

TYPICAL ROOF CURB DET.
SCALE 1/4"=1'-0"

SKYDOME DETAIL
SCALE 1/4"=1'-0"
(SIMILAR TO WASCOLITE
SKYDOME S42522, C. 1952)

HIGH PENTHOUSE PLAN
SCALE 1/8"=1'-0"

ROOF & PENTHOUSE PLAN
SCALE 1/8"=1'-0"


FLAGPOLE DETAIL
FOR LOCATION ON BLDG. SEE WEST ELEV.
SHEET 9

PLAN
SCALE 1/8"=1'-0"

DOOR SCHEDULE

DOOR TYPE	PAIR	DOOR WIDTH	DOOR HEIGHT	THICKNESS	GLAZED	TYPE	REMARKS
D-1	X	3'-0"	7'-0"	1 1/2"	X	WOOD	SEE SHEET #12
D-2	X	3'-0"	7'-0"	1 1/2"	X	WOOD	SEE SHEET #13
D-3	X	3'-0"	7'-0"	1 1/2"	X	WOOD	WOOD & GLASS EXT.
D-4	X	3'-0"	7'-0"	1 1/2"	X	WOOD	UNDERWRITER'S APPROVED
D-5	X	3'-0"	7'-0"	1 1/2"	X	WOOD	UNDERWRITER'S APPROVED
NOTES:
CABINETS & COUNTERS ETC. MARKED (C) ON PLANS ARE INCLUDED IN CONTRACT. CABINETS, FURNITURE, COUNTERS, BOOKSHELVES, STORAGE SHELVES & BOOKSTACKS NOT SO INDICATED ON PLANS UNLESS SPECIALLY NOTED OR SPECIFIED ARE NOT INCLUDED IN THIS CONTRACT.
DIMENSIONS ON 1/8" SCALE PLANS ARE TAKEN TO THE FOLLOWING POINTS:
A) 1/4" TO 1/2" OF STEEL.
B) EXTERIOR FACE OF BLDG.
C) FACE OF FACE OF ROUGH MASONRY WALLS
D) FACE OF METAL FURRING IN BACK OF PLASTER FINISH.
E) ONE SIDE OF METAL STUD PARTITIONS IN BACK OF PLASTER FINISH.
STEEL BEAMS IN EXTERIOR WALLS SHALL BE OFFSET ON COLUMNS SO THAT THE OUTSIDE EXTREMITY OF THEIR OVER FLANGE IS 4" FROM EXTERIOR FACE OF WALL.
UNLESS OTHERWISE SHOWN PARTITIONS FURRING & BACK UP TO BE OF THE FOLLOWING WIDTHS:
CINDER BLOCK (C) INTERIOR PARTITIONS-6"
D) EXTERIOR WALL BACK UP-8"
FURRING AT CONCRETE WALLS-4"
METAL STUDS-4"

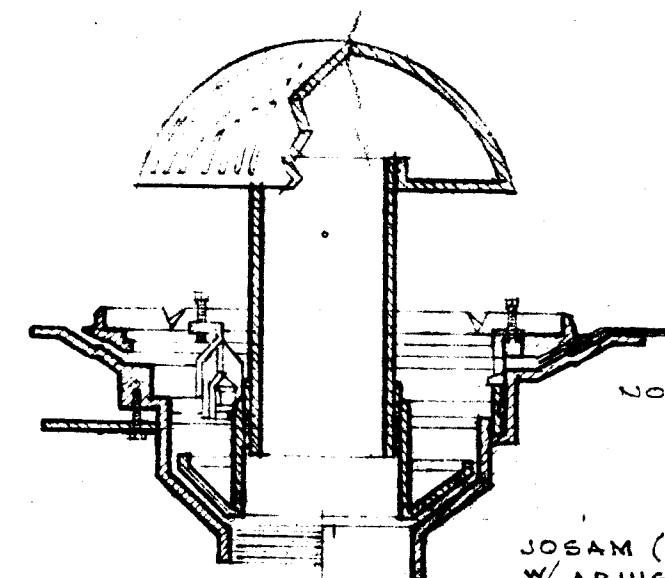

ROOF DRAIN
NO SCALE

SCHUTZ & GOODWIN
ARCHITECTS
12 HAYNES STREET HARTFORD CONN.
JOB NO. DATE 6/15/54
531A DRAWN BY J.C. & G.W.
SHEET NO. 8 TRACED BY J.C. & G.W.
CHECKED BY J.C. & G.W.
BUILDING FOR
THE HARTFORD PUBLIC LIBRARY
CITY OF HARTFORD-OWNER