




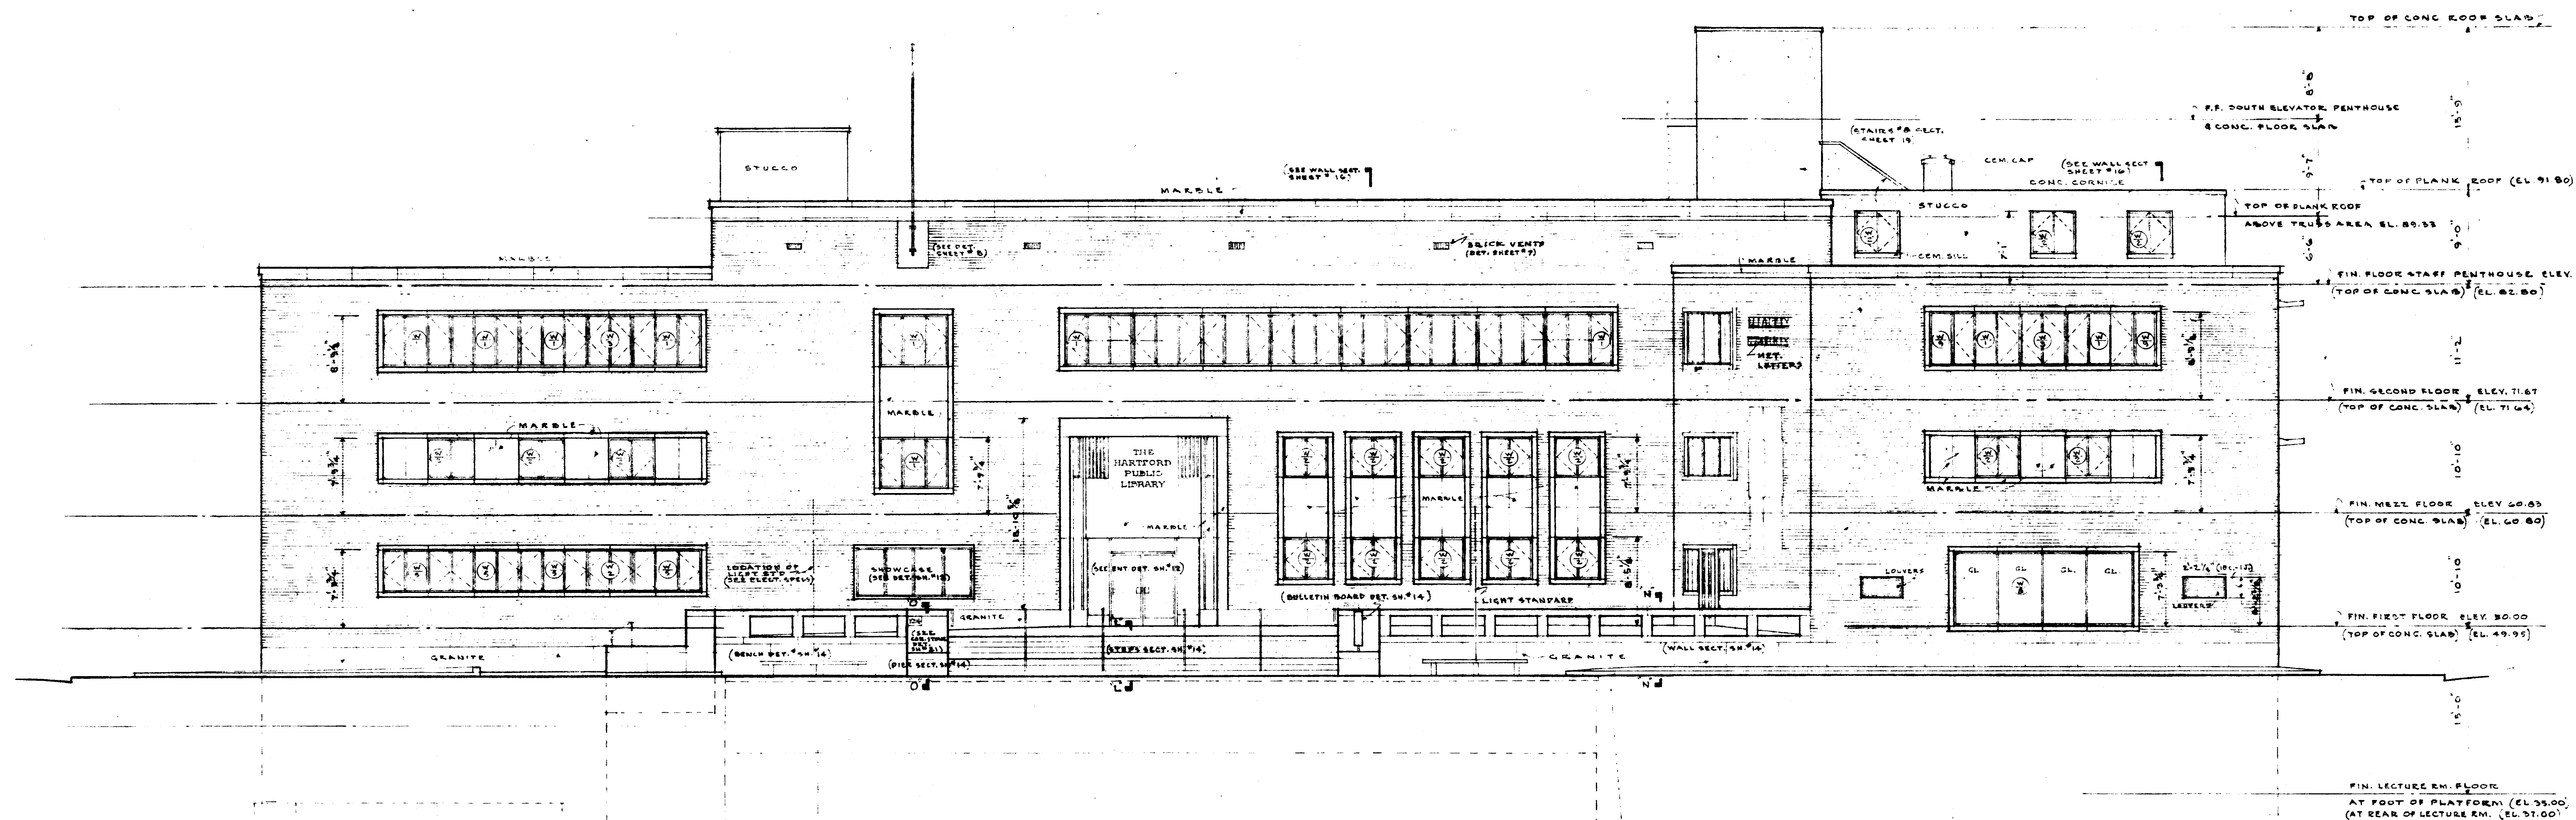

WEST ELEVATION
SCALE $\frac{1}{8}'' = 1'-0''$

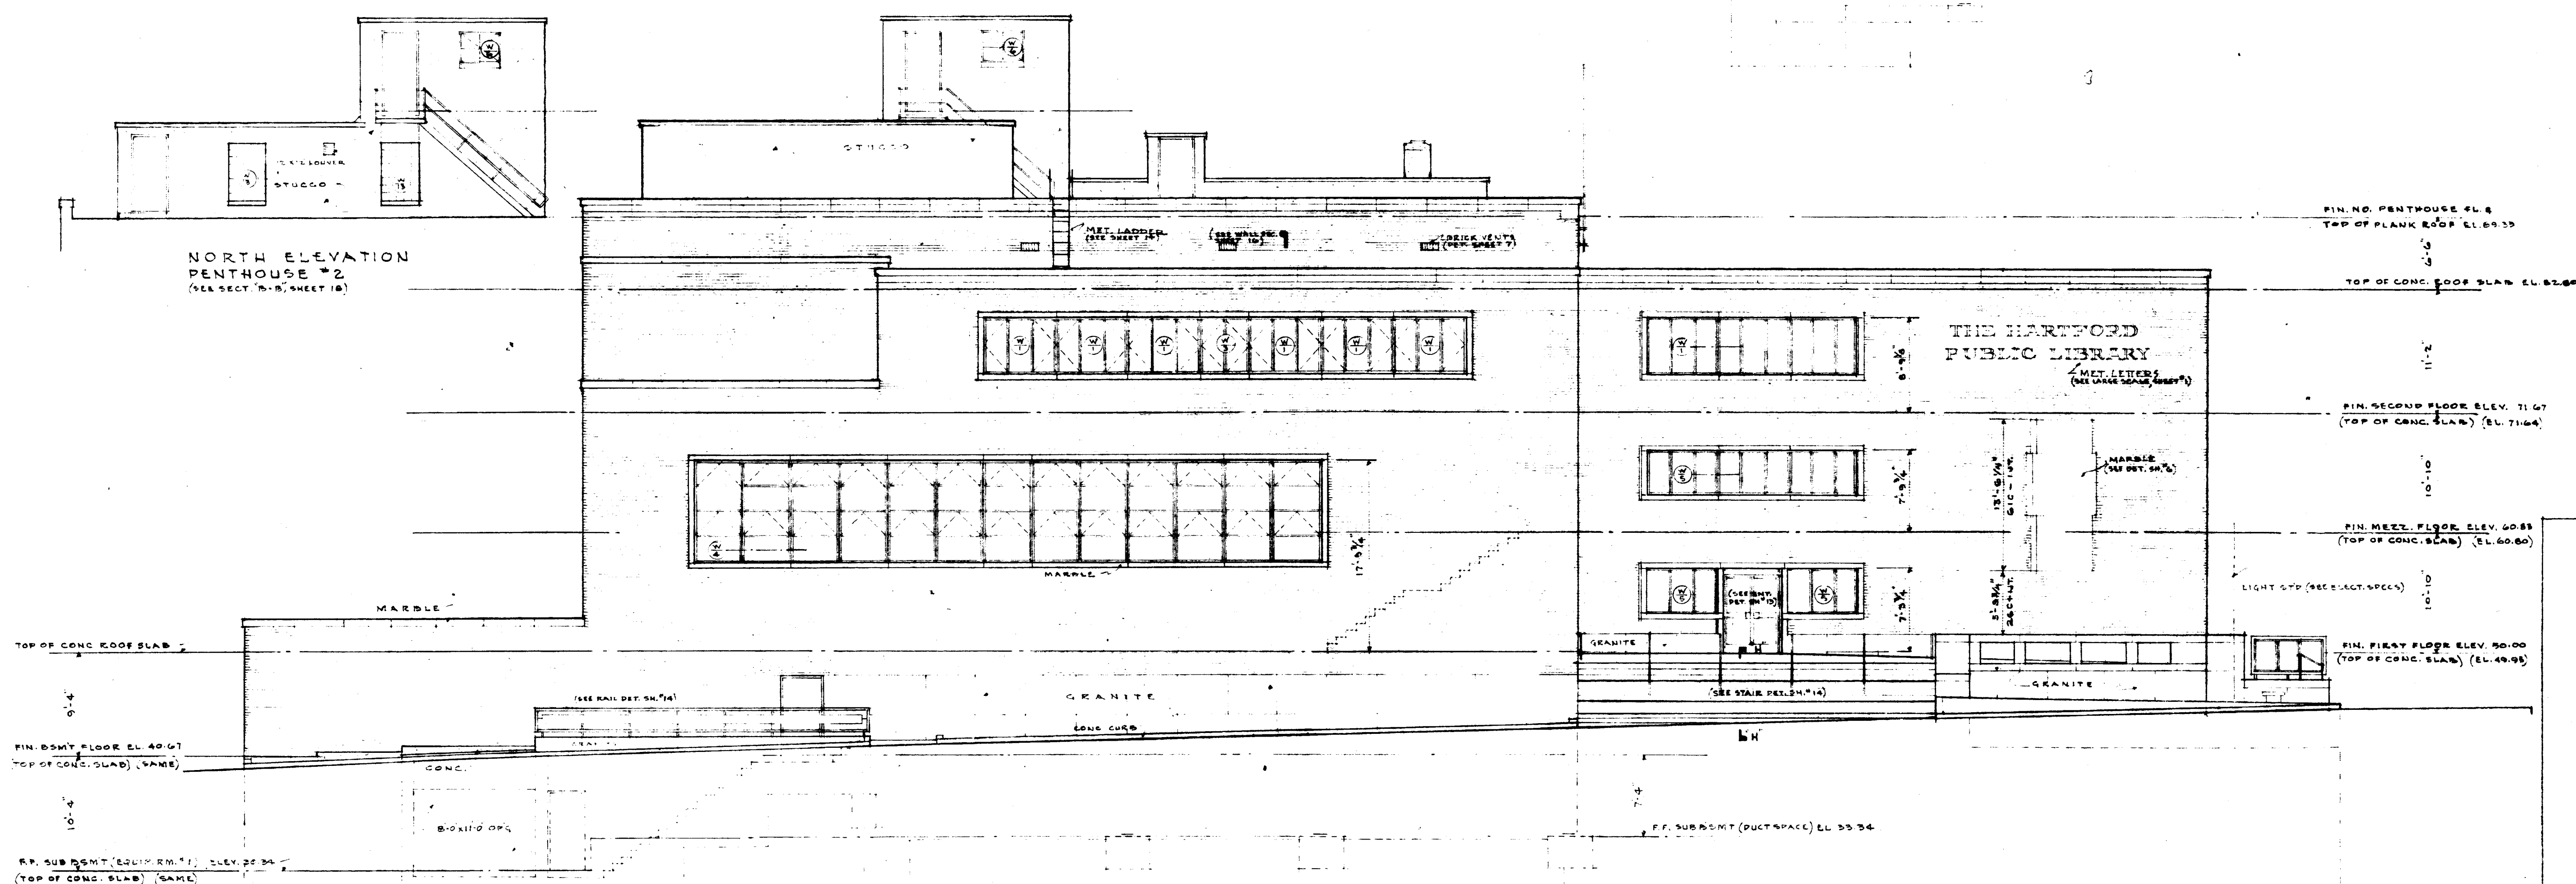

NORTH ELEVATION
SCALE $\frac{1}{8}'' = 1'-0''$

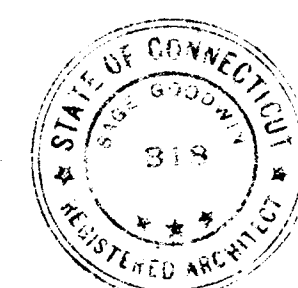

SCHUTZ & GOODWIN
ARCHITECTS
12 HAYNES STREET HARTFORD CONN.
JOB NO. DATE 6/15/54
531A DRAWN BY J.H.B.
SHEET NO. TRACED BY J.H.B.
CHECKED BY L.H. & H.B.C.
BUILDING FOR
THE HARTFORD PUBLIC LIBRARY
CITY OF HARTFORD - OWNER