




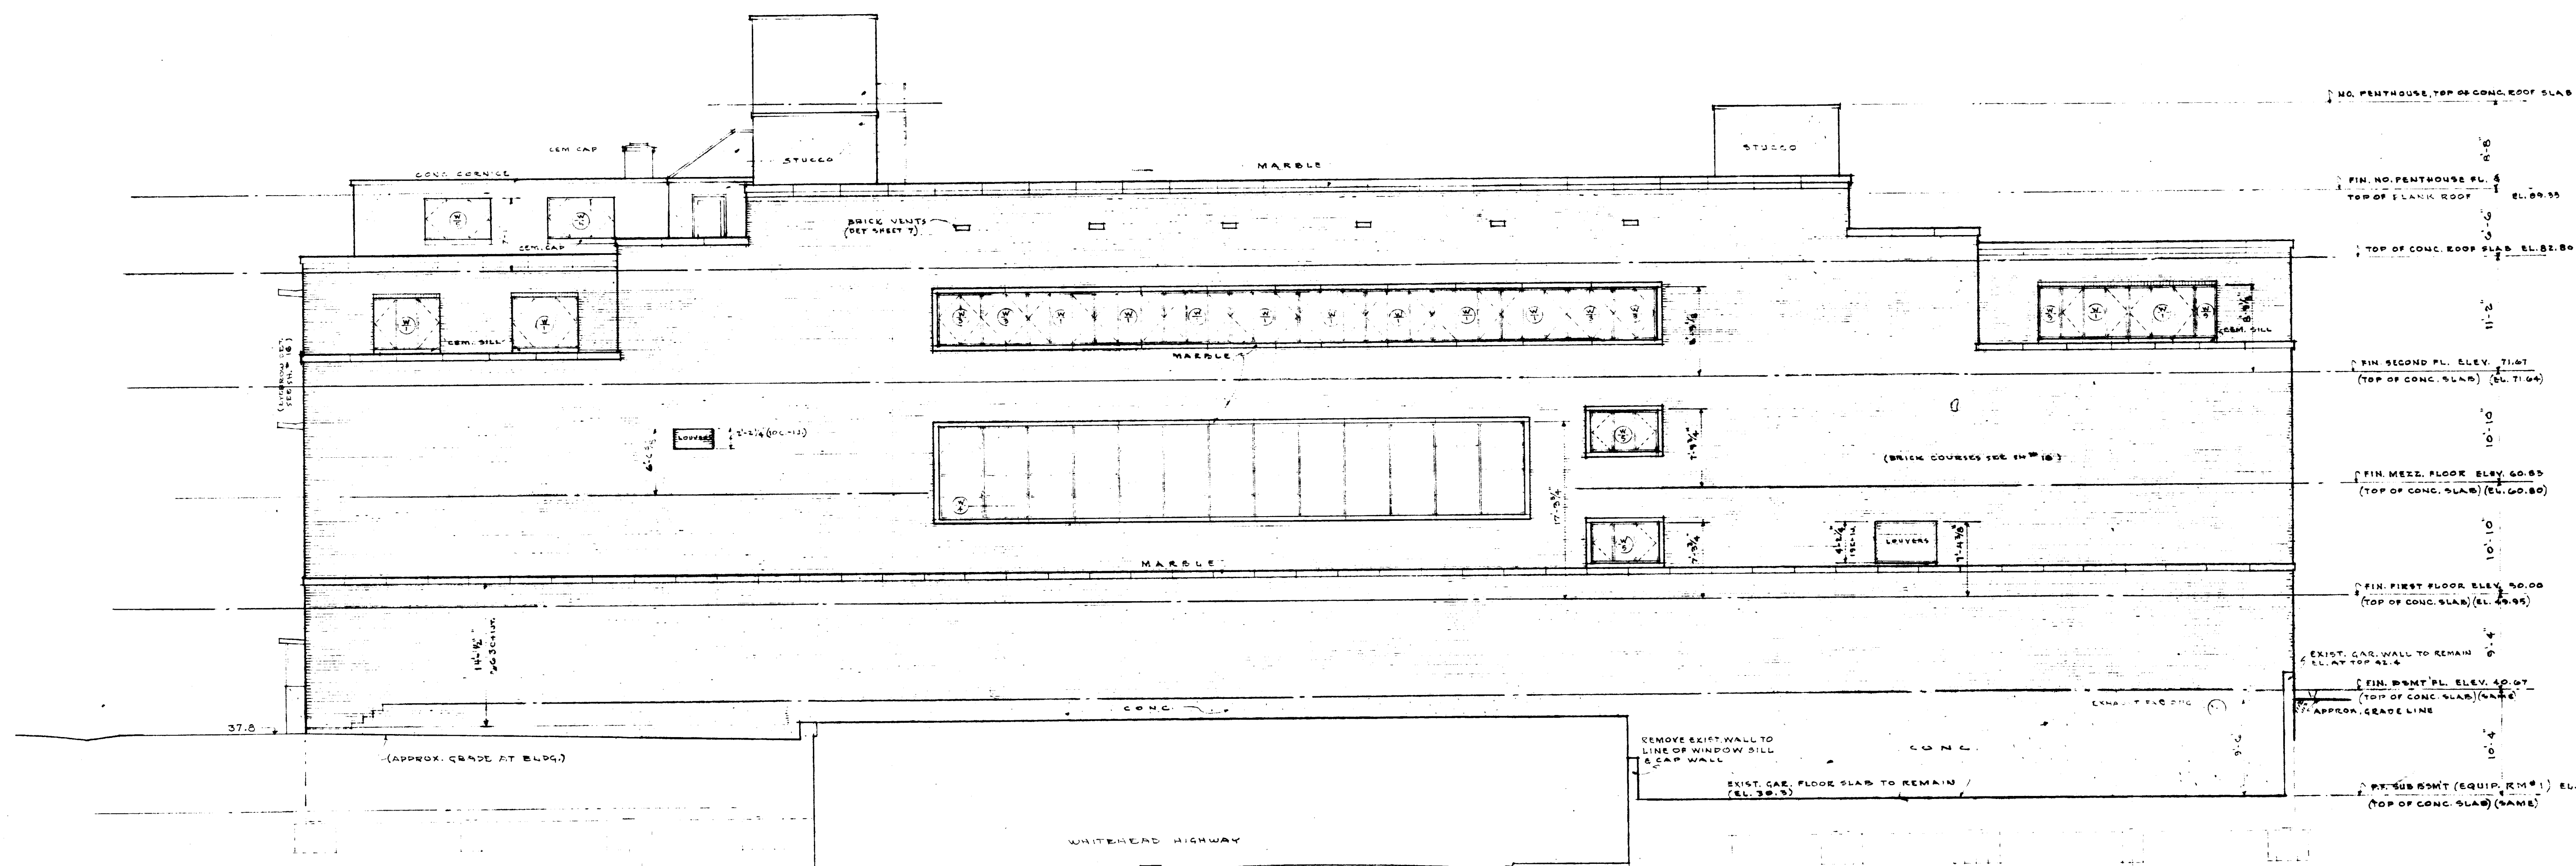

EAST ELEVATION
SCALE 1/8" = 1'-0"

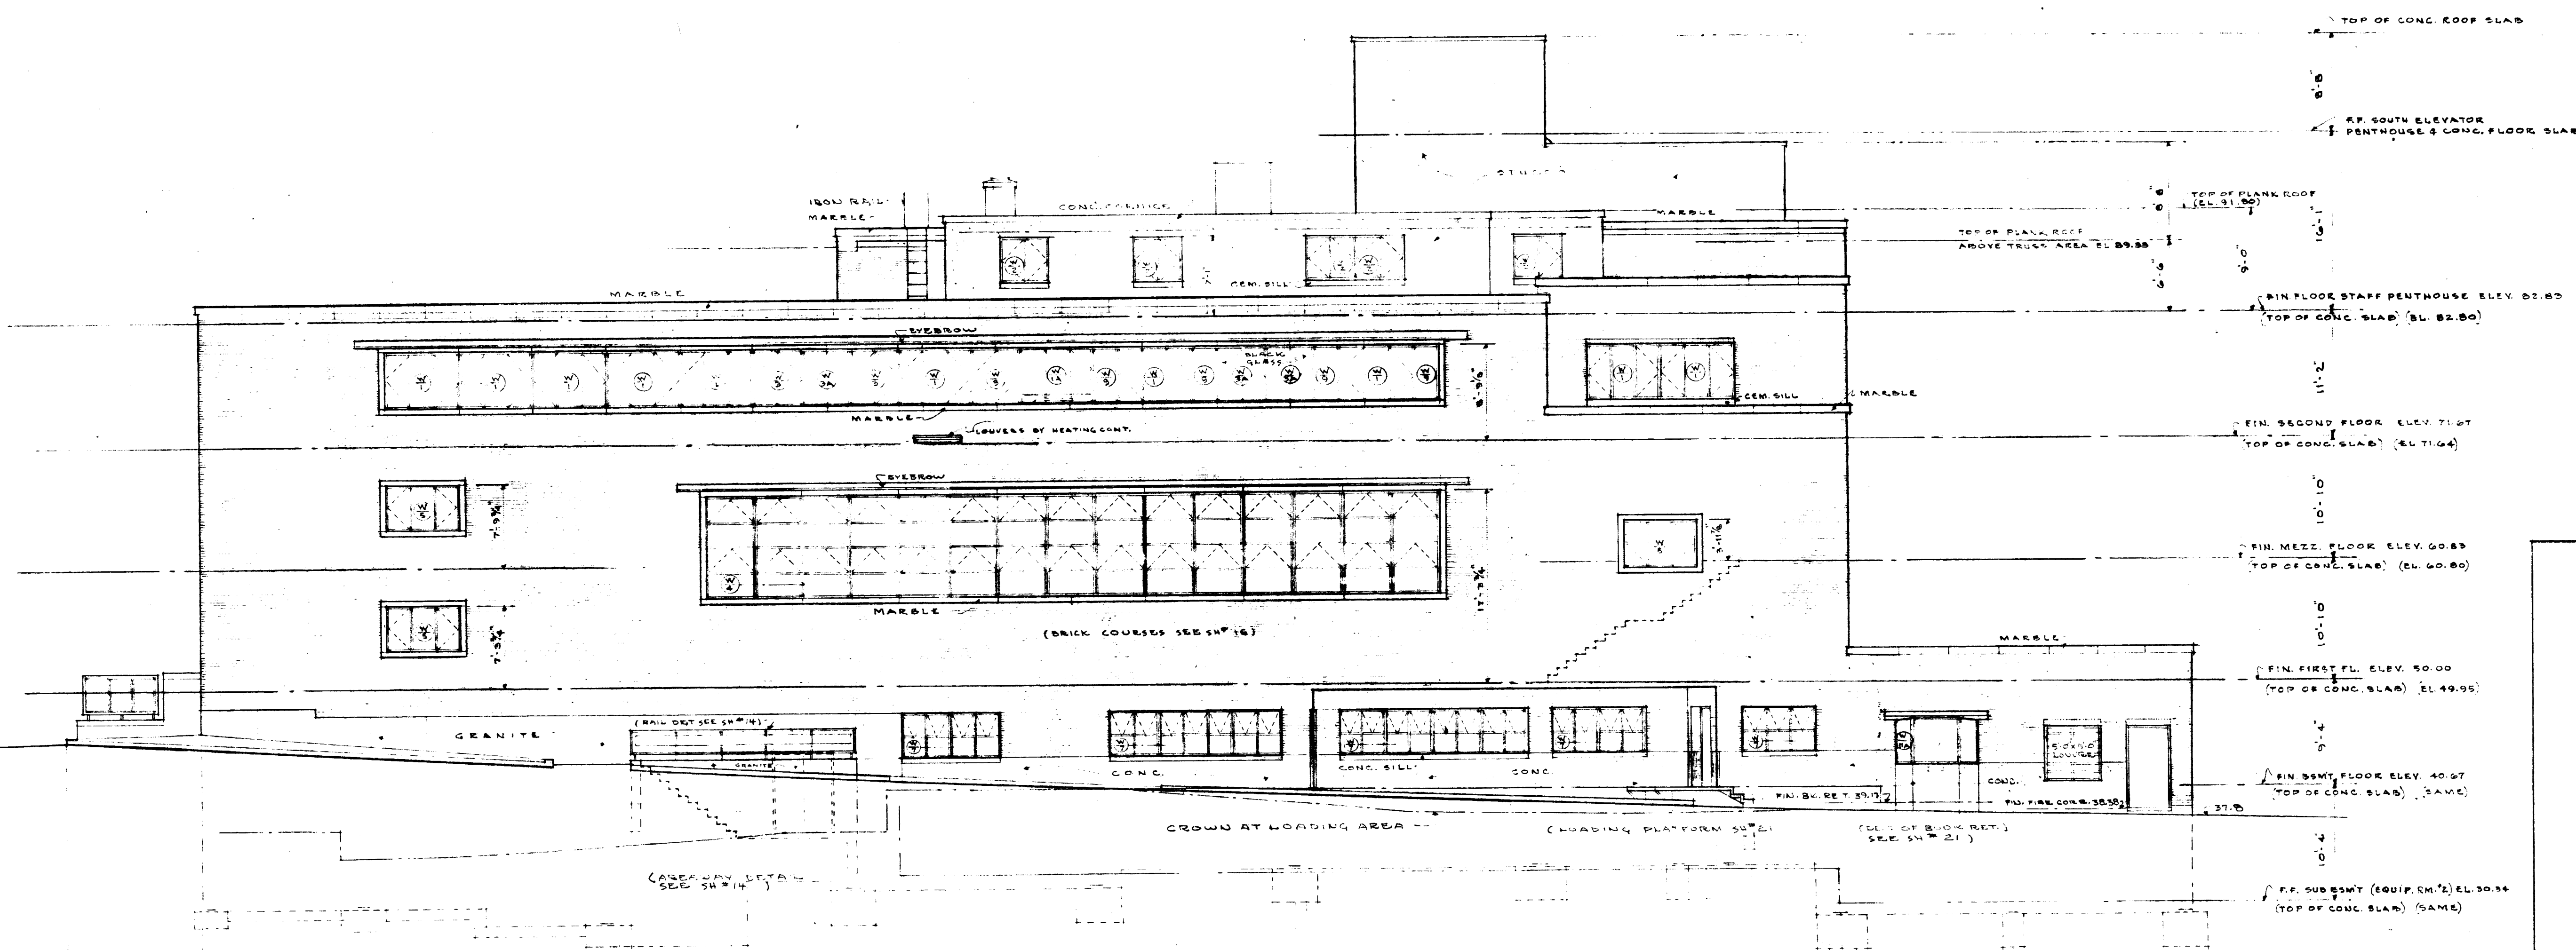

SOUTH ELEVATION
SCALE 1/8" = 1'-0"

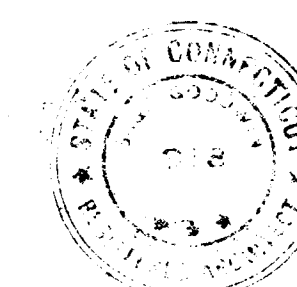

SCHUTZ & GOODWIN
ARCHITECTS
12 HAYNES STREET, HARTFORD, CONN.
JOB NO. 53-1A DATE 6/15/54
DRAWN BY J.L.R.
SHEET NO. TRACED BY J.L.R.
CHECKED BY J.L.R. 4/11/54
BUILDING FOR
THE HARTFORD PUBLIC LIBRARY
CITY OF HARTFORD - OWNER