
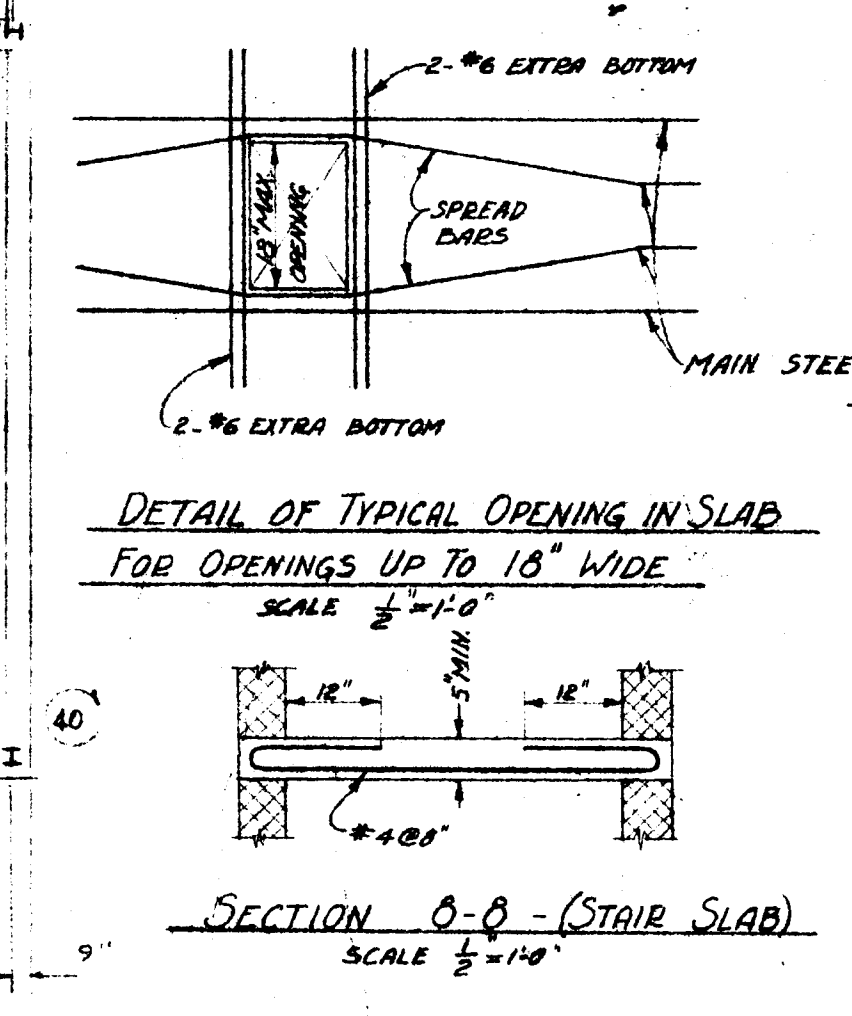
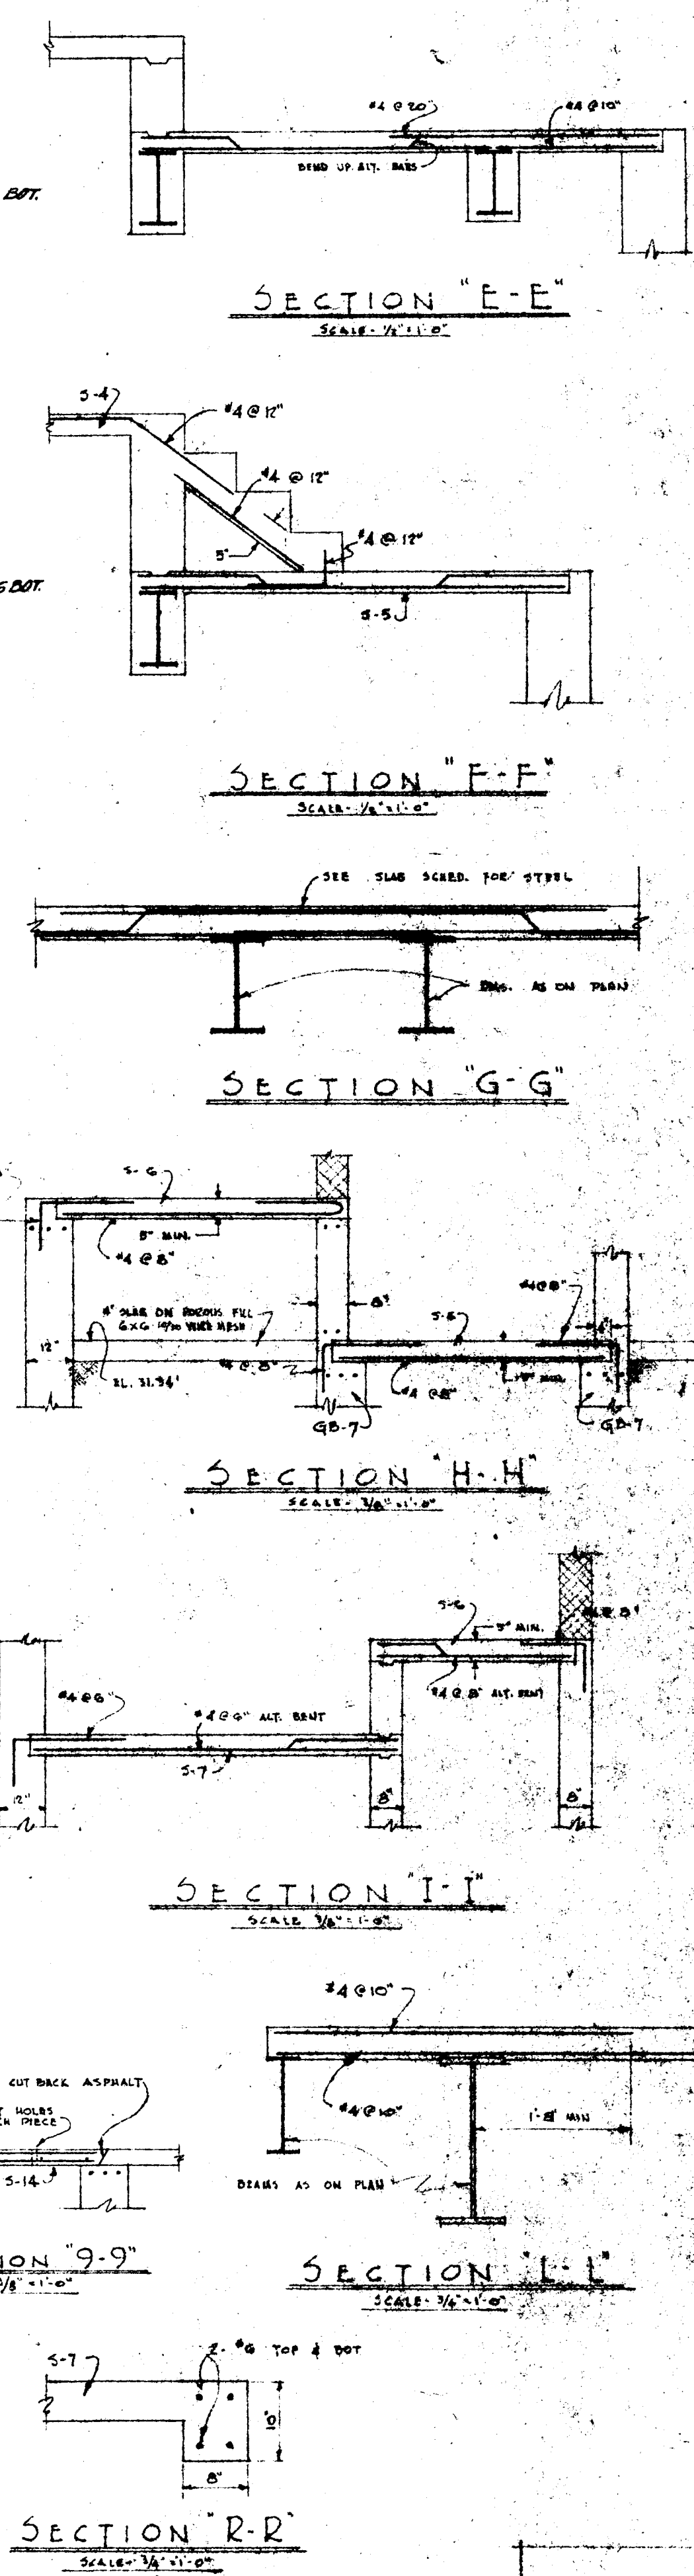


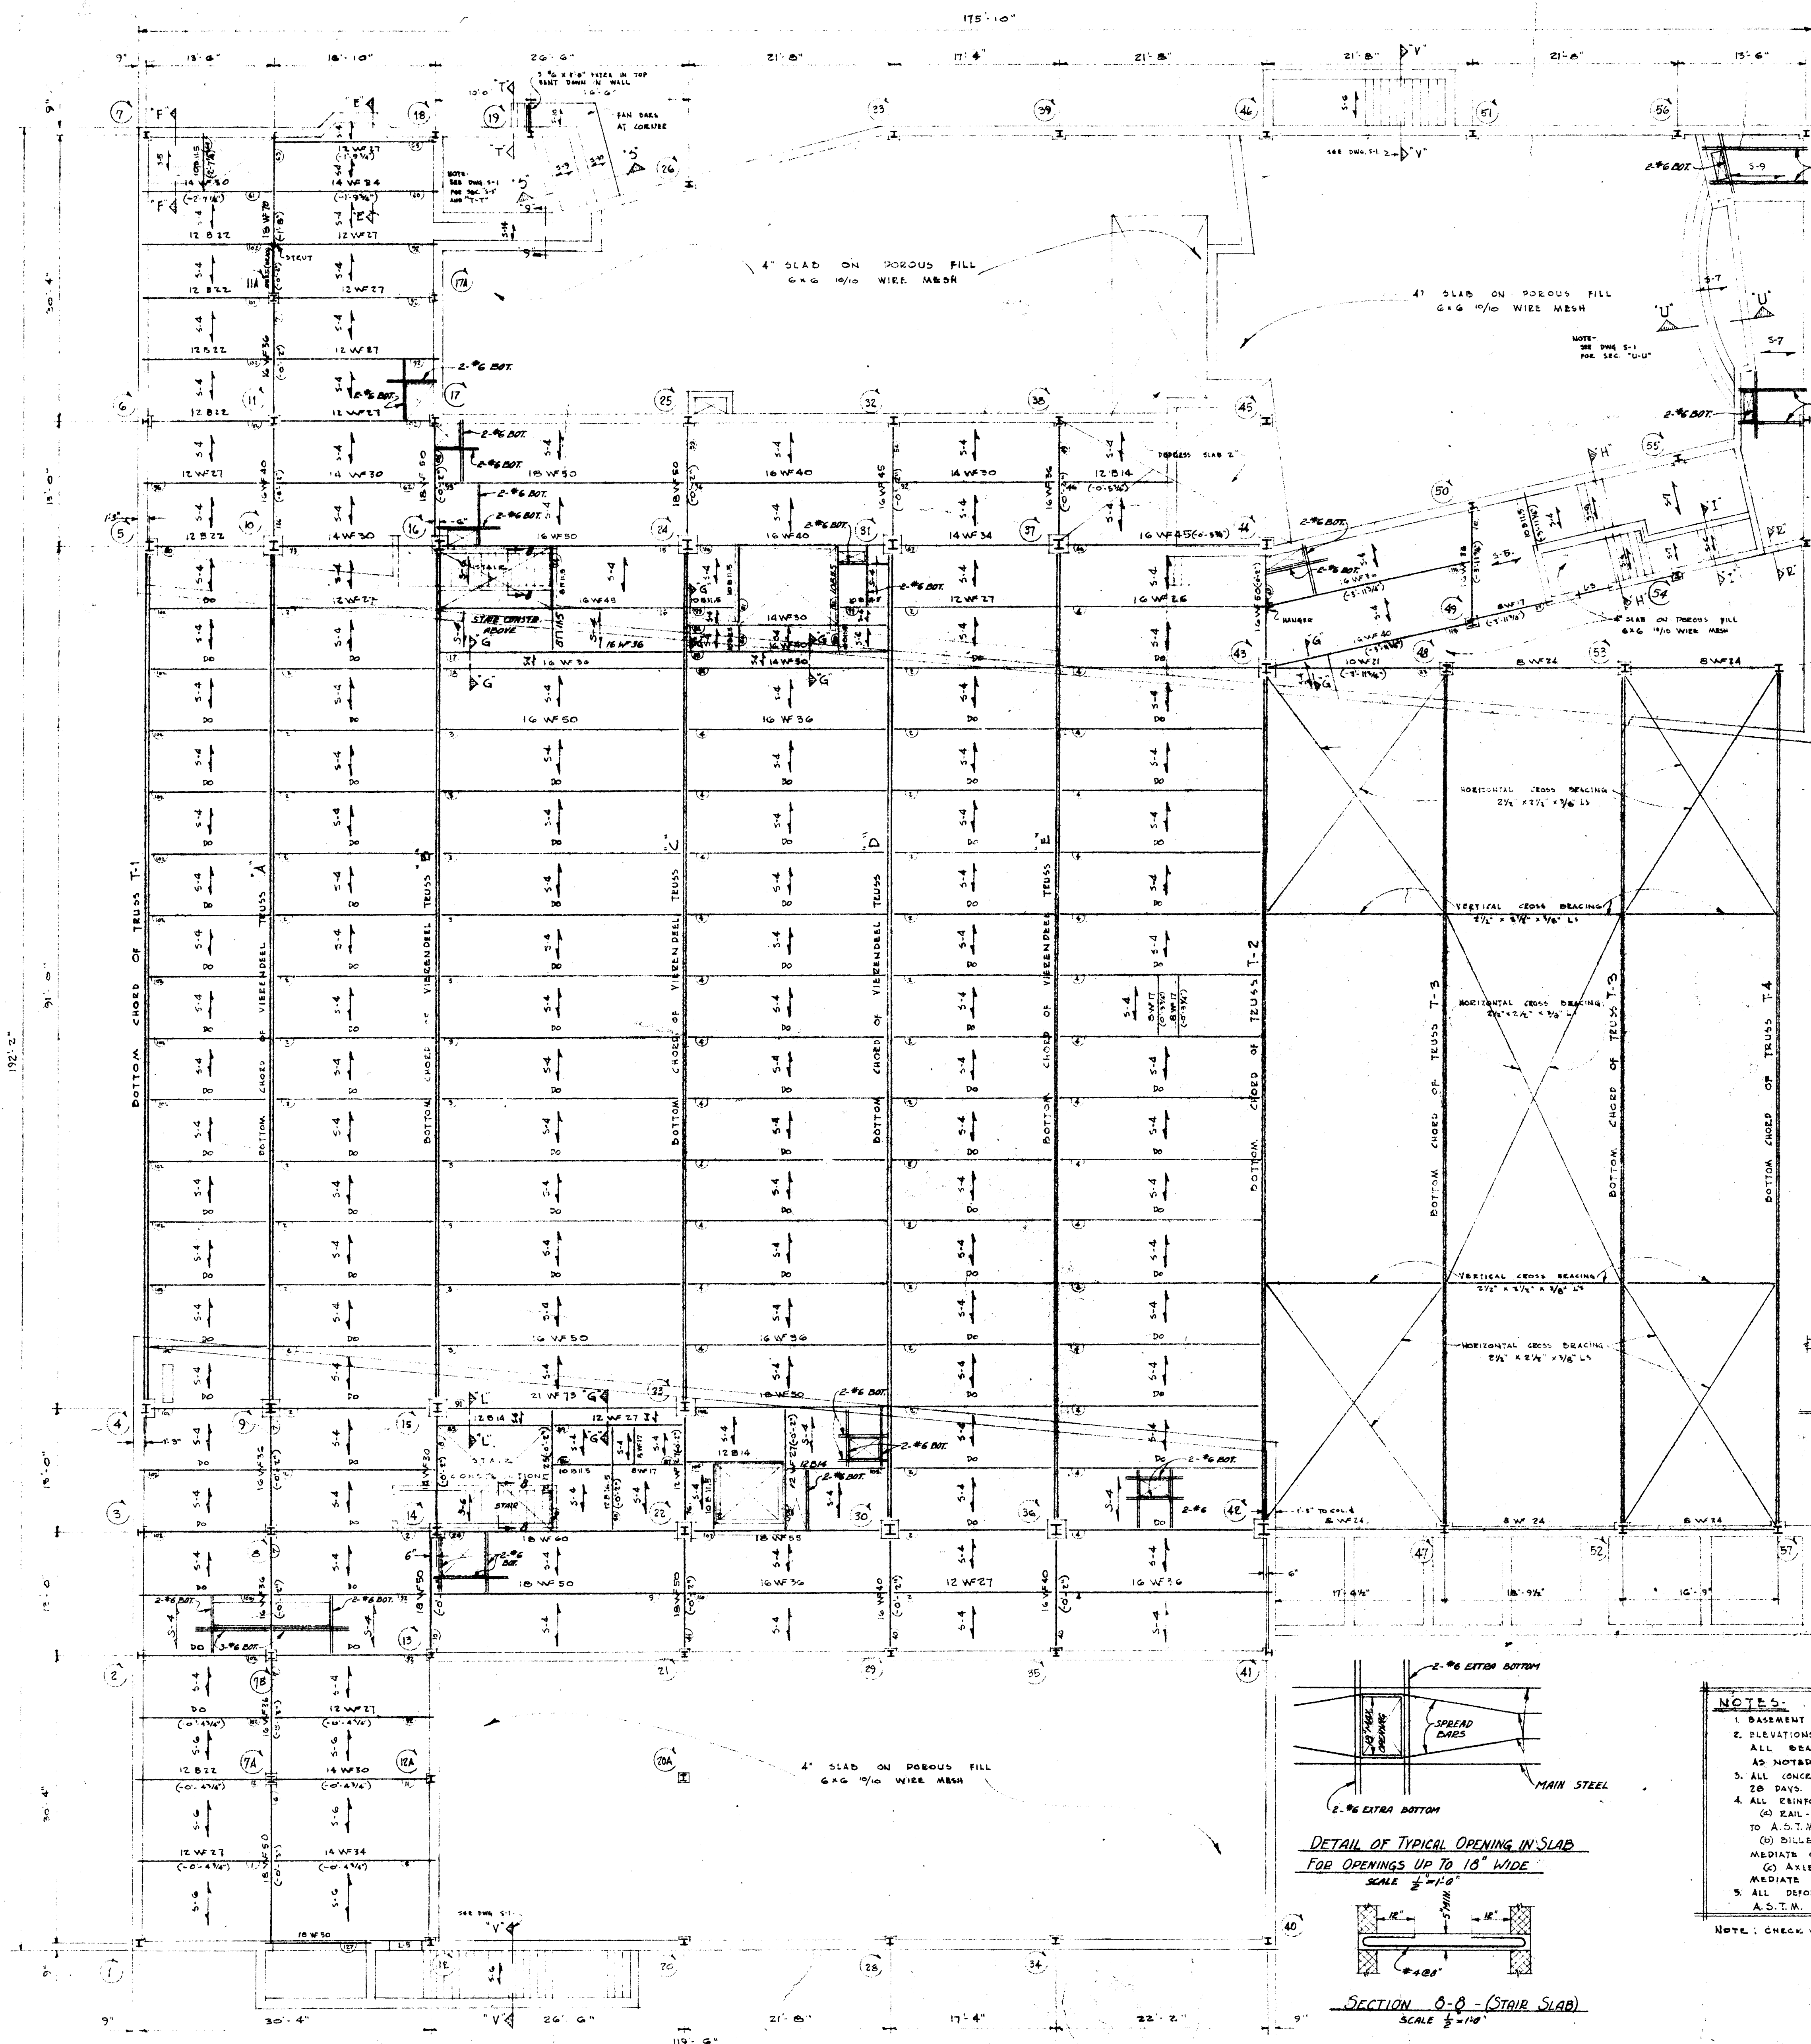

NOTES:

1. BASEMENT FLOOR LIVE LOAD 150 PSF.
2. ELEVATIONS OF BEAMS (50'-0\"/>

NO.	DESCRIPTION	AMOUNT	UNIT	PRICE	TOTAL
1	CEMENT	100	CU YD	1.50	150.00
2	GRAVEL	200	CU YD	1.00	200.00
3	BRICK	1000	SQ YD	1.00	1000.00
4	CONCRETE	100	CU YD	1.50	150.00
5	STEEL	100	LB	0.10	10.00
6	WATER	100	CU YD	1.00	100.00
7	CEMENT	100	CU YD	1.50	150.00
8	GRAVEL	200	CU YD	1.00	200.00
9	BRICK	1000	SQ YD	1.00	1000.00
10	CONCRETE	100	CU YD	1.50	150.00
11	STEEL	100	LB	0.10	10.00
12	WATER	100	CU YD	1.00	100.00
13	CEMENT	100	CU YD	1.50	150.00
14	GRAVEL	200	CU YD	1.00	200.00
15	BRICK	1000	SQ YD	1.00	1000.00
16	CONCRETE	100	CU YD	1.50	150.00
17	STEEL	100	LB	0.10	10.00
18	WATER	100	CU YD	1.00	100.00
19	CEMENT	100	CU YD	1.50	150.00
20	GRAVEL	200	CU YD	1.00	200.00
21	BRICK	1000	SQ YD	1.00	1000.00
22	CONCRETE	100	CU YD	1.50	150.00
23	STEEL	100	LB	0.10	10.00
24	WATER	100	CU YD	1.00	100.00
25	CEMENT	100	CU YD	1.50	150.00
26	GRAVEL	200	CU YD	1.00	200.00
27	BRICK	1000	SQ YD	1.00	1000.00
28	CONCRETE	100	CU YD	1.50	150.00
29	STEEL	100	LB	0.10	10.00
30	WATER	100	CU YD	1.00	100.00
31	CEMENT	100	CU YD	1.50	150.00
32	GRAVEL	200	CU YD	1.00	200.00
33	BRICK	1000	SQ YD	1.00	1000.00
34	CONCRETE	100	CU YD	1.50	150.00
35	STEEL	100	LB	0.10	10.00
36	WATER	100	CU YD	1.00	100.00
37	CEMENT	100	CU YD	1.50	150.00
38	GRAVEL	200	CU YD	1.00	200.00
39	BRICK	1000	SQ YD	1.00	1000.00
40	CONCRETE	100	CU YD	1.50	150.00
41	STEEL	100	LB	0.10	10.00
42	WATER	100	CU YD	1.00	100.00
43	CEMENT	100	CU YD	1.50	150.00
44	GRAVEL	200	CU YD	1.00	200.00
45	BRICK	1000	SQ YD	1.00	1000.00
46	CONCRETE	100	CU YD	1.50	150.00
47	STEEL	100	LB	0.10	10.00
48	WATER	100	CU YD	1.00	100.00
BASEMENT FLOOR FRAMING PLAN
SCALE 1/8" = 1'-0"

SCHUTZ & GOODWIN
ARCHITECTS
12 HAYNES STREET HARTFORD CONN.

DATE 6/16/59
DRAWN BY J.M. S.C.E.
SHEET NO. 29
CHECKED BY J.M. S.C.E.

BUILDING FOR
THE HARTFORD PUBLIC LIBRARY
CITY OF HARTFORD - OWNER