



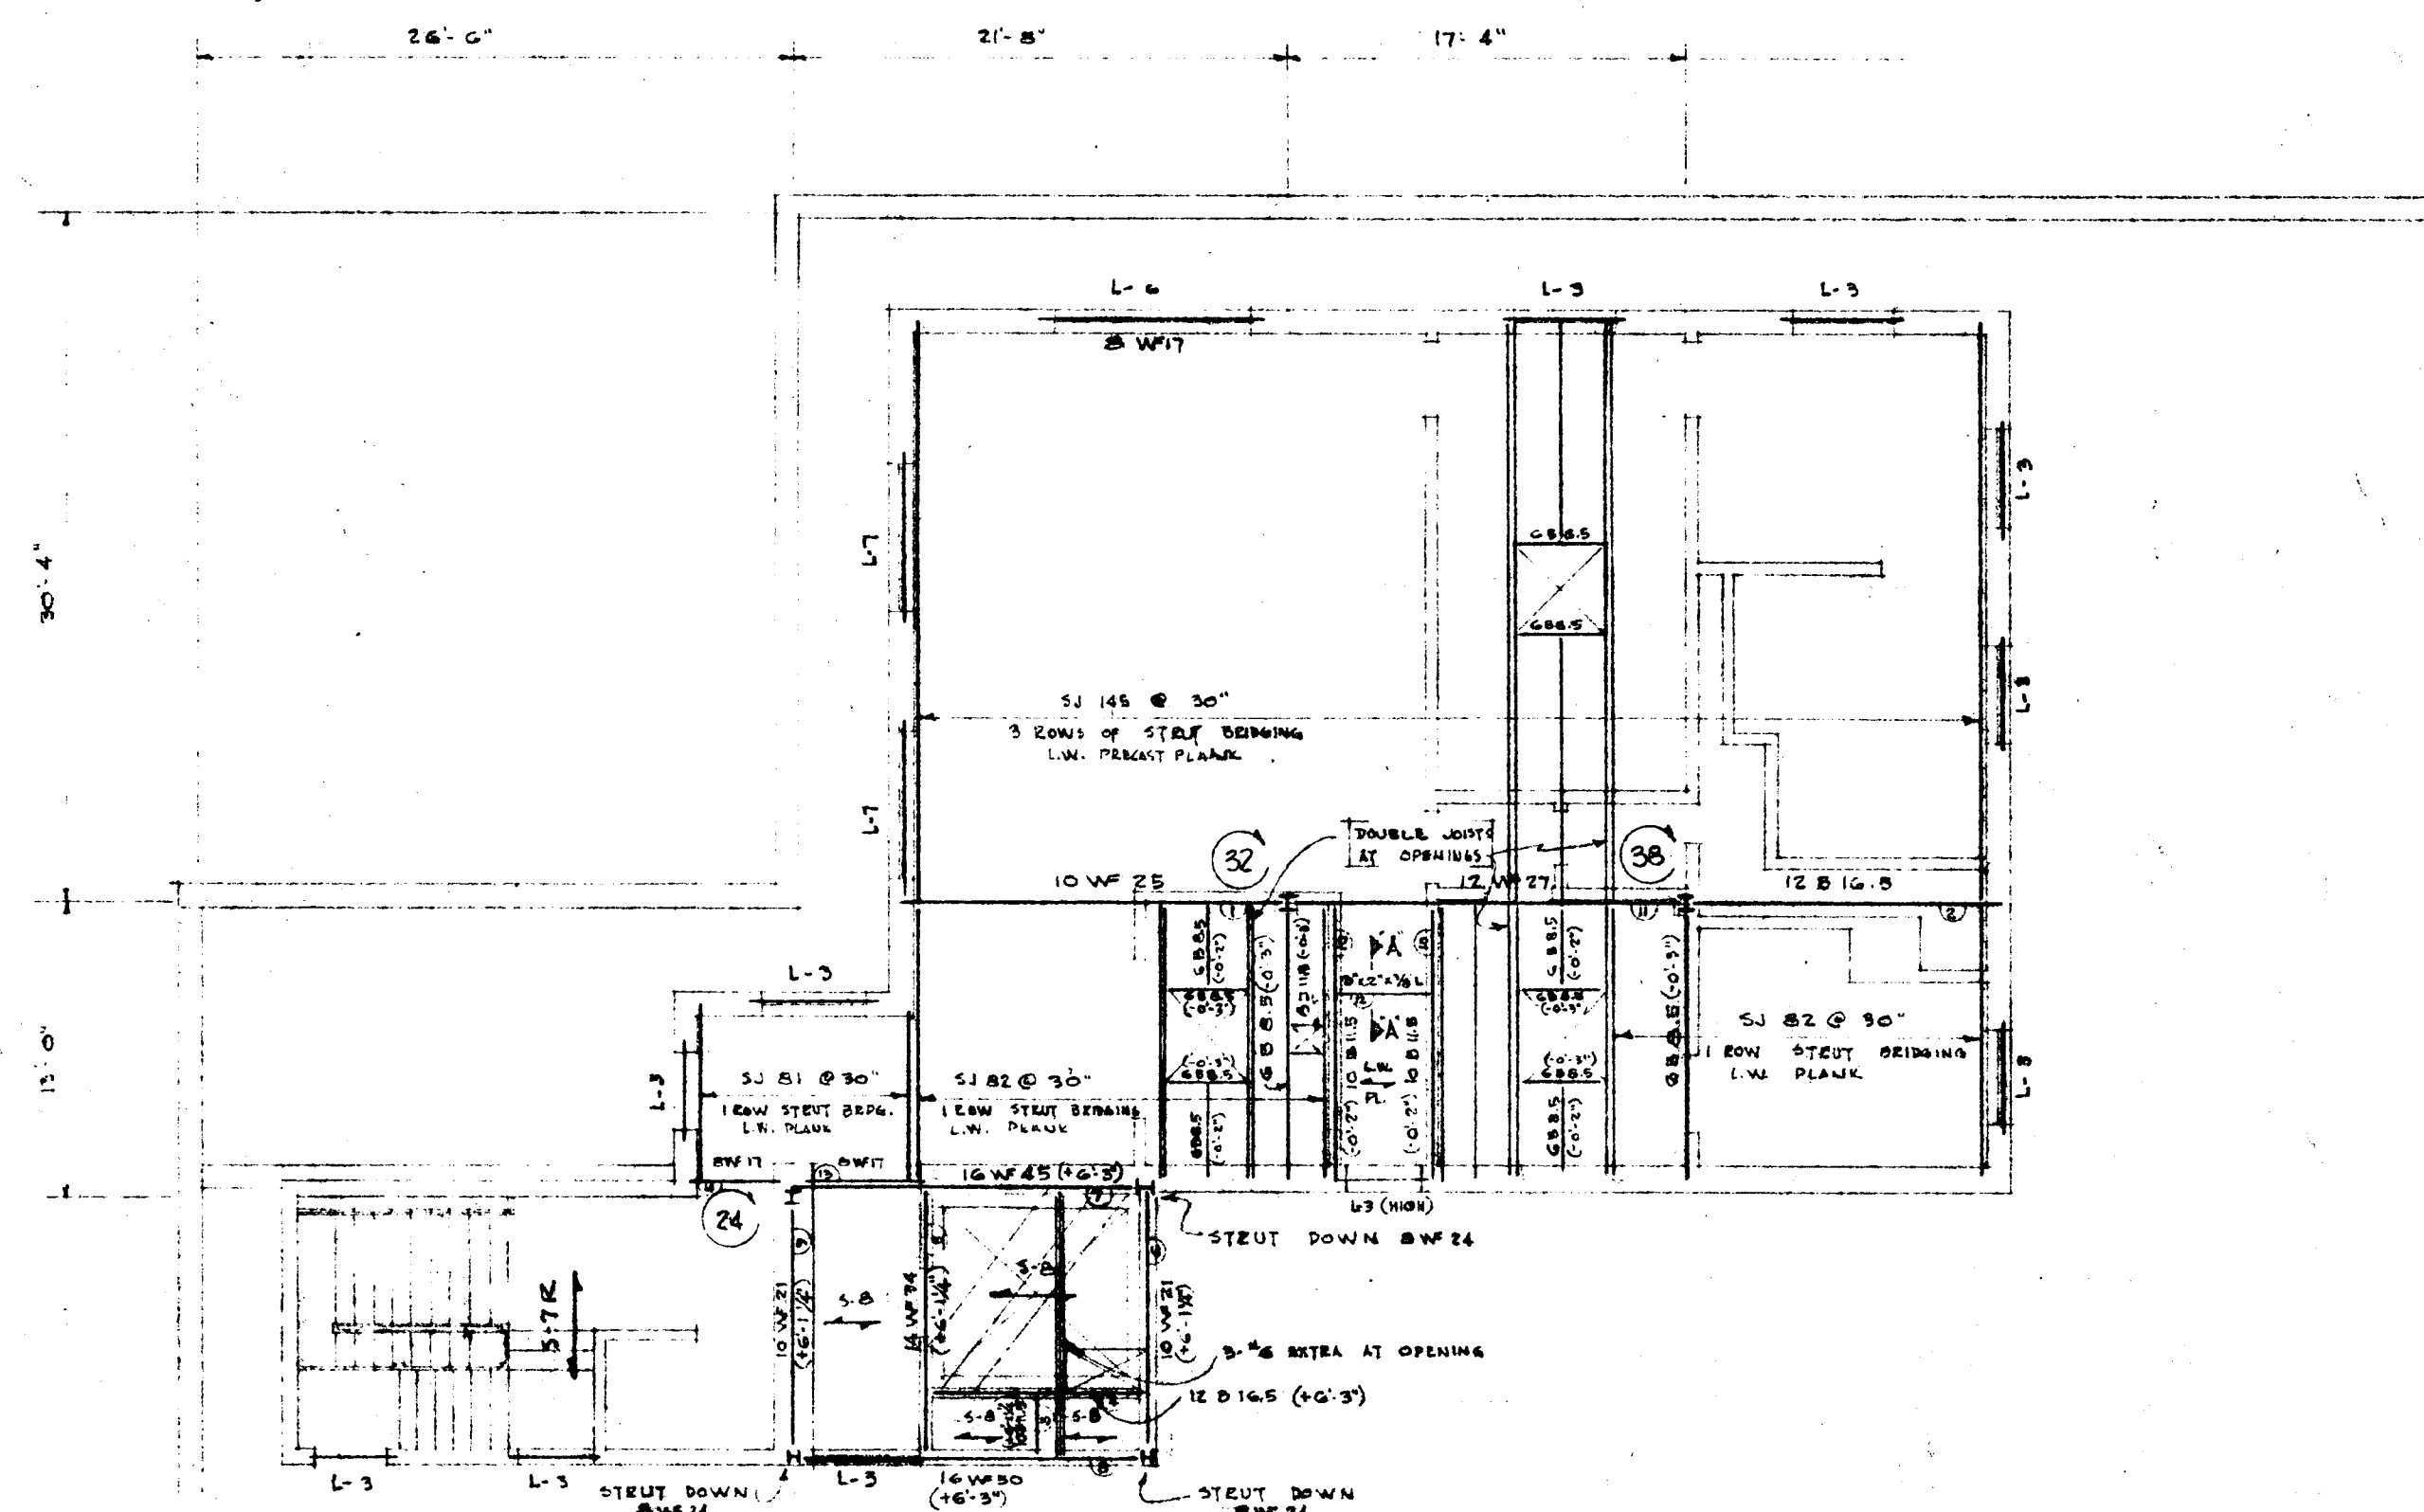


STAFF PENTHOUSE ROOF FRAMING PLAN

SCALE - 1/8" = 1'-0"

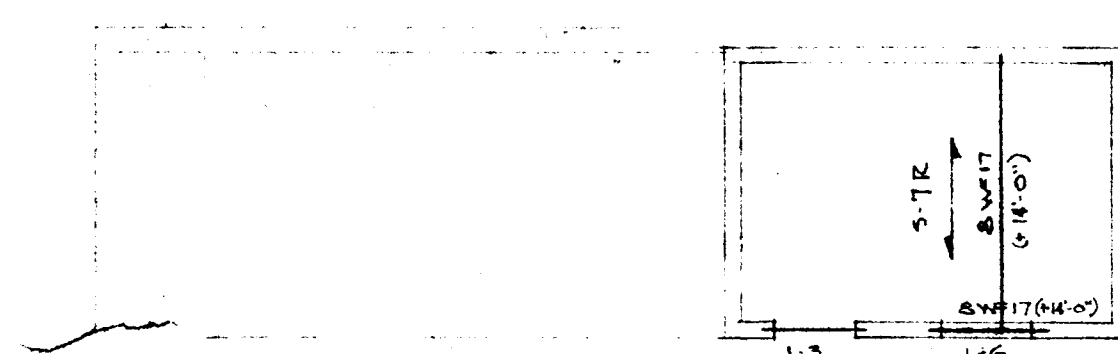


SOUTH ELEVATOR PENTHOUSE ROOF FRAMING PLAN

SCALE - 1/8" = 1'-0"

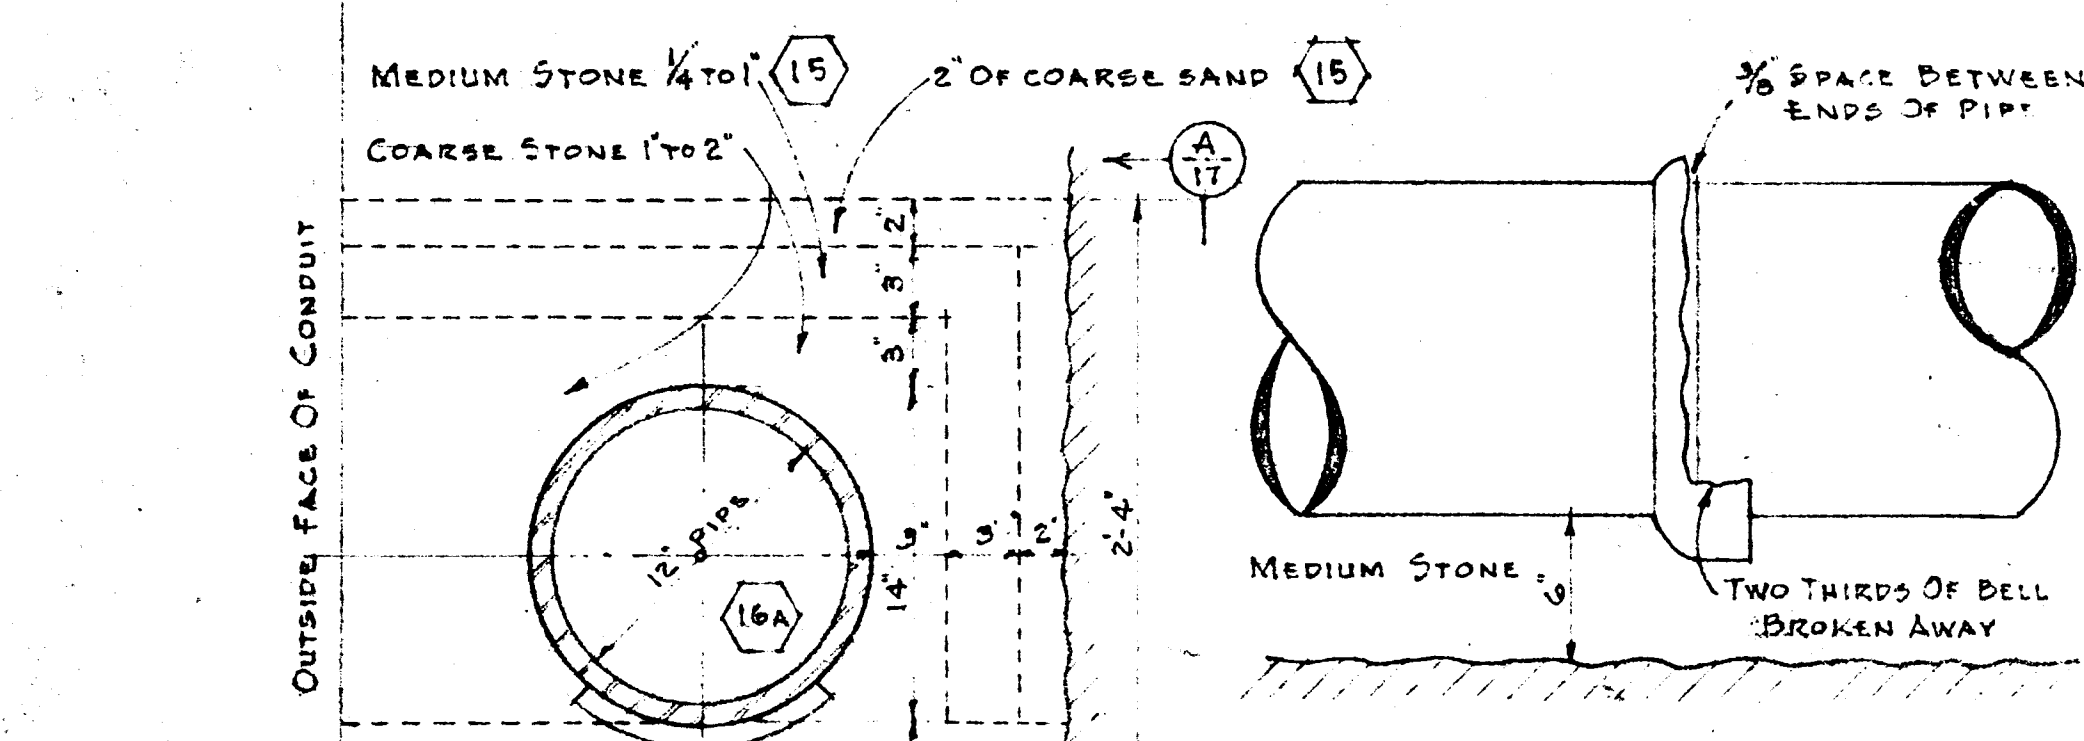


DETAIL OF SIDE DRAIN

SCALE - 1/4" = 1'-0"

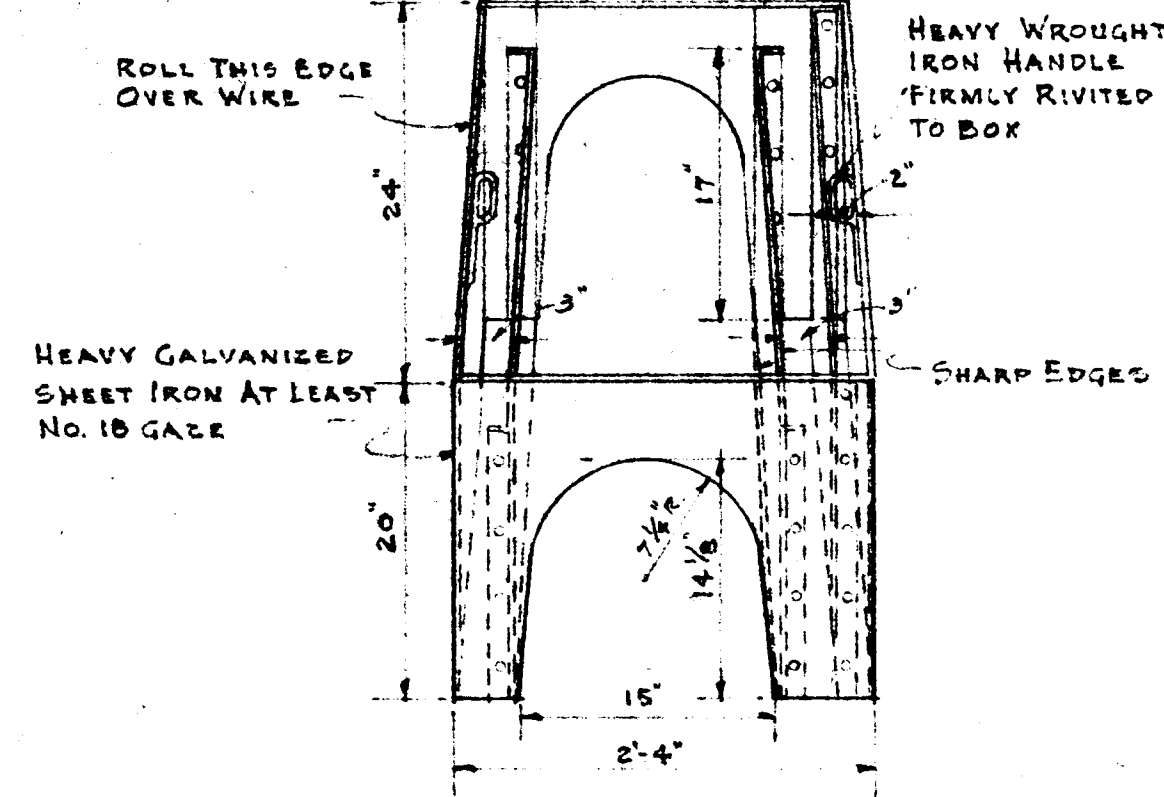

DETAIL OF DRAIN BOX


NOT TO SCALE

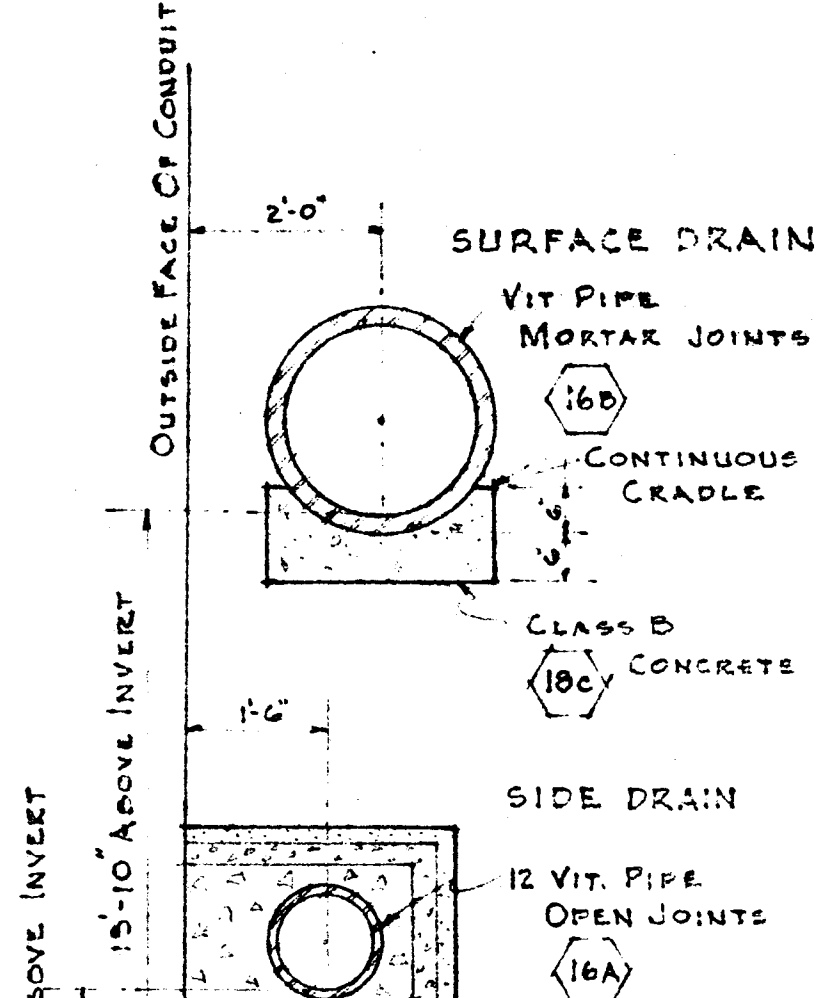

DETAIL OF DRAINS


SCALE - 1/4" = 1'-0"

NOT IN CONTRACT EXCEPT IF DRAINS AND FILL ALONG RIVER ARE DAMAGED DURING CONSTRUCTION (SEE SPECS).
NOTE: DETAILS WITHIN THIS AREA ARE TRACED FROM "CONDUIT SECTIONS NO. 2" OF THE PARK RIVER CONDUIT, SHEET NO. 17, COMPILED BY U.S. ENGINEER OFFICE OF PROVIDENCE, R.I. ON MAY 1940.

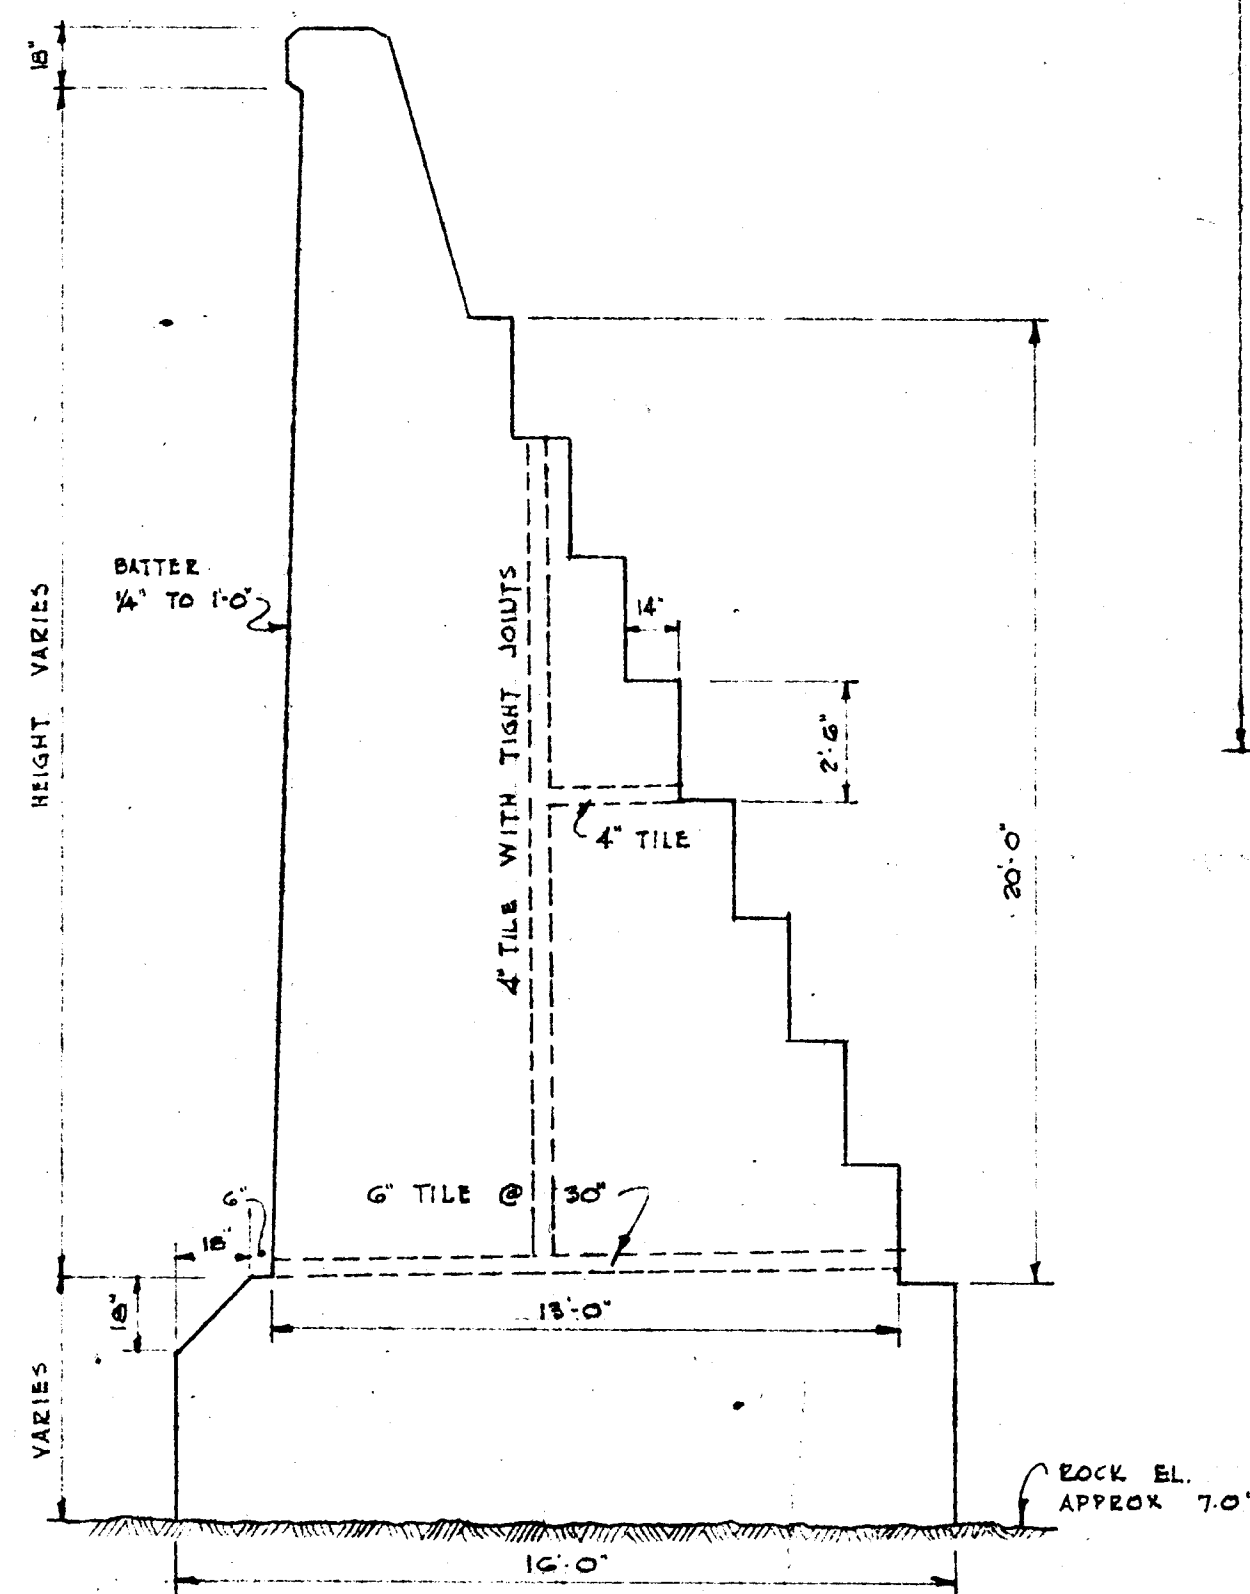


TYPICAL SECTION THRU EXISTING RETAINING WALL

SCALE - 1/4" = 1'-0"

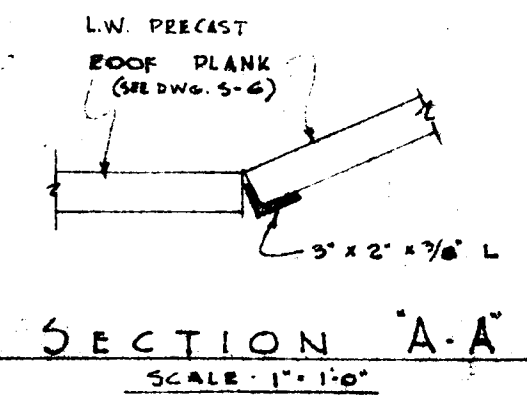


SECTION A-A

SCALE - 1/4" = 1'-0"

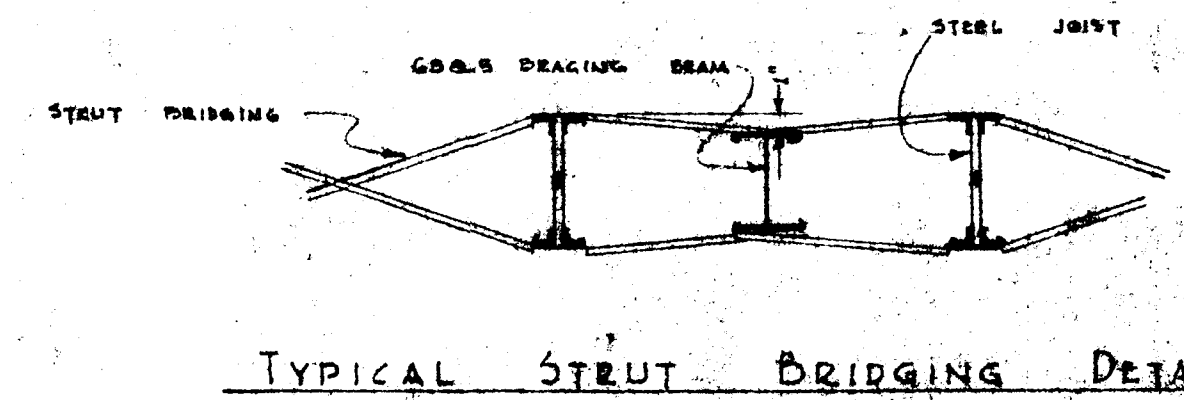

TYPICAL STEEL BRIDGING DETAIL

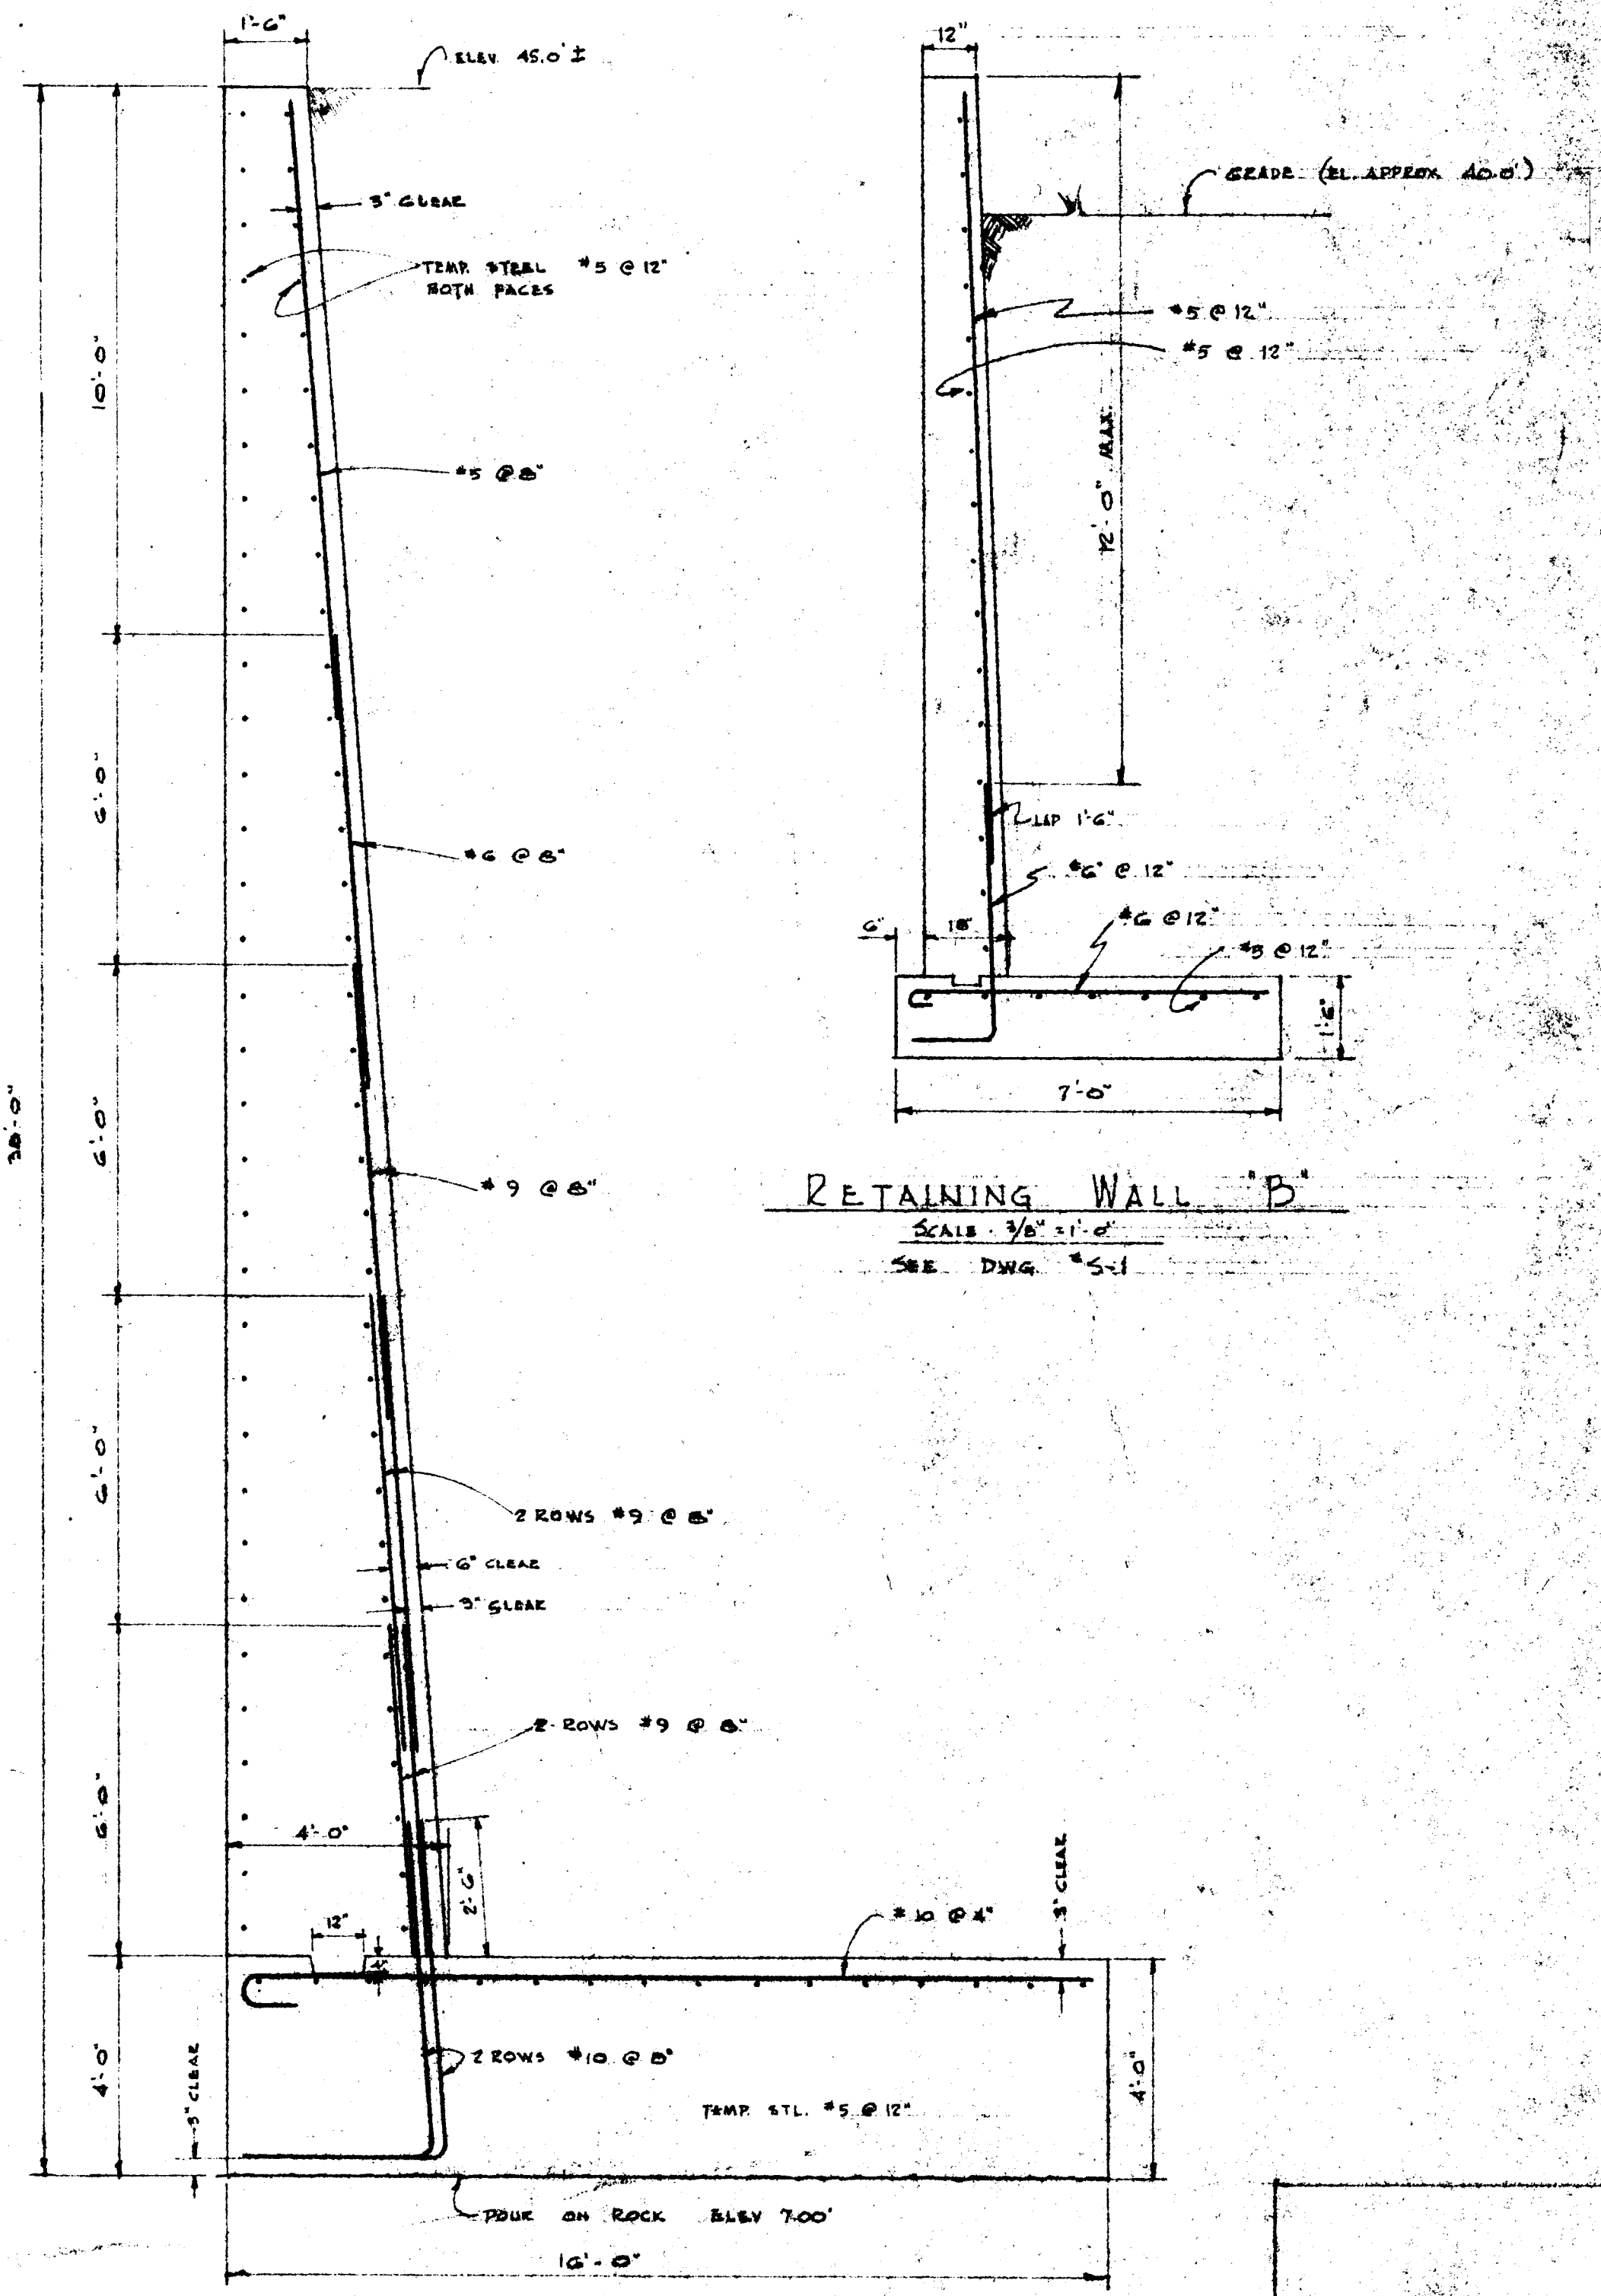

RETAINING WALL 'A'

SCALE - 3/8" = 1'-0"

SEE DWG. 5-1

RETAINING WALL 'A'

SCALE - 3/8" = 1'-0"

NOTE: SEE DWG. 5-1

NOTES -
1. LIVE LOADS:
ROOF 30' x 10' FT.
MACHINE ROOM FLOOR 150' x 10' FT.
2. ELEVATIONS OF BEAMS (10' x 10') FROM ELEVATION 91.80.
ALL DRAINS AT (0'-4") BACAPT AS NOTED.
3. SEE NOTED NO. 1, 4, 5 ON DWG. 5-2.



SCHUTZ & GOODWIN
ARCHITECTS
12 HAYNES STREET HARTFORD CONN.
JOB NO. DATE 6/14/39
53-1A DRAWN BY J.A.S.
SHEET NO. 34 CHECKED BY [Signature]
BUILDING FOR
THE HARTFORD PUBLIC LIBRARY
CITY OF HARTFORD - OWNER