


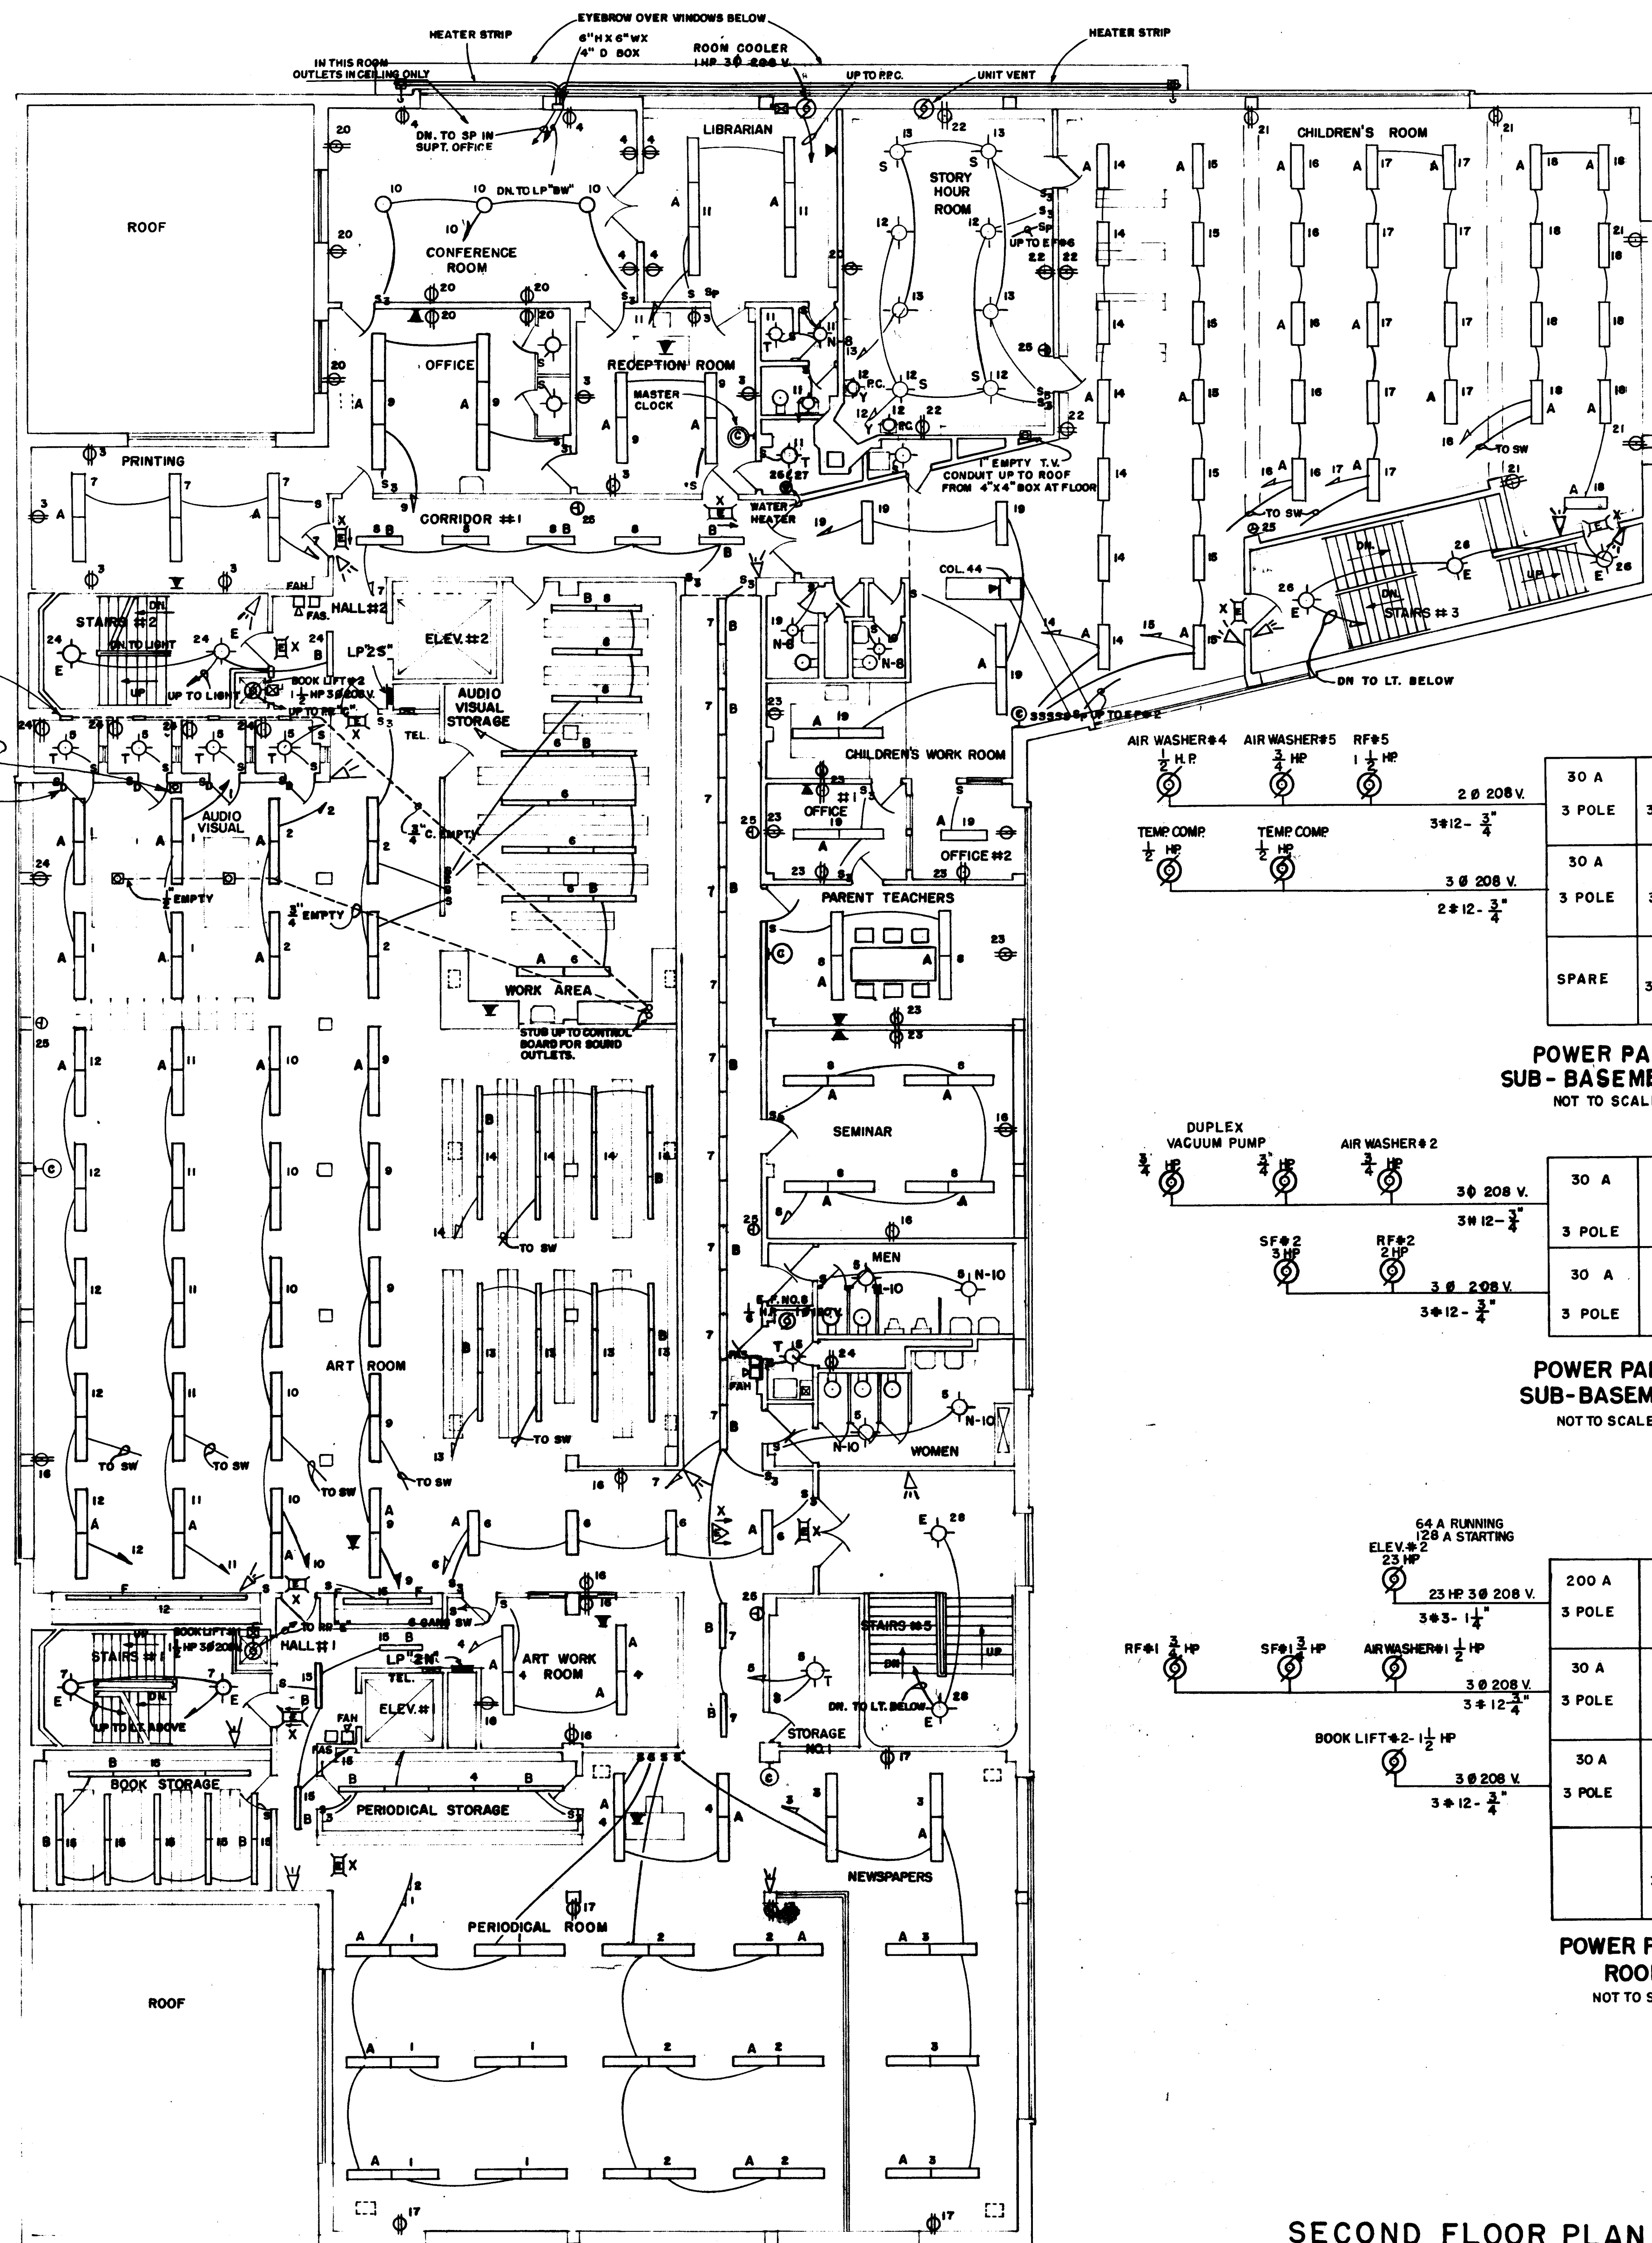

POWER PANEL "D"
MEZZANINE (FAN ROOM)
NOT TO SCALE

30 A.	30 A.	30 A.
3 POLE	3 POLE	3 POLE
SPARE	30 A.	30 A.
	3 POLE	3 POLE

POWER PANEL "E"
ROOF (NORTH)
NOT TO SCALE

100 A.	30 A.	30 A.
3 POLE	3 POLE	3 POLE
30 A.	30 A.	30 A.
1 POLE	3 POLE	3 POLE

POWER PANEL "A"
SUB-BASEMENT (NORTH)
NOT TO SCALE

30 A.	30 A.	30 A.
3 POLE	3 POLE	3 POLE
30 A.	60 A.	30 A.
3 POLE	3 POLE	3 POLE
SPARE	30 A.	30 A.
	3 POLE	3 POLE

POWER PANEL "B"
SUB-BASEMENT (SOUTH)
NOT TO SCALE


30 A.	SPARE	30 A.
3 POLE		3 POLE
30 A.	30 A.	30 A.
3 POLE	3 POLE	3 POLE

POWER PANEL "C"
ROOF (SOUTH)
NOT TO SCALE

200 A.	60 A.	30 A.
3 POLE	3 POLE	3 POLE
30 A.	30 A.	30 A.
3 POLE	3 POLE	3 POLE
30 A.	30 A.	30 A.
3 POLE	2 POLE	3 POLE
	30 A.	30 A.
	3 POLE	3 POLE

**SECOND FLOOR PLAN
ELECTRIC**

SCALE: 1" = 0'

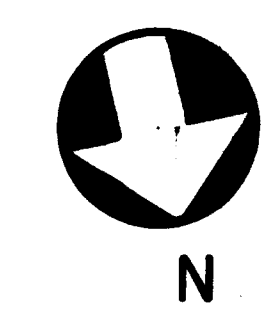

HENRI B. VANZELM AND ASSOCIATES
CONSULTING ENGINEERS
197 ASYLUM STREET
HARTFORD, CONNECTICUT

SCHUTZ & GOODWIN
ARCHITECTS
12 HAYNES STREET HARTFORD, CONN.
JOB NO. 53-1A
DATE 6/15/54
DRAWN BY V.Z.
TRACED BY O.R.I.
CHECKED BY V.Z.
BUILDING FOR
THE HARTFORD PUBLIC LIBRARY
CITY OF HARTFORD - OWNER