

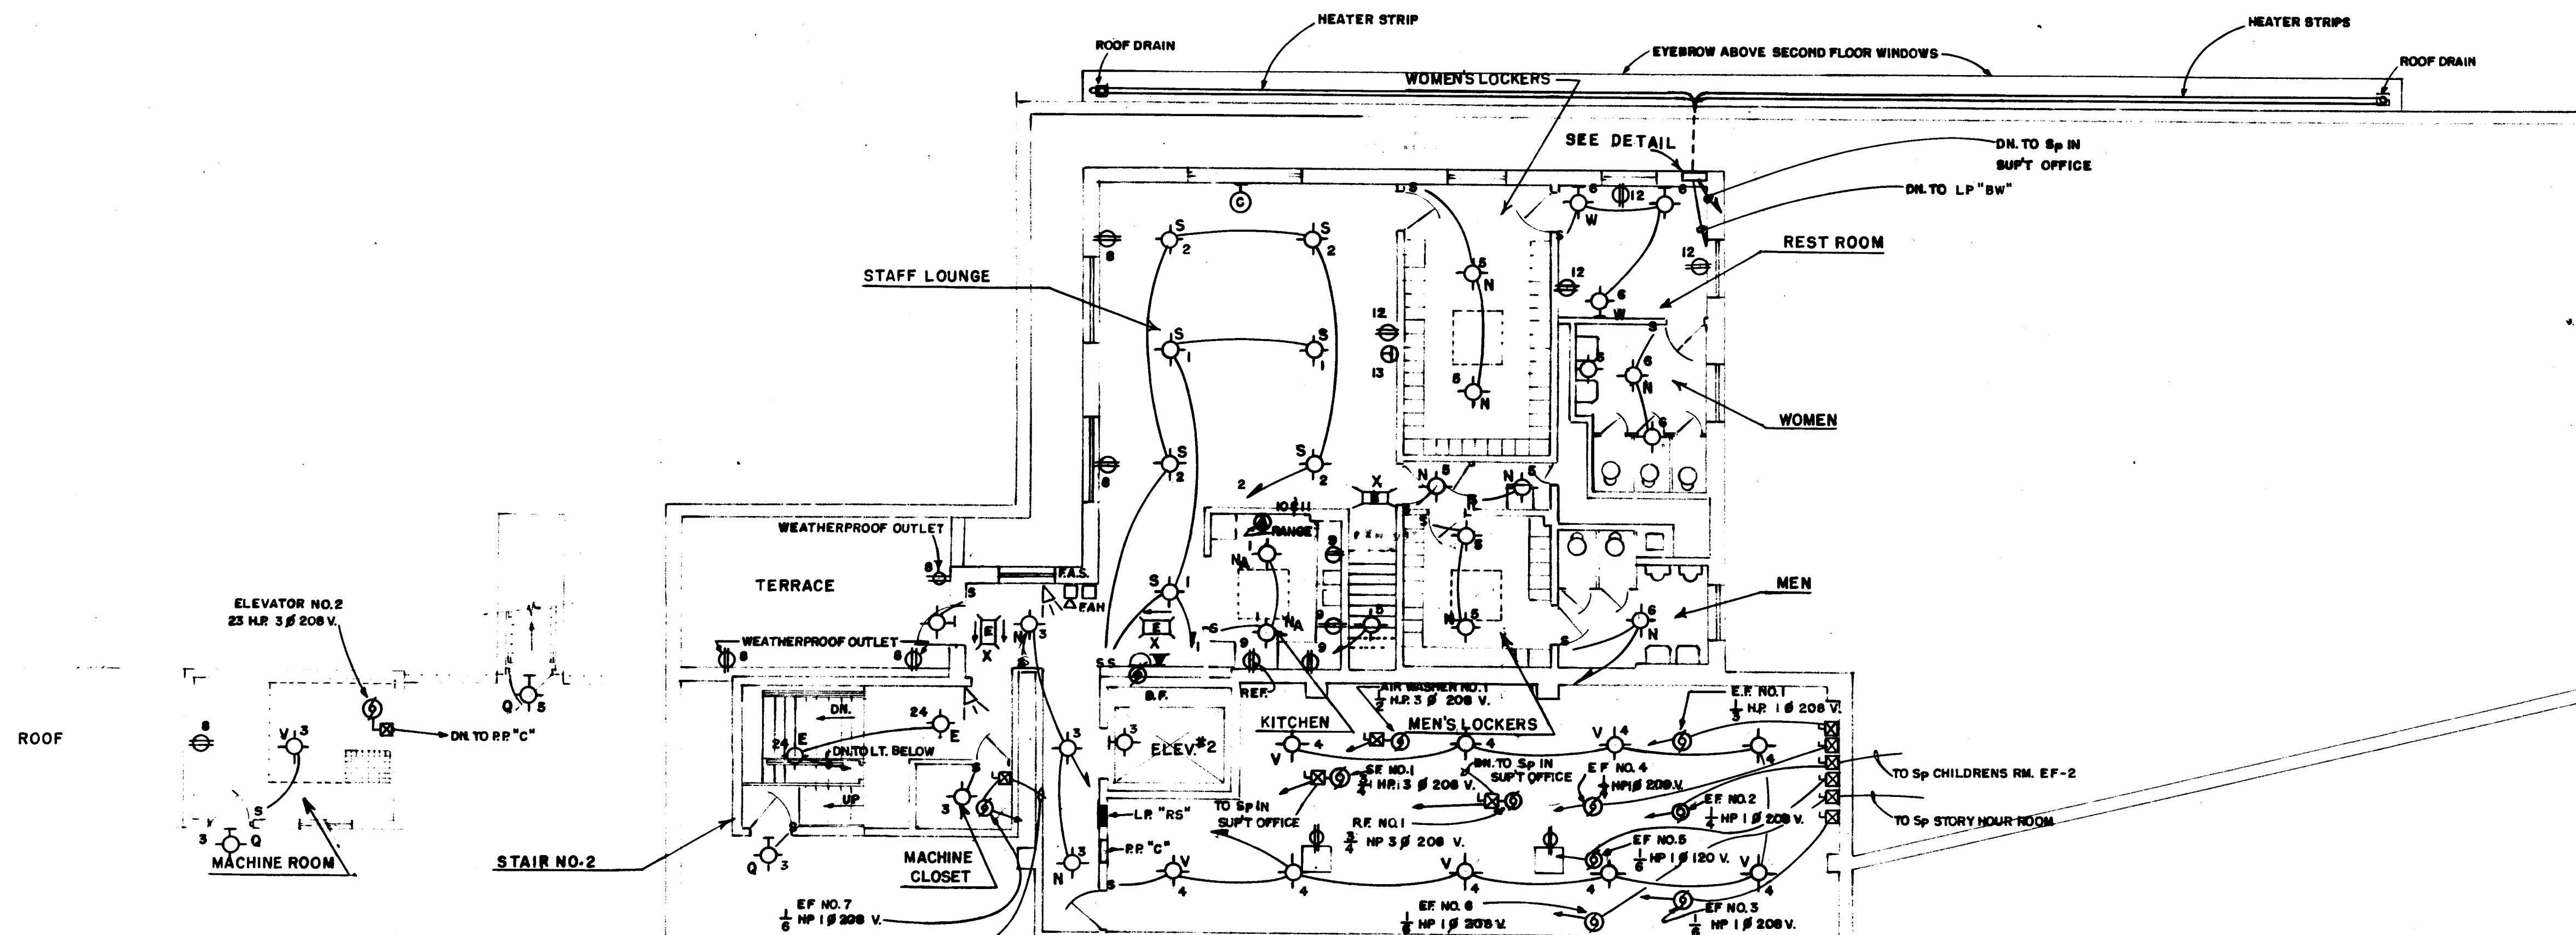


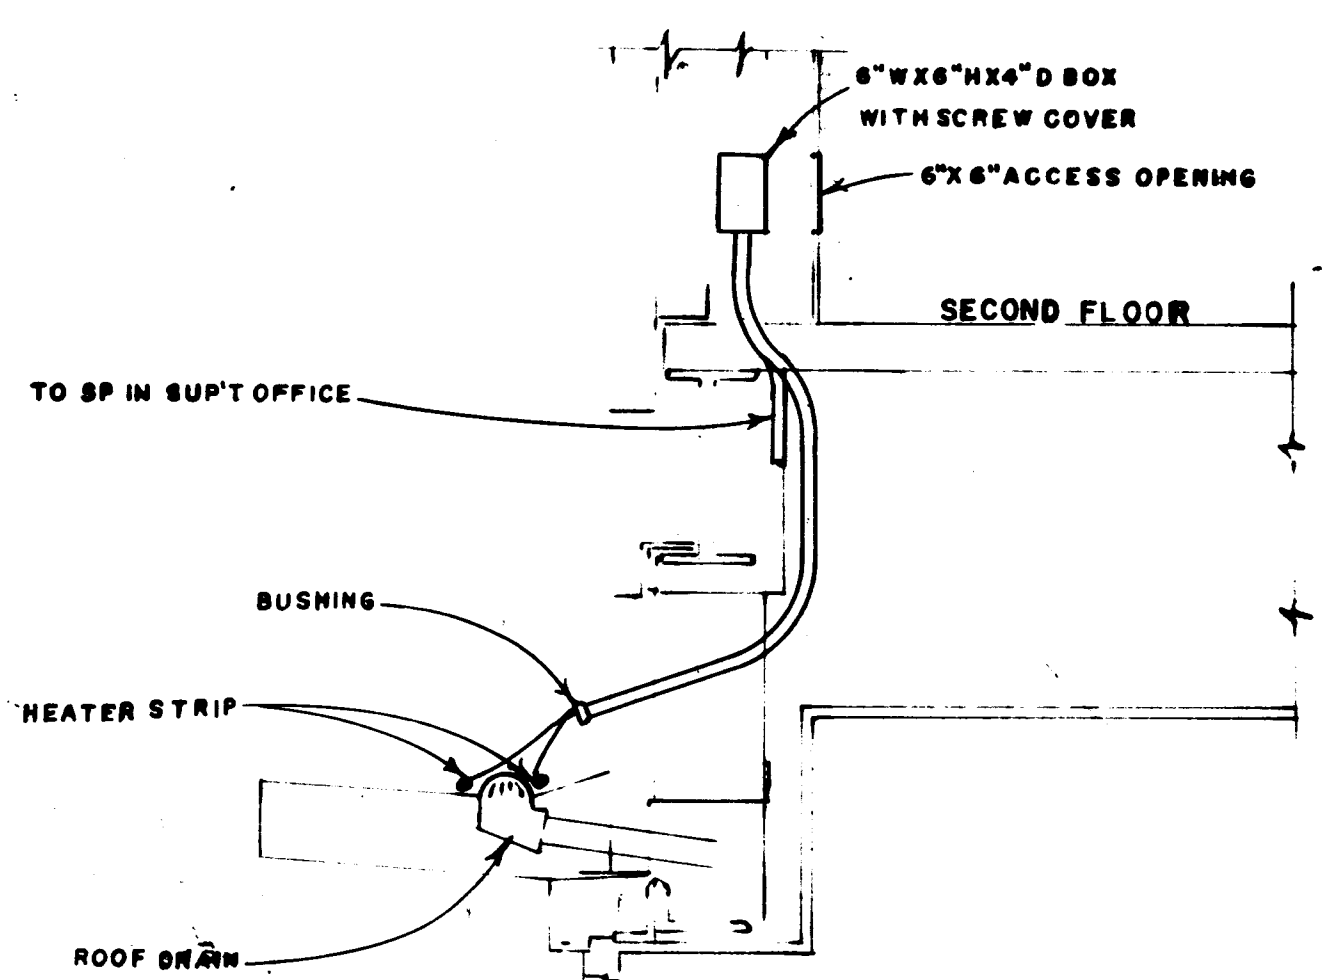


HIGH PENTHOUSE PLAN
SCALE: $\frac{1}{8}" = 1'-0"$

ROOF ABOVE TRUSS AREA

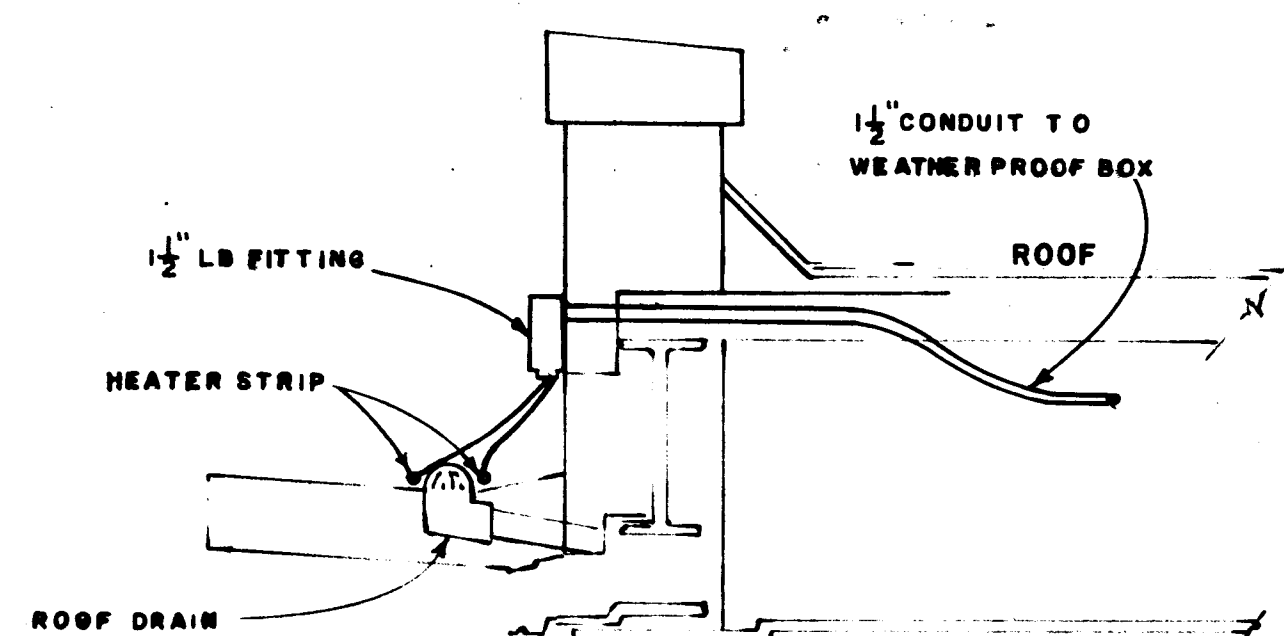


DETAIL SECTION SHOWING
METHOD OF INSTALLING HEATER STRIPS
SCALE: $\frac{3}{4}" = 1'-0"$

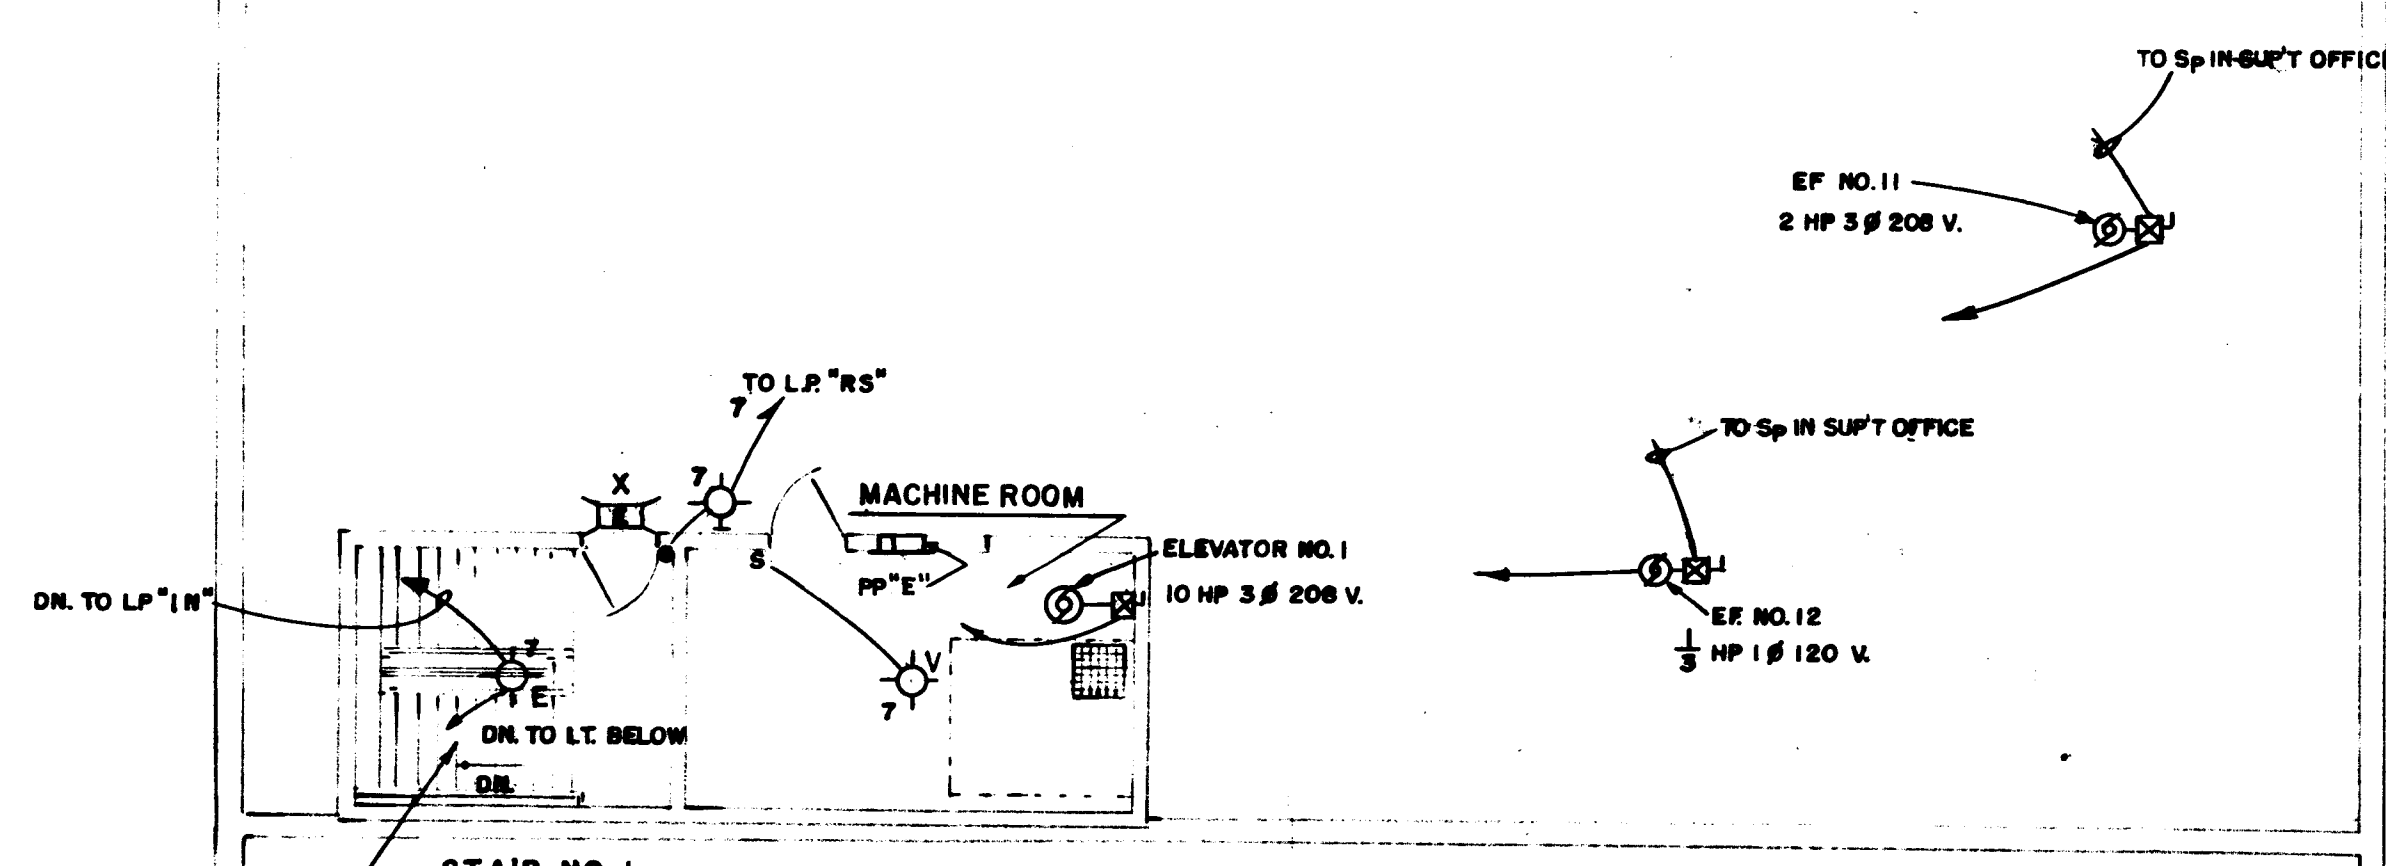

TYPICAL FLOOR ELEVATIONS
SCALE: $\frac{1}{8}" = 1'-0"$

ROOF PLAN & PENTHOUSE
ELECTRIC

SCALE: $\frac{1}{8}" = 1'-0"$

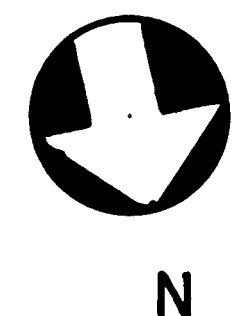

HENRI B. VANZELM AND ASSOCIATES
CONSULTING ENGINEERS
197 ASYLUM STREET
HARTFORD, CONNECTICUT

SCHUTZ & GOODWIN
ARCHITECTS
12 HAYNES STREET HARTFORD, CONN.
JOB NO. 53-1A DATE 9/15/54
DRAWN BY VZ
TRACED BY ORI
CHECKED BY VZ
BUILDING FOR
THE HARTFORD PUBLIC LIBRARY
CITY OF HARTFORD - OWNER