


Notes:

Information obtained from the following sources:




1. CITY OF HARTFORD LAND RECORDS - VOLUME 1200 PAGE 619
2. SURVEY NOTEBOOKS - N.B. 851 PAGES 3, 41, 87; N.B. 876 PG 103
3. SURVEY MAP PREPARED BY JOHN HENDERSON, CIVIL ENGINEER ENTITLED "NORTH GARDENS PROPERTY OF THE HOME REALTY CO. 847 MAIN ST. HARTFORD, CONNECTICUT" SCALE 1 INCH = 50 FEET DATED MAY 18, 1918. DAYBOOK NO. 04688-1 IN CITY OF HARTFORD BUREAU OF ENGINEERING SERVICES.
4. BUREAU OF ENGINEERING SERVICES, DEPARTMENT OF PUBLIC WORKS, CITY OF HARTFORD, CONNECTICUT LAYOUT MAP ENTITLED "RELOCATION OF WESTON STREET - PROPOSED PLAN AND PROFILE NORTH MEADOWS PROJECT," SCALE 1 INCH = 40 FEET DATED FEBRUARY 1975 REVISED JUNE 1975 DAYBOOK NUMBER 00512.
5. BENCHMARKS ARE ON METROPOLITAN DISTRICT GRID SYSTEM.

LEGEND:

- I.P. - IRON PIPE SET
- P.K. - P.K. NAIL SET
- MON. - EXISTING MONUMENT
- FINAL PROPERTY LINE
- PROPERTY LINE TO BE CHANGED
- PROPOSED STREET LINE

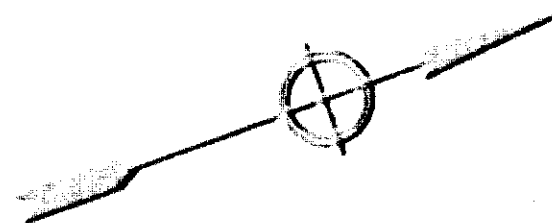

n/f City of Hartford
Total
--- N21°09'31"E --- 335.50' ---
247.83'

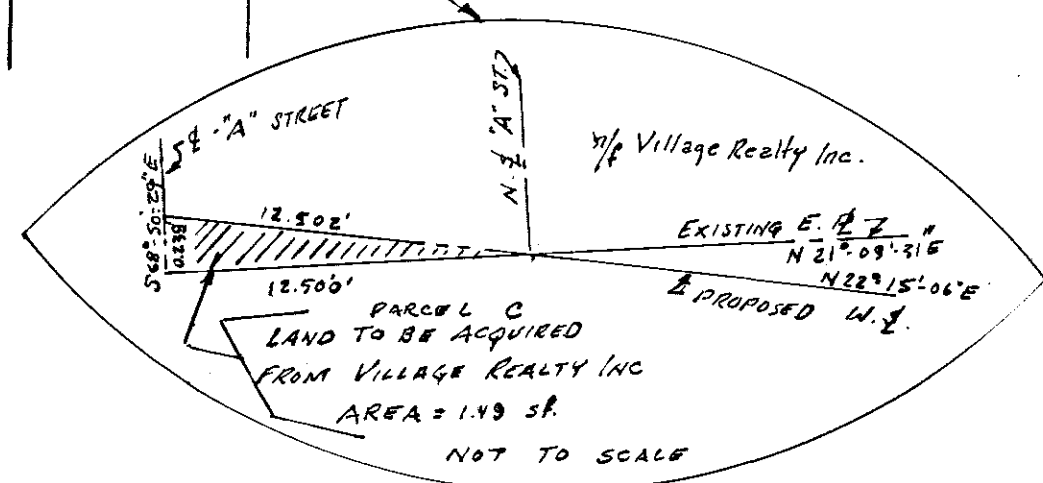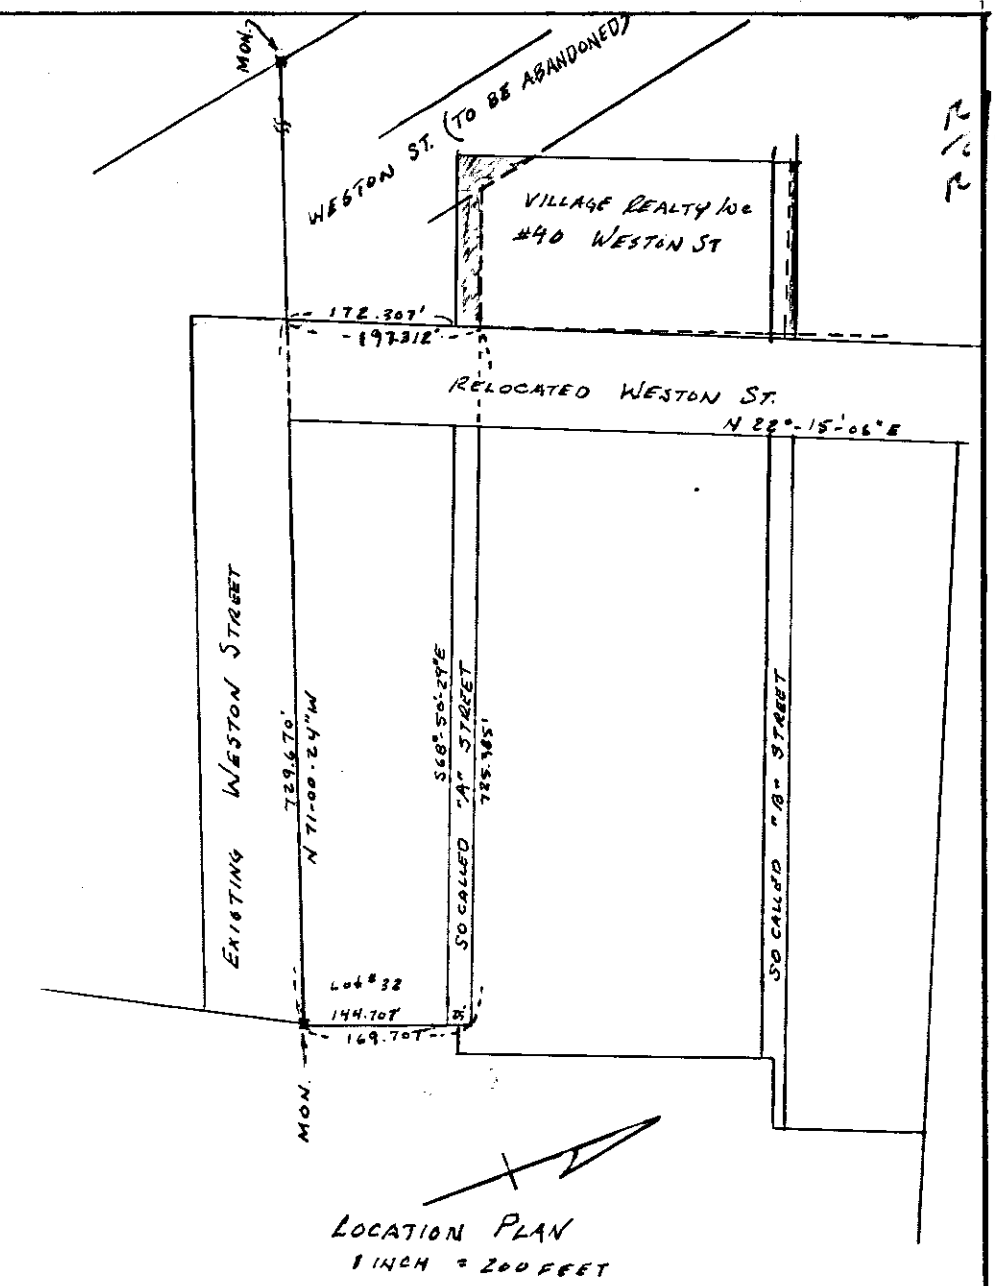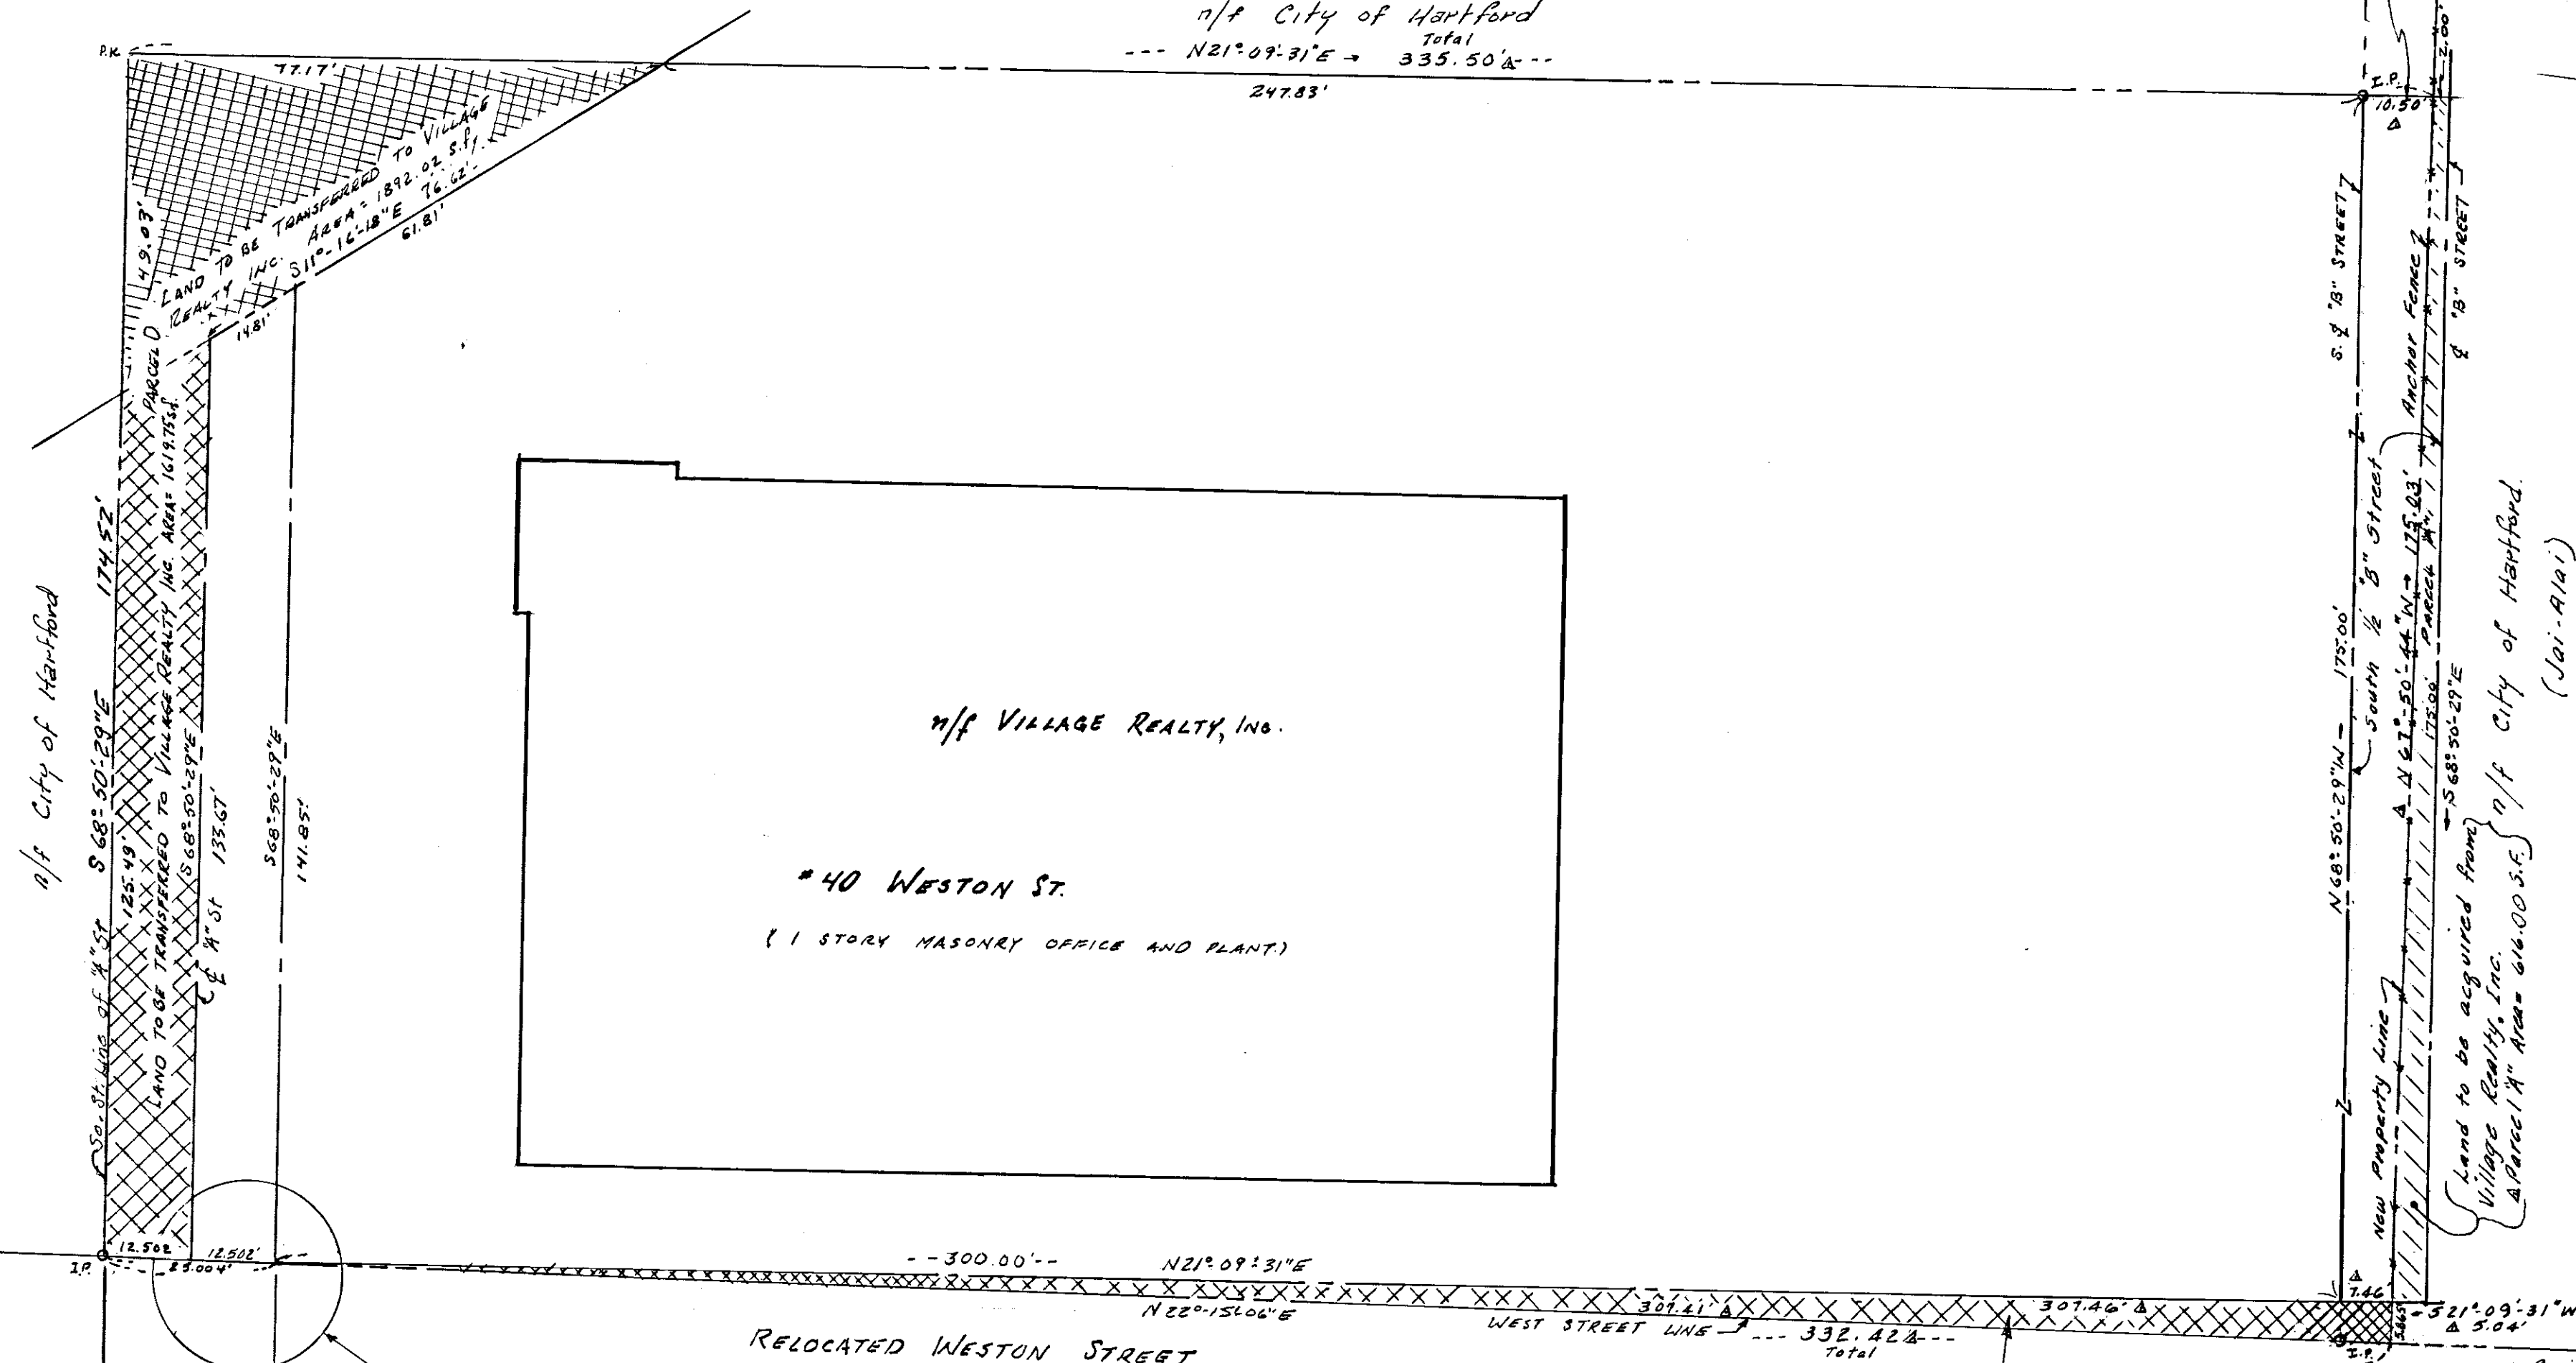

SCALE: 1 INCH = 20 FEET

I hereby certify that this map and survey were prepared in accordance with the standards of a Class A-2 survey as defined in the Code of Practice for Standards of Accuracy of Surveys and Maps, adopted December 10, 1975, as amended by the Connecticut Association of Land Surveyors, Inc.

CITY OF HARTFORD, CONNECTICUT
DEPARTMENT OF PUBLIC WORKS
BUREAU OF ENGINEERING SERVICES

LAND TRANSFER BETWEEN
CITY OF HARTFORD AND VILLAGE REALTY, INC.
WESTON STREET
NORTH MEADOWS PROJECT
HARTFORD, CONNECTICUT

SUBMITTAL	RECOMMENDED	APPROVED
SEYMOUR PRAYK	ROBERT E. DORG	GEORGE E. HOPKINS
CHIEF OF ENGINEERING	CHIEF OF ENGINEERING	CHIEF OF ENGINEERING
DRAWN BY	SCALE	DAYBOOK NO. 010563
CHIEF	AS SHOWN	REVISED MAY, 1979
		DATE MAY 1976