


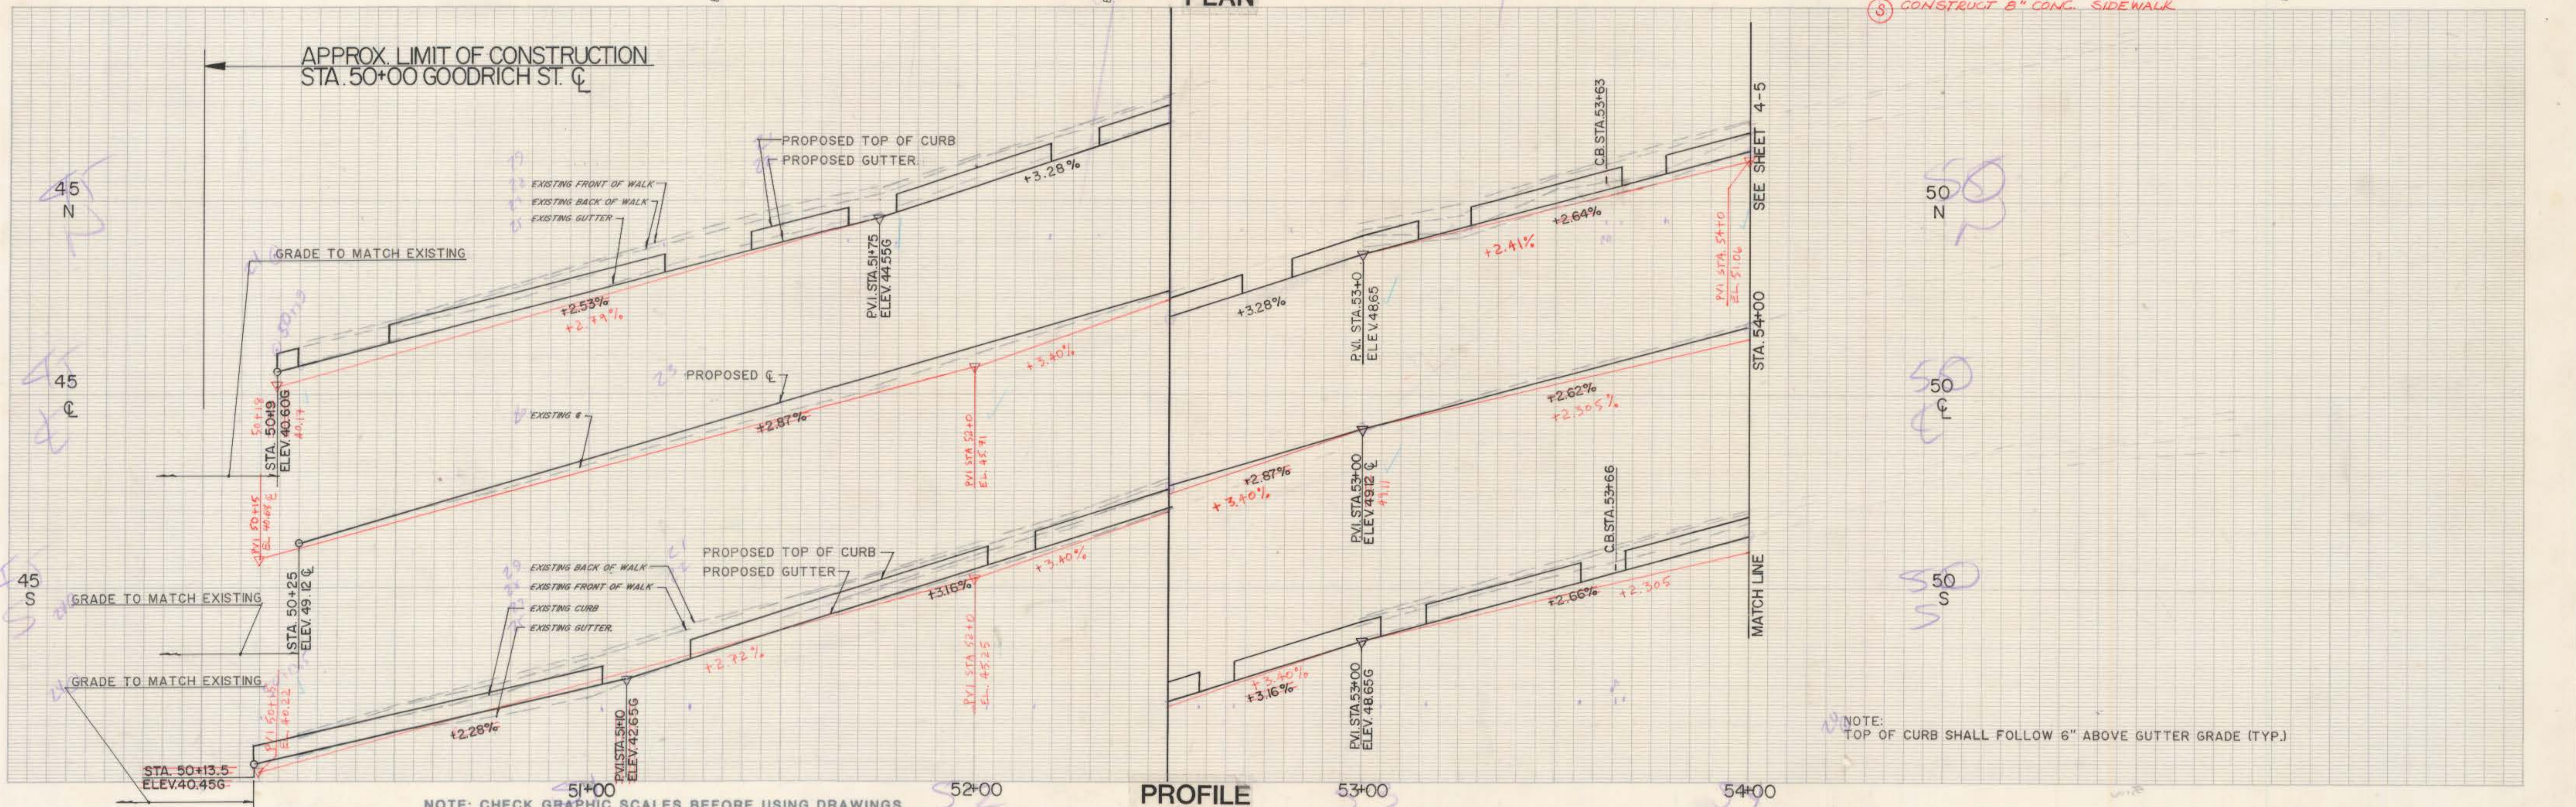

		SUPV. <u>ARN</u>		GRAPHIC SCALES						Hayden Wegman Consulting Engineers		CITY OF HARTFORD, CONNECTICUT DEPARTMENT OF PUBLIC WORKS BUREAU OF ENGINEERING SERVICES		GOODRICH STREET	
		DESIGN <u>MDH / ac</u>		HORIZ. 1" = 20'		ROADWAY RECONSTRUCTION HARTFORD, CONNECTICUT				WEST HARTFORD		SCALE		STA. 50+00 TO STA. 54+00	
		DRAWN <u>CE</u>		VERT. 1" = 2'						NEW YORK • BOSTON • BUFFALO ATLANTA • MEMPHIS		DAYBOOK NO. 010947		PLAN AND PROFILE	
		CHECKED <u>JAC</u>										DRAWN _____		SHEET	
		DATE <u>6-3-85</u>										CHECKED _____		3-5	
NO. DATE		DESCRIPTION										DATE		Contract No. FR5-28 Job No. = 845304 OF	
REVISIONS															