


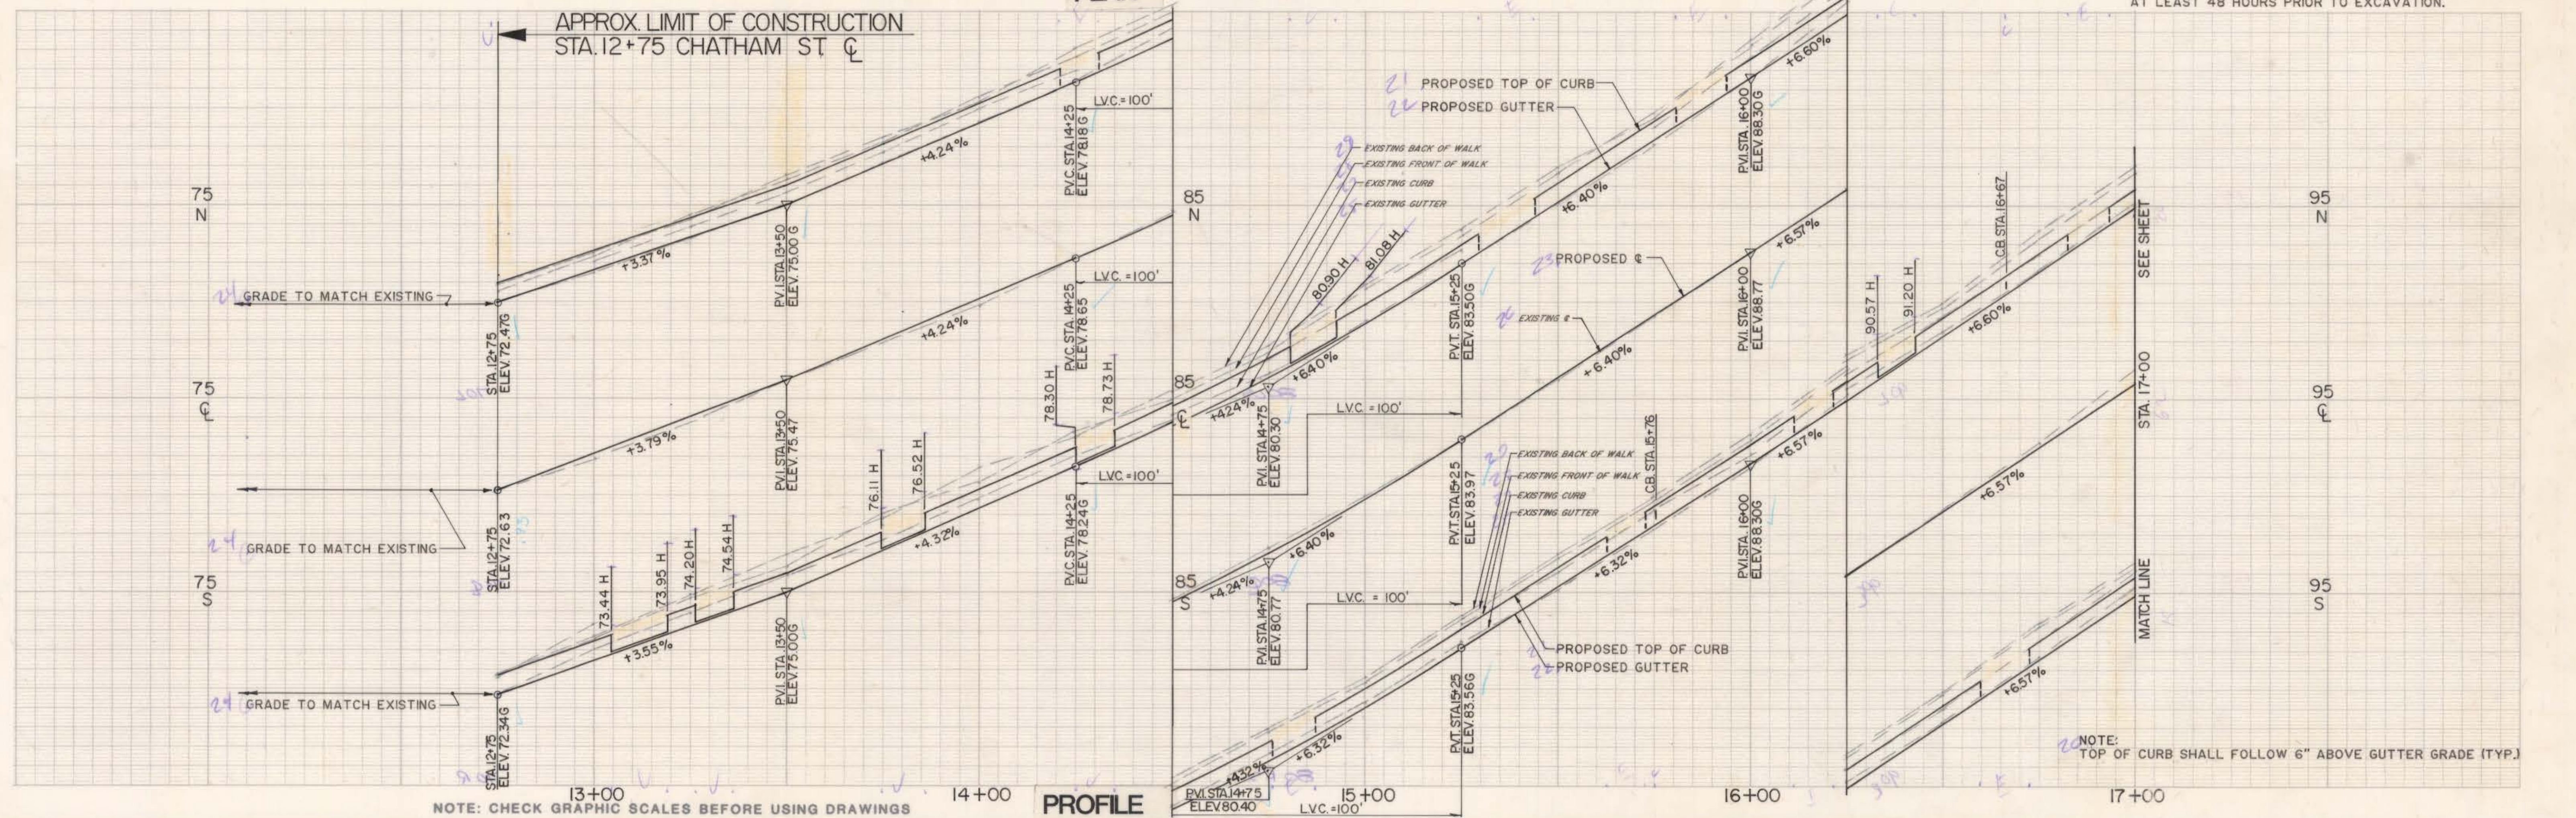

		SUPV. <u>APW</u> DESIGN <u>MDH/ACC</u> DRAWN <u>KHT, 051</u> CHECKED <u>JAC</u> DATE <u>6/17/85</u>		GRAPHIC SCALES HORIZ. 1" = 20' VERT. 1" = 2' ROADWAY RECONSTRUCTION HARTFORD, CONNECTICUT				Hayden Wegman Consulting Engineers WEST HARTFORD NEW YORK • BOSTON • BUFFALO ATLANTA • MEMPHIS		CITY OF HARTFORD, CONNECTICUT DEPARTMENT OF PUBLIC WORKS BUREAU OF ENGINEERING SERVICES CHATHAM STREET STA. 12+75 TO STA. 17+00		PLAN AND PROFILE Contract #E85-29 Job No.- 845304		SHEET <u>1</u> OF <u>2</u>	
NO. DATE DESCRIPTION REVISIONS										DRAWN _____ CHECKED _____ SCALE _____ DAYBOOK NO. Q10948 DATE _____					