

BM


CMS MARKER AT SW COR
CORNWALL STREET & WESTMINSTER STREET
ELEV.=114.24'

APPROX. LIMIT OF CONSTRUCTION

STA. 10+05 CORNWALL STREET C

BM

CMS MARKER AT SW COR
CORNWALL STREET & BRANFORD STREET
ELEV.=117.0'

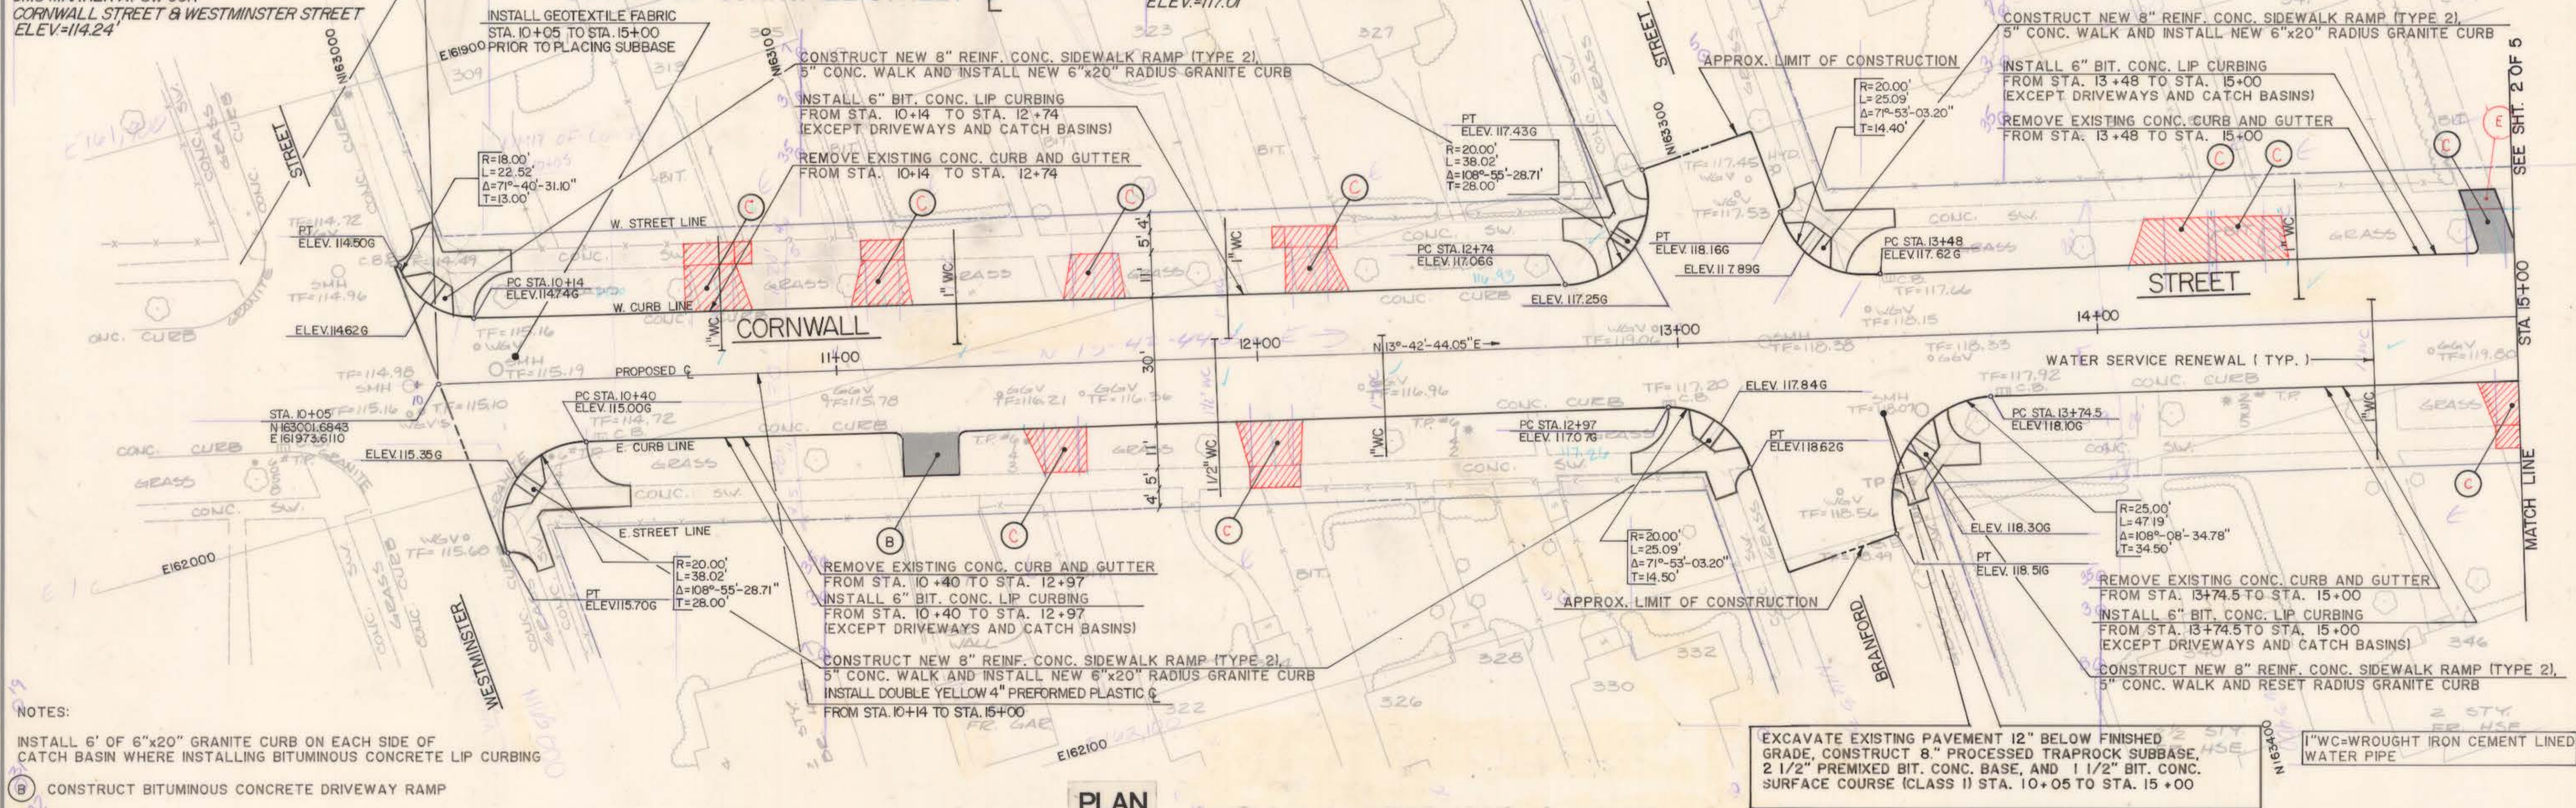

NOTES:

INSTALL 6' OF 6"x20" GRANITE CURB ON EACH SIDE OF
CATCH BASIN WHERE INSTALLING BITUMINOUS CONCRETE LIP CURBING

(B) CONSTRUCT BITUMINOUS CONCRETE DRIVEWAY RAMP

(C) CONSTRUCT 8" REINFORCED CONCRETE DRIVEWAY RAMP


(E) EXISTING DRIVEWAY RAMP TO REMAIN

CALL BEFORE YOU DIG - THE CONTRACTOR IS HEREBY
REMINDING THAT TITLE 16 CHAPTER 293 OF THE CONNECTICUT
GENERAL STATUTES REQUIRES NOTIFICATION TO UTILITY
COMPANIES OF PENDING EXCAVATION AT OR NEAR PUBLIC
UTILITIES. THE CONTRACTOR SHALL CALL 1-800-922-4455
AT LEAST 48 HOURS PRIOR TO EXCAVATION.

PLAN

APPROX. LIMIT OF CONSTRUCTION

STA. 10+05 CORNWALL ST. C

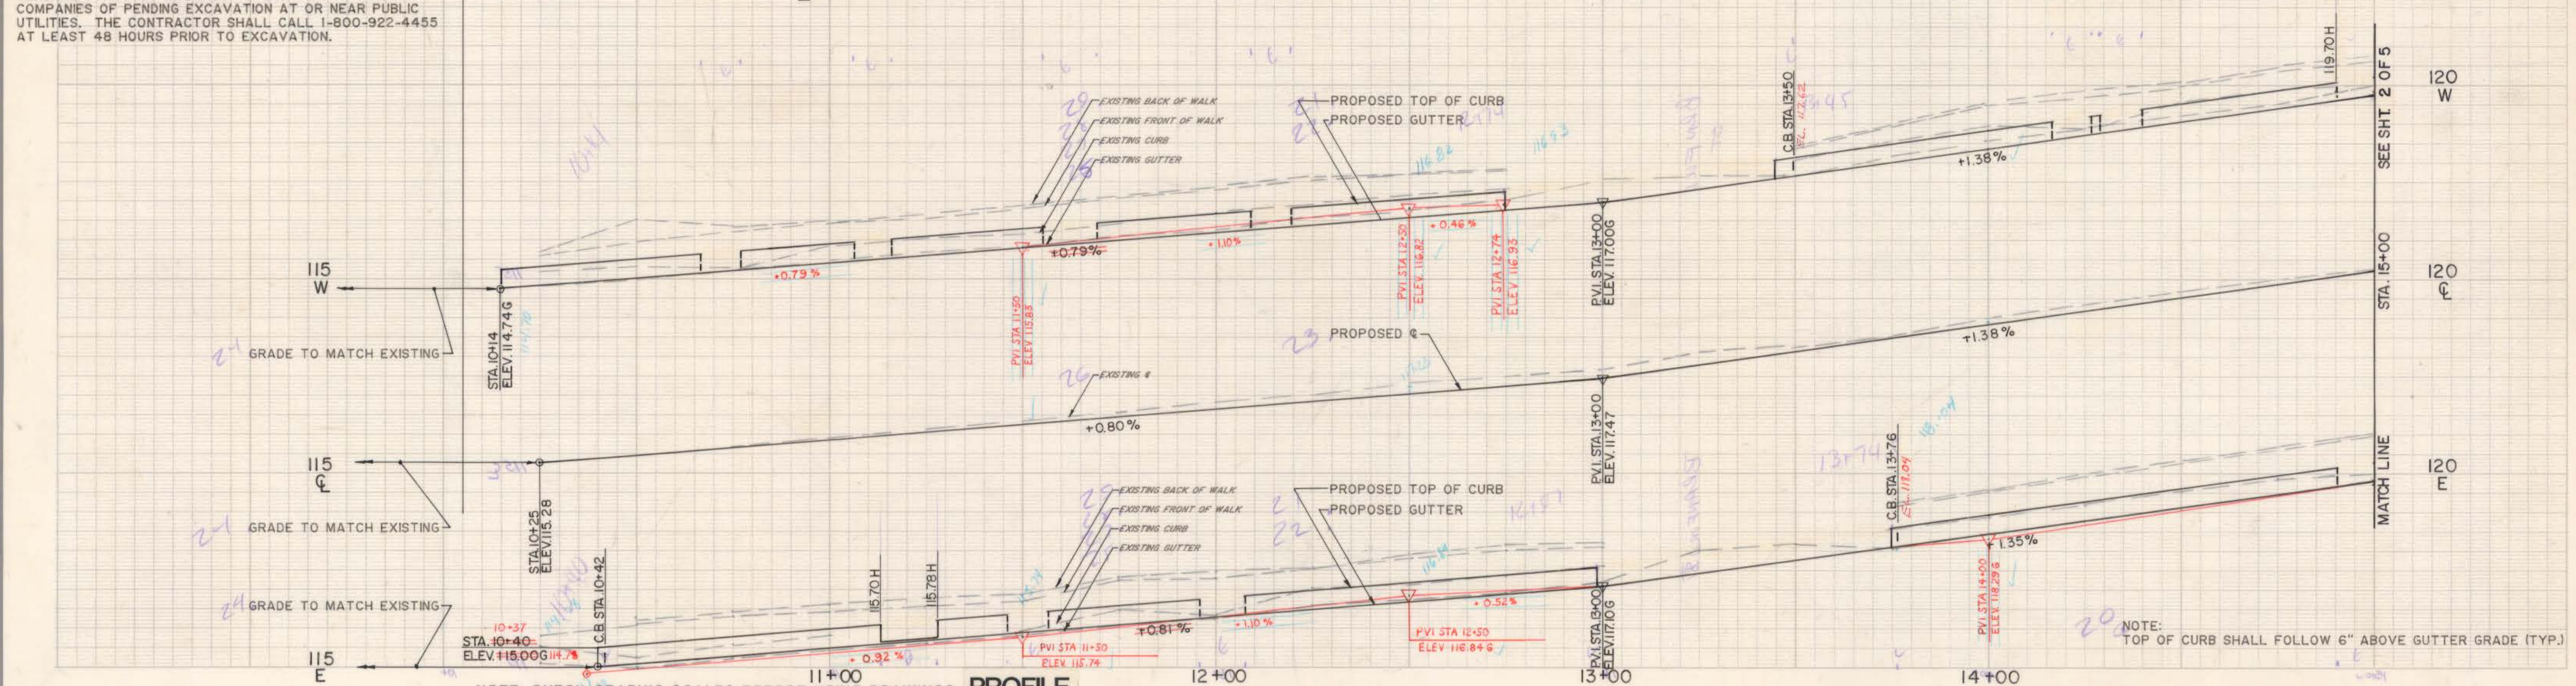

NO.	DATE	REVISIONS
1	6/17/05	CHECKED BY MDH/AEC DATE 6/17/05

SUPV. ARW	DESIGN MDH/AEC	DRAWN KHT, B1
CHECKED JAL	DATE 6/17/05	

GRAPHIC SCALES
HORIZ. 1" = 20'
VERT. 1" = 2'

ROADWAY RECONSTRUCTION HARTFORD, CONNECTICUT



Hayden Wegman Consulting Engineers
WEST HARTFORD NEW YORK • BOSTON • BUFFALO ATLANTA • MEMPHIS

CITY OF HARTFORD, CONNECTICUT DEPARTMENT OF PUBLIC WORKS BUREAU OF ENGINEERING SERVICES		
DRAWN _____ CHECKED _____	SCALE _____	DAYBOOK NO 010948 DATE _____

CORNWALL STREET	
STA. 10-05 TO STA. 15-00	
PLAN AND PROFILE	SHEET 1
Contract # E85-29	Job No. - 845304 OF 5

575/10