


NOTES:

- INSTALL 6" OF 6"x20" GRANITE CURB ON EACH SIDE OF CATCH BASIN WHERE INSTALLING BITUMINOUS CONCRETE LIP CURBING
- (B) CONSTRUCT BITUMINOUS CONCRETE DRIVEWAY RAMP
- (C) CONSTRUCT 8" REINFORCED CONCRETE DRIVEWAY RAMP
- (E) EXISTING DRIVEWAY RAMP TO REMAIN

CALL BEFORE YOU DIG - THE CONTRACTOR IS HEREBY REMINDED THAT TITLE 16 CHAPTER 293 OF THE CONNECTICUT GENERAL STATUTES REQUIRES NOTIFICATION TO UTILITY COMPANIES OF PENDING EXCAVATION AT OR NEAR PUBLIC UTILITIES. THE CONTRACTOR SHALL CALL 1-800-922-4455 AT LEAST 48 HOURS PRIOR TO EXCAVATION.

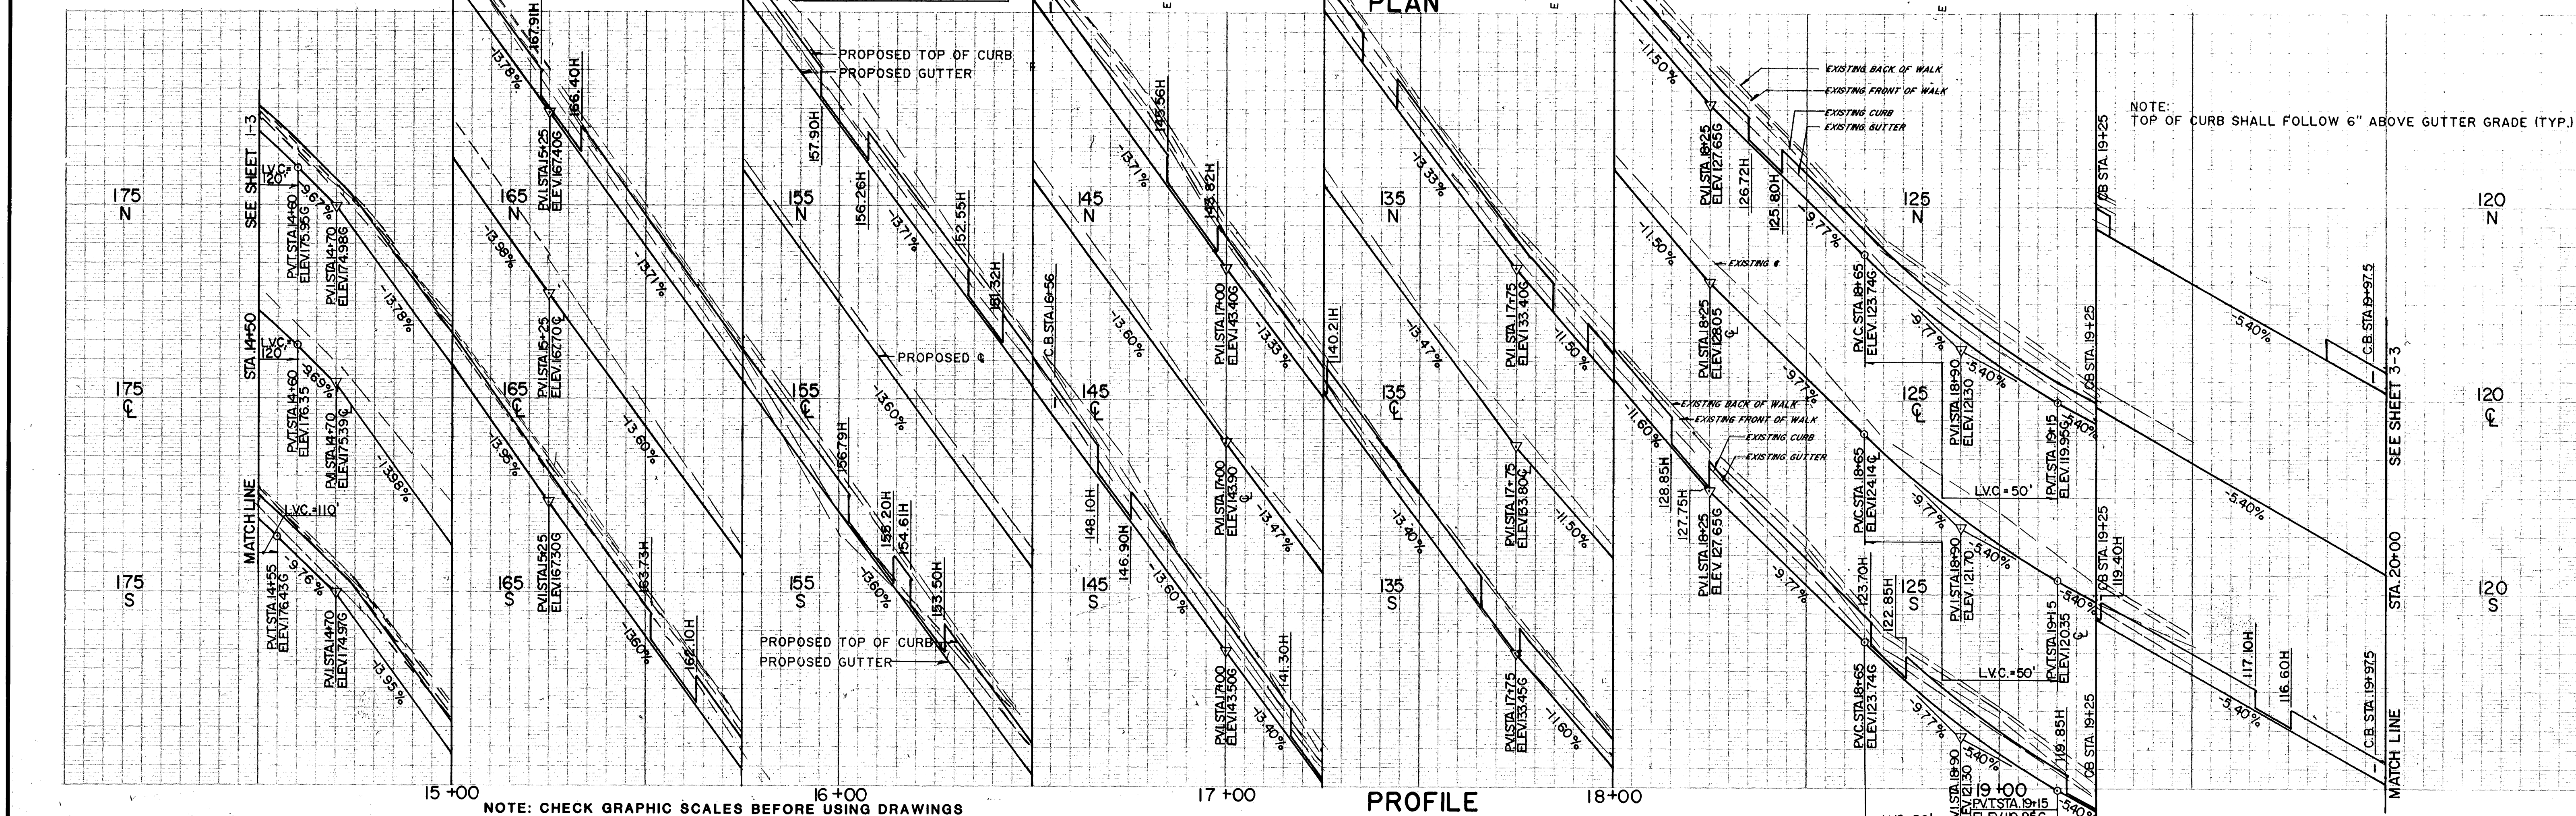

SUPV. ARW		GRAPHIC SCALES		CITY OF HARTFORD, CONNECTICUT		BRANFORD STREET	
DESIGN AC 10H		HORIZ. 1"=20'		DEPARTMENT OF PUBLIC WORKS		STA. 14+50 TO STA. 20+00	
DRAWN JAC		VERT. 1"=2'		BUREAU OF ENGINEERING SERVICES		PLAN AND PROFILE	
CHECKED JAC		ROADWAY RECONSTRUCTION		HAYDEN WEGMAN		SHEET 2	
DATE 6.25.85		HARTFORD, CONNECTICUT		WEST HARTFORD		Contract # E85-34. Job No. 845304 OF 3	
NO. DATE DESCRIPTION REVISIONS				NEW YORK • BOSTON • BUFFALO			
				ATLANTA • MEMPHIS			