
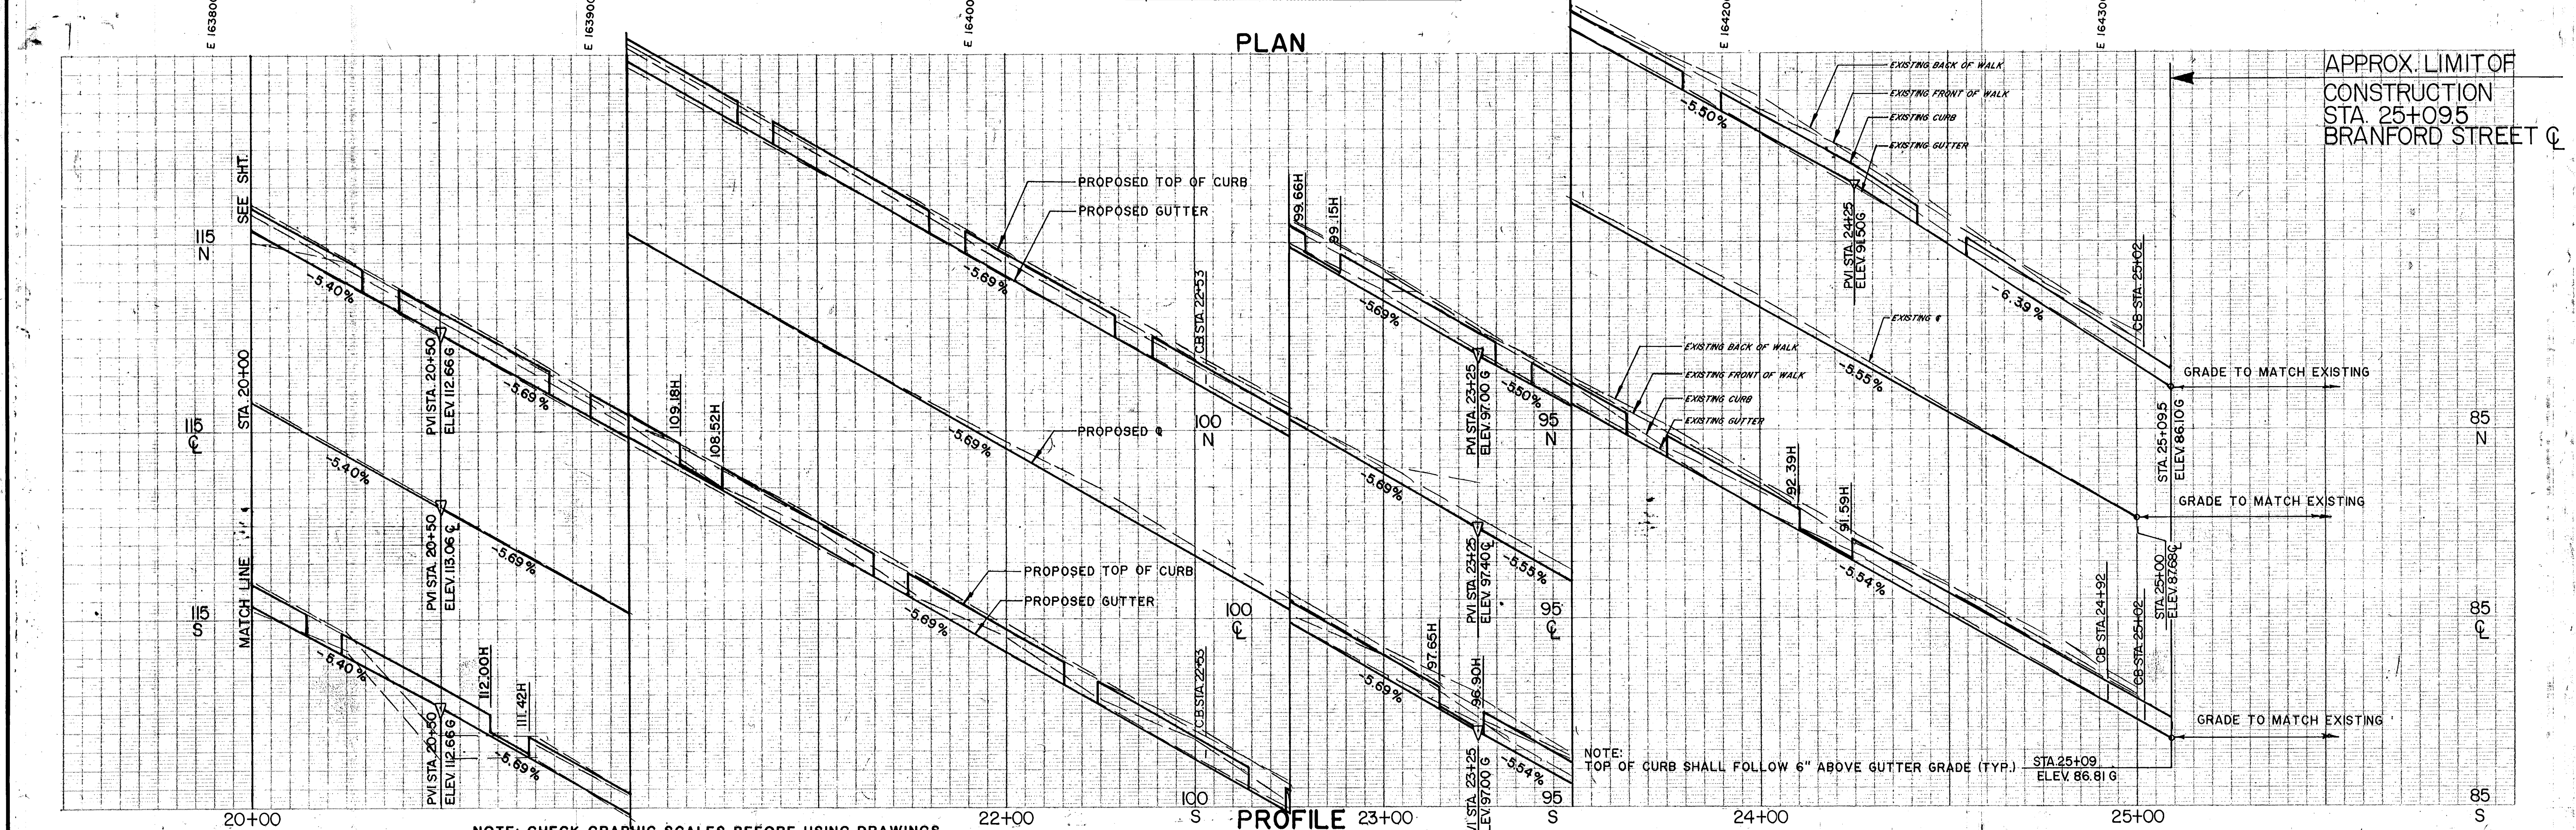


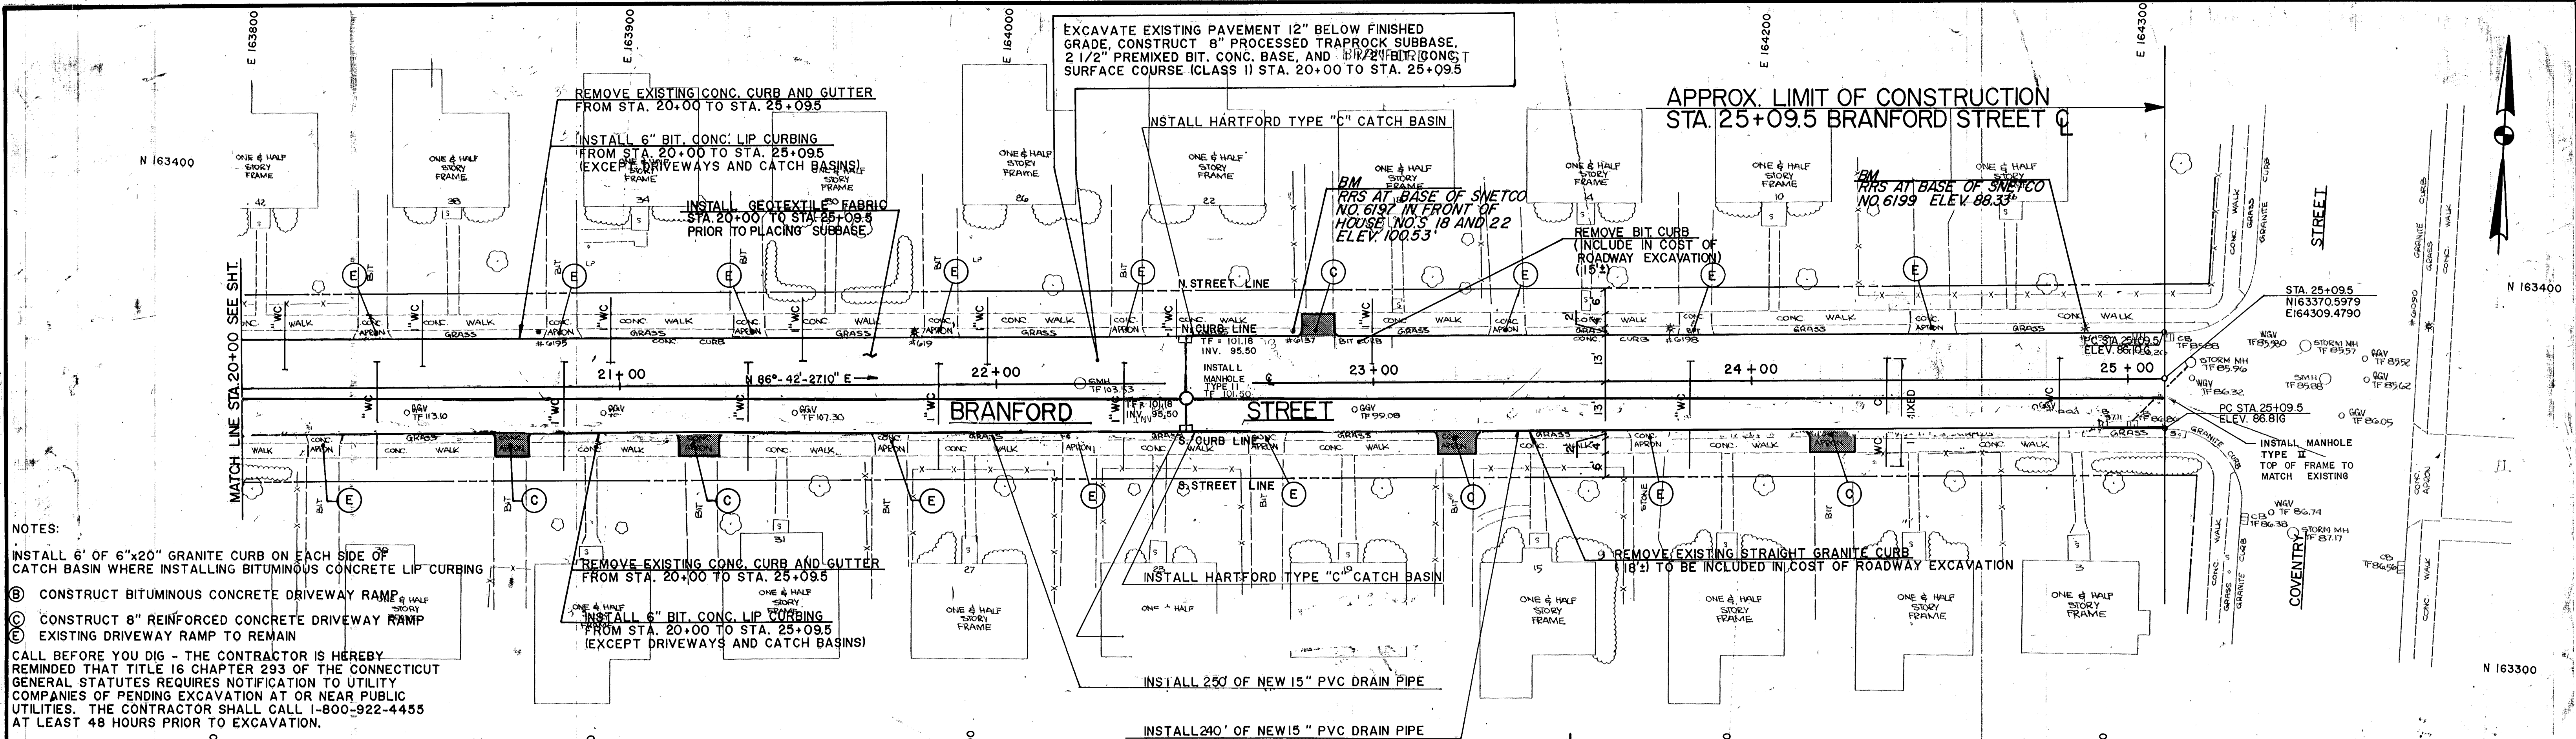

SUPV. ARN DESIGN DH/AEC DRAWN NE/KHT CHECKED JAC DATE 6-25-85		GRAPHIC SCALES HORIZ. 1" = 20' VERT. 1" = 2'	ROADWAY RECONSTRUCTION HARTFORD, CONNECTICUT		Hayden Wegman Consulting Engineers WEST HARTFORD NEW YORK • BOSTON • BUFFALO ATLANTA • MEMPHIS	CITY OF HARTFORD, CONNECTICUT DEPARTMENT OF PUBLIC WORKS BUREAU OF ENGINEERING SERVICES DRAWN _____ CHECKED _____	SCALE _____ DAYBOOK NO. 010956 DATE _____	BRANFORD STREET STA. 20+00 TO STA. 25+09.5 PLAN AND PROFILE Contract #E85-34 Job No. - 845304	SHEET 3 OF 3
--	--	--	---	--	---	---	---	--	-------------------------------