
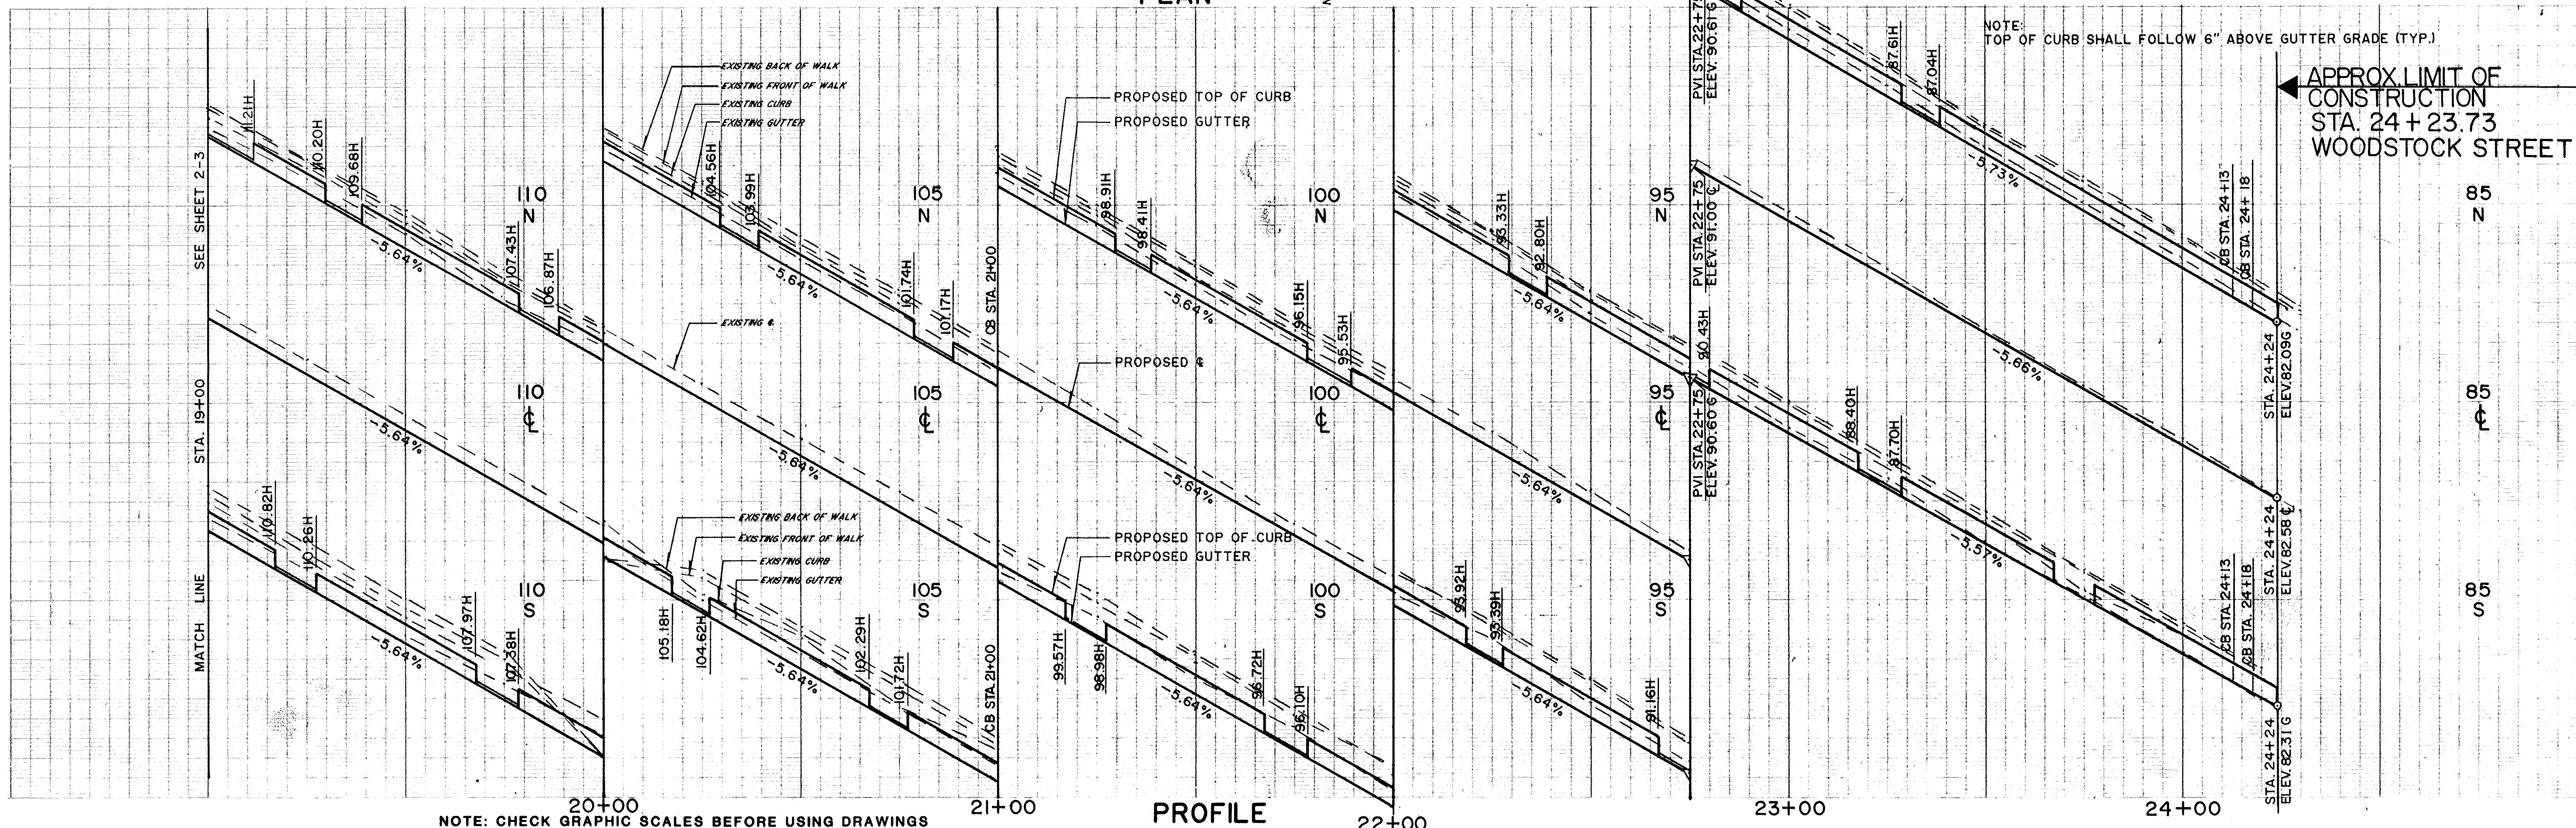
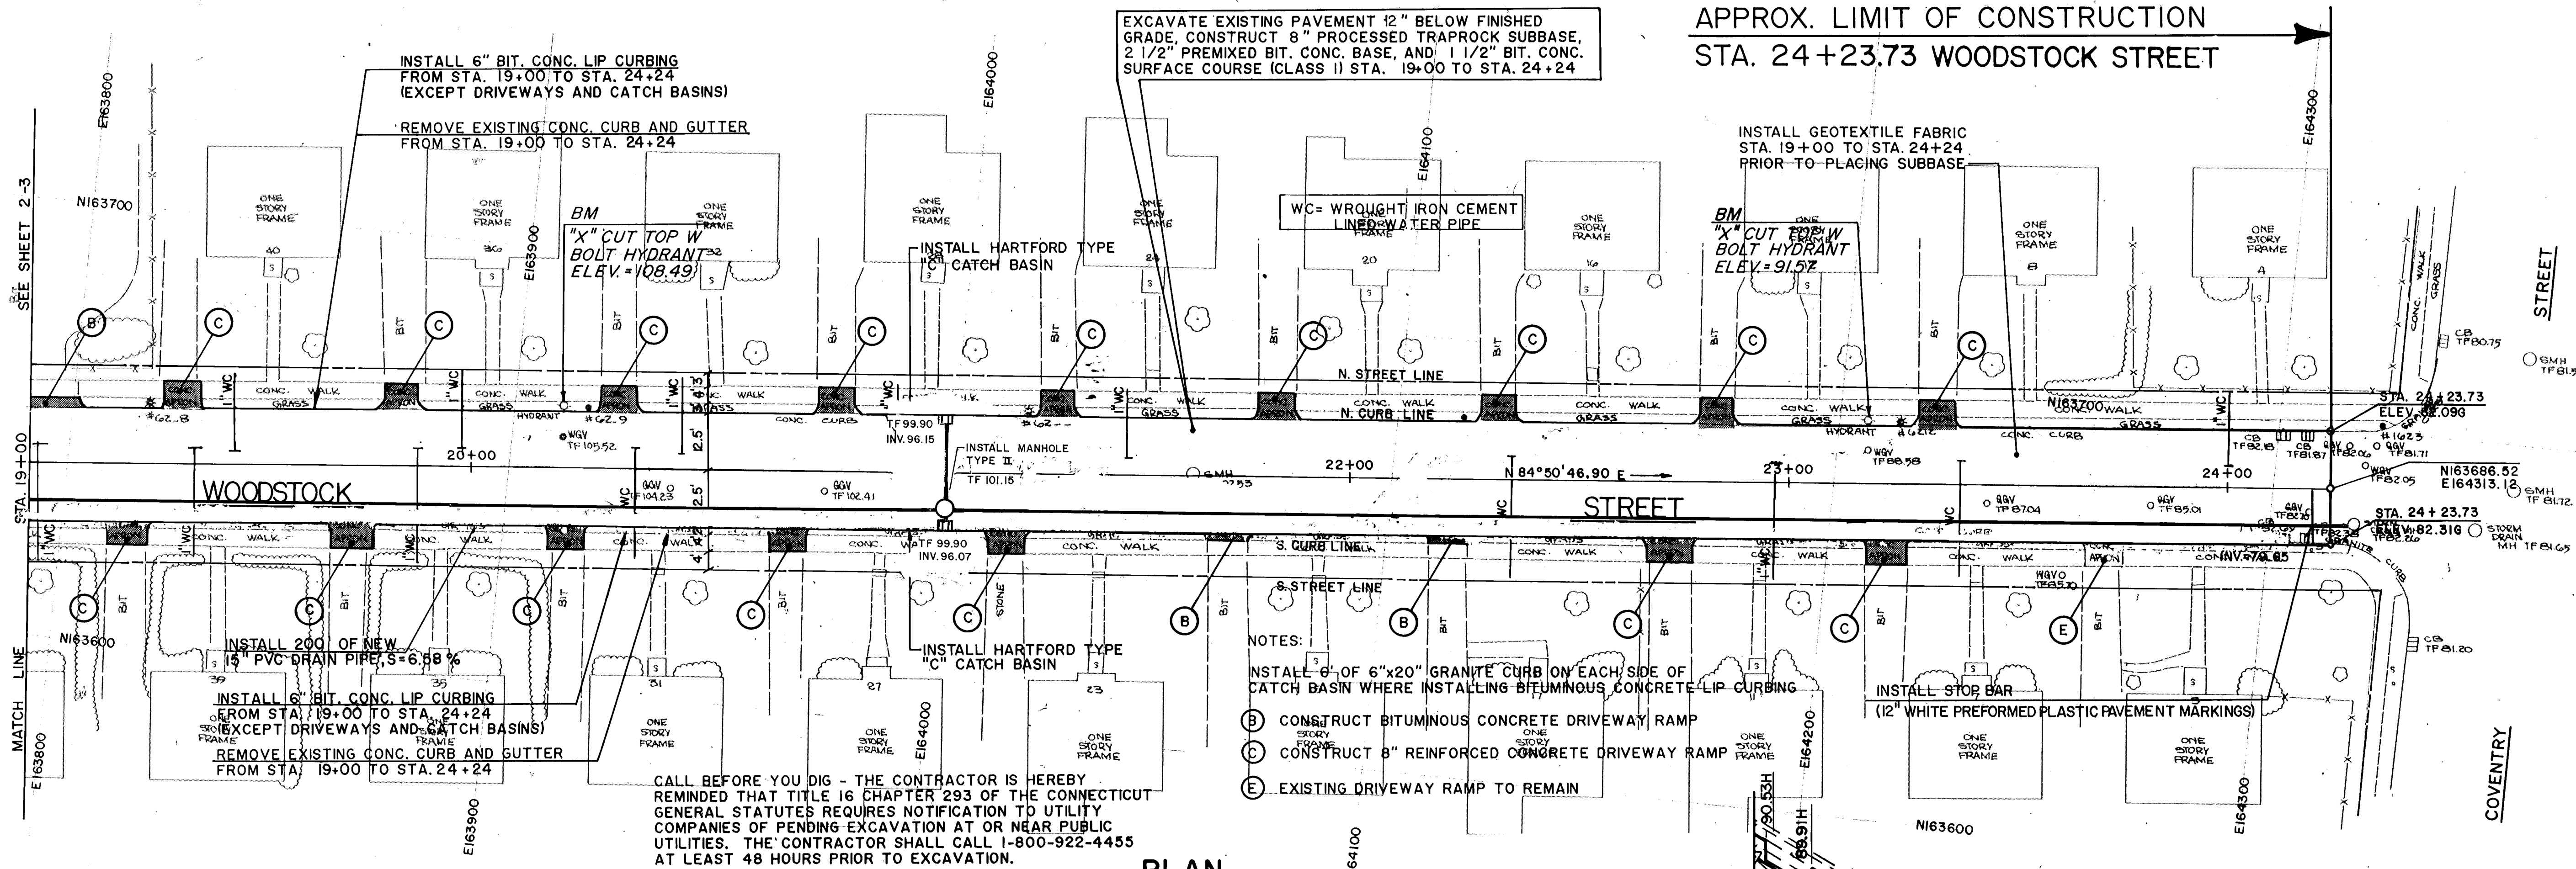


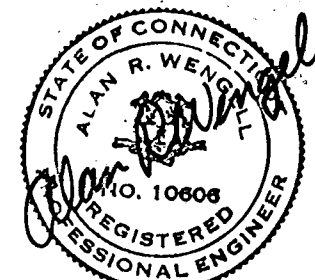

NOTE: CHECK GRAPHIC SCALES BEFORE USING DRAWINGS

REVISIONS NO. DATE DESCRIPTION 1 9-6-85 ENGINEERING DATA CHANGE 2 6-25-85		SUPV. ARW DESIGN AC/DH DRAWN EPF CHECKED JAC DATE 6-25-85	GRAPHIC SCALES HORIZ. 1" = 20' VERT. 1" = 2'	ROADWAY RECONSTRUCTION HARTFORD, CONNECTICUT		Hayden Wegman Consulting Engineers WEST HARTFORD NEW YORK • BOSTON • BUFFALO ATLANTA • MEMPHIS	CITY OF HARTFORD, CONNECTICUT DEPARTMENT OF PUBLIC WORKS BUREAU OF ENGINEERING SERVICES DRAWN _____ SCALE _____ DAYBOOK NO. 010956 CHECKED _____ DATE _____	WOODSTOCK STREET STA. 19+00 TO STA. 24+24 PLAN AND PROFILE Contract #E85-34 Job No. 845304	SHEET 3 OF 3
---	--	---	--	---	---	---	---	---	-------------------------------