


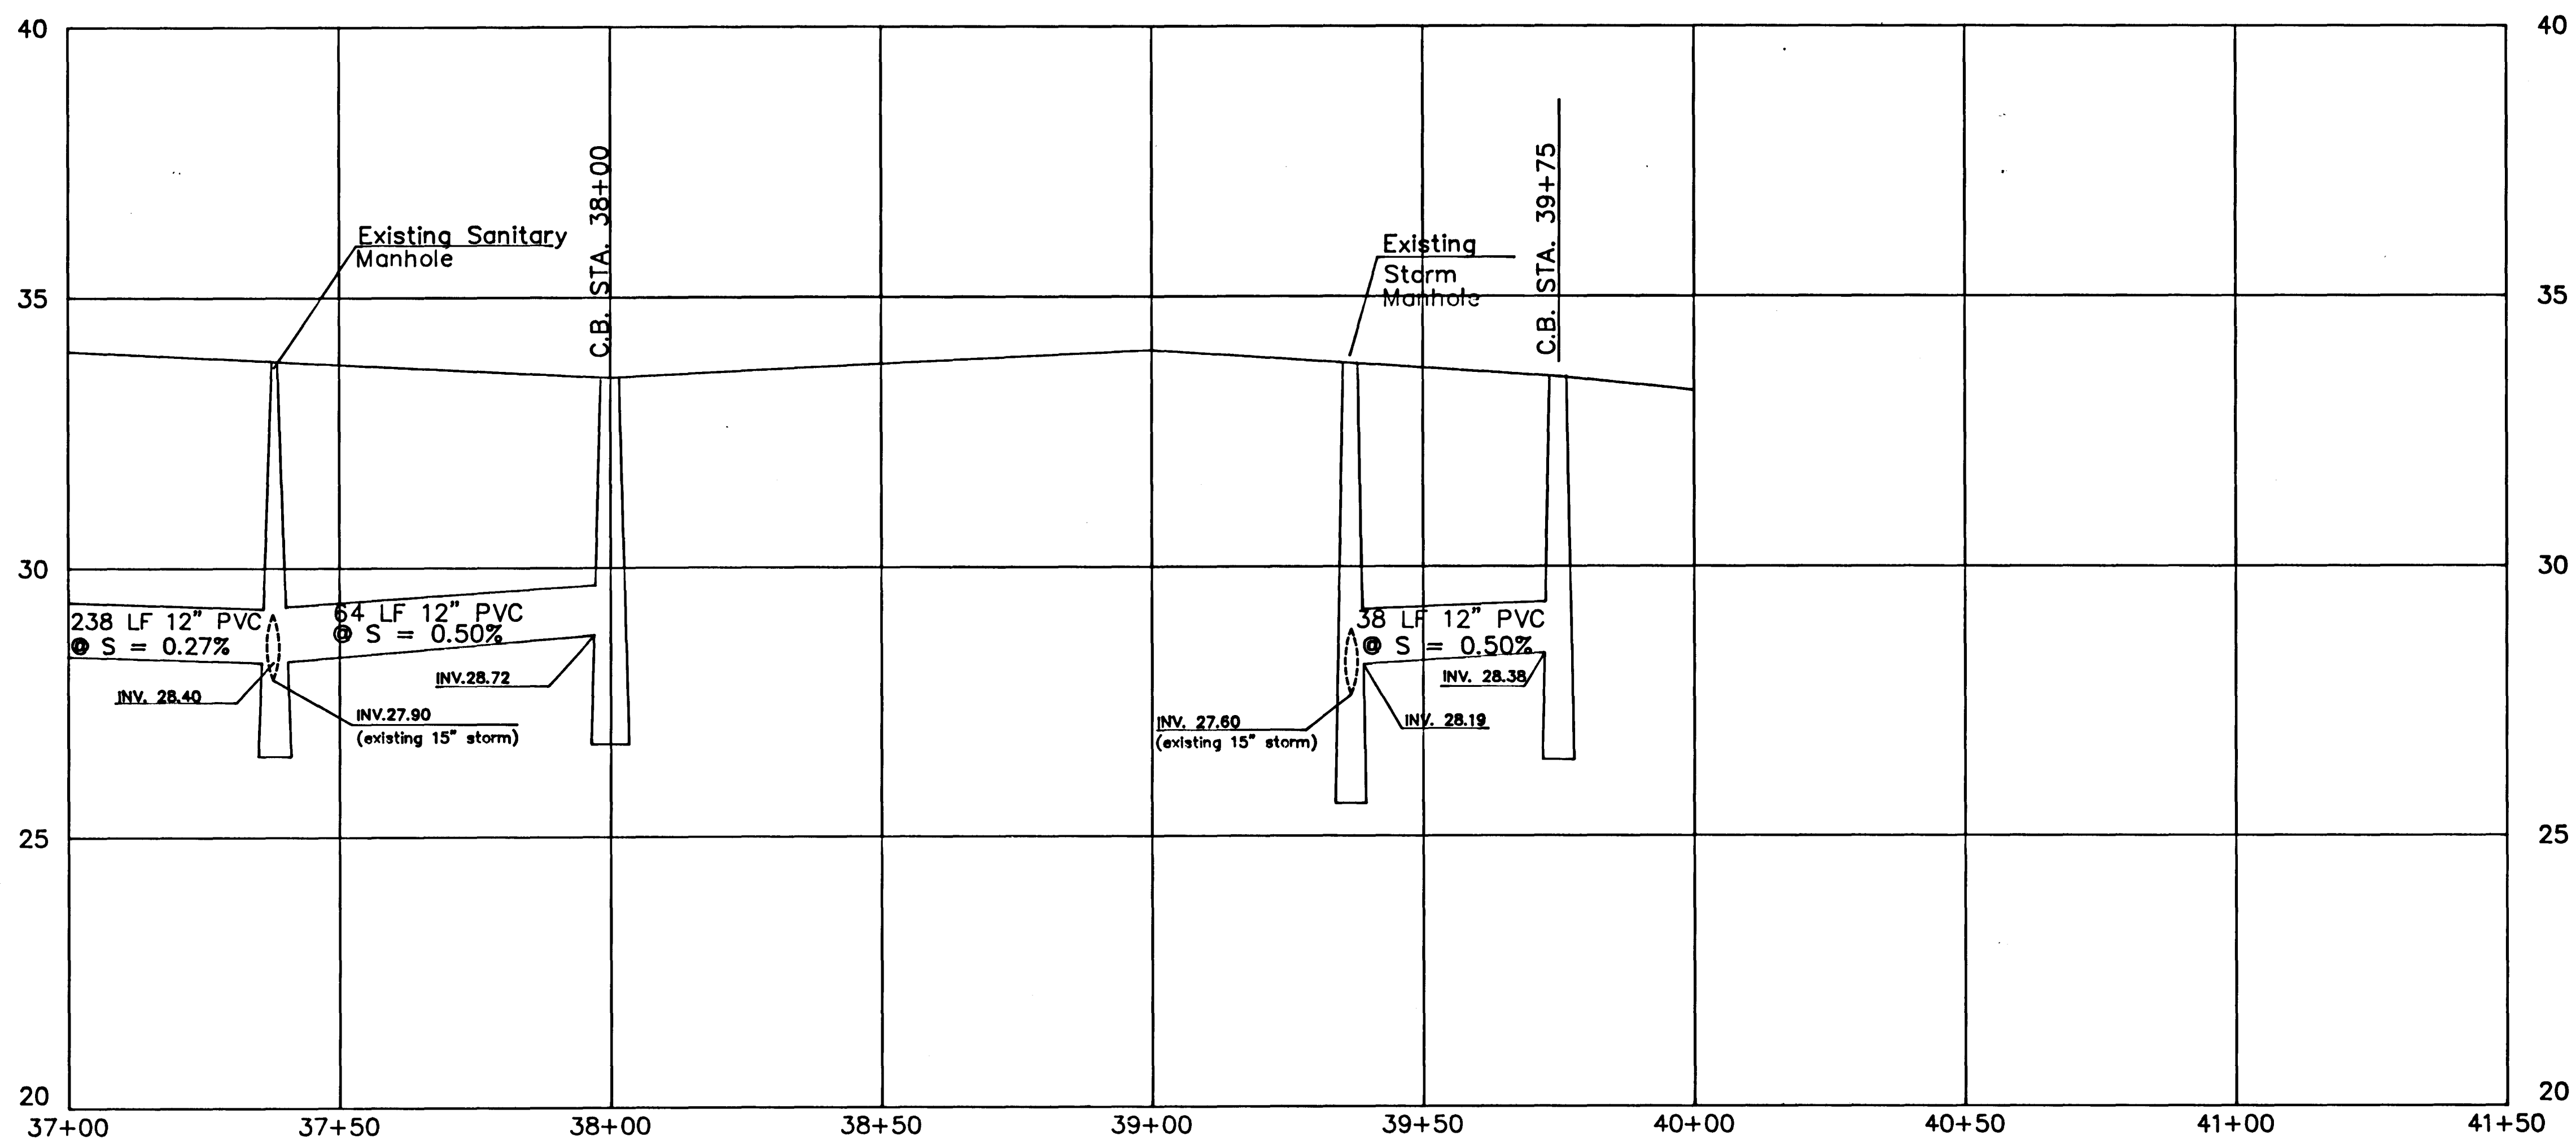

NO.		DATE	DESCRIPTION	SUPV.	J. A. C.	GRAPHIC SCALES HORZ. = 1" = 20' VERT. = 1" = 2'	ROADWAY RECONSTRUCTION HARTFORD, CONNECTICUT		Hayden Wegman Consulting Engineers • WEST HARTFORD • BOSTON • NEW YORK • ATLANTA NIAGARA • WEST PALM BEACH	CITY OF HARTFORD, CONNECTICUT DEPARTMENT OF PUBLIC WORKS BUREAU OF ENGINEERING SERVICES DAYBOOK NO. 011005 DATE	WAWARME AVENUE STA. 37+00 TO STA. 41+50 (NORTH) STA. 0+00 TO STA. 0+73.50 (SOUTH) PLAN AND PROFILE Contract No. E-86-2 Job No. - 852534	SHEET 40 A OF 41
			DESIGN	A. E. C.								
			DRAWN	M. J. N.								
			CHECKED	A. E. C.								
			DATE	6-20-86								
REVISIONS												