
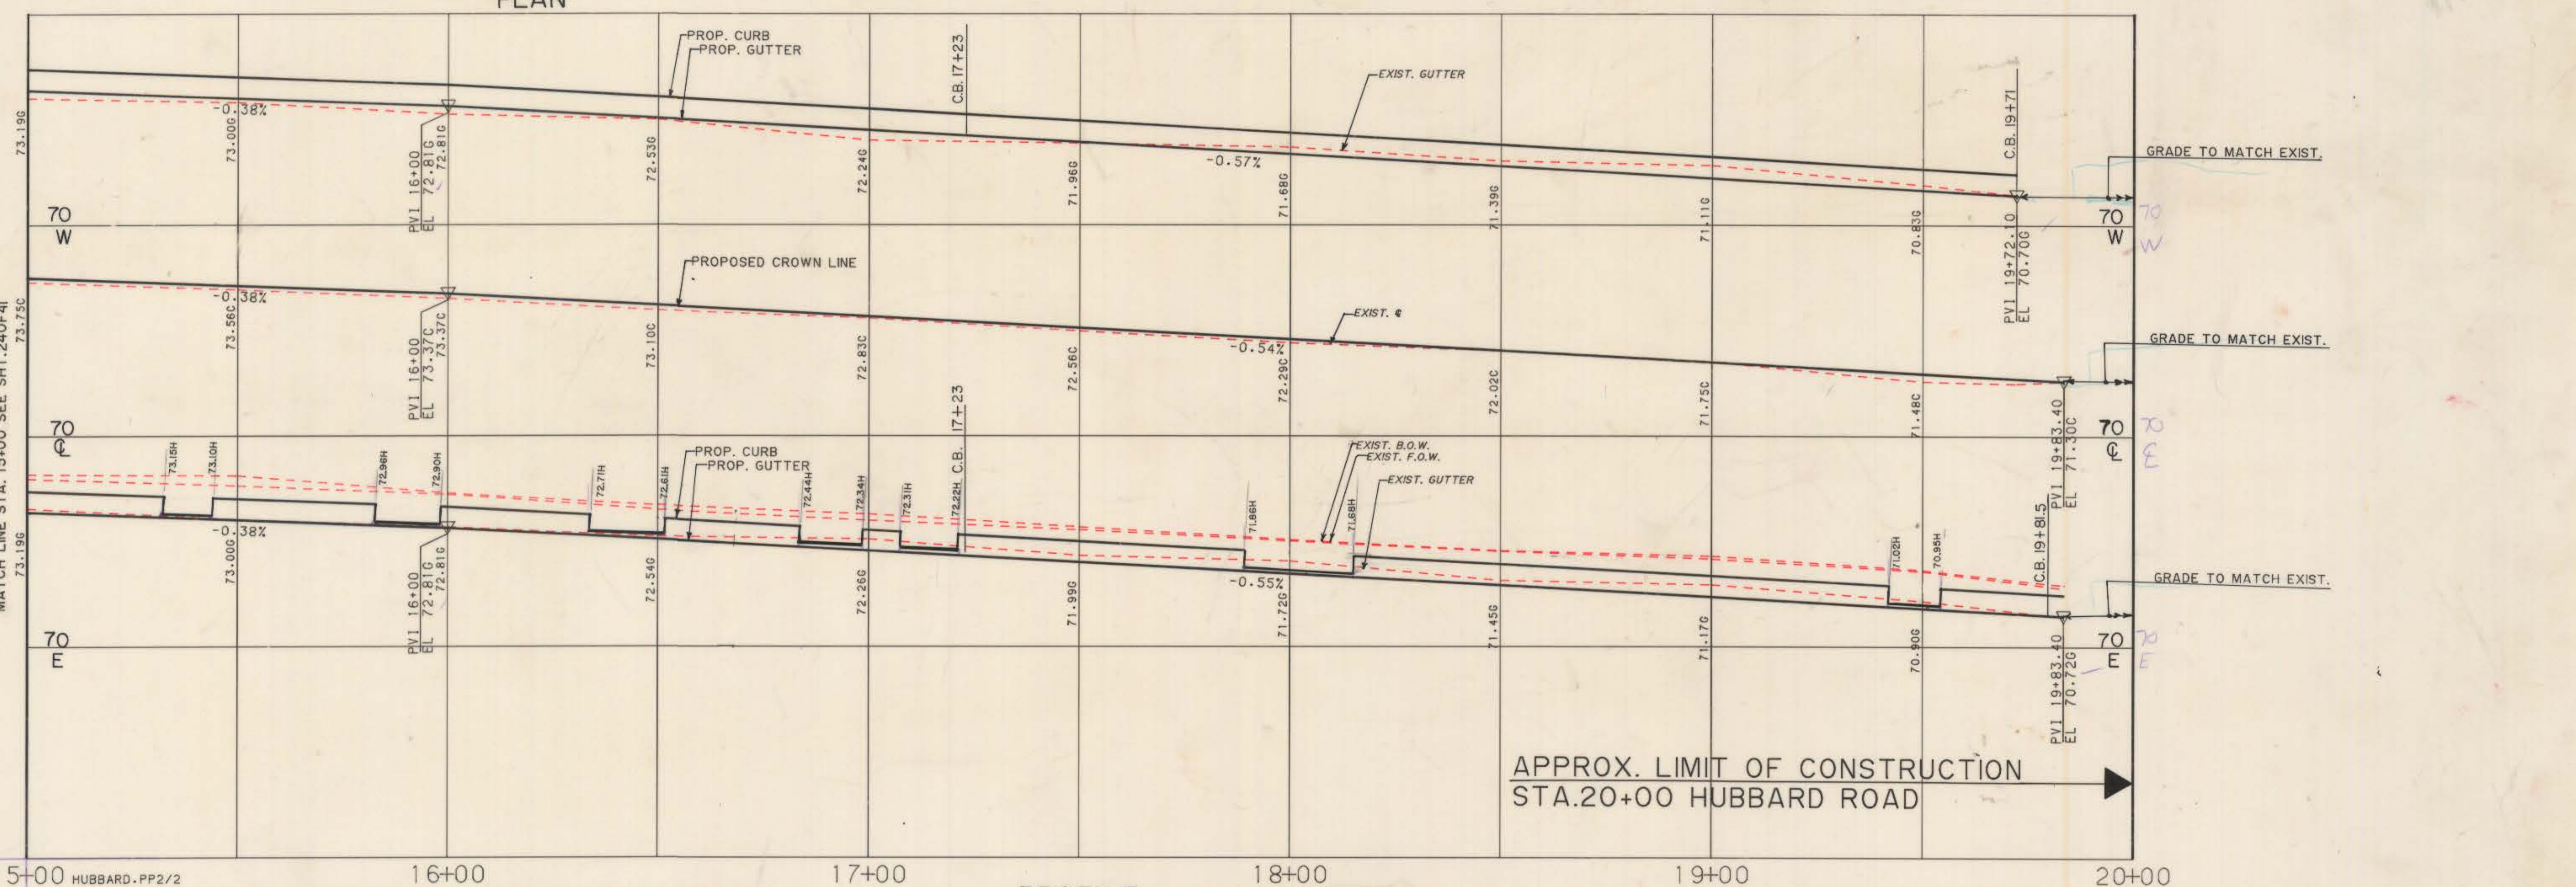


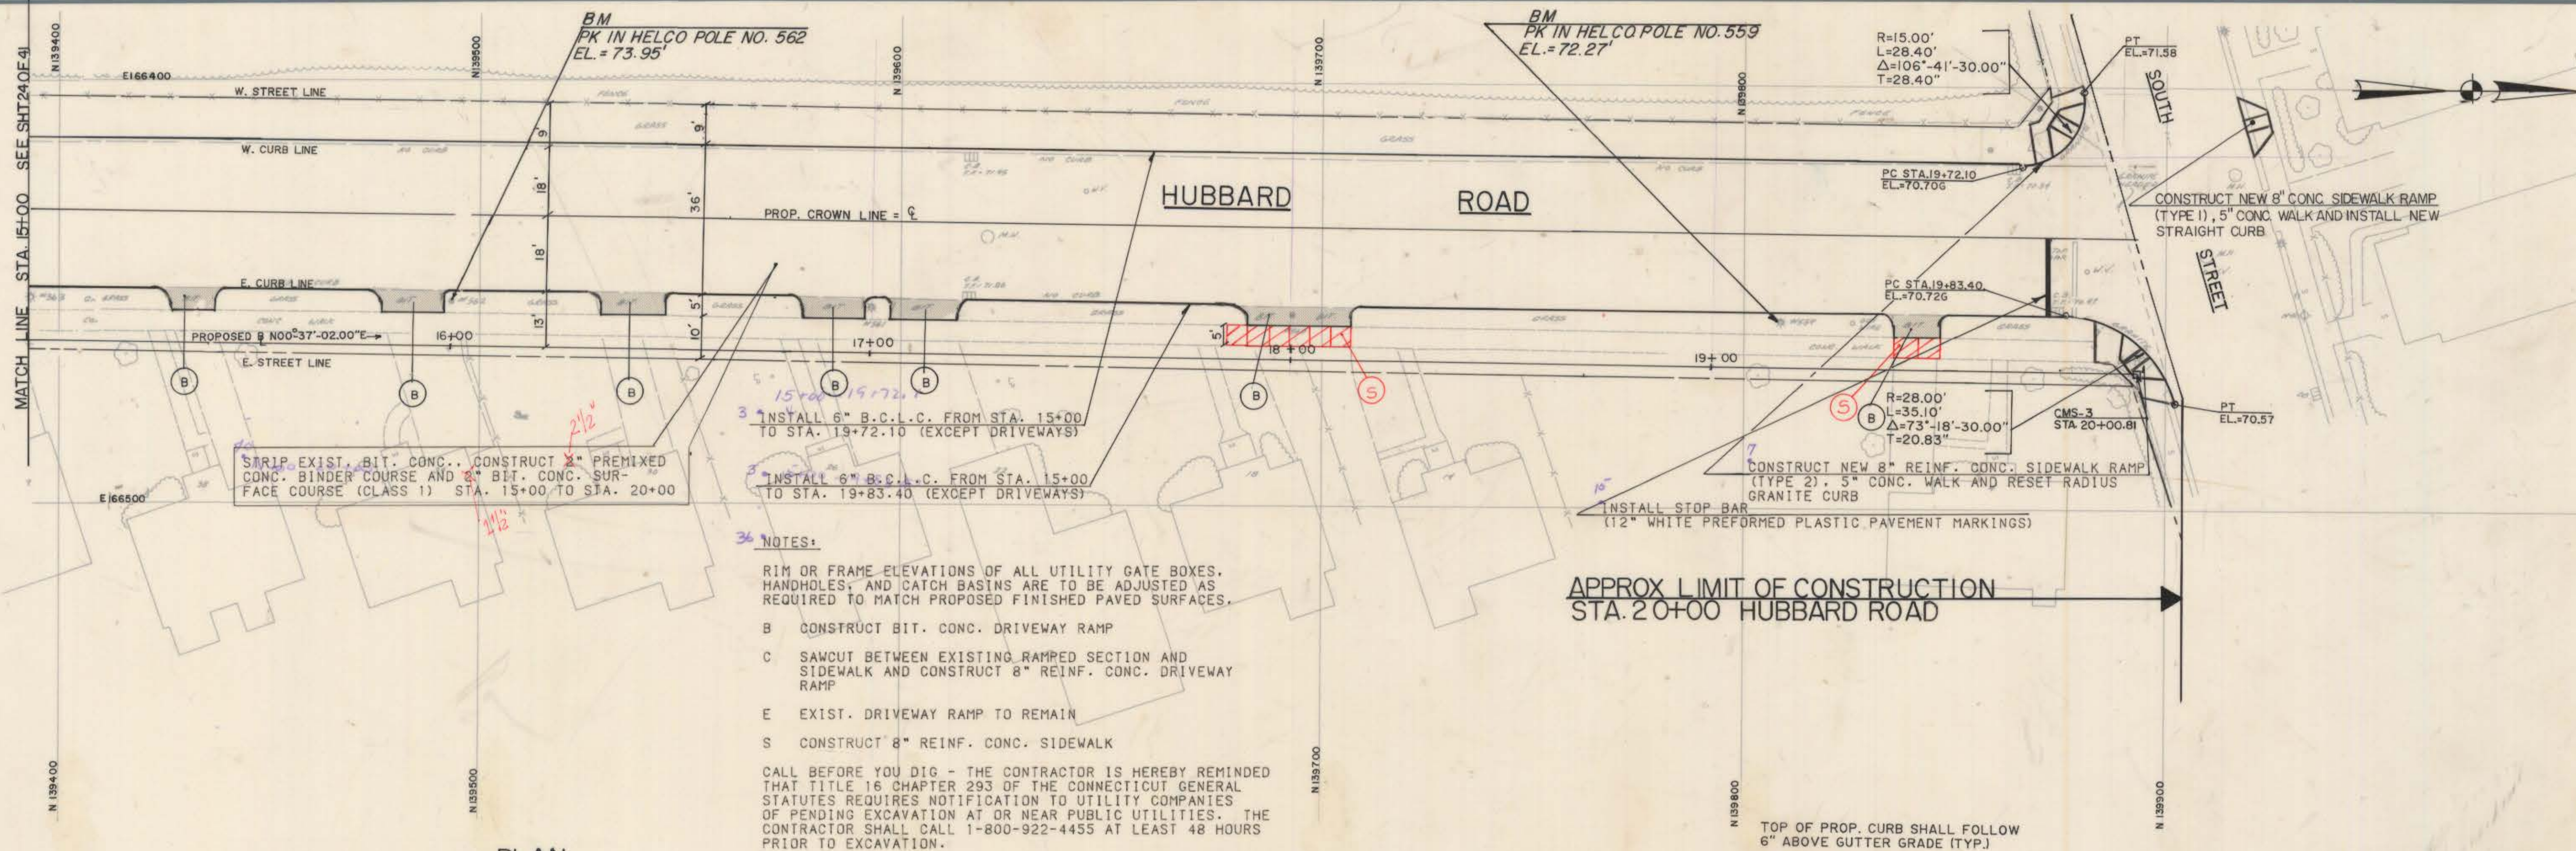

SUPV. JAC DESIGN MDH/AEC DRAWN [Signature] CHECKED AEC DATE 02-10-86		GRAPHIC SCALES HORIZ. 1"=20' VERT. 1"=2'	ROADWAY RECONSTRUCTION HARTFORD, CONNECTICUT		Hayden Wegman Consulting Engineers WEST HARTFORD NEW YORK • BOSTON • BUFFALO ATLANTA • MEMPHIS	CITY OF HARTFORD, CONNECTICUT DEPARTMENT OF PUBLIC WORKS BUREAU OF ENGINEERING SERVICES DAYBOOK NO. 011005 DATE	HUBBARD ROAD STA. 15+00 TO STA. 20+00 PLAN AND PROFILE CONTRACT NO. E86-2 Job No. 852534 SHEET 25 OF 41
--	--	--	---	--	---	---	---