


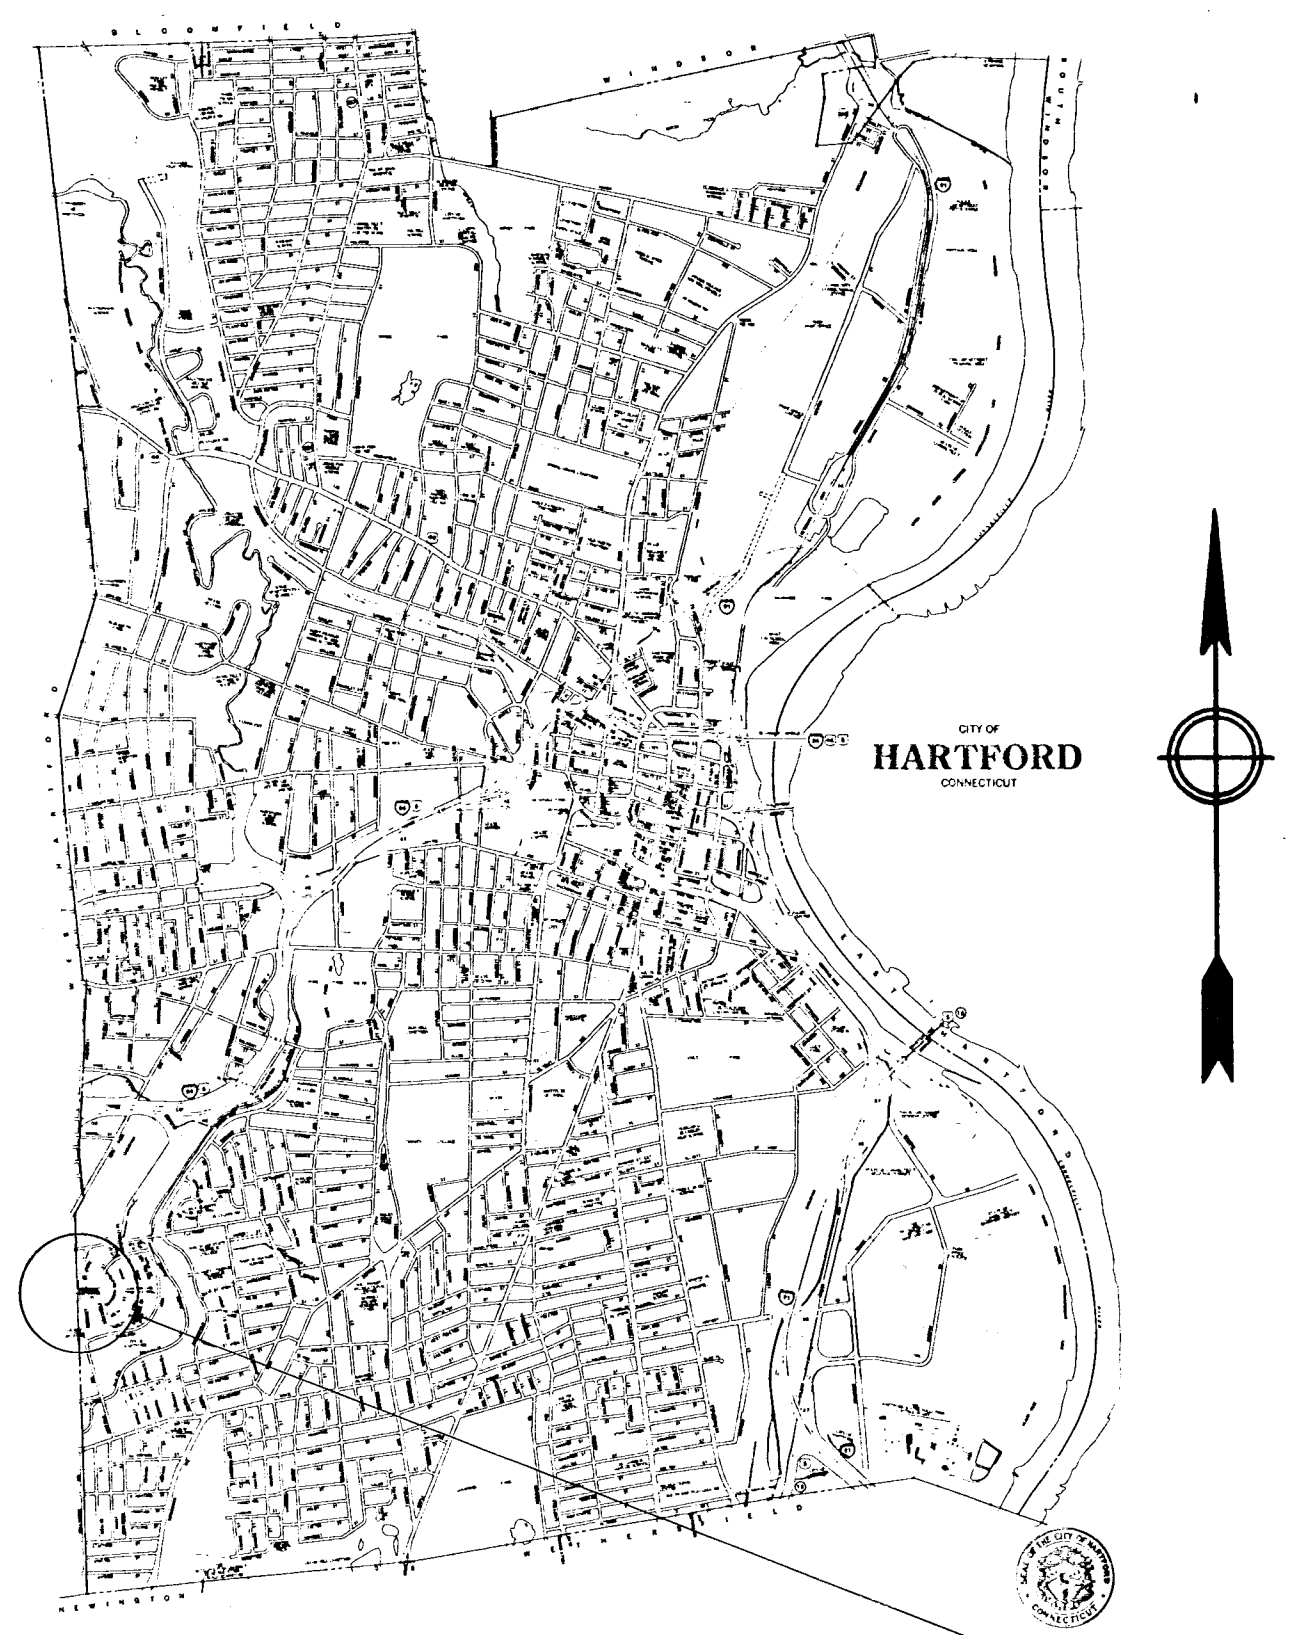

LOCATION PLAN
Scale: 1 in. / 3200 ft.


CITY OF HARTFORD

DEPARTMENT OF PUBLIC WORKS

BUREAU OF ENGINEERING SERVICES



PLANS FOR THE RECONSTRUCTION OF HOMWOOD PLACE

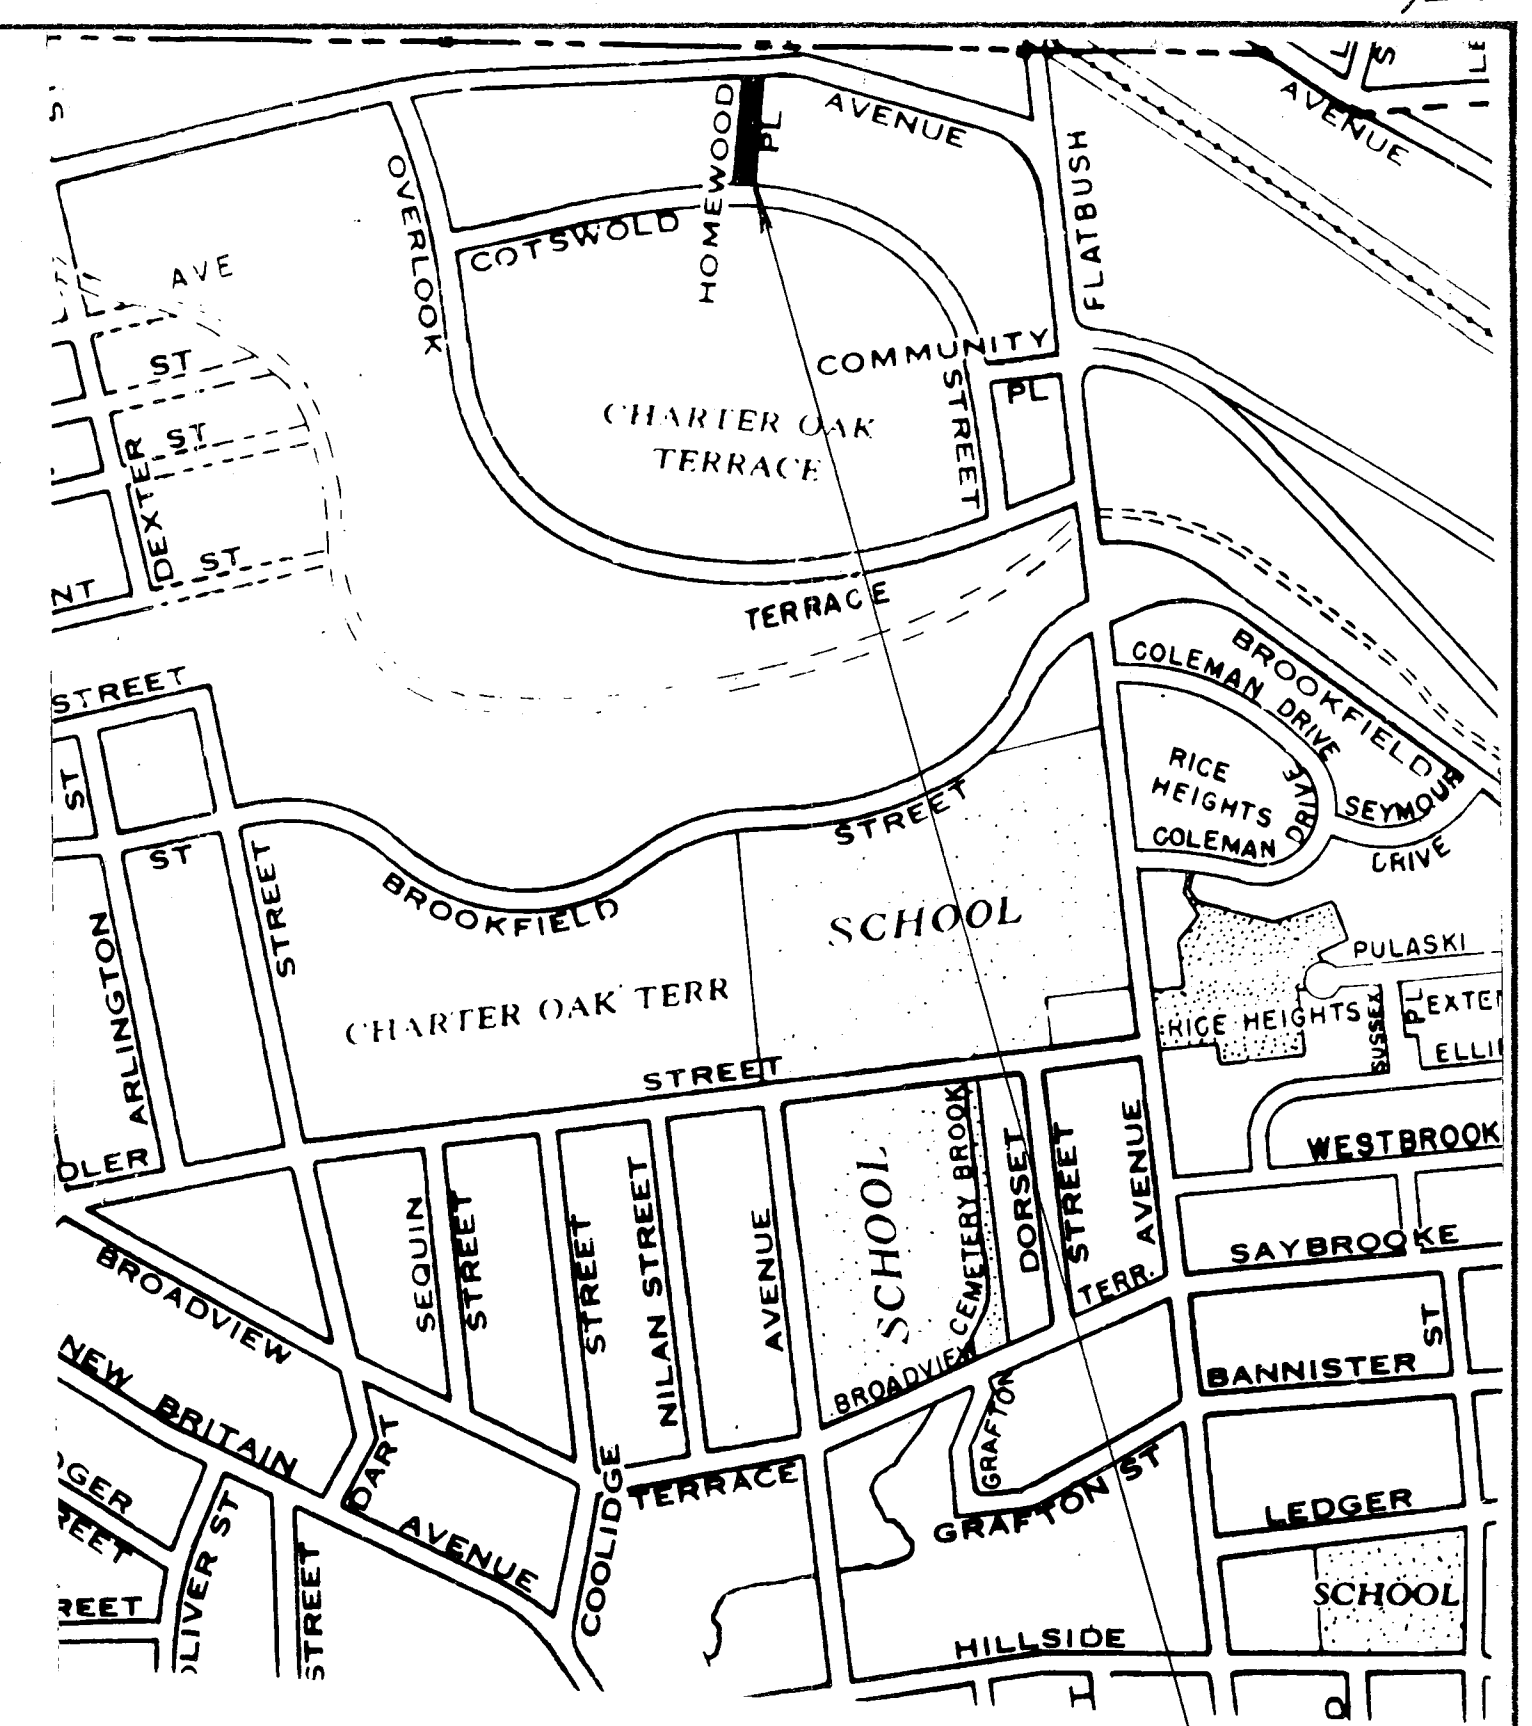

SITE PLAN
Scale: 1 in. / 500 ft.

Richard D. St. Pierre
RICHARD D. ST. PIERRE
Project Engineer

Jerome F. Shea
JEROME F. SHEA
Division Manager
Engineering Planning & Design

CONTENTS

SHEET NO. 1	TITLE SHEET
SHEET NO. 2	STANDARD DETAILS
SHEET NO. 3	PLAN & PROFILE OF HOMWOOD PLACE

LEGEND

A	ARC
B.M.	BENCH MARK
C.B.	CATCH BASIN
CL	CENTER LINE
CL & P.	CONNECTICUT LIGHT & POWER
C.M.S.	CITY MILESTONE
E	EAST
EL	ELEVATION
HYD.	FIRE HYDRANT
I	INTERIOR ANGLE
L.F.	LINEAR FEET
M.H.	MANHOLE
N	NORTH
P.C.	POINT OF CURVATURE
P.T.	POINT OF TANGENCY
R	RADIUS
S	SOUTH
SNETCO	SOUTHERN NEW ENGLAND TELEPHONE CO.
STA.	STATION
T	TANGENT
W.G.	WATER GATE

Anthony Ferraro
ANTHONY FERRARO
Assistant Director of Public Works
City Engineer

John C. Burke
JOHN C. BURKE
Assistant City Manager