


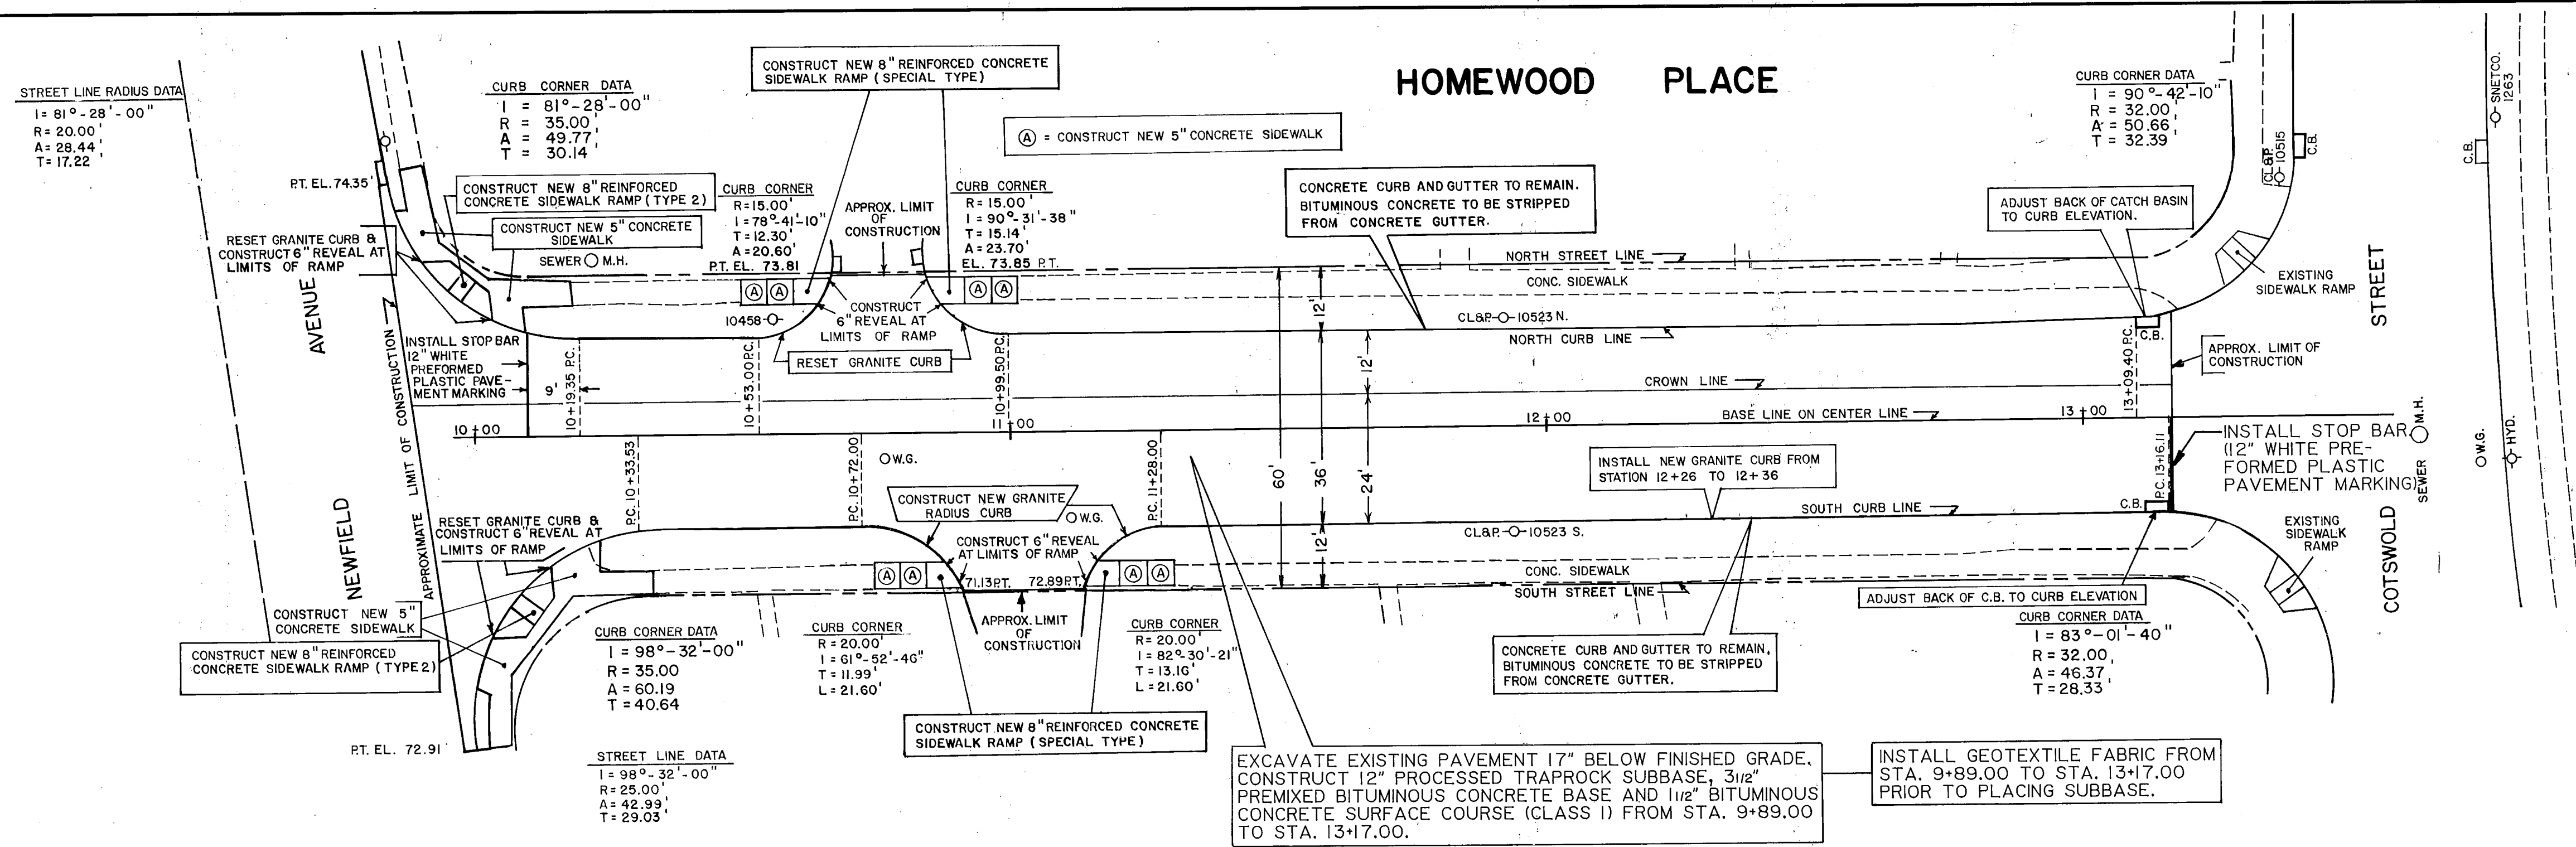


- NOTES
- 1) RIM OR FRAME ELEVATIONS OF ALL UTILITY GATE BOXES, HANDHOLES, AND CATCH BASINS ARE TO BE ADJUSTED AS REQUIRED TO MATCH PROPOSED FINISHED PAVED SURFACES.
 - 2) CALL BEFORE YOU DIG-THE CONTRACTOR IS HEREBY REMINDED THAT PURSUANT TO PUBLIC ACT 87-71, REQUIRES NOTIFICATION TO UTILITY COMPANIES OF PENDING EXCAVATION AT OR NEAR PUBLIC UTILITIES. THE CONTRACTOR SHALL CALL THIS NUMBER 1-800-922-4465 AT LEAST TWO FULL DAYS, EXCLUDING SATURDAYS, SUNDAYS AND HOLIDAYS, BUT NOT MORE THAN (ONE MONTH) THIRTY DAYS.
 - 3) INSTALL 6 L.F. 6"x18" GRANITE CURB ON EACH SIDE OF CATCH BASIN.
 - 4) 73.85 EXISTING GRADE

73.96

 PROPOSED GRADE
 - 5) MATCH THE BITUMINOUS CONCRETE SURFACE COURSE TO THE OUTER EDGE OF EXISTING CONCRETE GUTTER ELEVATION.

71.01 B.M. ELEVATION C.M.S. ON S.E. CORNER OF COTSWOLD STREET

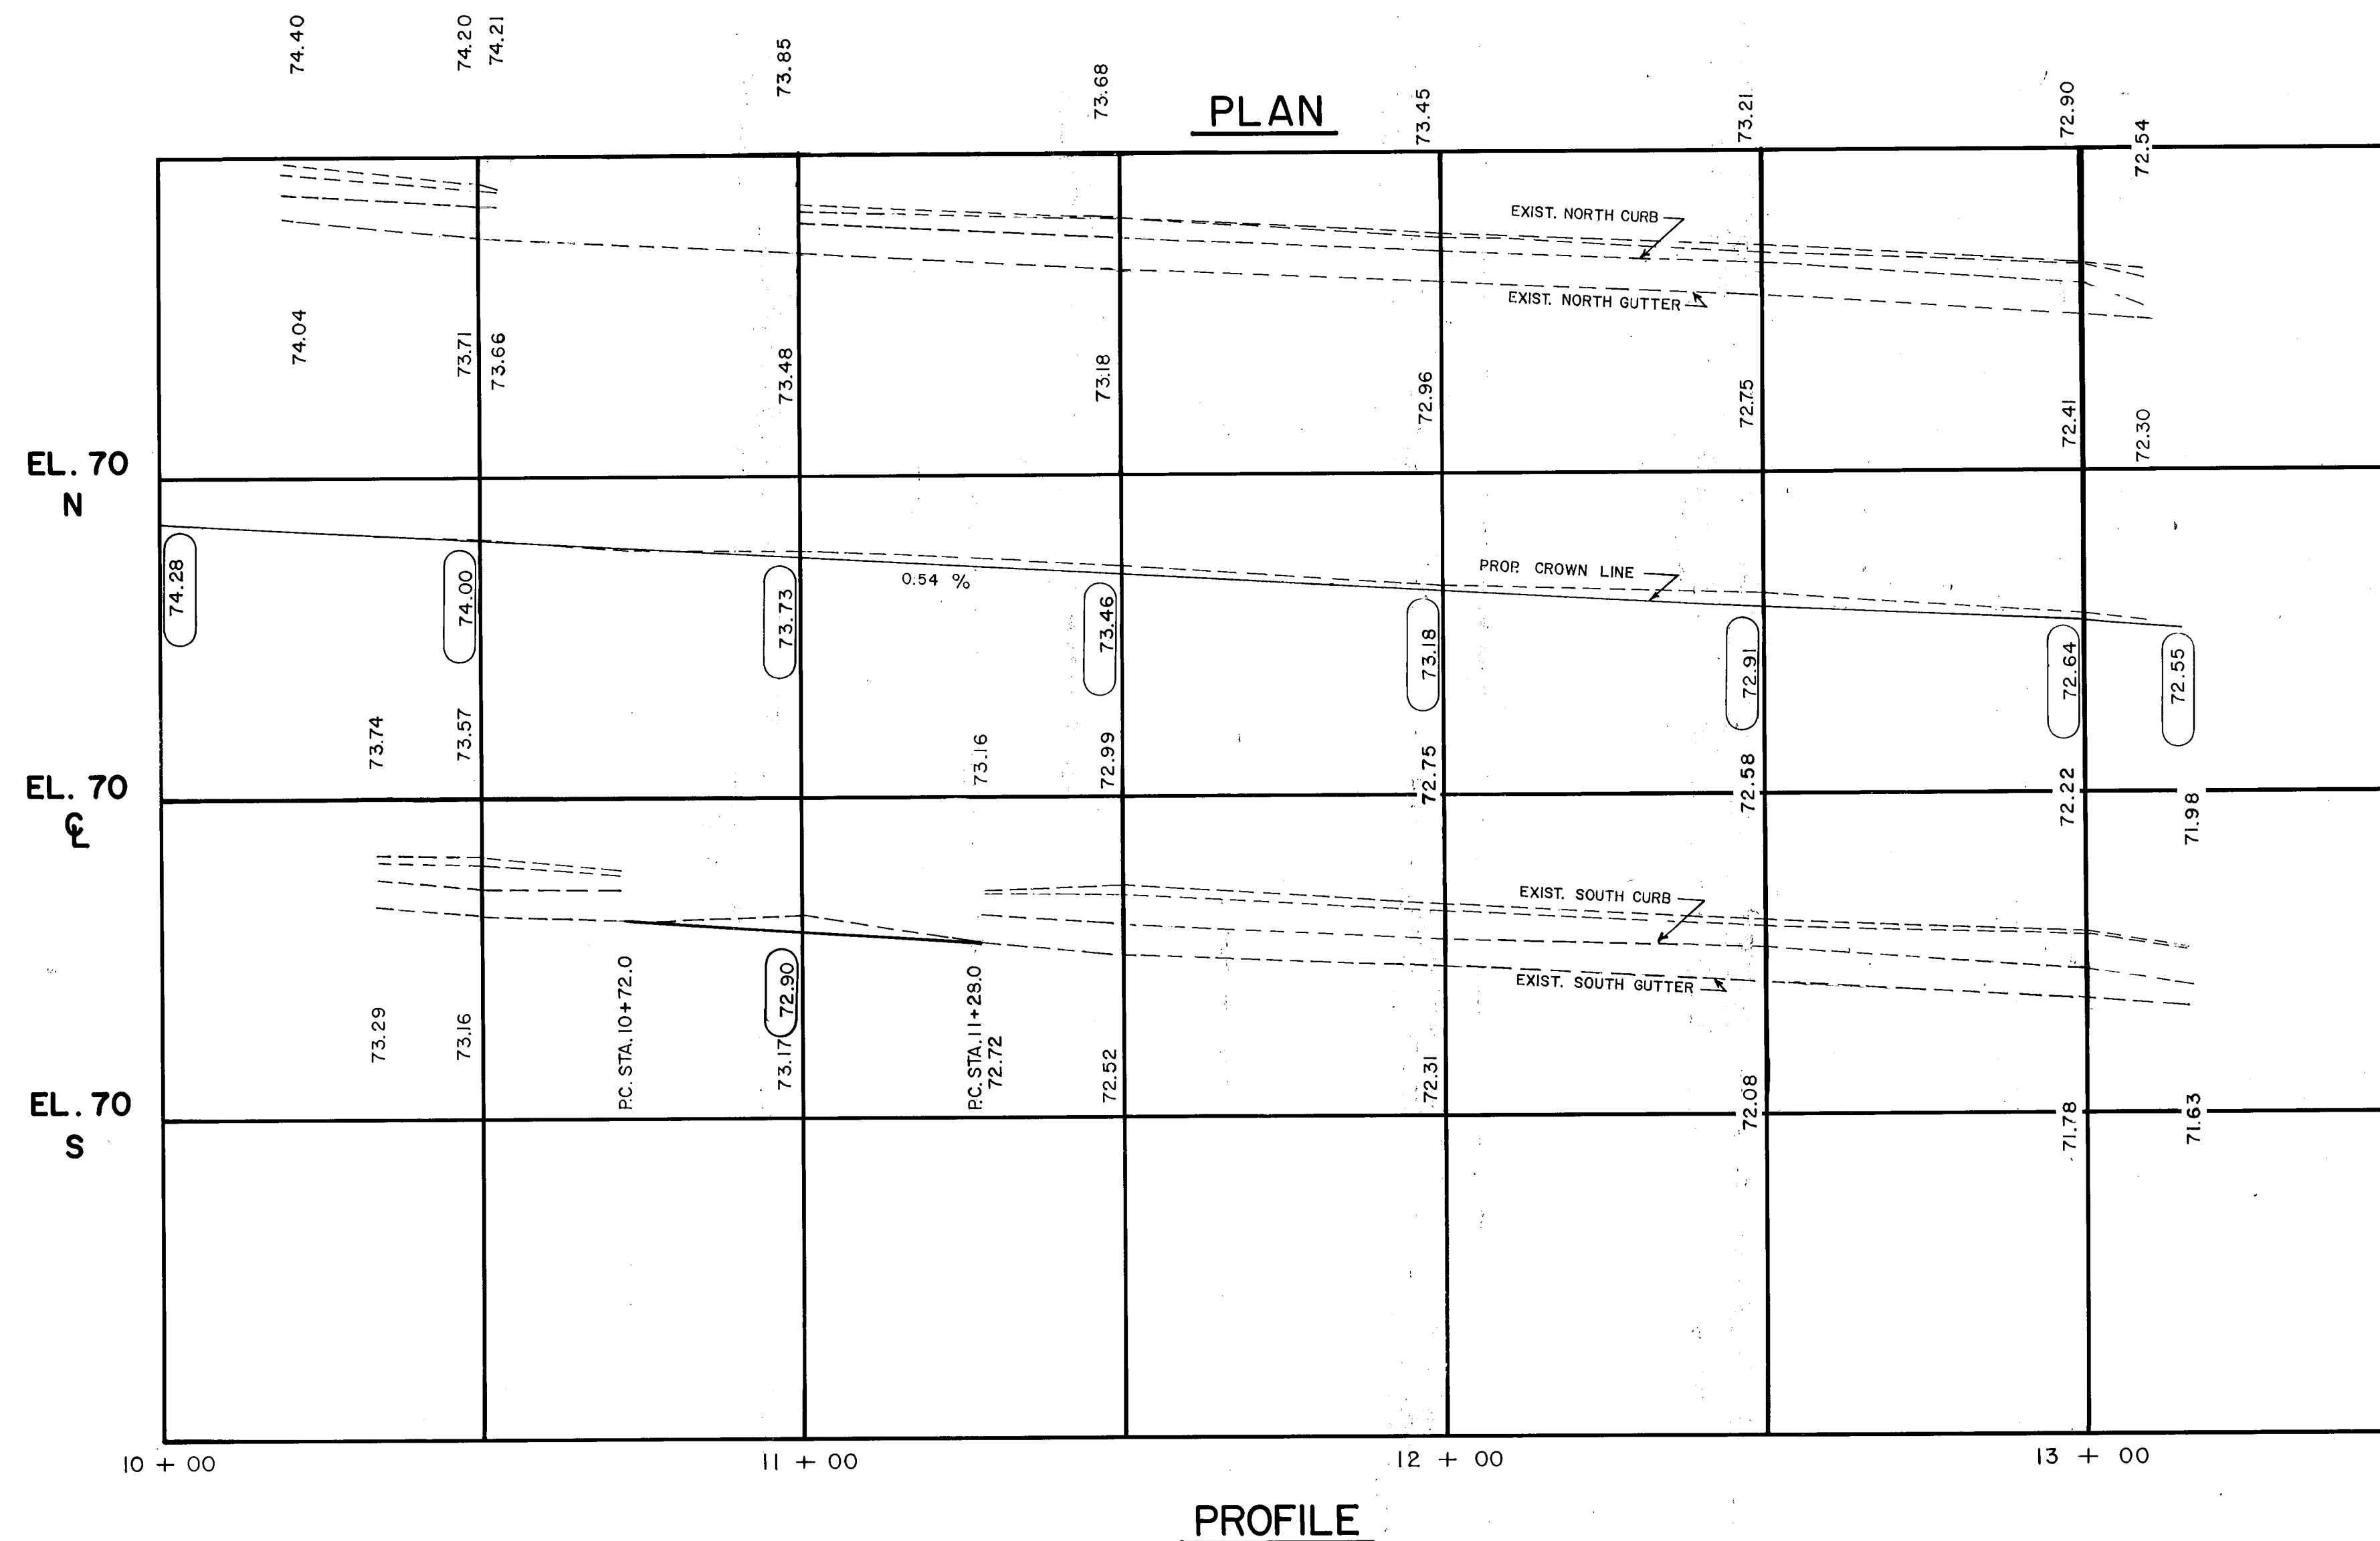

PROFILE

CITY OF HARTFORD, CONNECTICUT DEPARTMENT OF PUBLIC WORKS BUREAU OF ENGINEERING SERVICES		
PLAN AND PROFILE OF HOMewood PLACE		
SUBMITTED <i>Robert S. Ponce</i> PROJECT ENGINEER	RECOMMENDED <i>John F. Smith</i> DISTRICT MANAGER	APPROVED <i>Anthony P. ...</i> CITY ENGINEER, ESB
DRAWN <u>W. J. P.</u> CHECKED <u>R. D. S.</u>	SCALE HOR. 1" = 20' VER. 1" = 2' DAYBOOK NO. 01161 DATE MARCH 1989	