


12/21

577/21

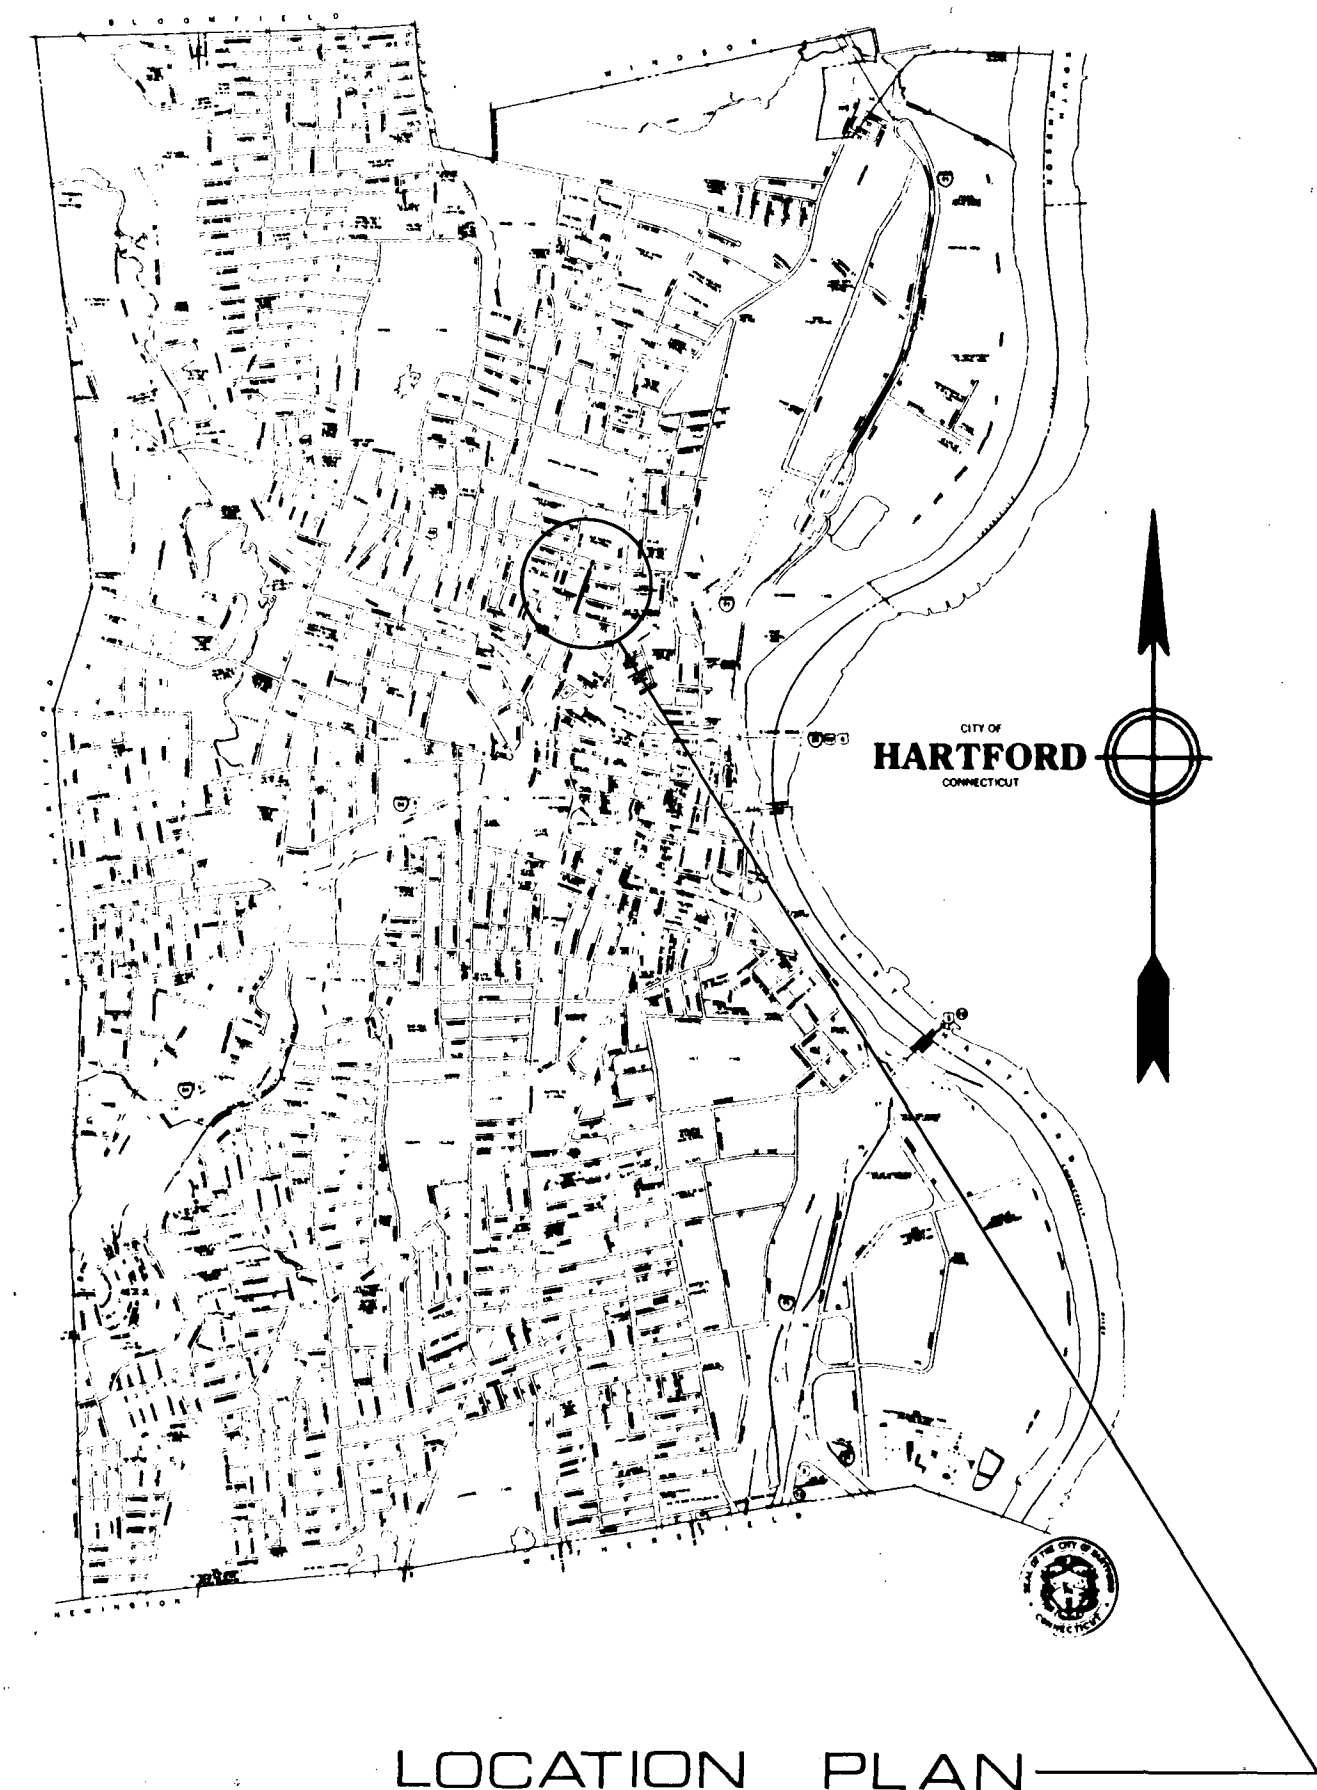


LOCATION PLAN
Scale: 1 in. / 3200 ft.

CITY OF HARTFORD

DEPARTMENT OF PUBLIC WORKS BUREAU OF ENGINEERING SERVICES



PLANS FOR THE CURB, WALK AND PAVEMENT CONSTRUCTION ON EAST STREET

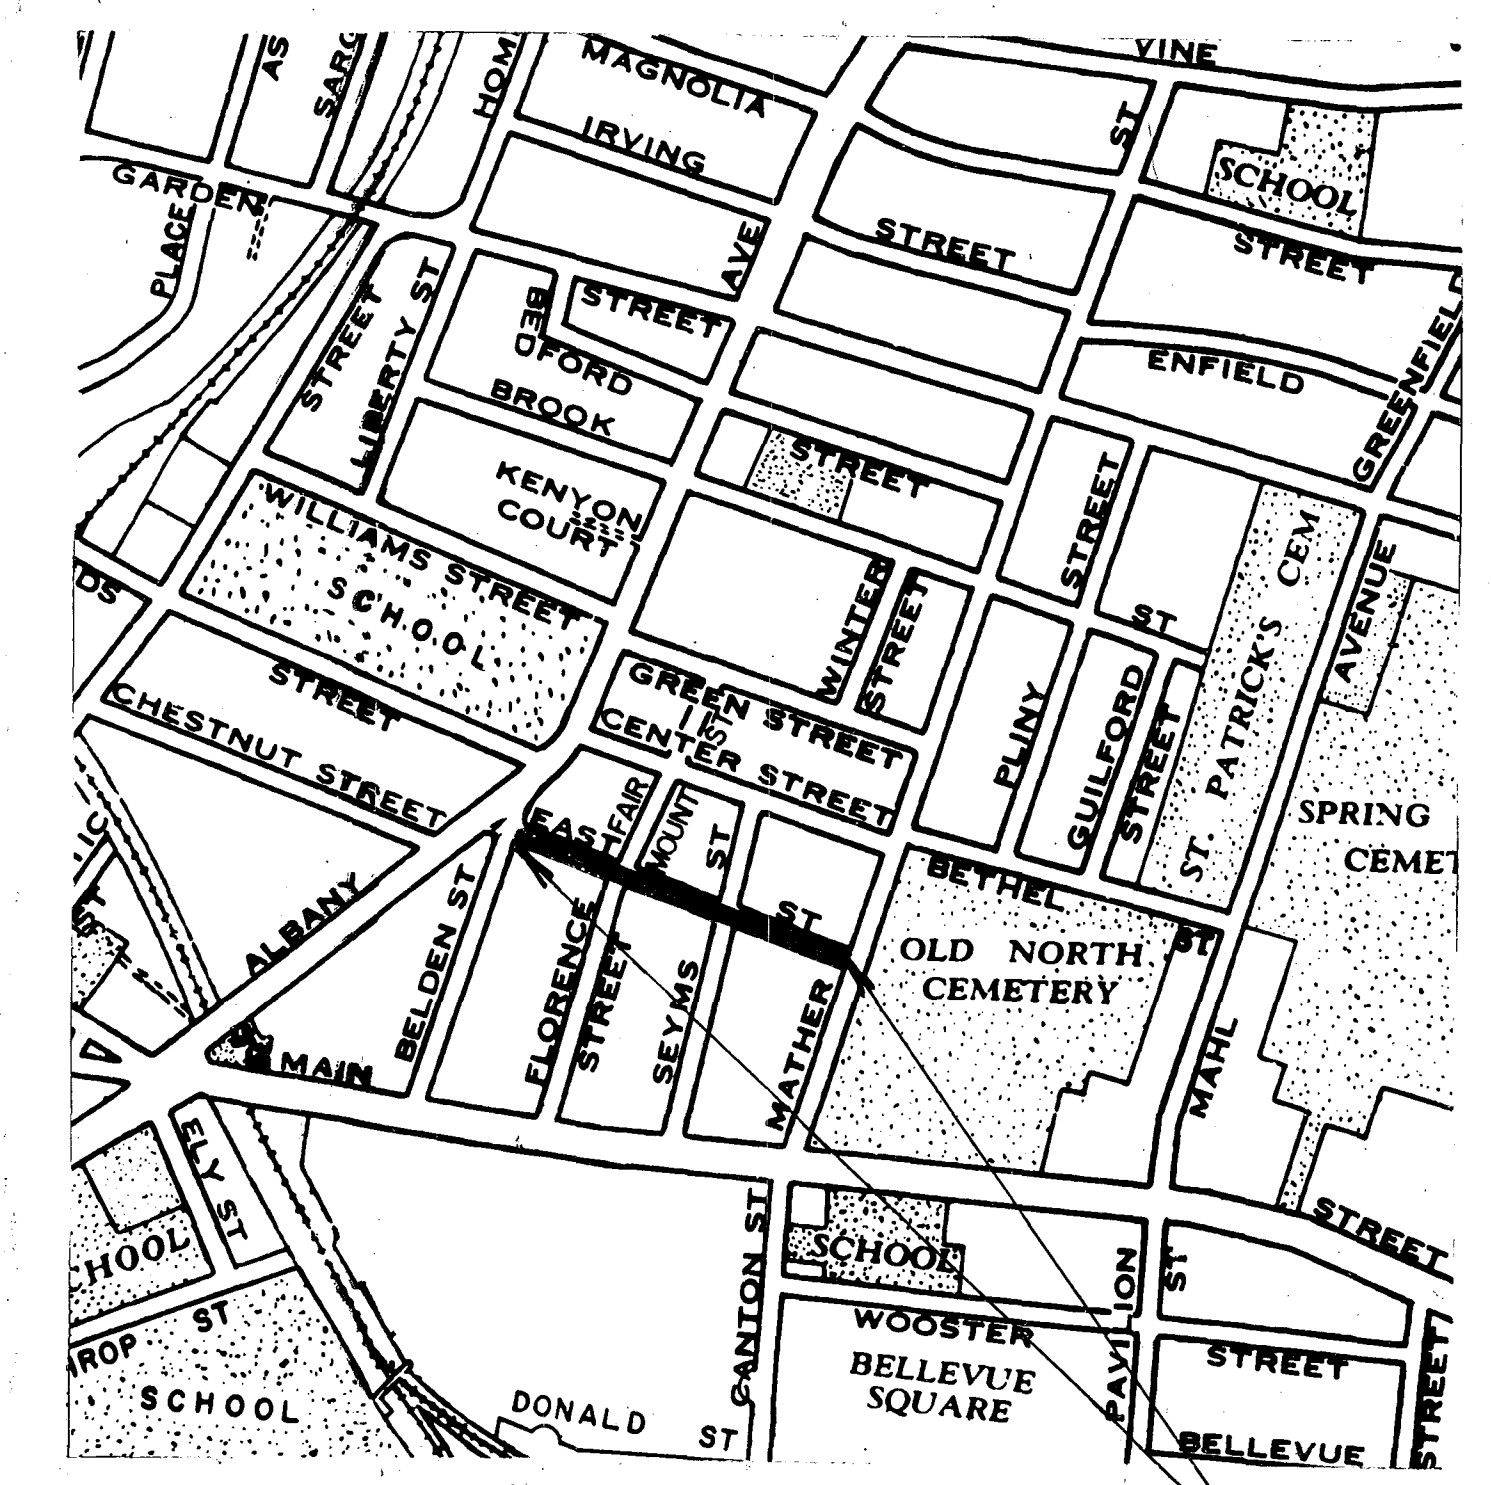

SITE PLAN
Scale: 1 in. / 500 ft.

Rama Avatapalli
RAMA AVATAPALLI
Project Engineer

Gregorio S. Cruz
GREGORIO S. CRUZ
Division Engineer,
Engineering Planning & Design

CONTENTS

SHEET NO. 1	TITLE SHEET
SHEET NO. 2	STANDARD DETAILS
SHEET NOS. 3-4	CURB, WALK AND PAVEMENT CONSTRUCTION ON EAST STREET

LEGEND

Anthony Ferraro
ANTHONY FERRARO
Assistant Director of Public Works
City Engineer

John C. Burke
JOHN C. BURKE
Assistant City Manager

577/21

577/21