


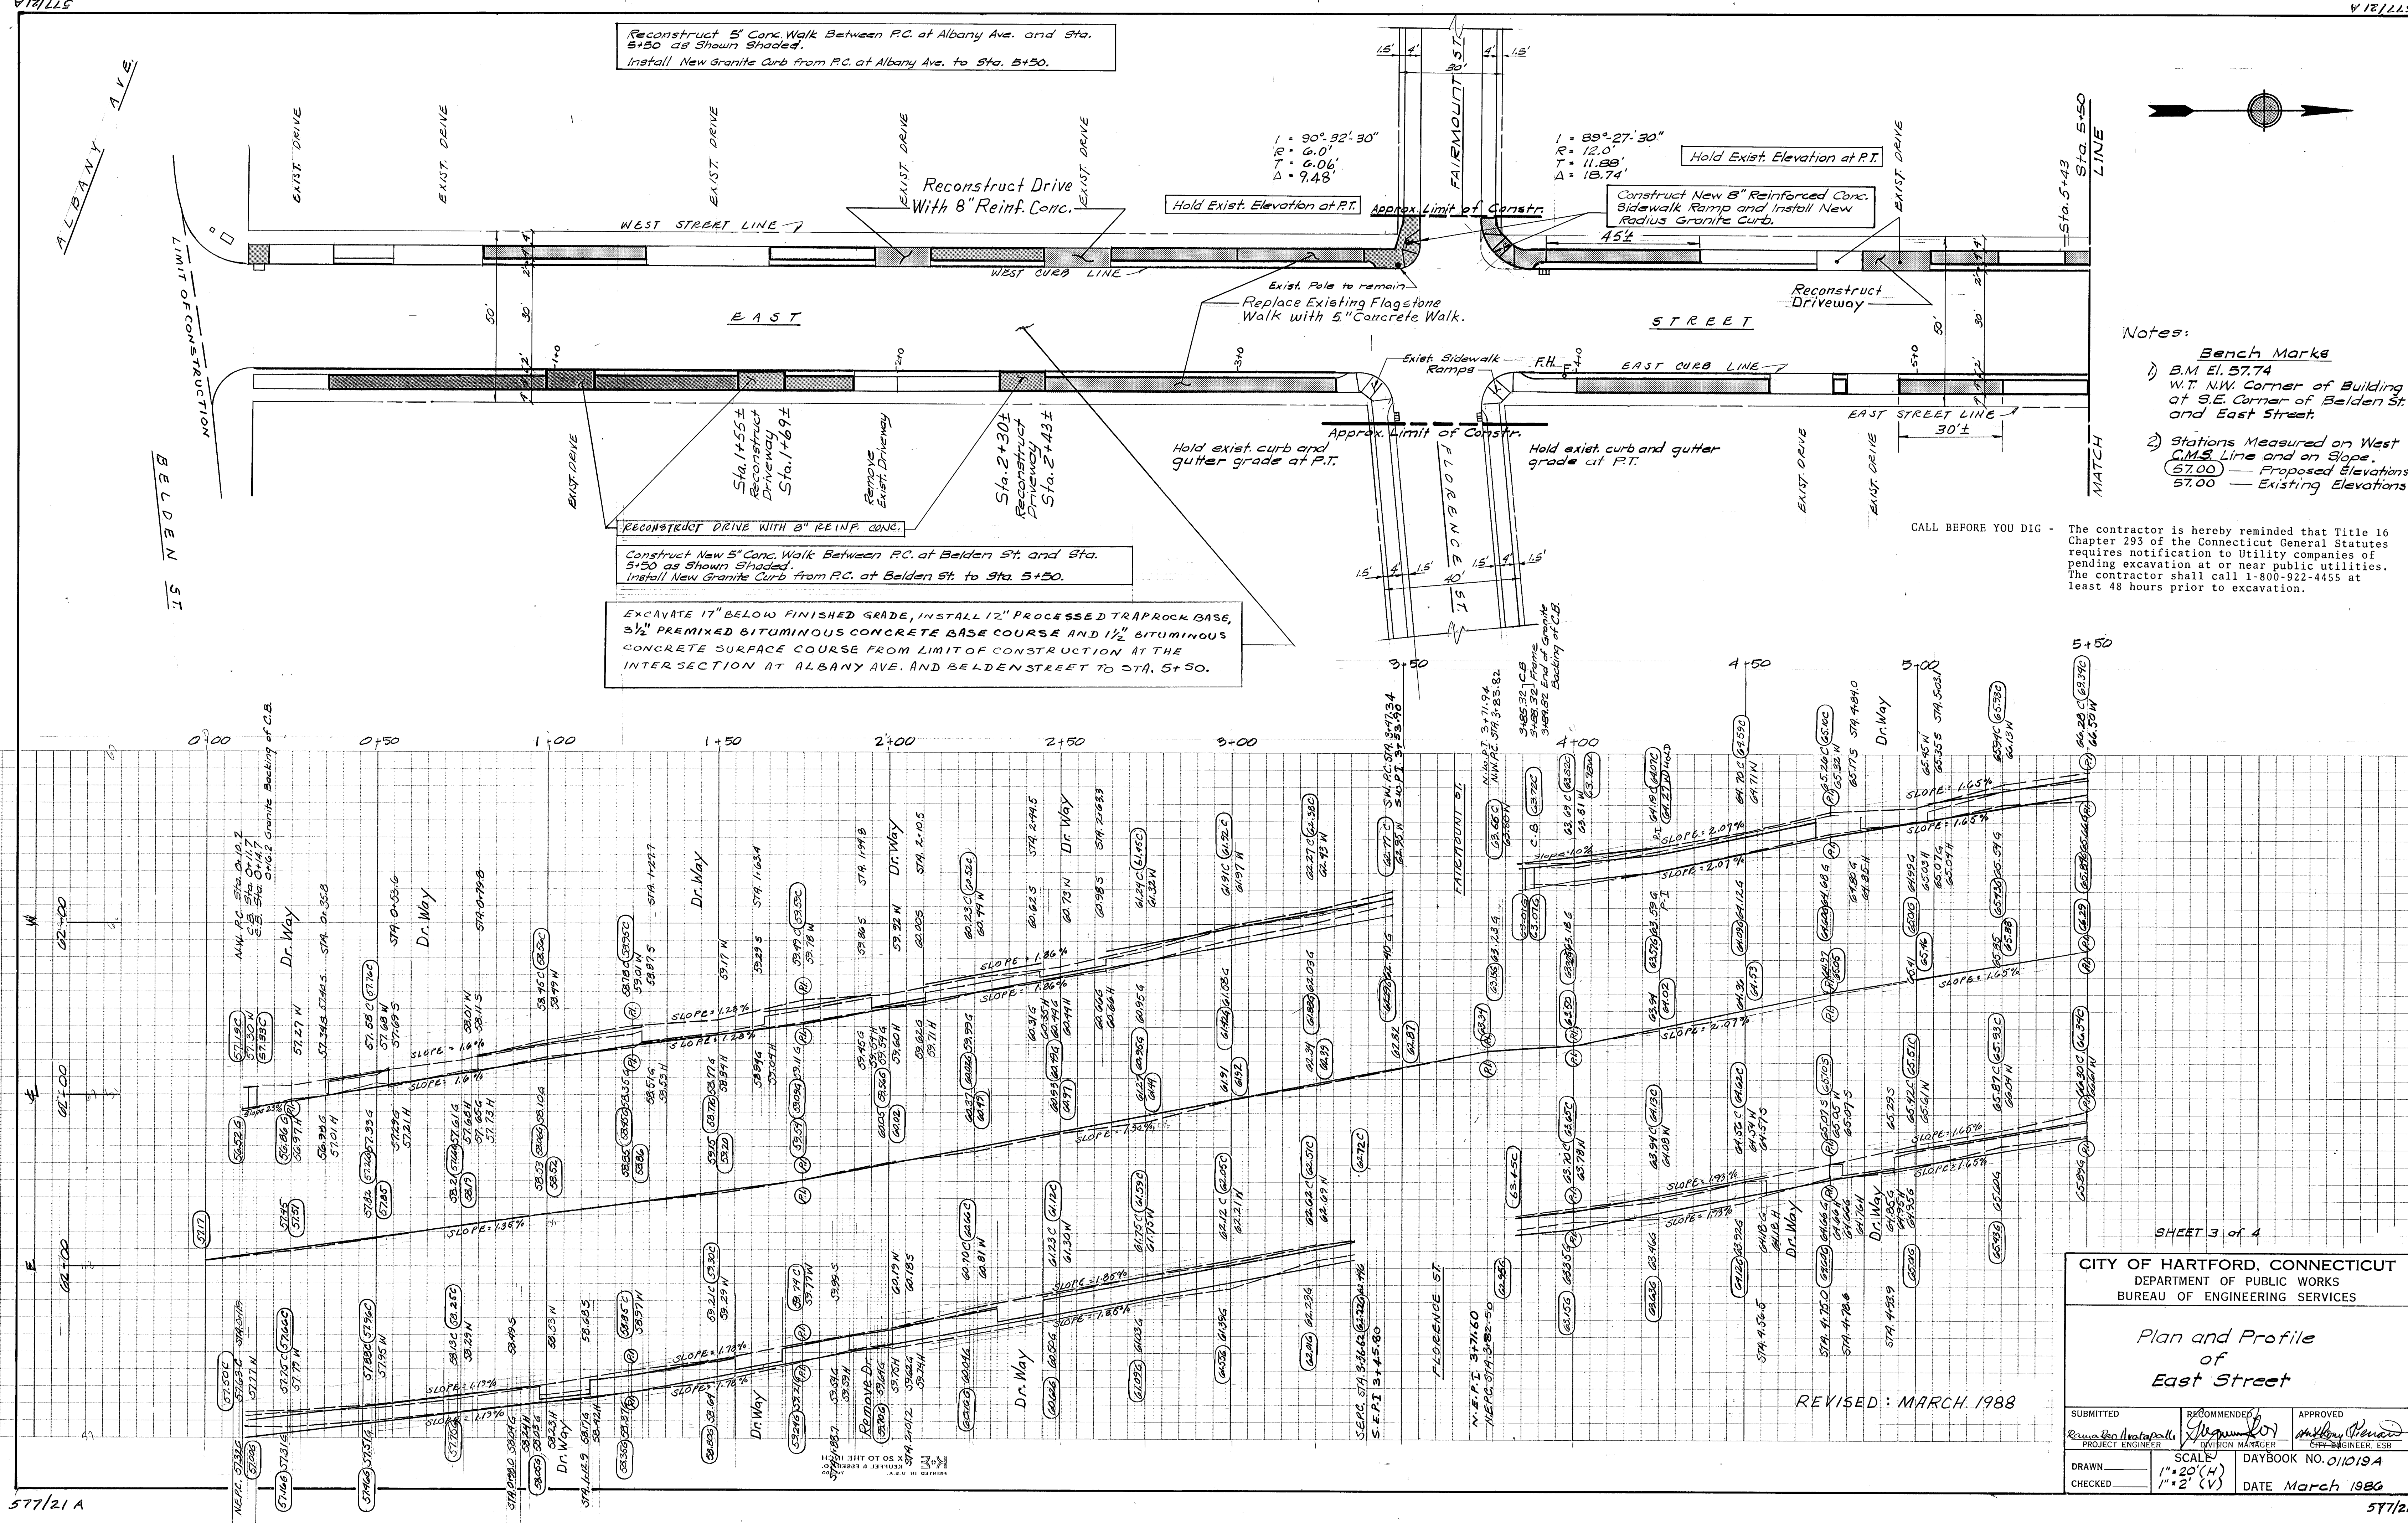

Notes:

Bench Marks

1) B.M. El. 57.74
W.T. N.W. Corner of Building
at S.E. Corner of Belden St.
and East Street.

2) Stations Measured on West
C.M.S. Line and on Slope.
57.00 — Proposed Elevations
57.00 — Existing Elevations

CALL BEFORE YOU DIG - The contractor is hereby reminded that Title 16
Chapter 293 of the Connecticut General Statutes
requires notification to Utility companies of
pending excavation at or near public utilities.
The contractor shall call 1-800-922-4455 at
least 48 hours prior to excavation.

SHEET 3 of 4

CITY OF HARTFORD, CONNECTICUT DEPARTMENT OF PUBLIC WORKS BUREAU OF ENGINEERING SERVICES		
Plan and Profile of East Street		
SUBMITTED Ramon A. Matapally PROJECT ENGINEER	RECOMMENDED [Signature] DIVISION MANAGER	APPROVED [Signature] CITY ENGINEER, ESB
DRAWN [Signature]	SCALE 1" = 20' (H) 1" = 2' (V)	DAYBOOK NO. 01019A DATE March 1986