


577/22B

STA. 4+00
MATCH LINE

CLAY STREET
MAIN STREET

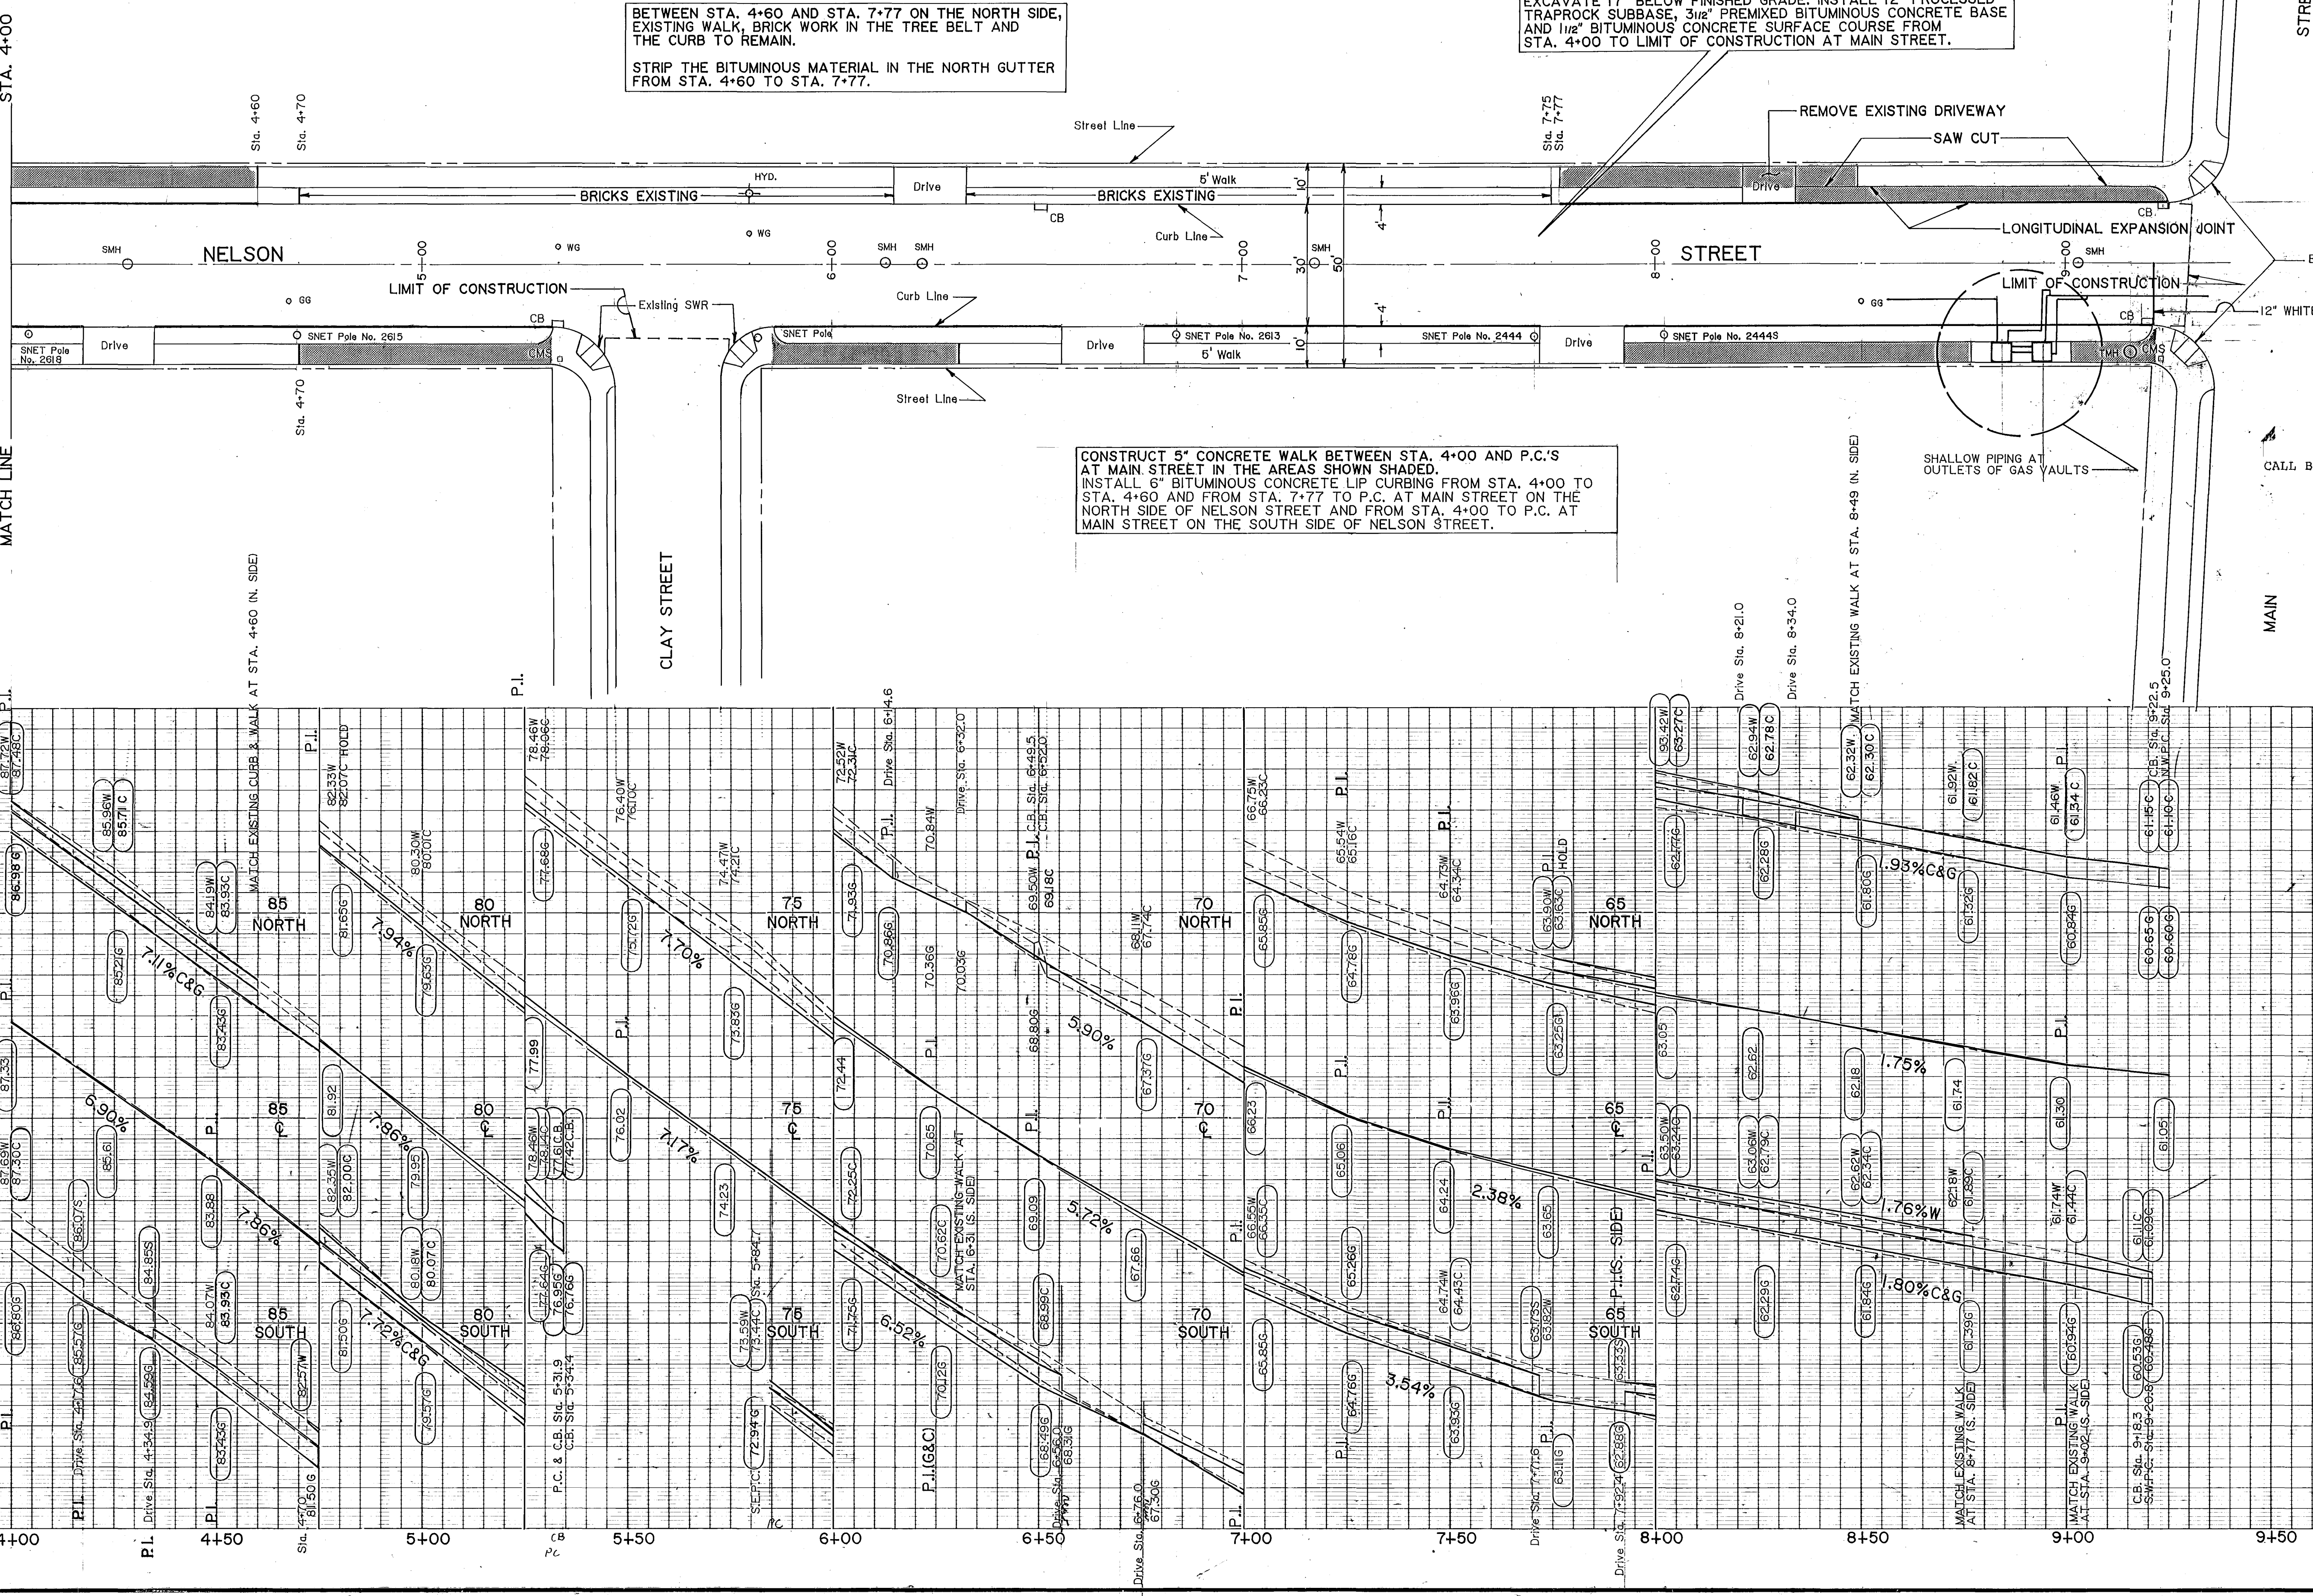

NOTES

BENCH MARK ELEV. 81.57- N.E. BOTTOM CORNER STEP NO. 33-35 NELSON STREET.

BENCH MARK ELEV. 61.23- C.M.S. S.W. CORNER OF NELSON STREET & MAIN STREET.

61.00 ----- PROPOSED ELEVATION

61.00 ----- EXISTING ELEVATION

STATIONS MEASURED ALONG SOUTH CURB LINE OF NELSON STREET.

CALL BEFORE YOU DIG - The contractor is hereby reminded that Public Act 87-71 requires notification to the Department of Public Utility or Central Clearing House of proposed excavation, orally or in writing, at least two full days, excluding Saturdays, Sundays and holidays but not more than (one month) THIRTY DAYS before commencing said excavation. C.B.Y.D. number- 1-800-922-4455

SHEET 4 OF 4

CITY OF HARTFORD, CONNECTICUT DEPARTMENT OF PUBLIC WORKS BUREAU OF ENGINEERING SERVICES		
PLAN AND PROFILE OF NELSON STREET FROM STA. 4+00 TO MAIN STREET		
SUBMITTED <i>Rama Rao Aravindulu</i> PROJECT ENGINEER	RECOMMENDED <i>Rama Rao Aravindulu</i> FOR DIVISION MANAGER	APPROVED <i>Anthony P. ...</i> CITY ENGINEER, ESB
DRAWN <u>LAL</u> CHECKED <u>RA</u>	SCALE 1"=20'HORIZ. 1"=2'VERT.	DAYBOOK NO. 010826B DATE DECEMBER 1988

577/22B

577/22B