


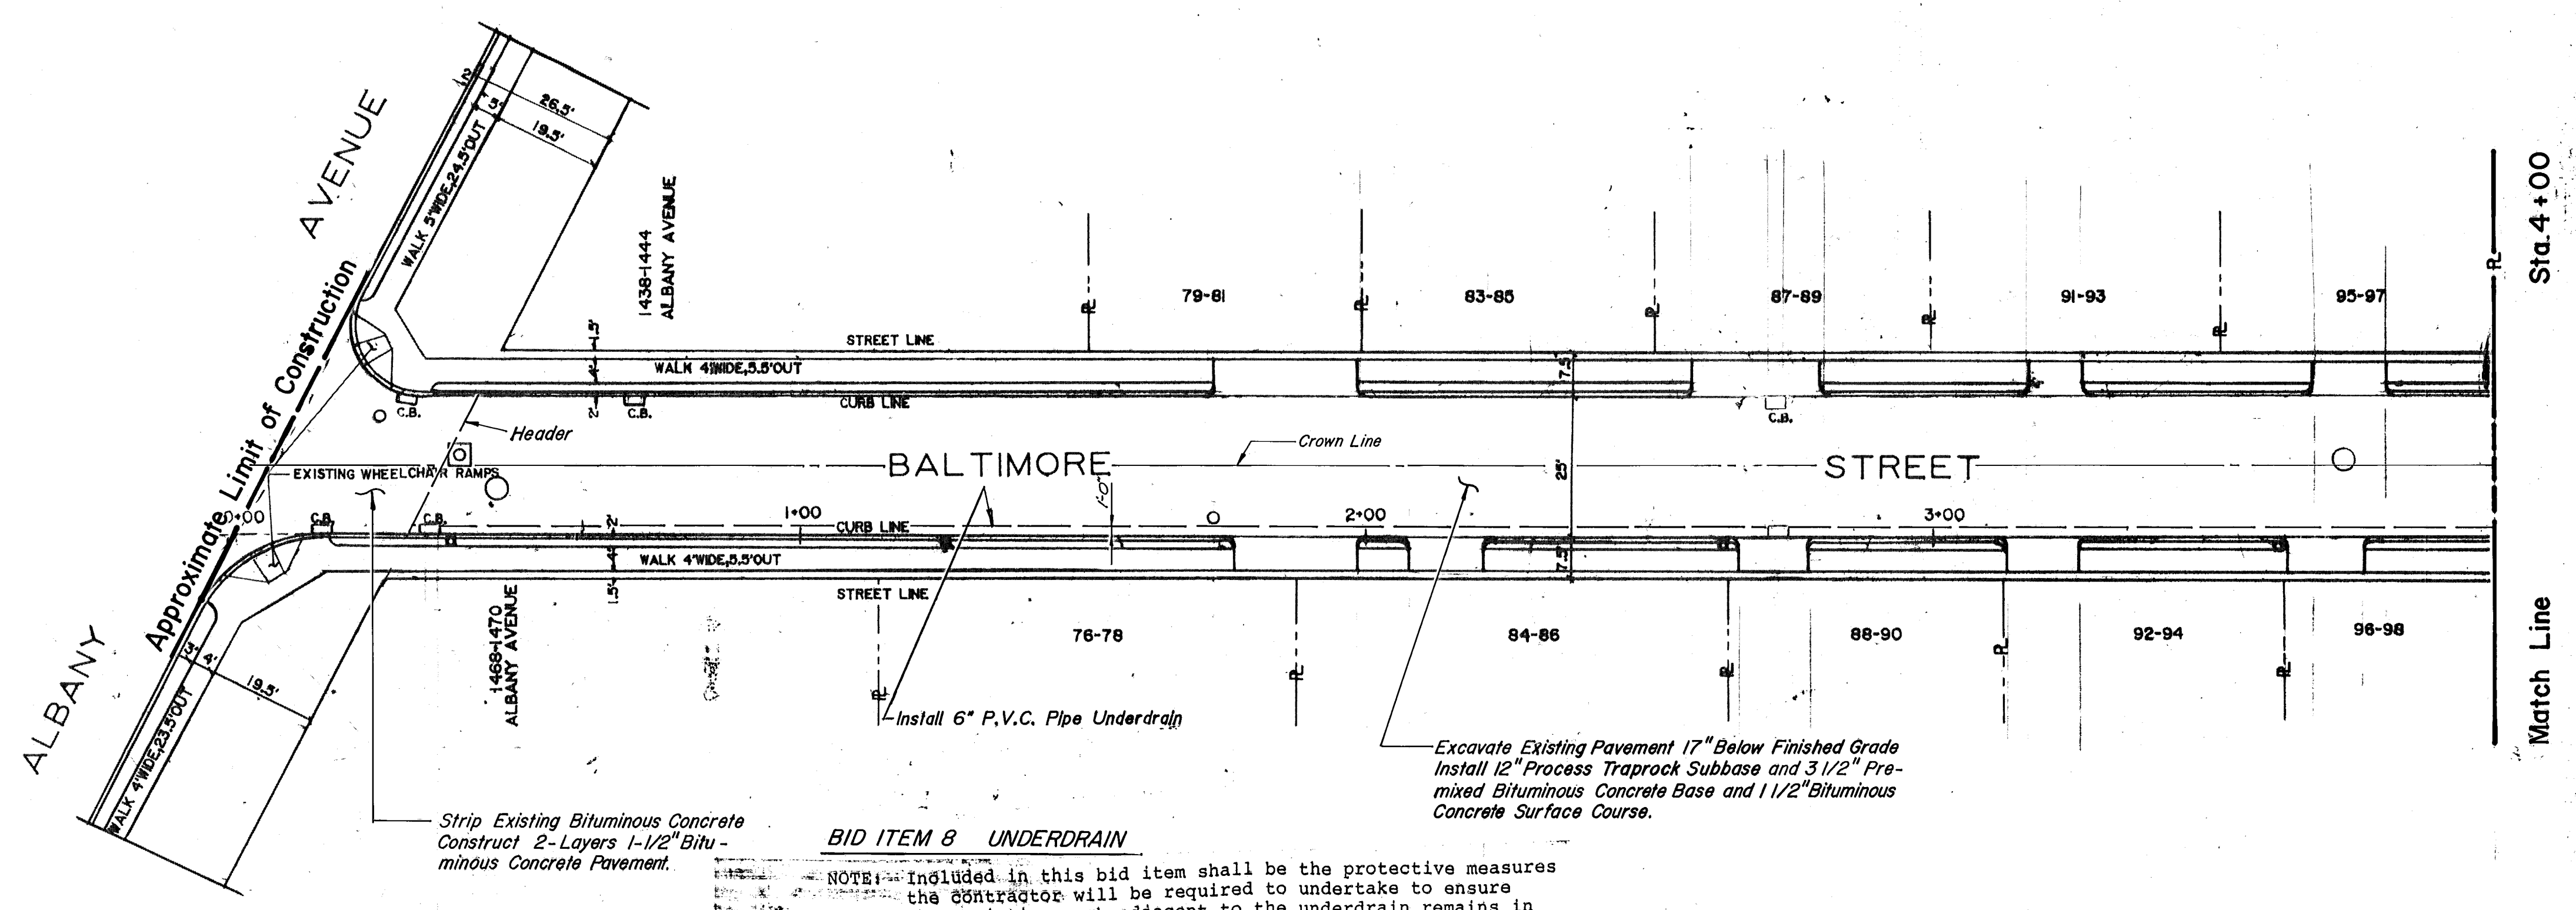

GENERAL NOTES

BENCH MARK Y-1, SOUTHEAST CORNER OF DOORSILL HOUSE #1439 ALBANY AVENUE ON NORTHEAST CORNER OF KENT ST. ELEVATION=67.22

BENCH MARK C.M.S. DISC ON NORTHEAST CORNER OF ALBANY AVENUE AND BALTIMORE STREET ELEVATION=66.17


BENCH MARK HYDRANT, SOUTH SMALL NUT OPP. HOUSE #91-93 ON BALTIMORE STREET ELEVATION=70.51

BENCH MARK CHECK EXTREME NORTH END OF DOORSILL NORTH DOOR HOUSE #117 ON BALTIMORE STREET, TAKEN FROM PROFILE 215/8, ELEVATION=73.88

CALL BEFORE YOU DIG

THE CONTRACTOR IS HEREBY REMINDED THAT TITLE 16 CHAPTER 293 OF THE CONNECTICUT GENERAL STATUTES REQUIRES NOTIFICATION TO UTILITY COMPANIES OF PENDING EXCAVATION AT OR NEAR PUBLIC UTILITIES. THE CONTRACTOR SHALL CALL 1-800-922-4455 AT LEAST 48 HOURS PRIOR TO EXCAVATION.

- LEGEND**
- HELCO MANHOLE
 - M.D.C. MANHOLE (SEWER & STORM)
 - S.N.E.T.CO. MANHOLE
 - HARTFORD TYPE "C" CATCH BASIN (C.B.)
 - DUPLEX TYPE CATCH BASIN (C.B.)
 - STREET LIGHT POLE
 - CITY MERESTONE (C.M.S.)
 - M.D.C. WATER GATE
 - FIRE HYDRANT (F.H.)
 - FIRE CALL BOX

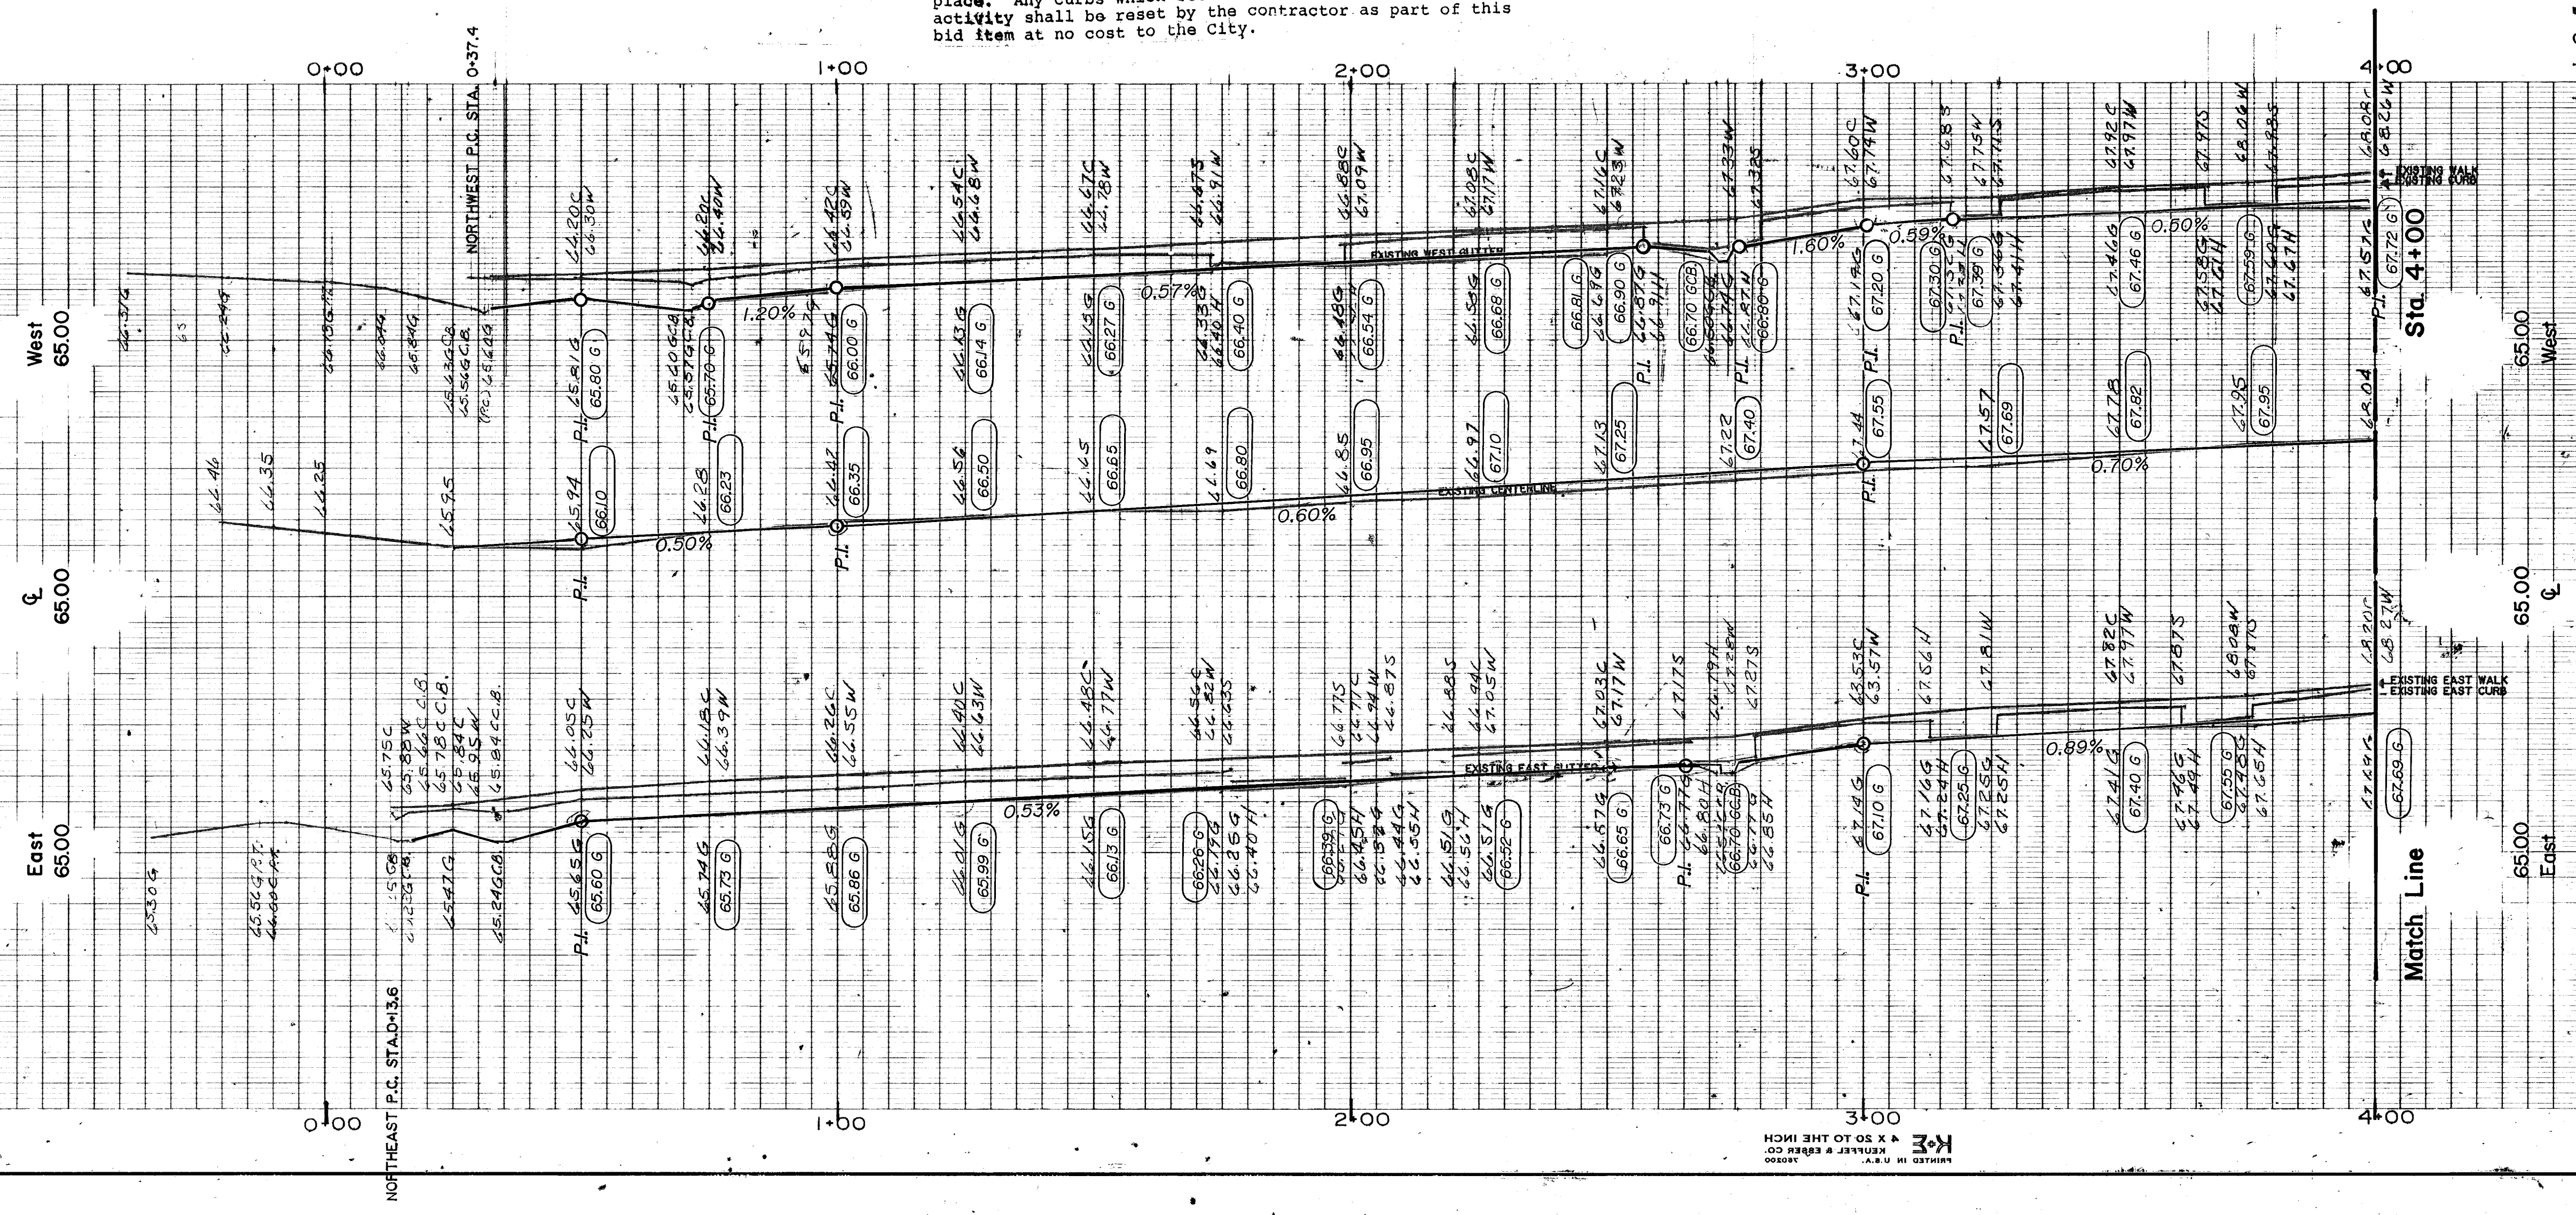

CITY OF HARTFORD, CONNECTICUT
DEPARTMENT OF PUBLIC WORKS
BUREAU OF ENGINEERING SERVICES

BALTIMORE STREET
PLAN AND PROFILE
ALBANY AVE. TO 400 FT. NORTH

SUBMITTED: [Signature]
PROJECT ENGINEER

RECOMMENDED: [Signature]
DIVISION MANAGER

APPROVED: [Signature]
CITY ENGINEER

SCALE: 1"=20' HORIZ.
1"=2' VERT.

DRAWN: MK
CHECKED: MK

DAYBOOK NO. 011054A
DATE: SEPTEMBER 1986