


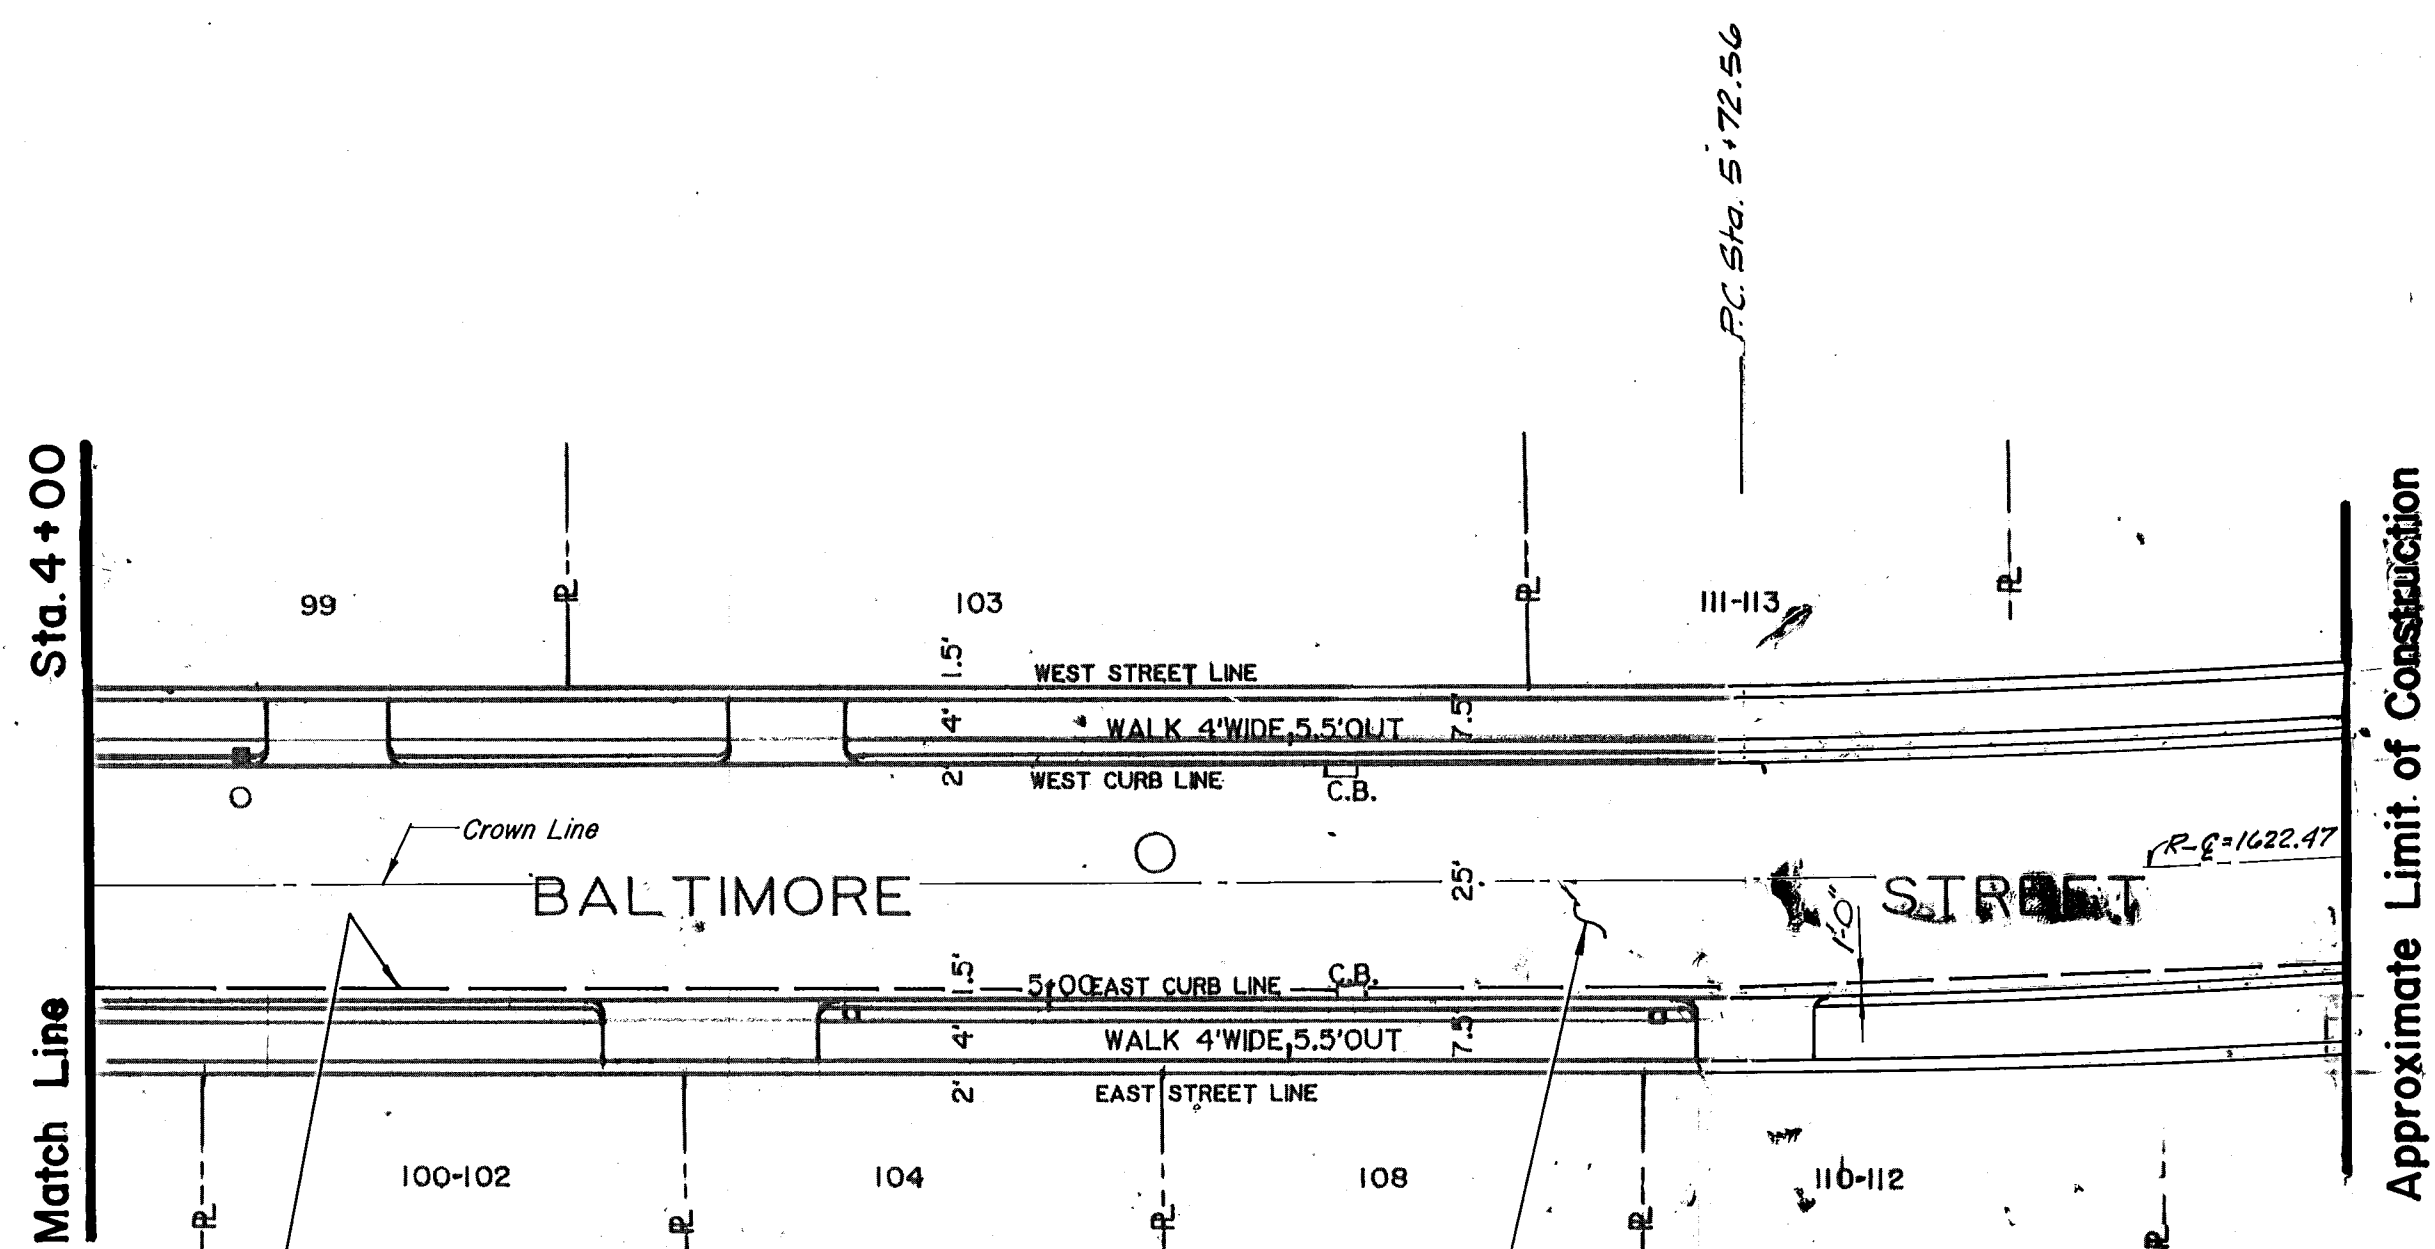

NOTE: Included in this bid item shall be the protective measures the contractor will be required to undertake to ensure that existing curb adjacent to the underdrain remains in place. Any curbs which settle due to this construction activity shall be reset by the contractor as part of this bid item at no cost to the city.

Excavate Existing Pavement 17" Below Finished Grade Install 12" Processed Taprock Subbase and 3 1/2" Pre-mixed Bituminous Concrete Base and 1 1/2" Bituminous Concrete Surface Course

GENERAL NOTES

BENCH MARK Y-1, SOUTHEAST CORNER OF DOORBILL HOUSE #1438 ALBANY AVENUE ON NORTHEAST CORNER OF KENT ST. ELEVATION=67.22

BENCH MARK C.M.S. DISC ON NORTHEAST CORNER OF ALBANY AVENUE AND BALTIMORE STREET ELEVATION=66.17

BENCH MARK HYDRANT, SOUTH SMALL NUT OFF, HOUSE #91-93 ON BALTIMORE STREET ELEVATION=70.51


BENCH MARK CHECK EXTREME NORTH END OF DOORBILL NORTH DOOR HOUSE #117 ON BALTIMORE STREET, TAKEN FROM PROFILE 215/9 ELEVATION=73.88

CALL BEFORE YOU DIG

THE CONTRACTOR IS HEREBY REMINDED THAT TITLE 16 CHAPTER 293 OF THE CONNECTICUT GENERAL STATUTES REQUIRES NOTIFICATION TO UTILITY COMPANIES OF PENDING EXCAVATION AT OR NEAR PUBLIC UTILITIES. THE CONTRACTOR SHALL CALL 1-800-922-4488 AT LEAST 48 HOURS PRIOR TO EXCAVATION.

LEGEND

- HELCO MANHOLE
- M.D.C. MANHOLE (SEWER & STORM)
- S.N.E.T.CO. MANHOLE
- HARTFORD TYPE "C" CATCH BASIN (C.B.)
- DUPLEX TYPE CATCH BASIN (C.B.)
- CITY MERESTONE (C.M.S.)
- M.D.C. WATER GATE
- STREET LIGHT POLE
- ◆ FIRE HYDRANT (F.H.)
- ◆ FIRE CALL BOX

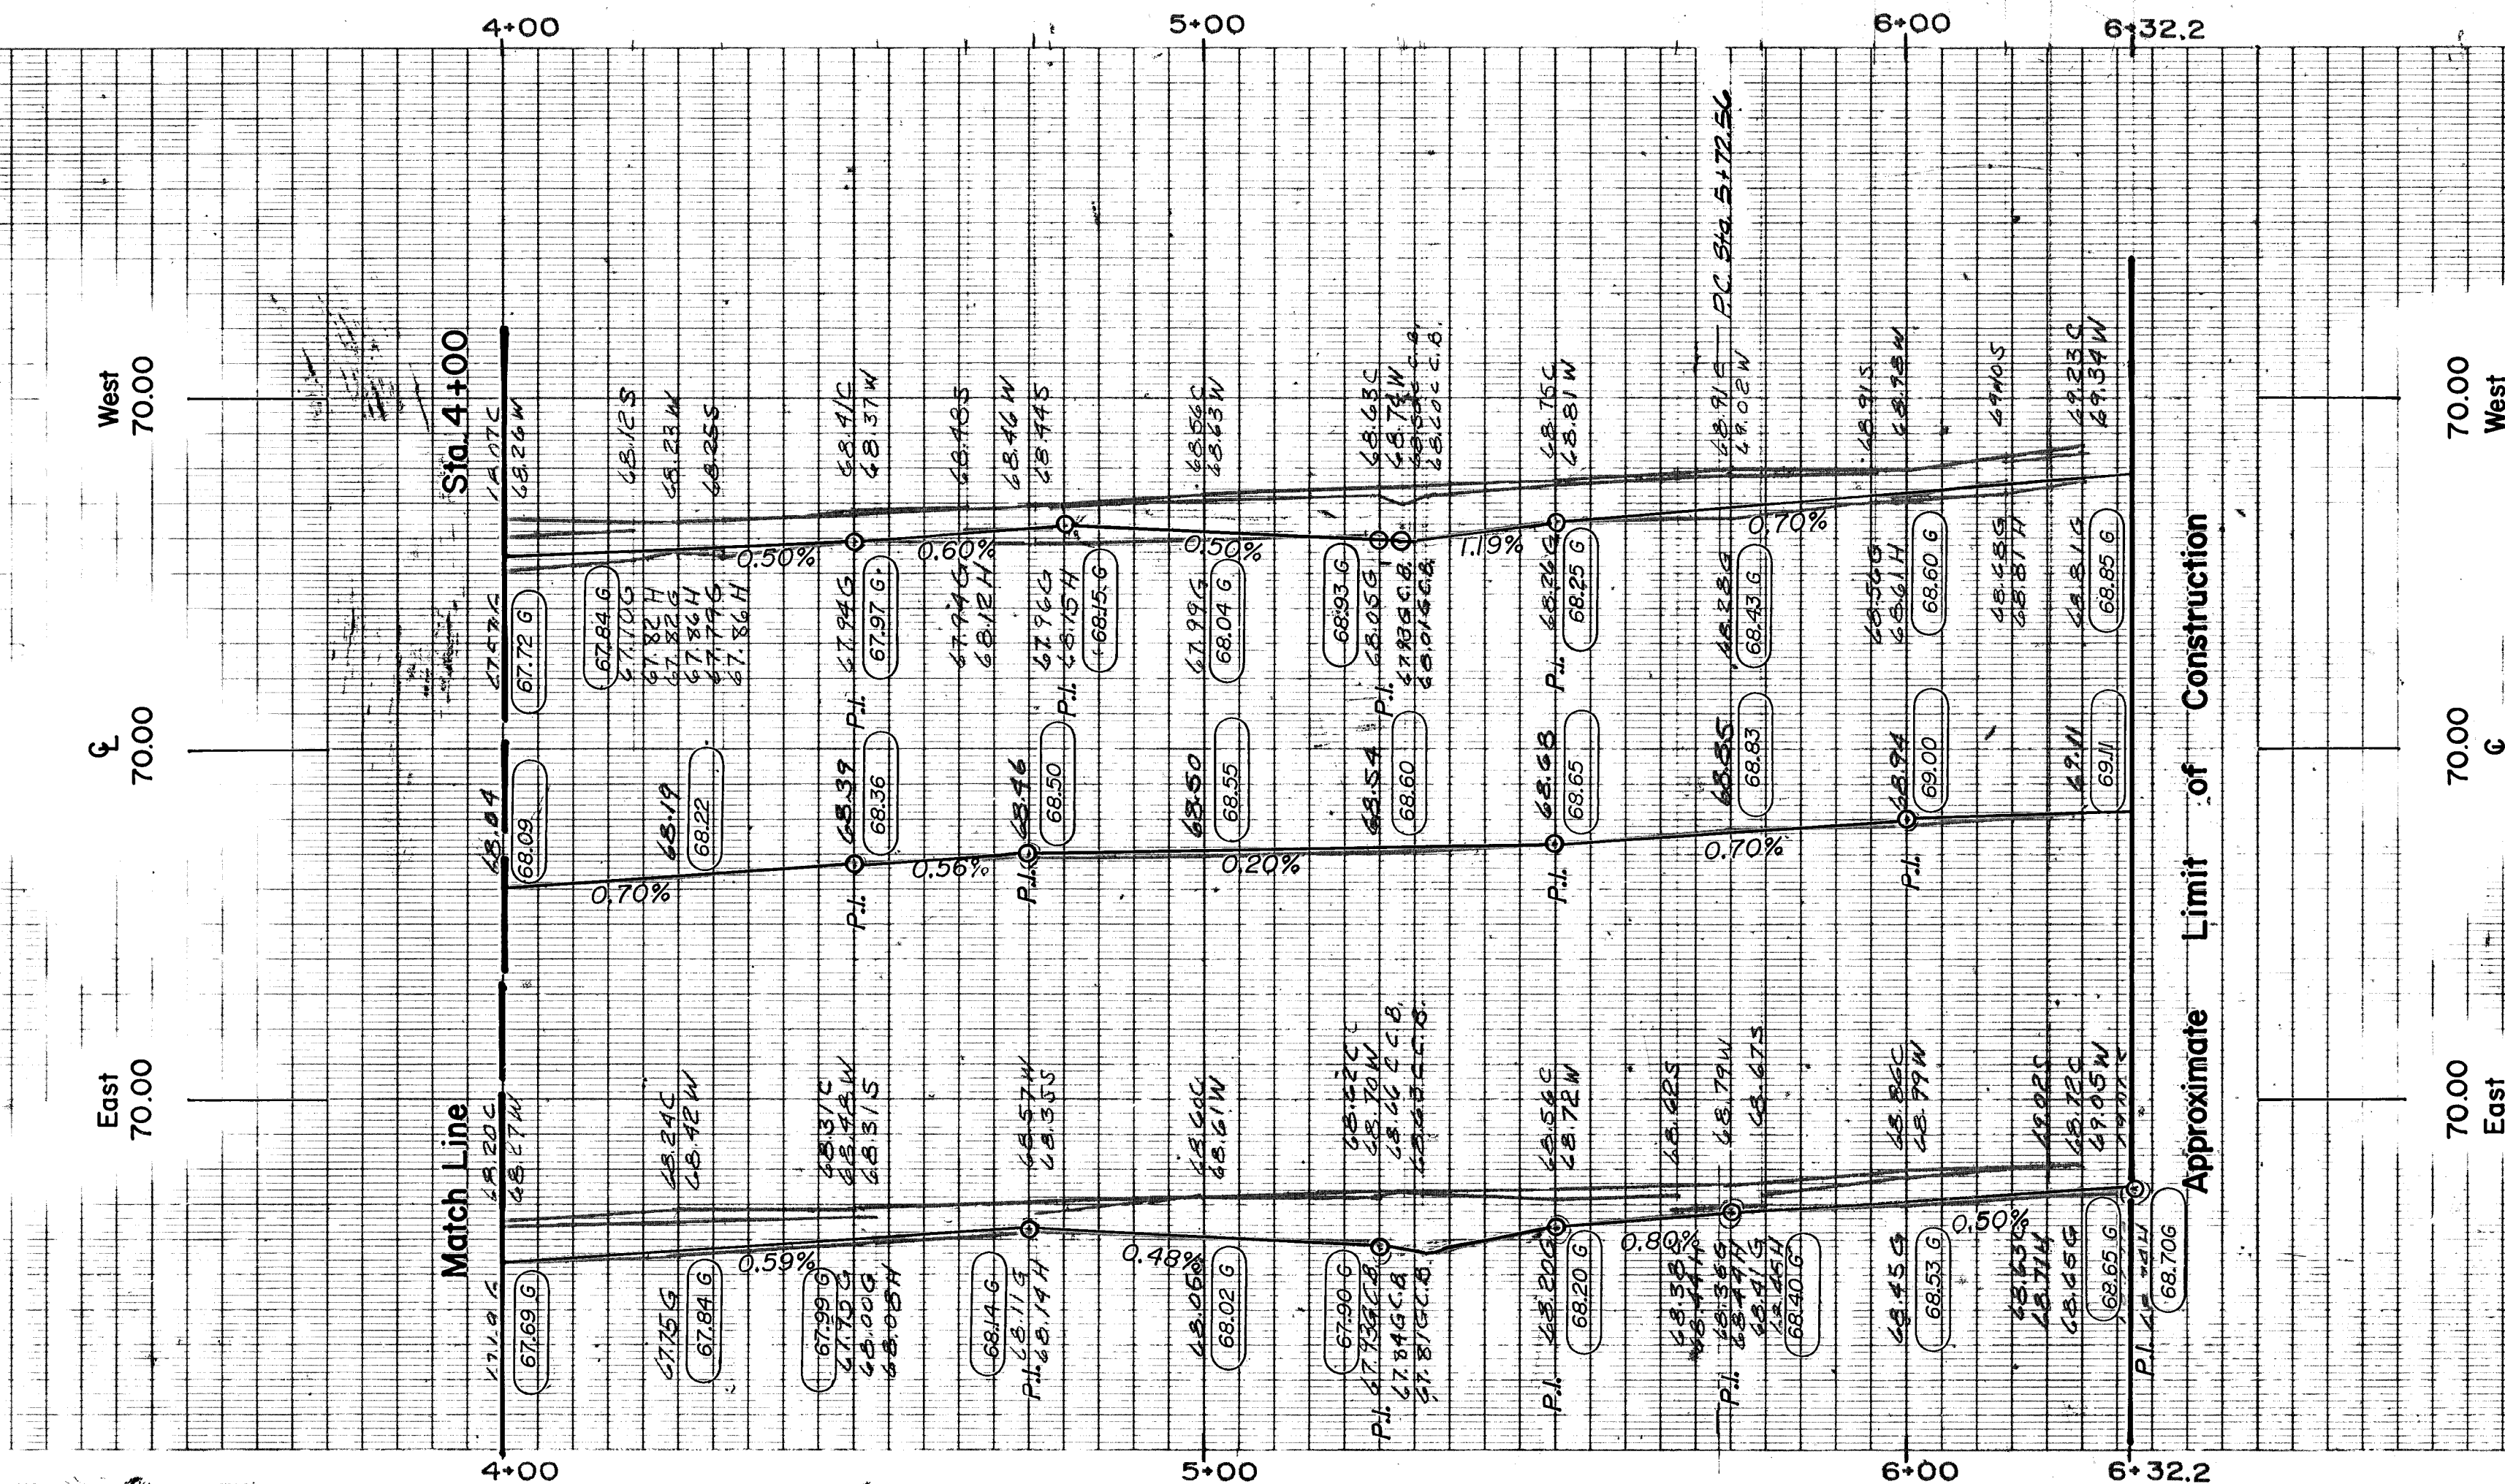

CITY OF HARTFORD, CONNECTICUT DEPARTMENT OF PUBLIC WORKS BUREAU OF ENGINEERING SERVICES			
BALTIMORE STREET PLAN AND PROFILE 400' TO 635' NORTH OF ALBANY AVE.			
SUBMITTED <i>[Signature]</i> PROJECT ENGINEER	RECOMMENDED <i>[Signature]</i> DIVISION MANAGER	APPROVED <i>[Signature]</i> CITY ENGINEER	DATE 9/10/86
DRAWN MK	SCALE 1"=20' HORZ.	DAYBOOK NO. 011054B	
CHECKED MK	1"=2' VERT.	DATE SEP. 1986	