
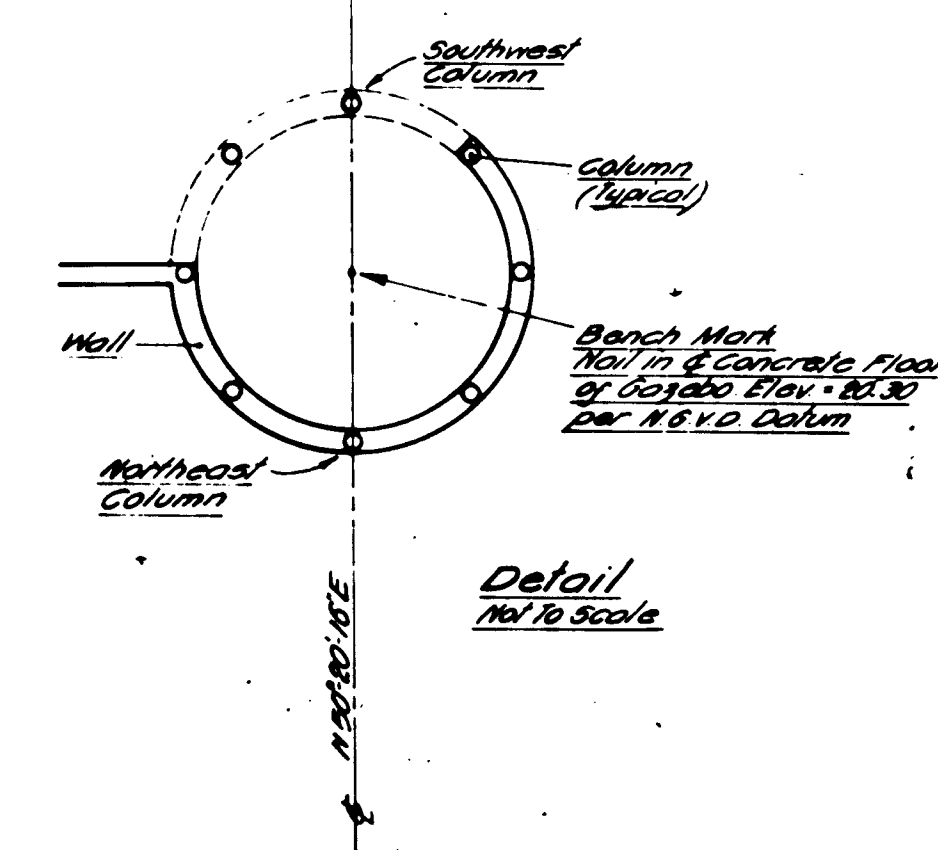


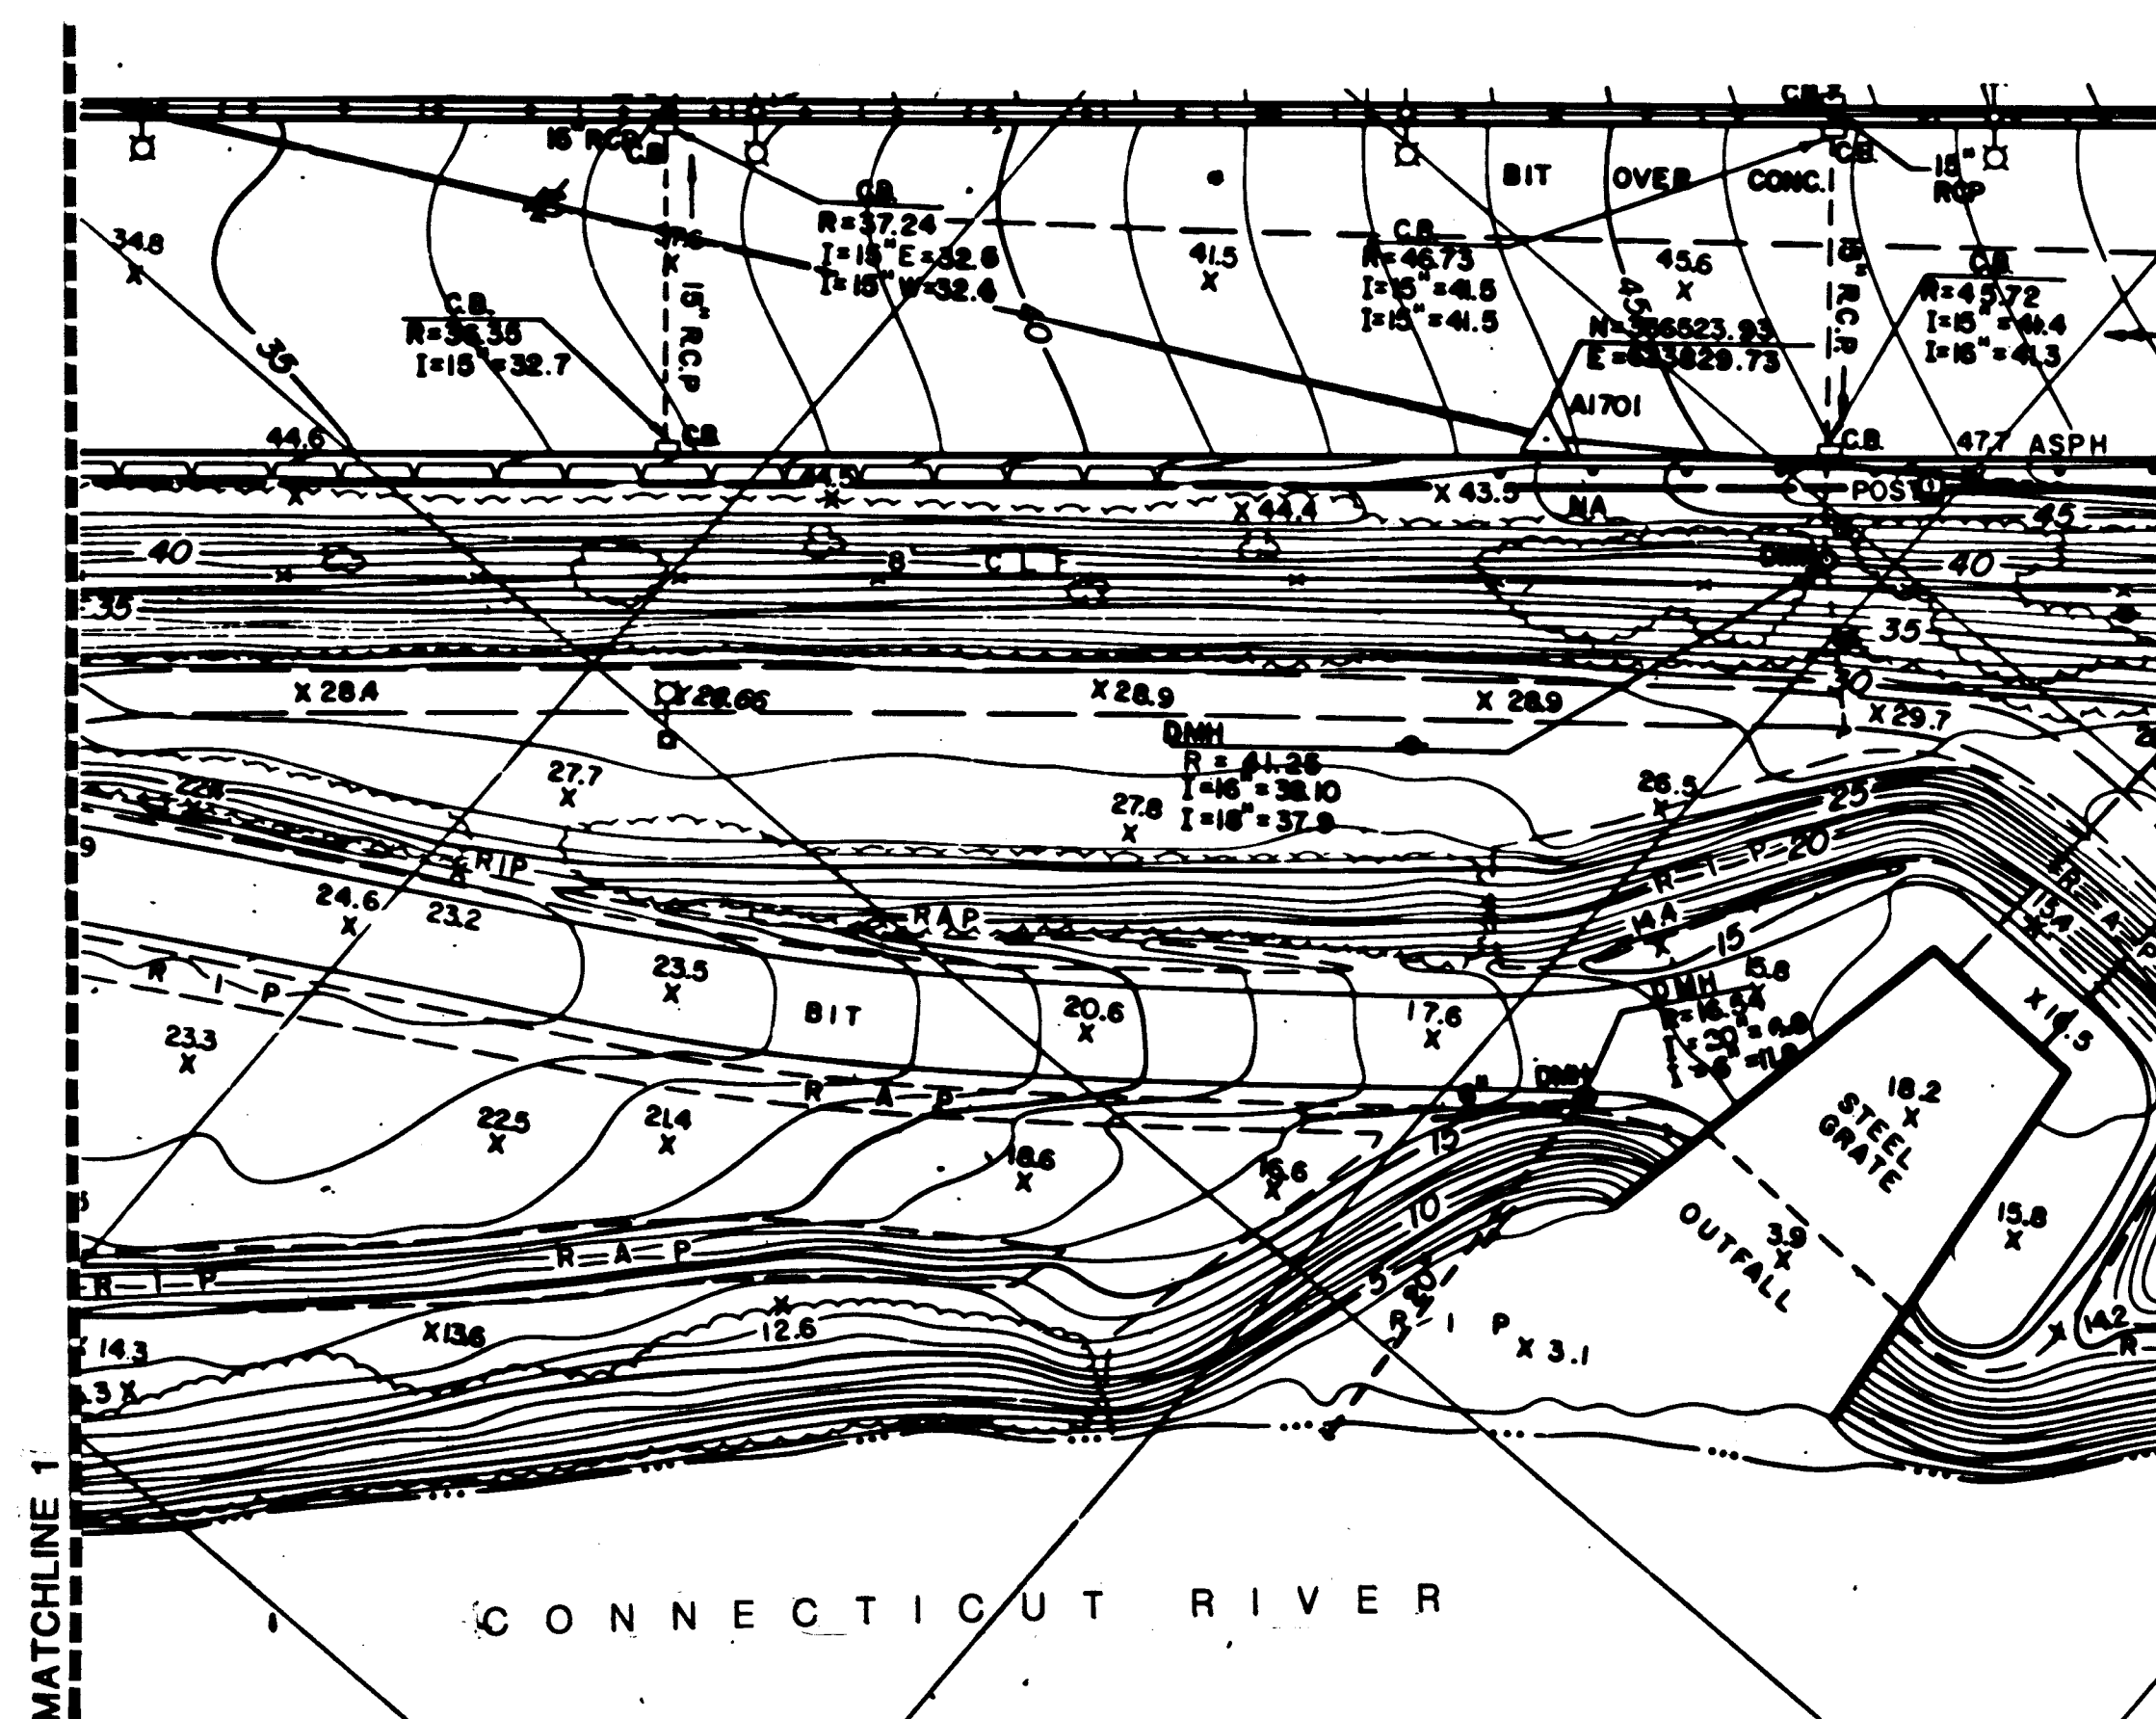

Legend:
L.P. = Light Pole
T.W. = Top of Wall Elevation

Note:
Elevations Refer To
N.G.V.D. Datum

[illegible]

CHARTER OAK PARK

HARTFORD, CONNECTICUT




Riverfront Recapture Inc.
103 Constitution Plaza
Hartford Connecticut 06103
(203) 277-6691

Carol R. Johnson and Associates Inc.
LANDSCAPE ARCHITECTS SITE PLANNERS
 1100 Massachusetts Avenue
 Cambridge Massachusetts 02138 (617) 888-6115

Date: 28 DEC, 87
 Drawn By:
 Checked By:
 Revisions:
 A 23 DEC 87

Topographic Survey

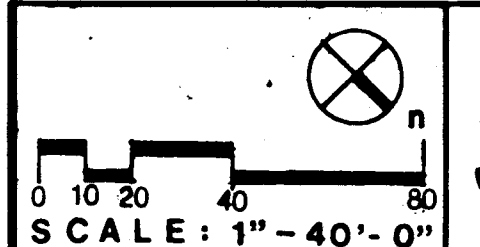

SU-1