

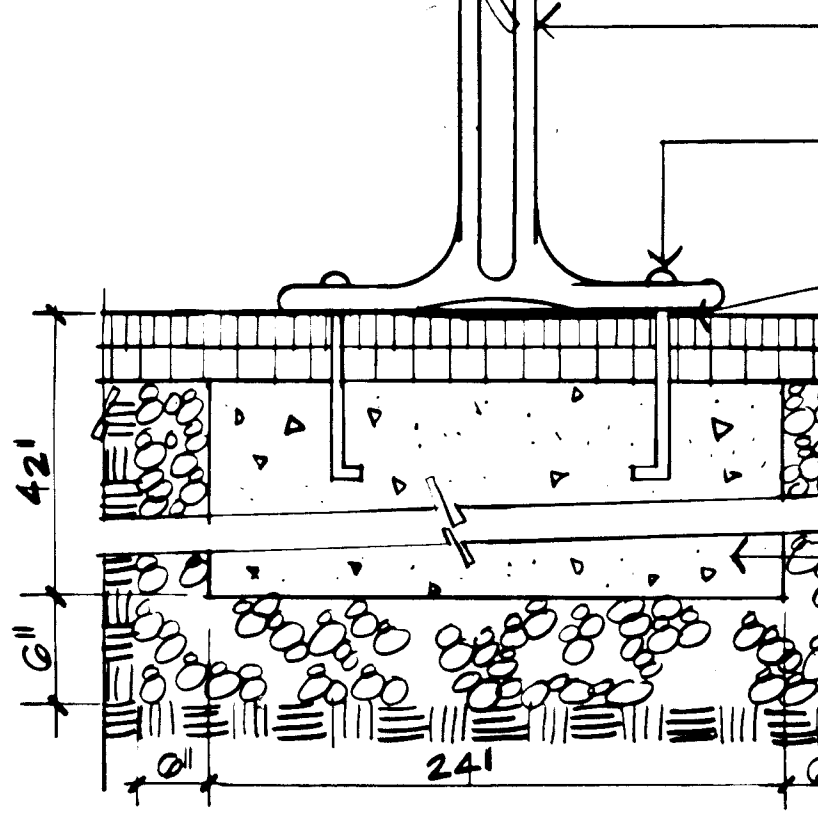
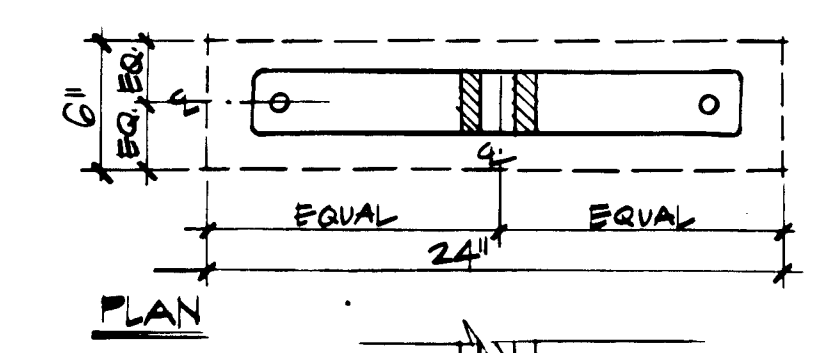
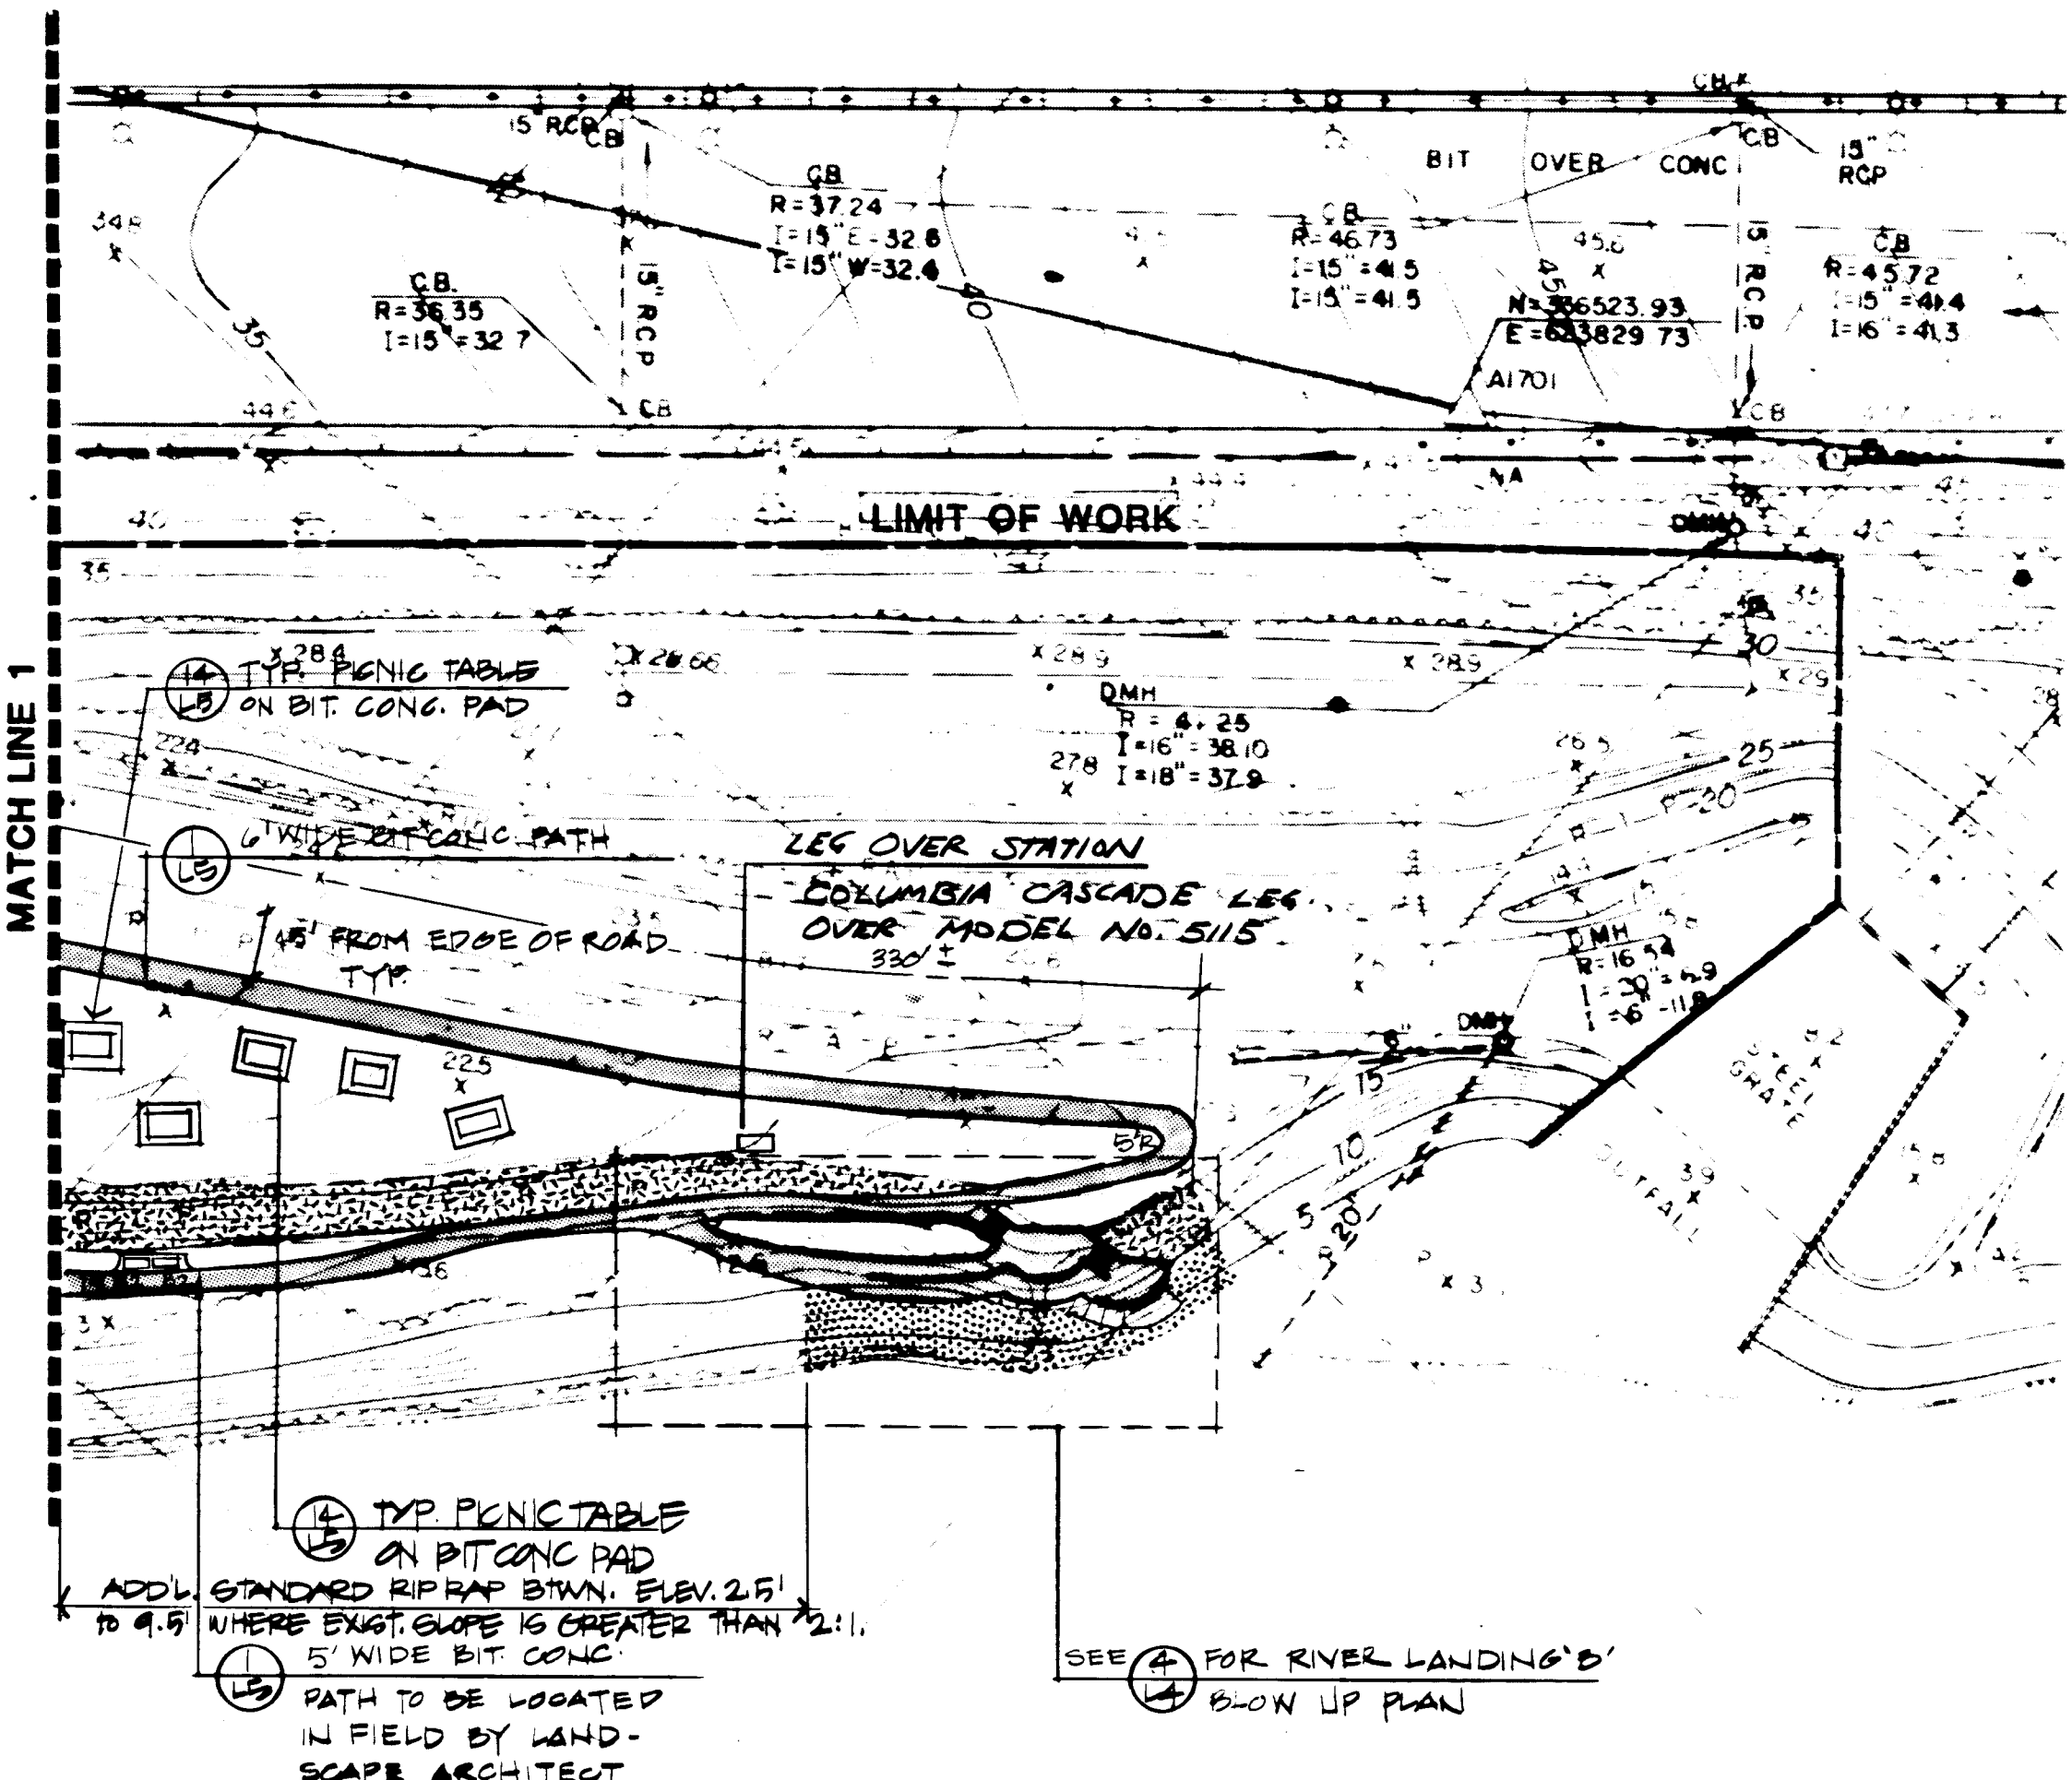


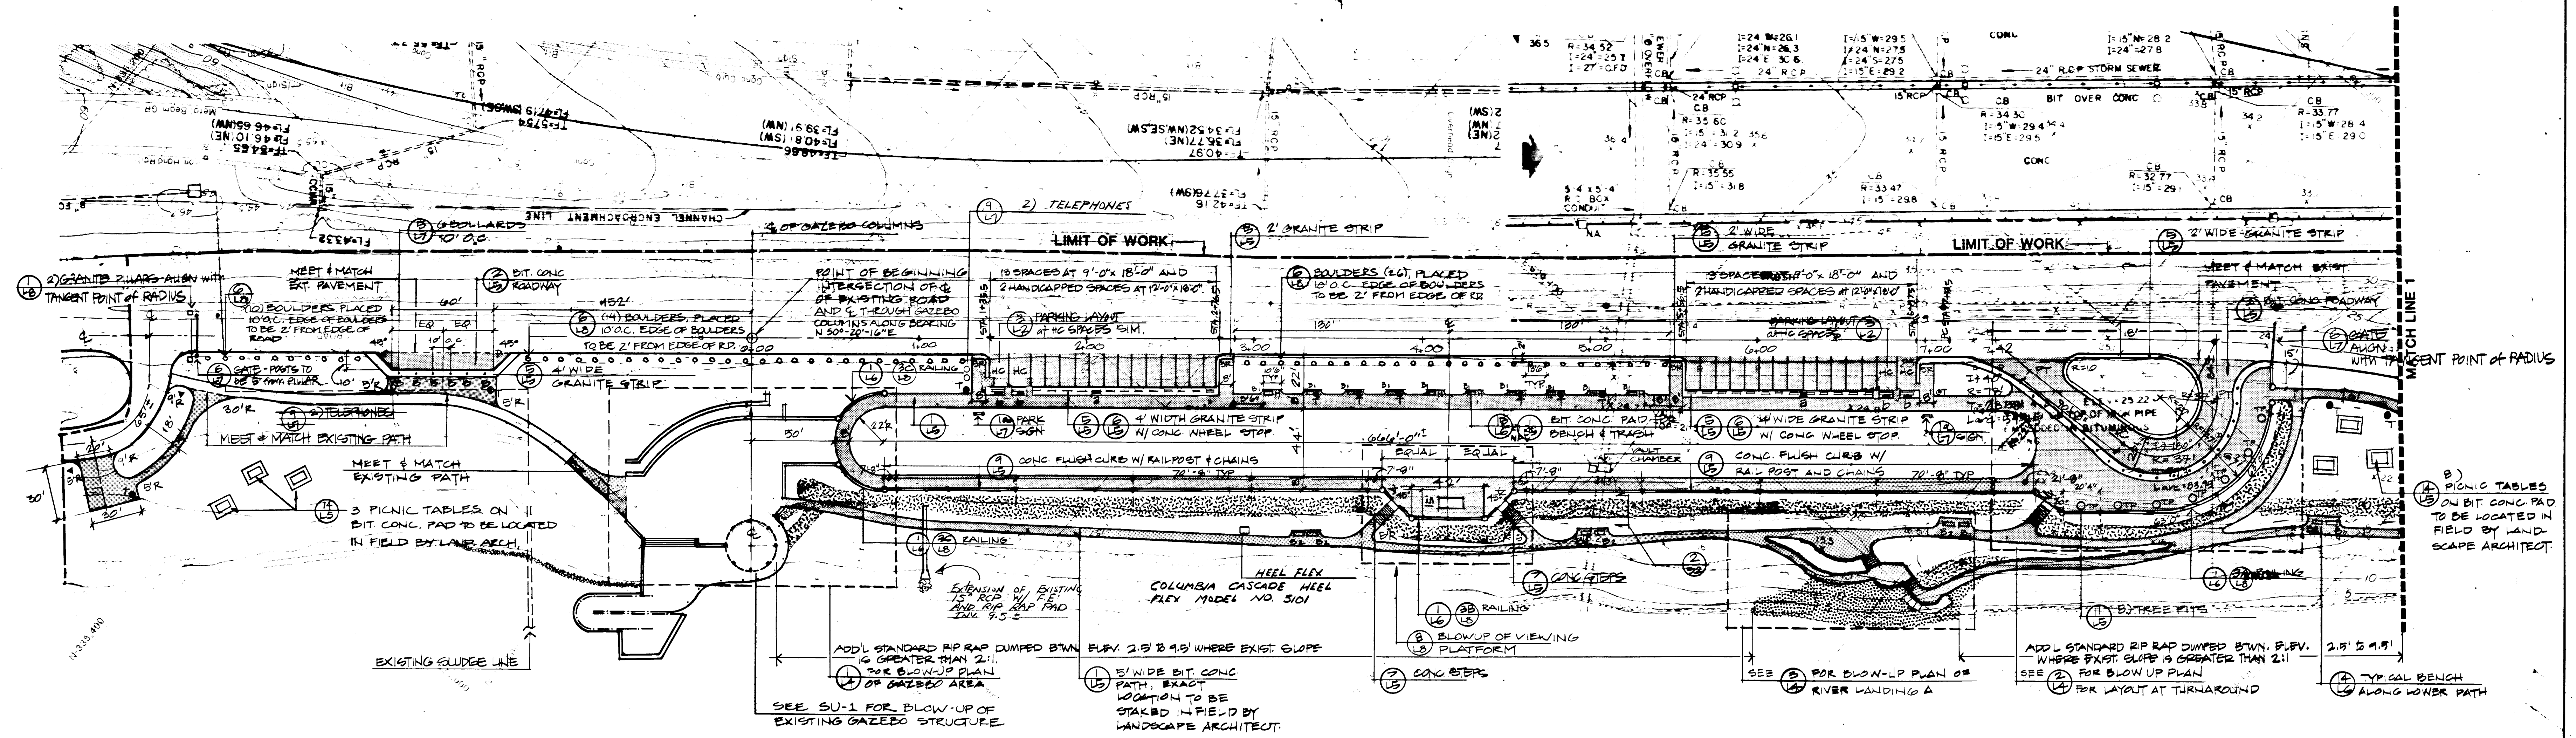

4 Bench Anchoring Detail
NOT TO SCALE

NOTE: THIS LAYOUT CORRESPONDS TO THE NORTHWEST PARKING AREA LAYOUT FOR SOUTHWEST PARKING AREA IS EXACTLY OPPOSITE WHAT IS SHOWN HERE. REFER TO PLAN ABOVE

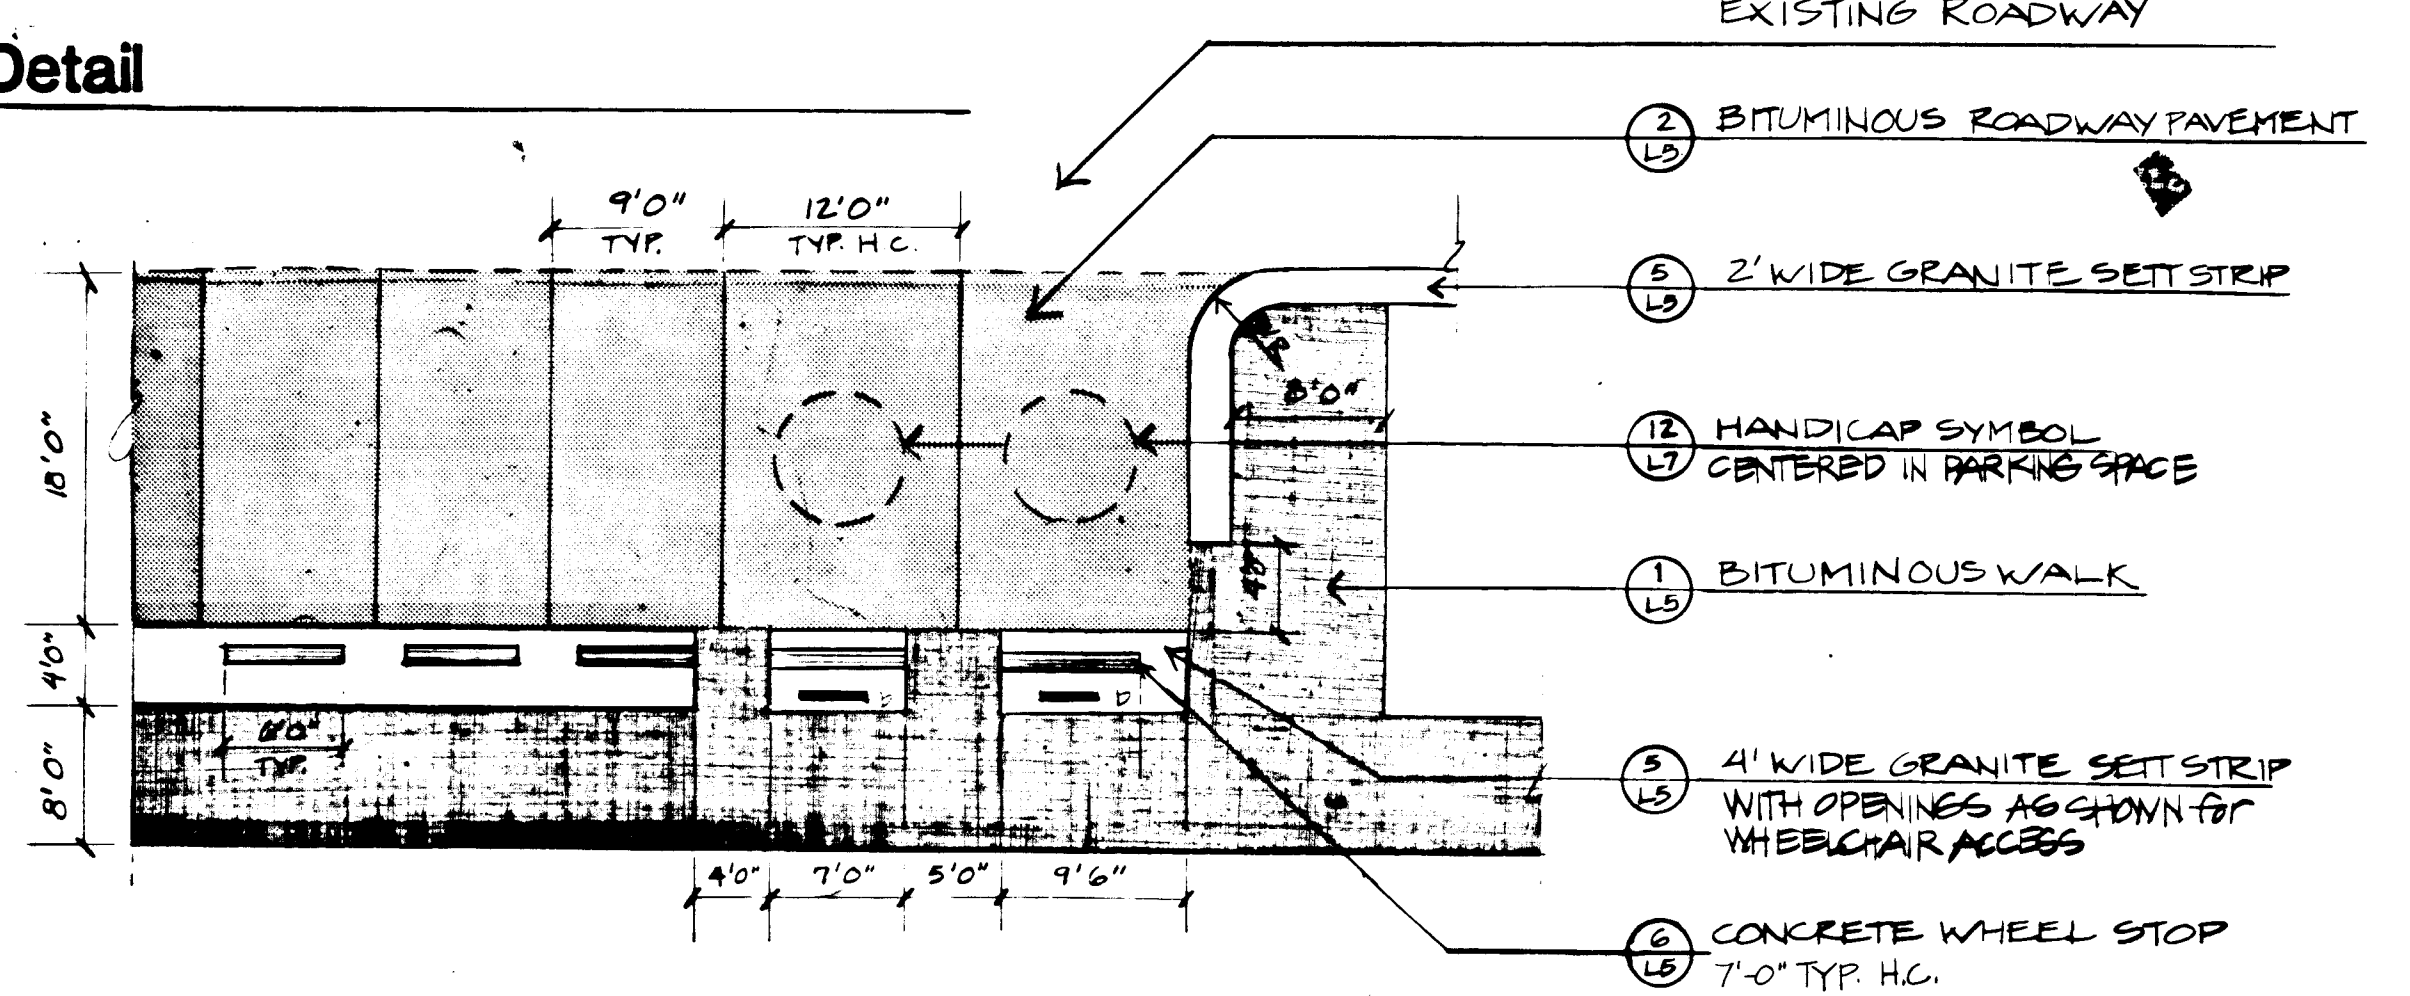


3 Typical Parking Layout
SCALE: 1" = 10'-0"

LAYOUT NOTES

1. All lines and dimensions are parallel or perpendicular to the lines from which they are measured unless otherwise indicated.
2. All line and grade work as per Drawings and Specifications shall be laid out by a registered civil engineer or surveyor engaged by the Contractor.
3. Storage areas for Contractor's equipment and materials shall be on and within limits of work as shown on the plans and as approved by the Architect.
4. Contractor shall verify all conditions in the field and report any discrepancies to the Architect.
5. At all locations where existing bituminous concrete roadway or concrete sidewalk abut new construction, the edge of the existing pavement shall be sawcut to a clean, smooth edge.
6. All parking stalls shall be 9'-0" x 18'-0". Handicapped parking stalls to be 12'-0" x 18'-0". See Detail 3 this sheet.

Legend

- NEW BIT CONCRETE PAVEMENT
- INTERMEDIATE CONN. DOT RIP RAP DRESSING ON EXIST. RIP RAP BANK. BANK TO BE PLANTED WITH GROUNDCOVER - SEE PLANTING PLAN - SHT. L-3.
- BENCH TYPE 1 SEE 17
- BENCH TYPE 2 SEE 18
- TRASH RECEPTACLE
- BOLLARD SEE 19
- SIGN TYPE 'A' SEE 20 (FLOOD AREA WARNING)
- SIGN TYPE 'B' SEE 21 (HANDICAP)
- STANDARD CONN. DOT RIP RAP PLACED
- LIGHTPOLE 22
- BENCH WITH SPACE FOR WHEELCHAIR. SEE 23
- INTERMEDIATE CONN. DOT RIP RAP BANK - SEE 24 BANK TO BE PLANTED WITH GROUNDCOVER - SEE PLANTING PLAN - SHT. L-3

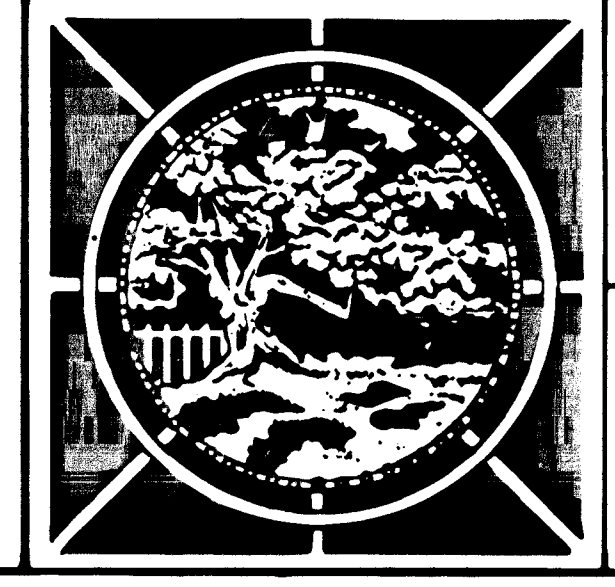


CHARTER OAK PARK
HARTFORD, CONNECTICUT

Riverfront Recapture Inc.
103 Constitution Plaza
Hartford, Connecticut 06103
(203) 277-6691

Carol R. Johnson and Associates Inc.
LANDSCAPE ARCHITECTS SITE PLANNERS
1100 Massachusetts Avenue
Cambridge Massachusetts 02138 (617) 888-6115

Date: 28 DEC. 87
Drawn By: [Signature]
Checked By:
Revisions:
1. 23 DEC. 87

Layout Plan

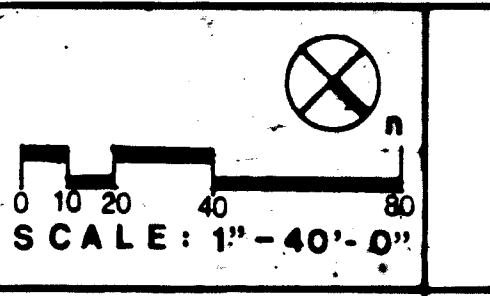

L-2

