




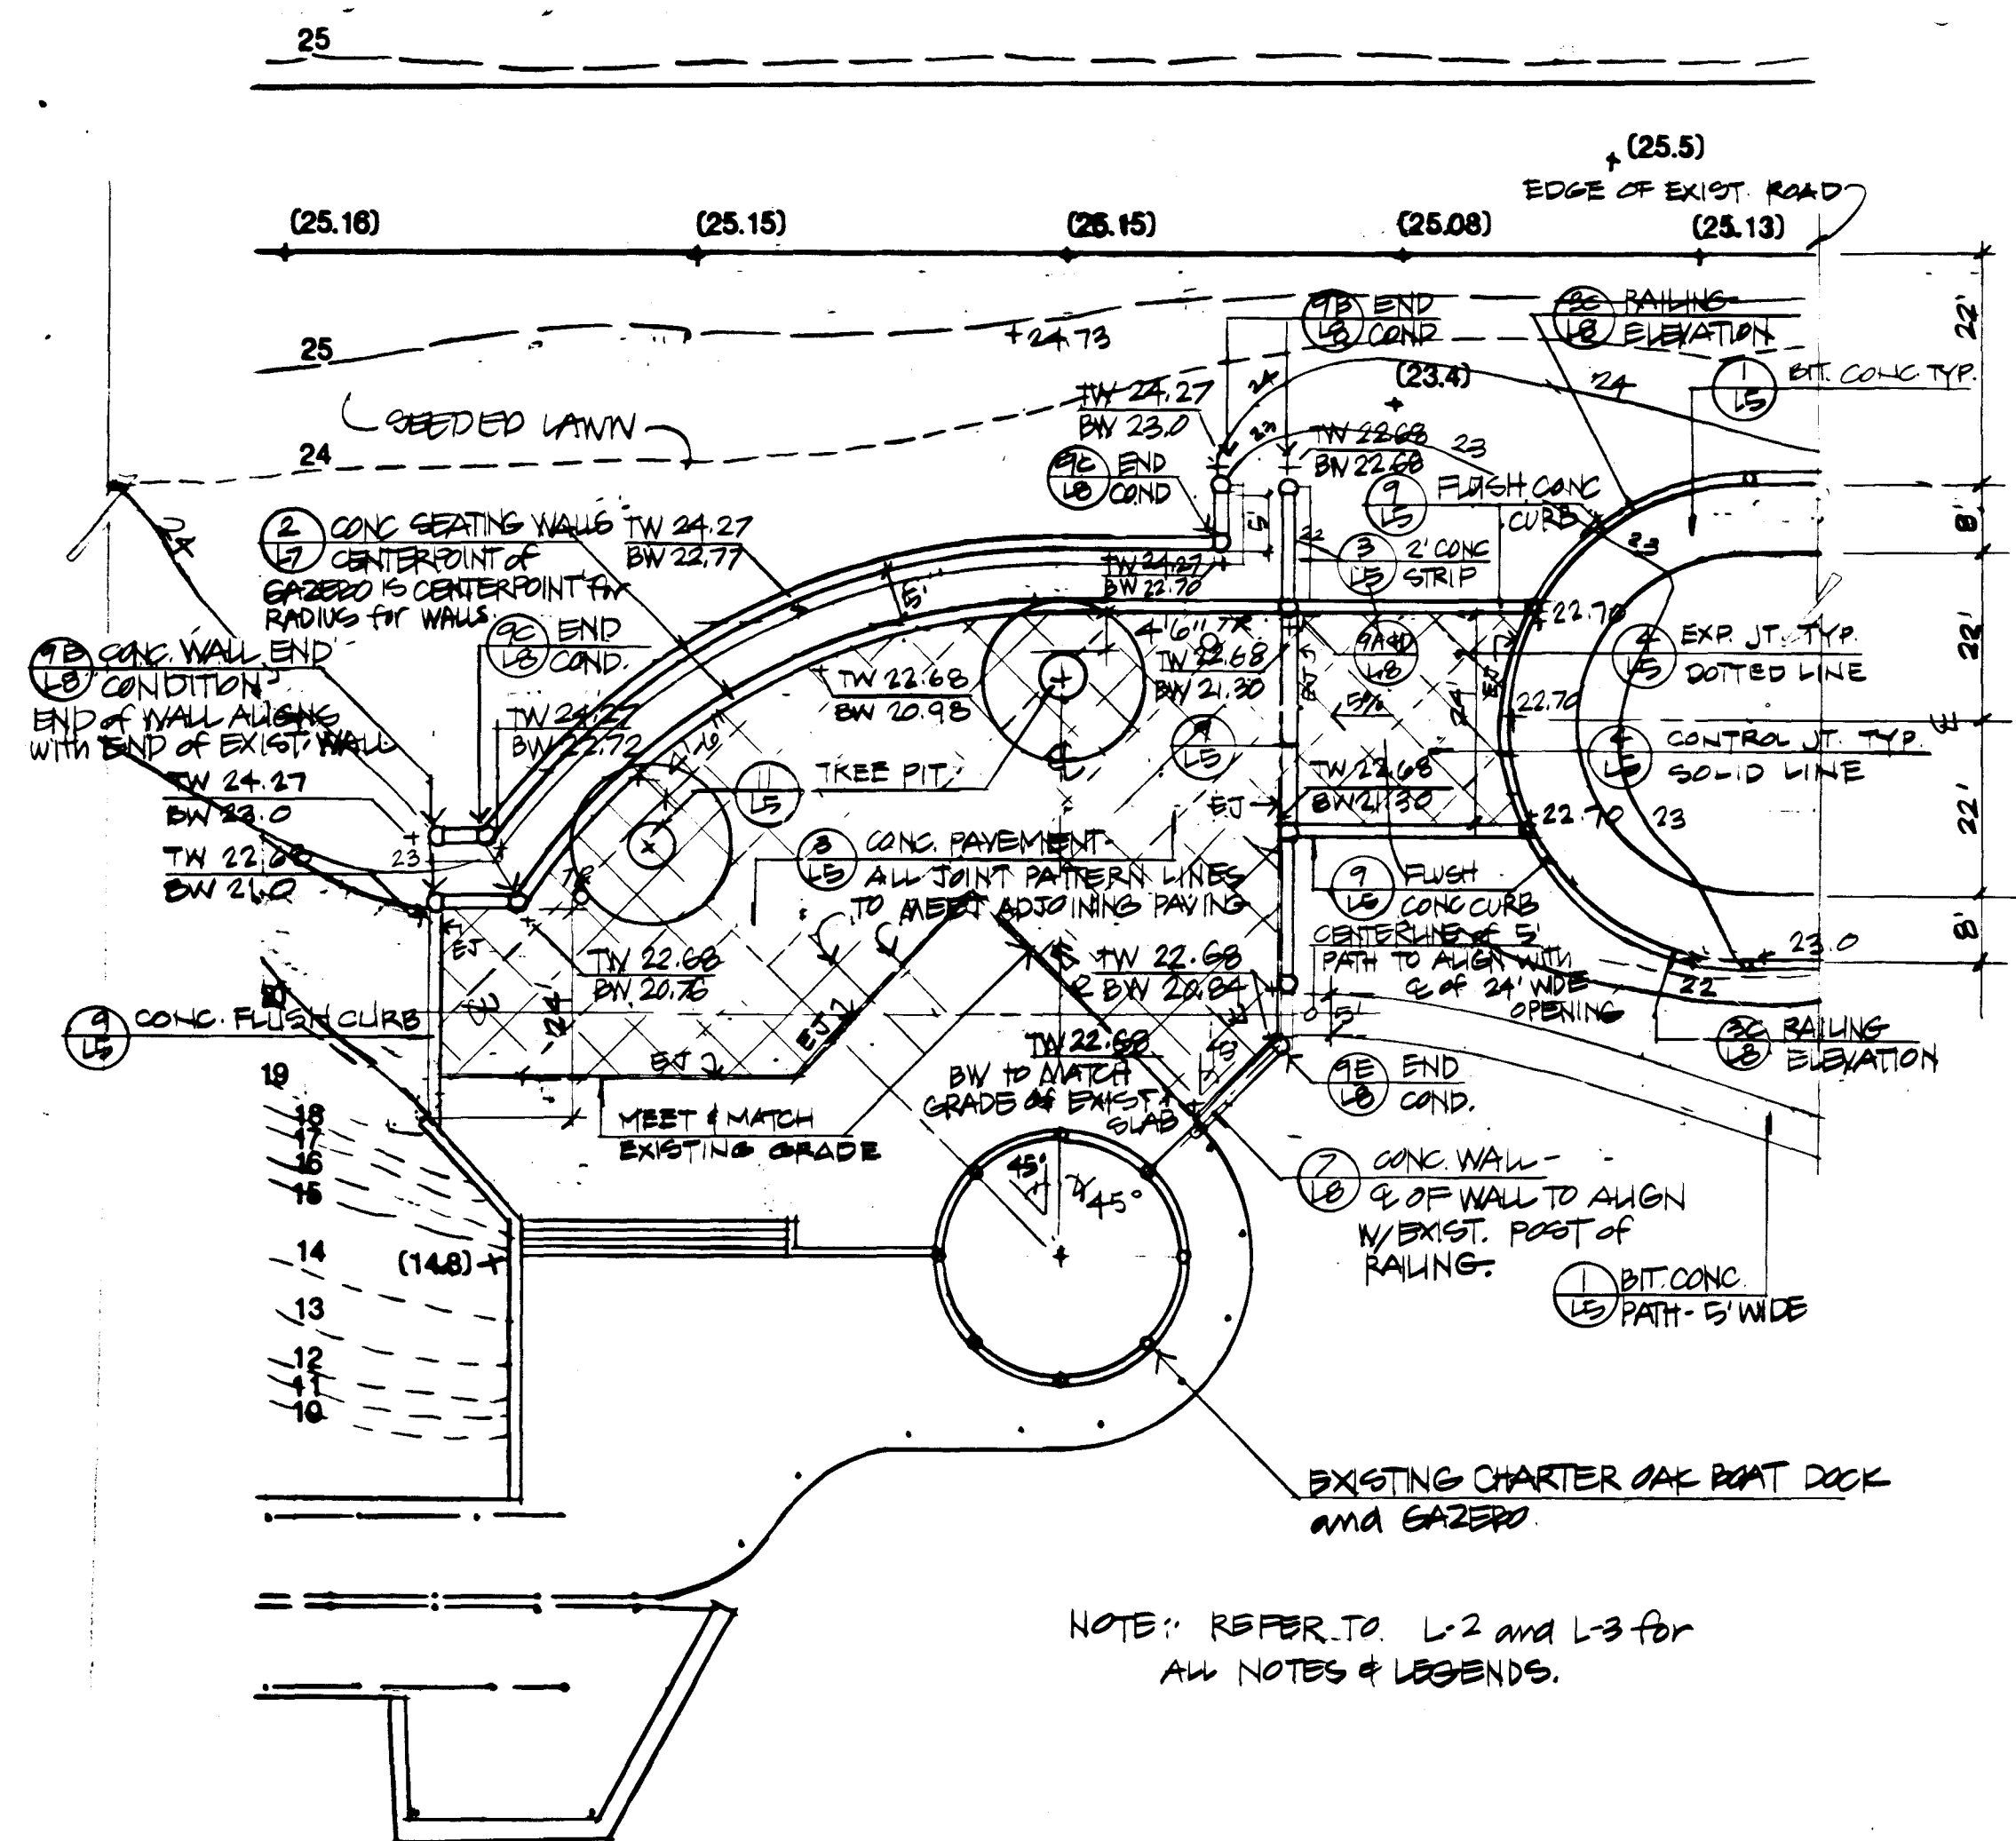


1 Gazebo Plaza - Plan
Scale: 1" = 20'-0"

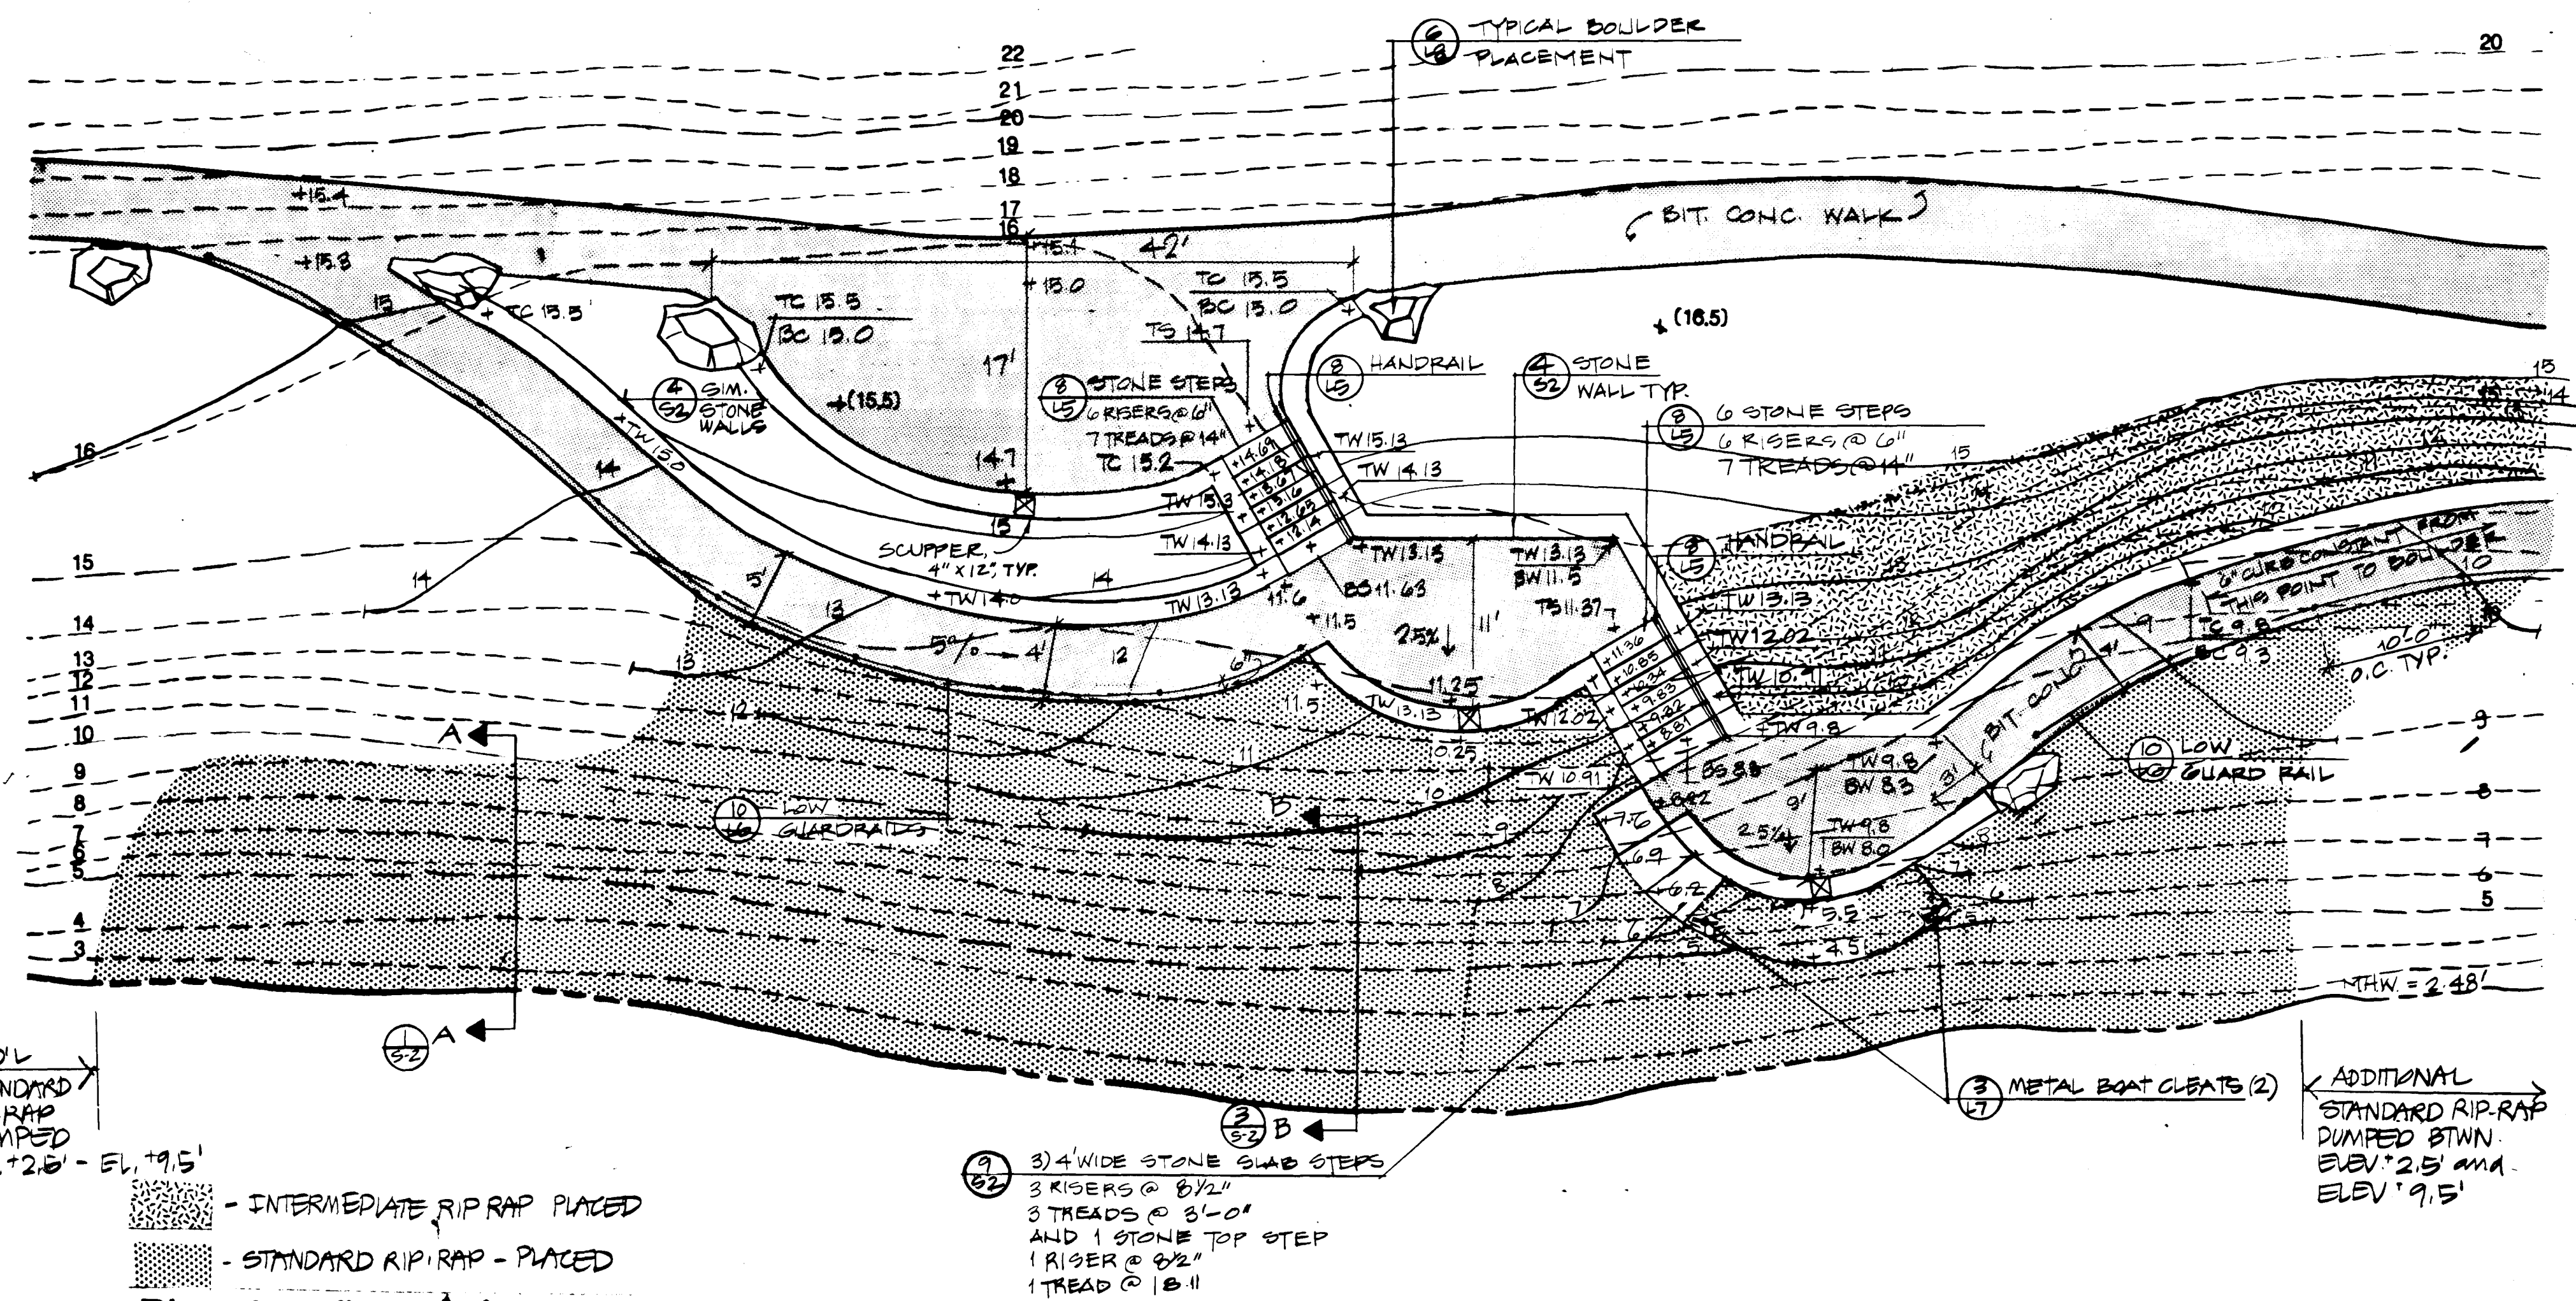

3 River Landings 'A' - Plan
Scale: 1/8" = 1'-0"

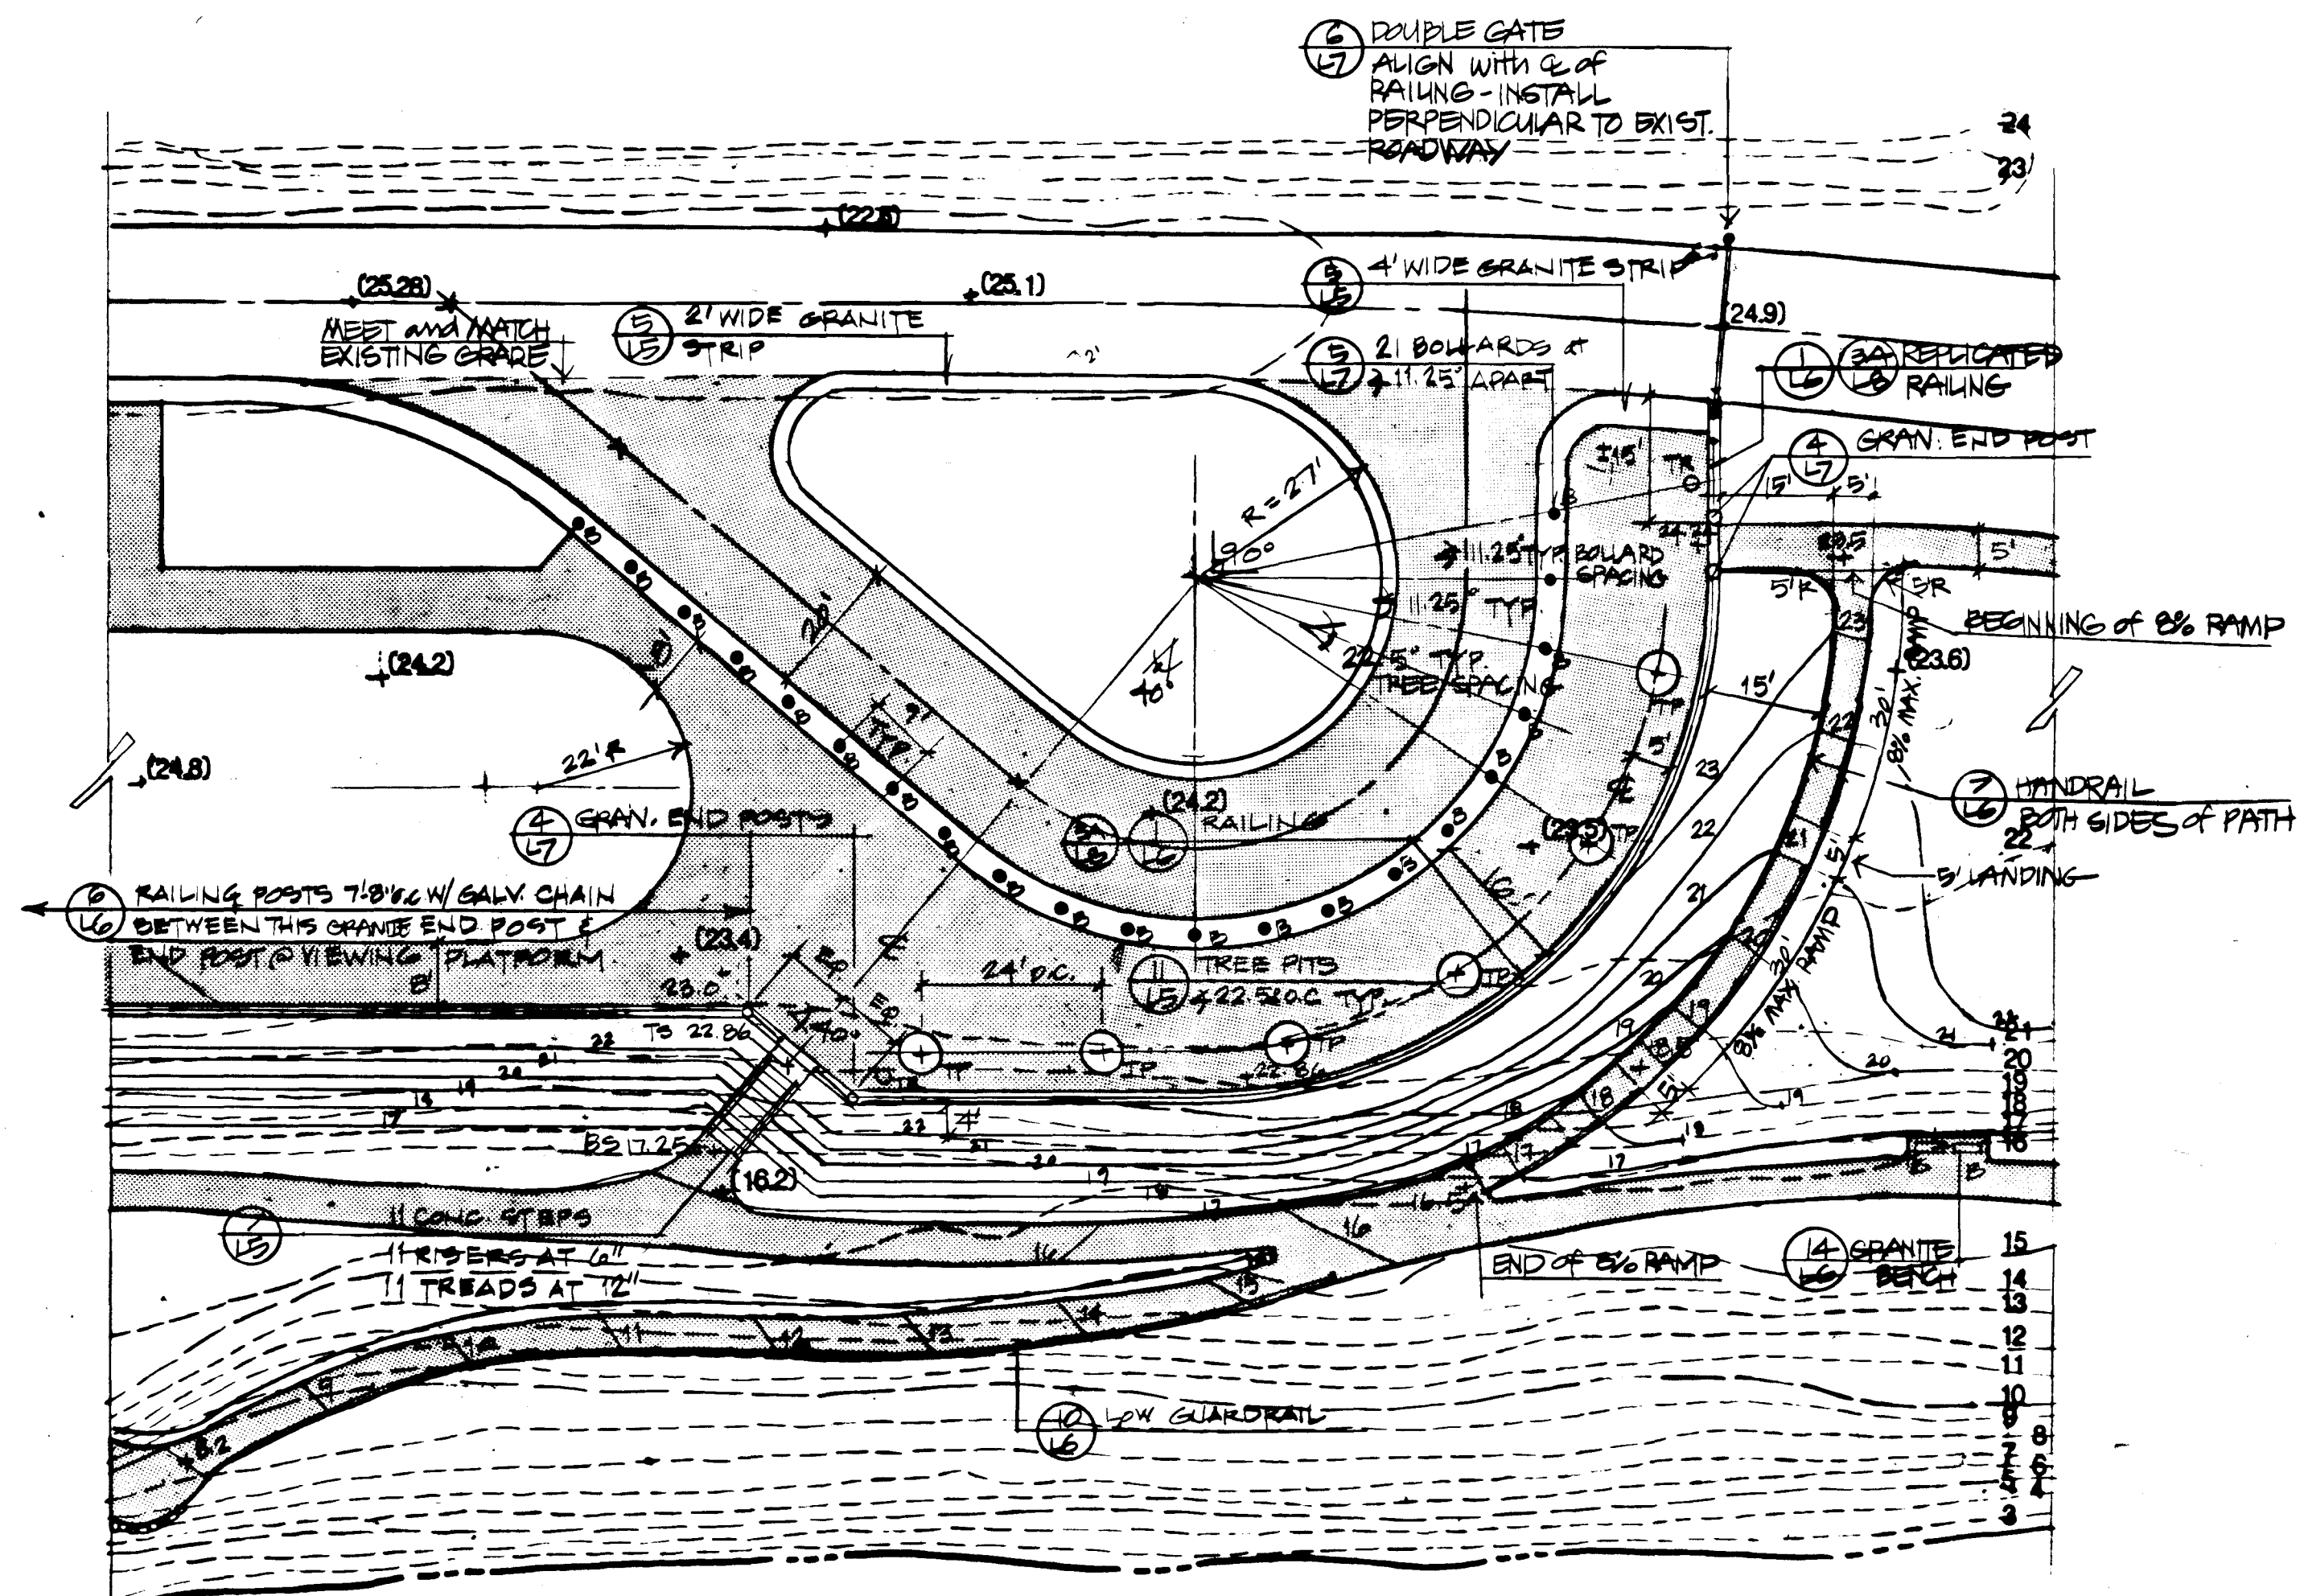

2 Turnaround Plan
Scale: 1" = 20'-0"

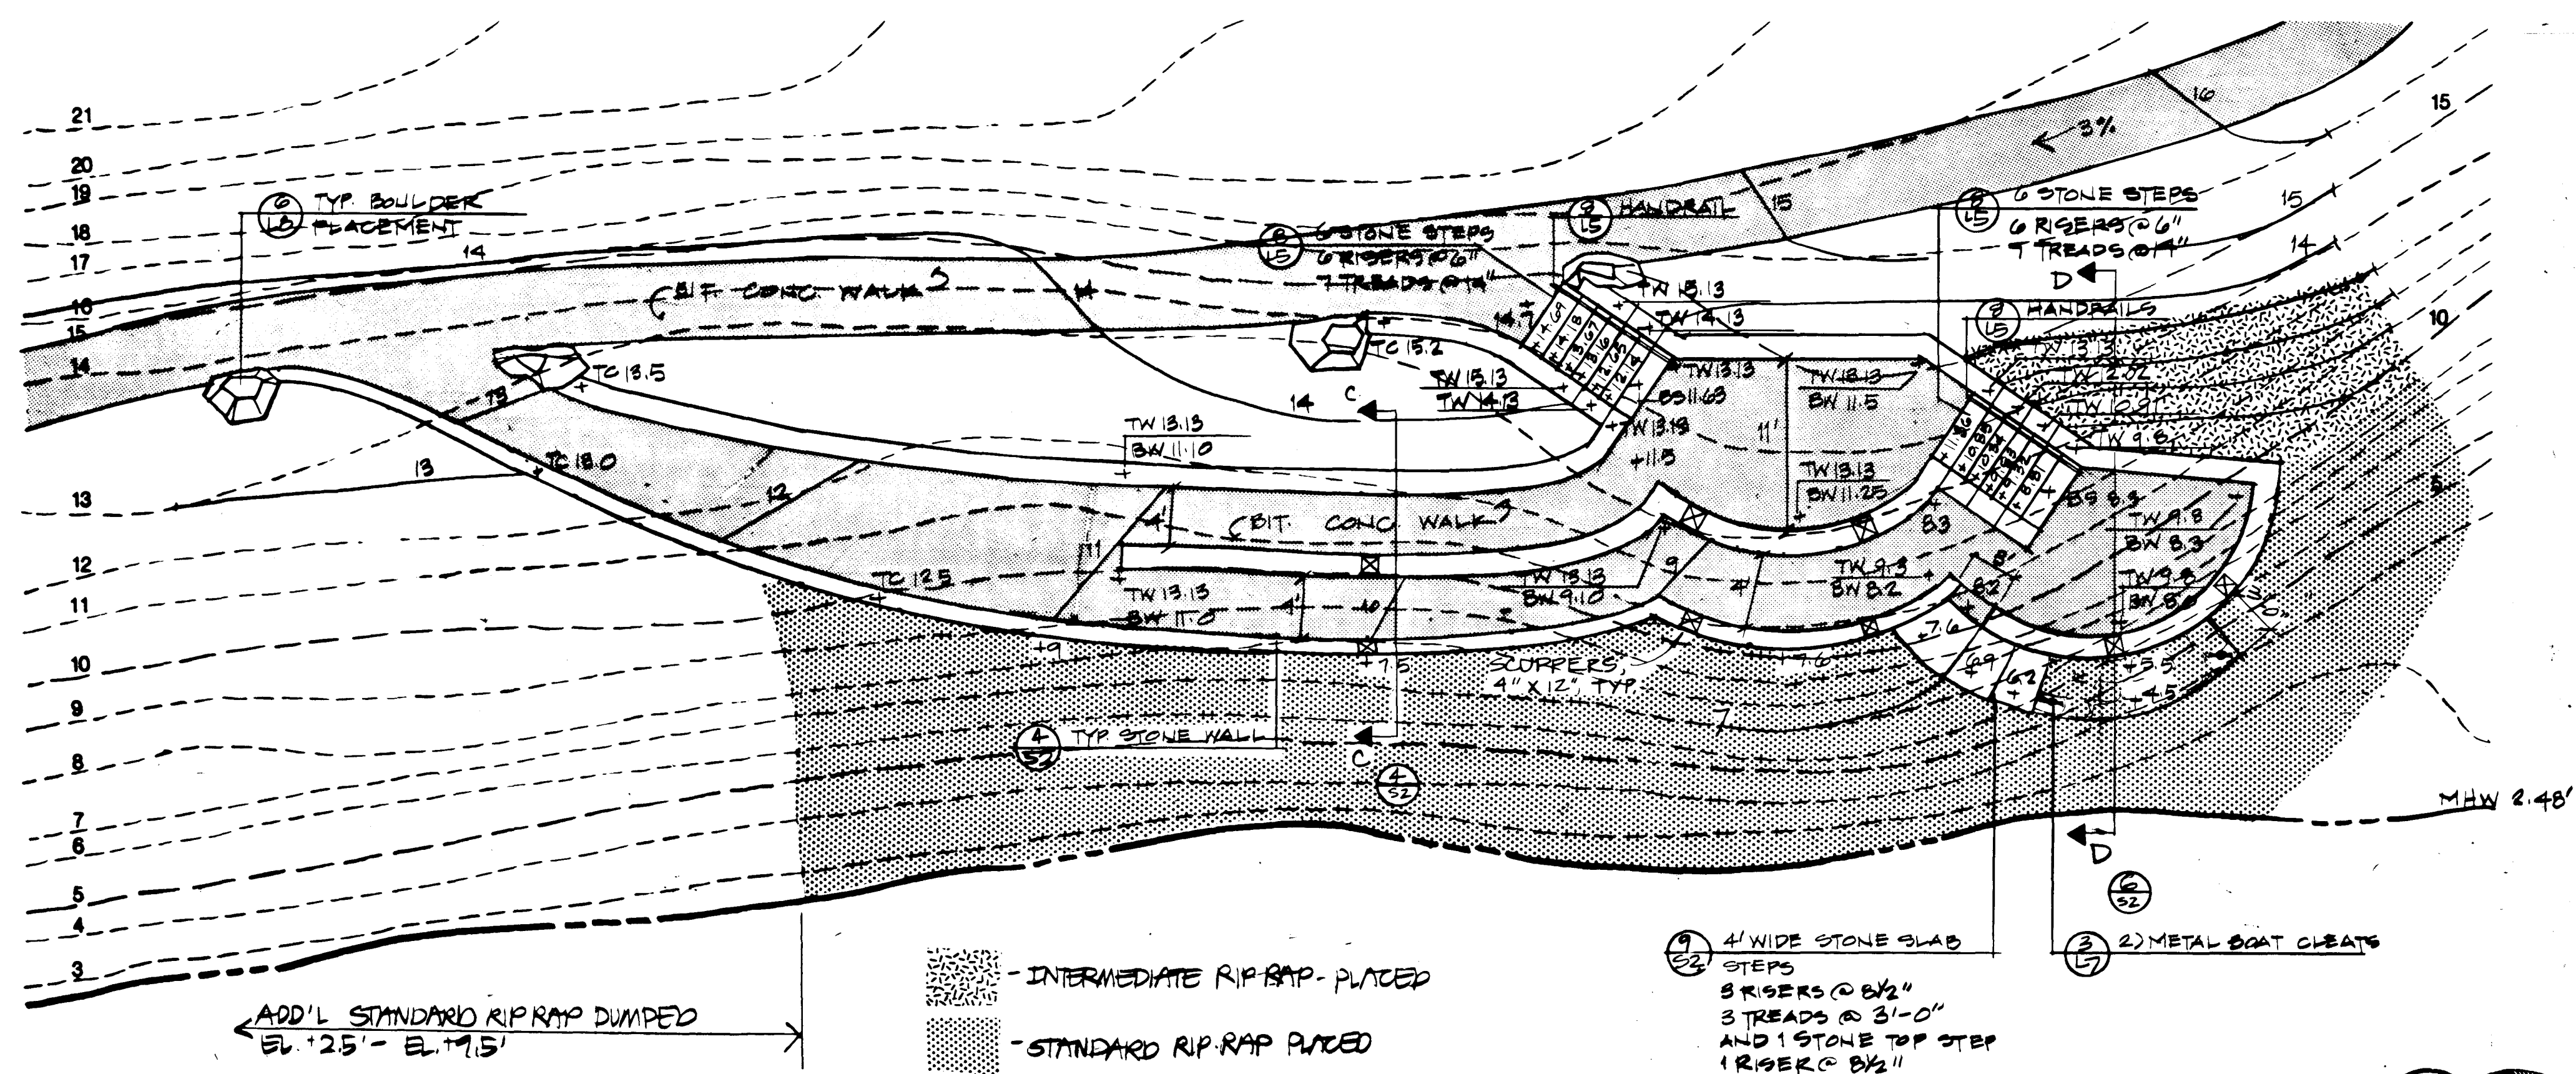

4 River Landings 'B' - Plan
Scale: 1/8" = 1'-0"



CHARTER OAK PARK
HARTFORD, CONNECTICUT

Riverfront Recapture Inc.
103 Constitution Plaza
Hartford Connecticut 06103
(203) 277-6691

Carol R. Johnson and Associates Inc.
LANDSCAPE ARCHITECTS SITE PLANNERS
1100 Massachusetts Avenue
Cambridge, Massachusetts 02138 (617) 868-6115

Date: 28 DEC. 87
Drawn By: E.H. J.
Checked By:
Revisions:

Blow-Up Plans

L-4

DRYBOOK NO. 011055