



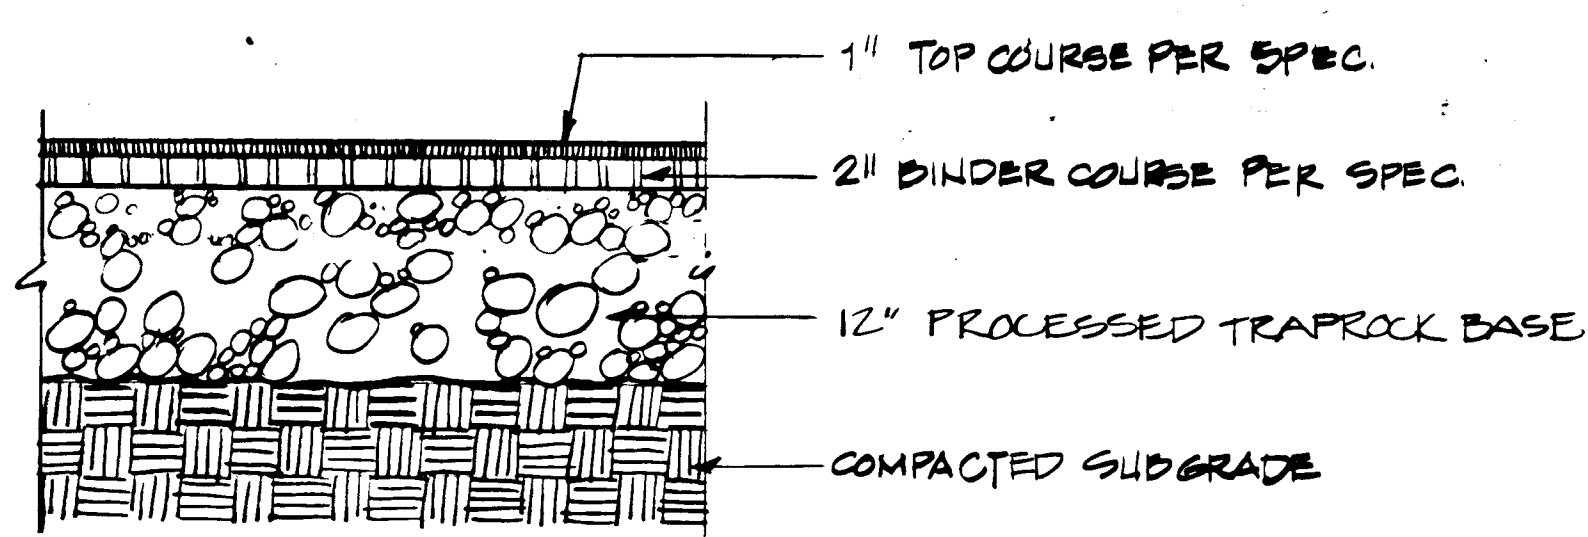


1 Bituminous Walk

SCALE 1" = 1'-0"

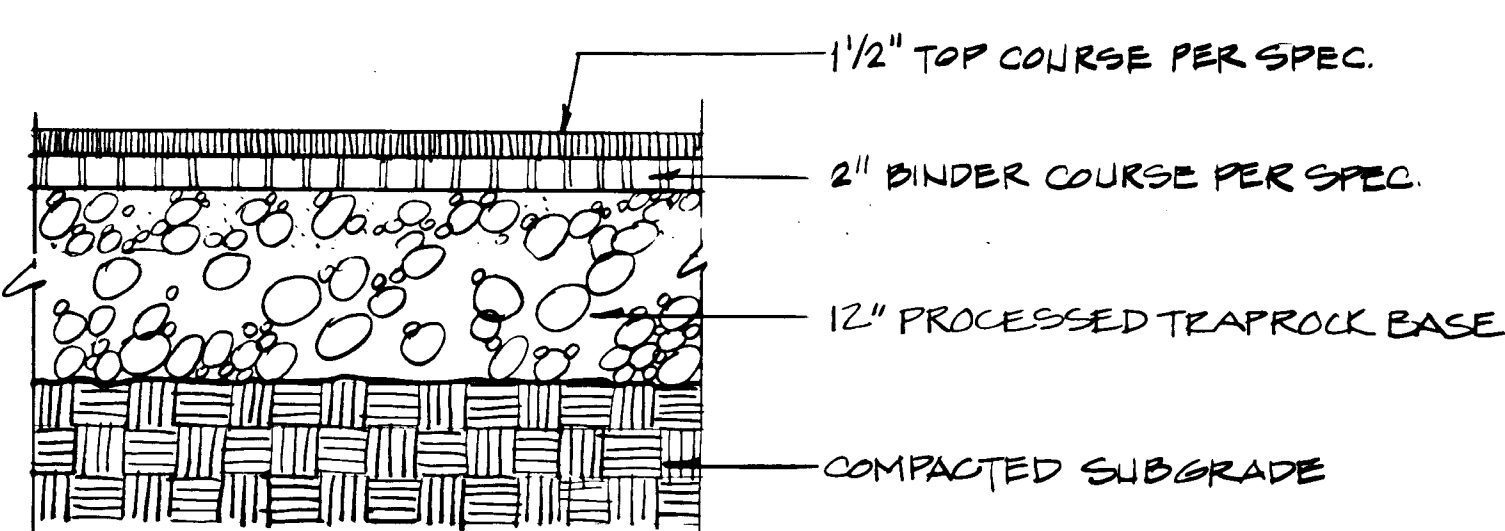


2 Bituminous Roadway Pavement

SCALE 1" = 1'-0"

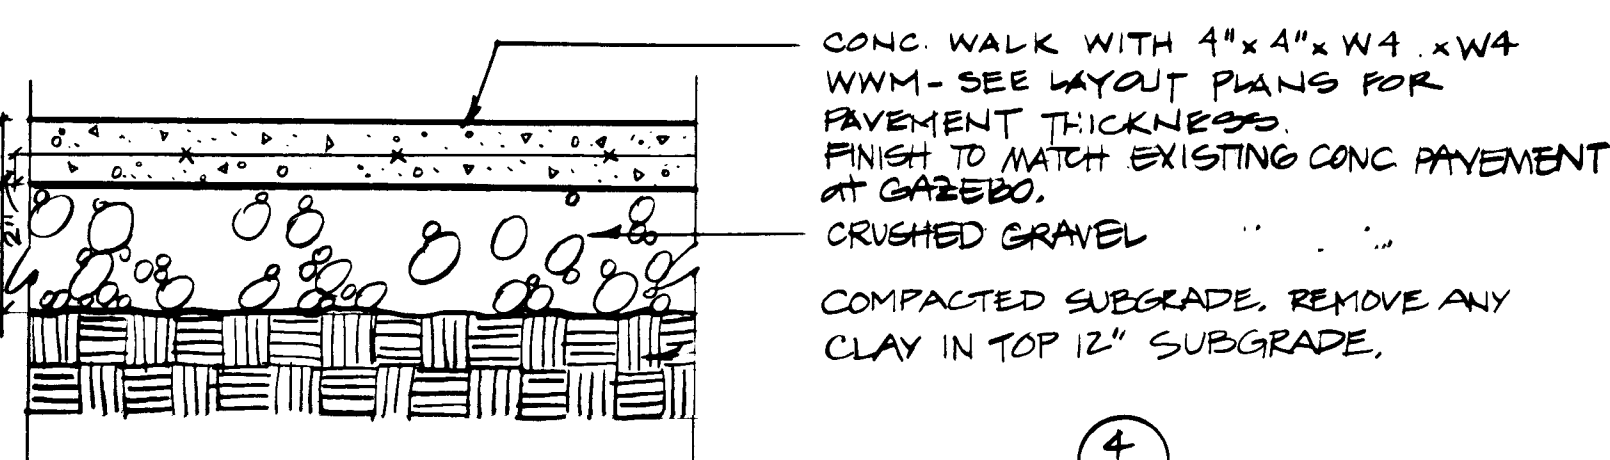


3 Concrete Pavement

NO SCALE

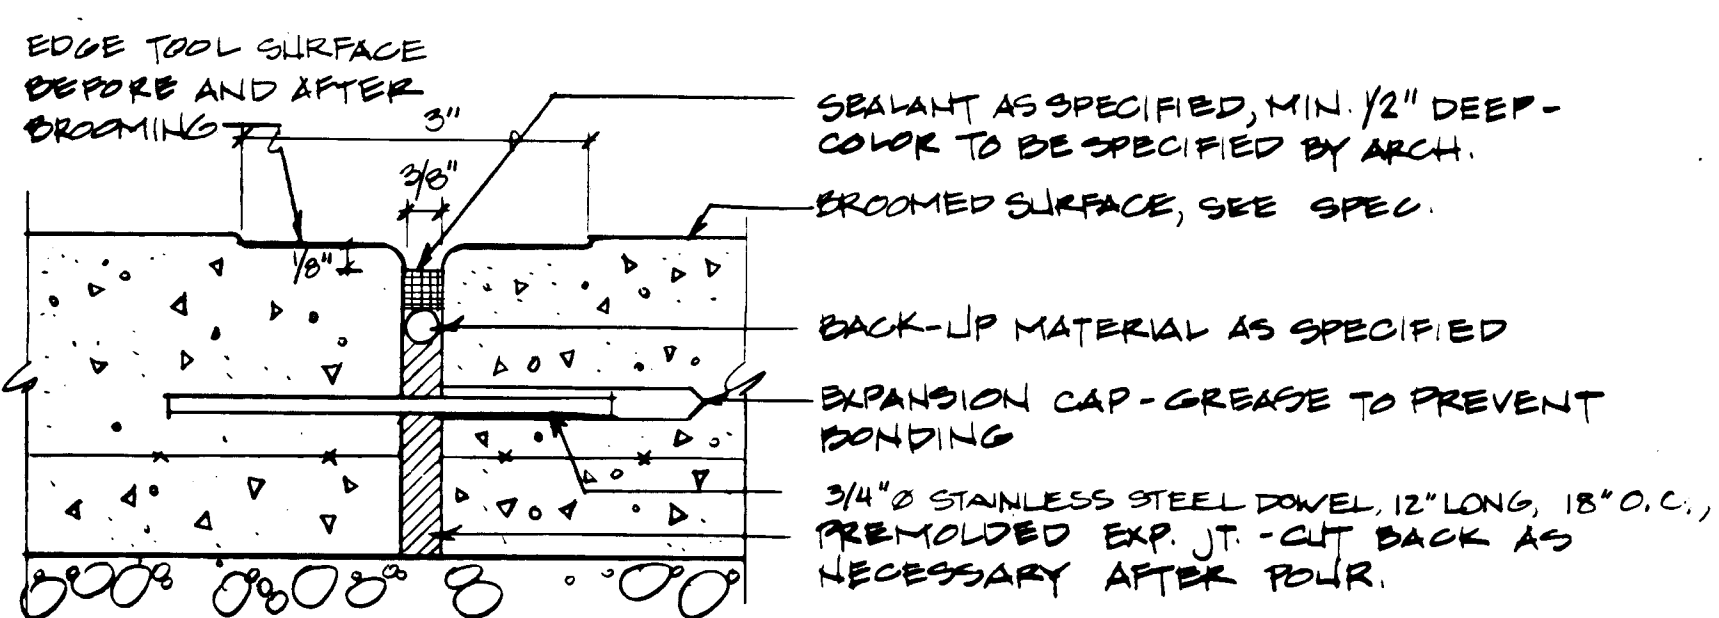


EXPANSION JOINT

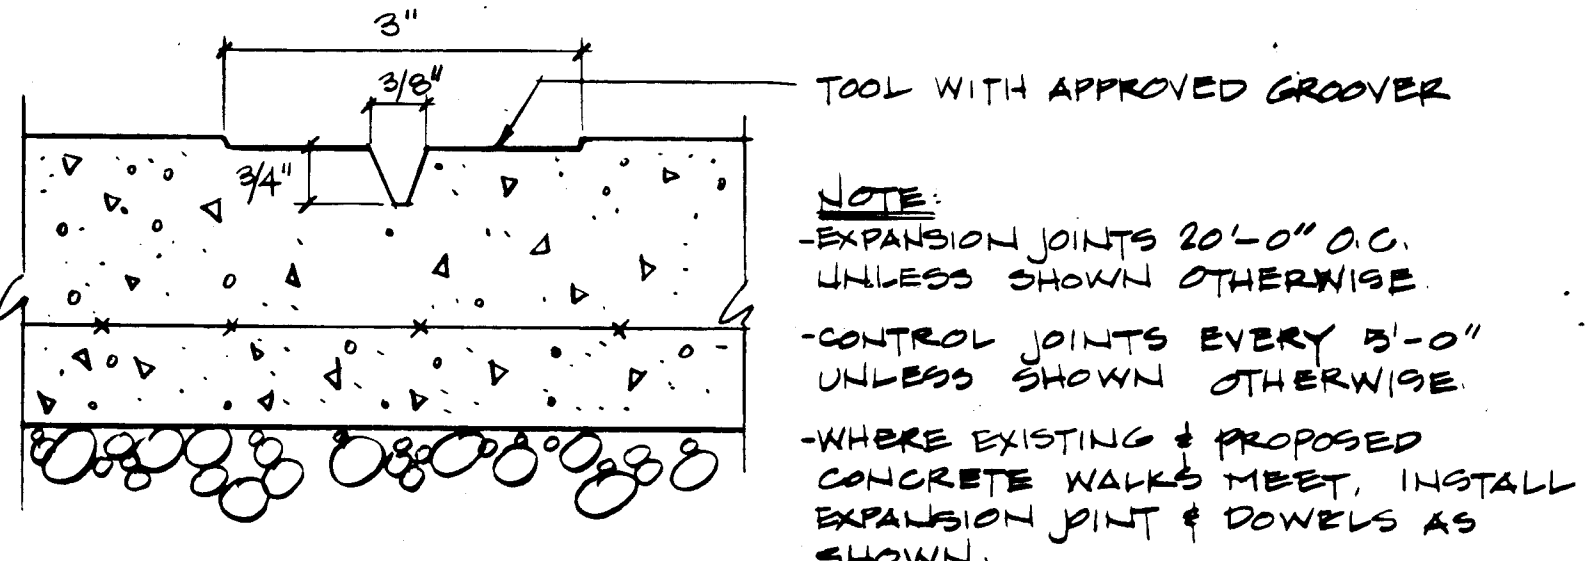

CONTROL JOINT


4 Expansion & Control Joints

NO SCALE

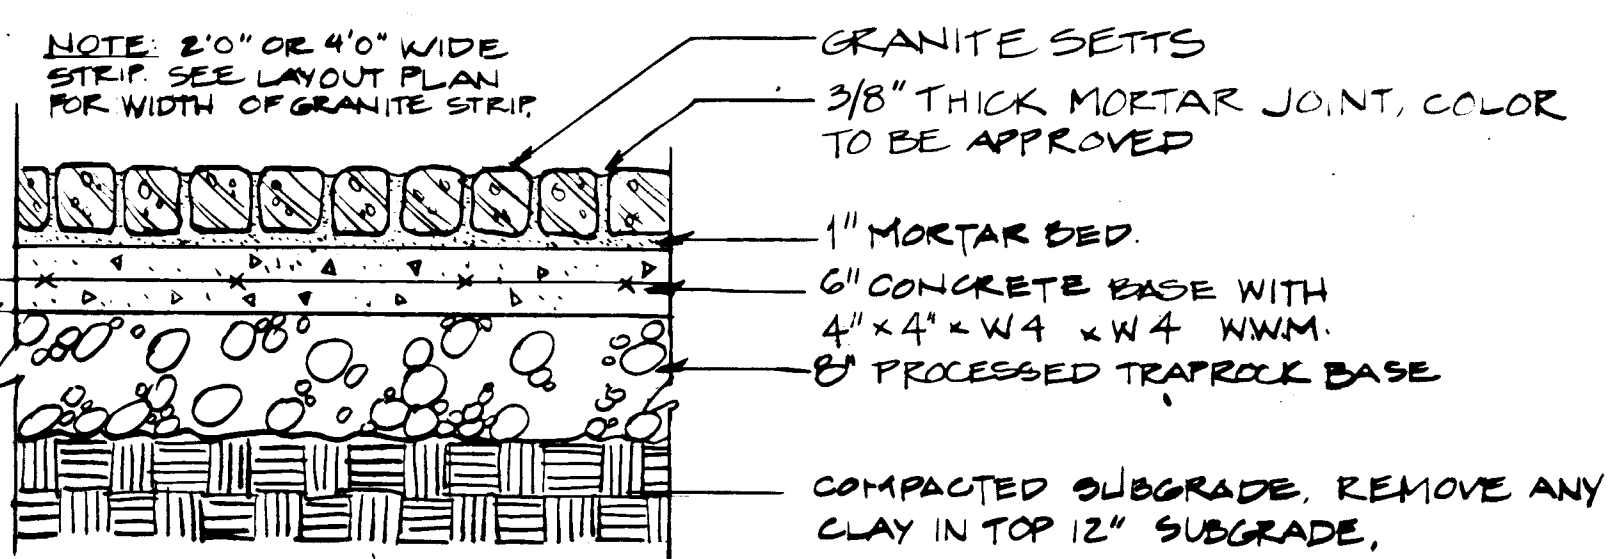


5 Granite Strip Along Roadway

NO SCALE

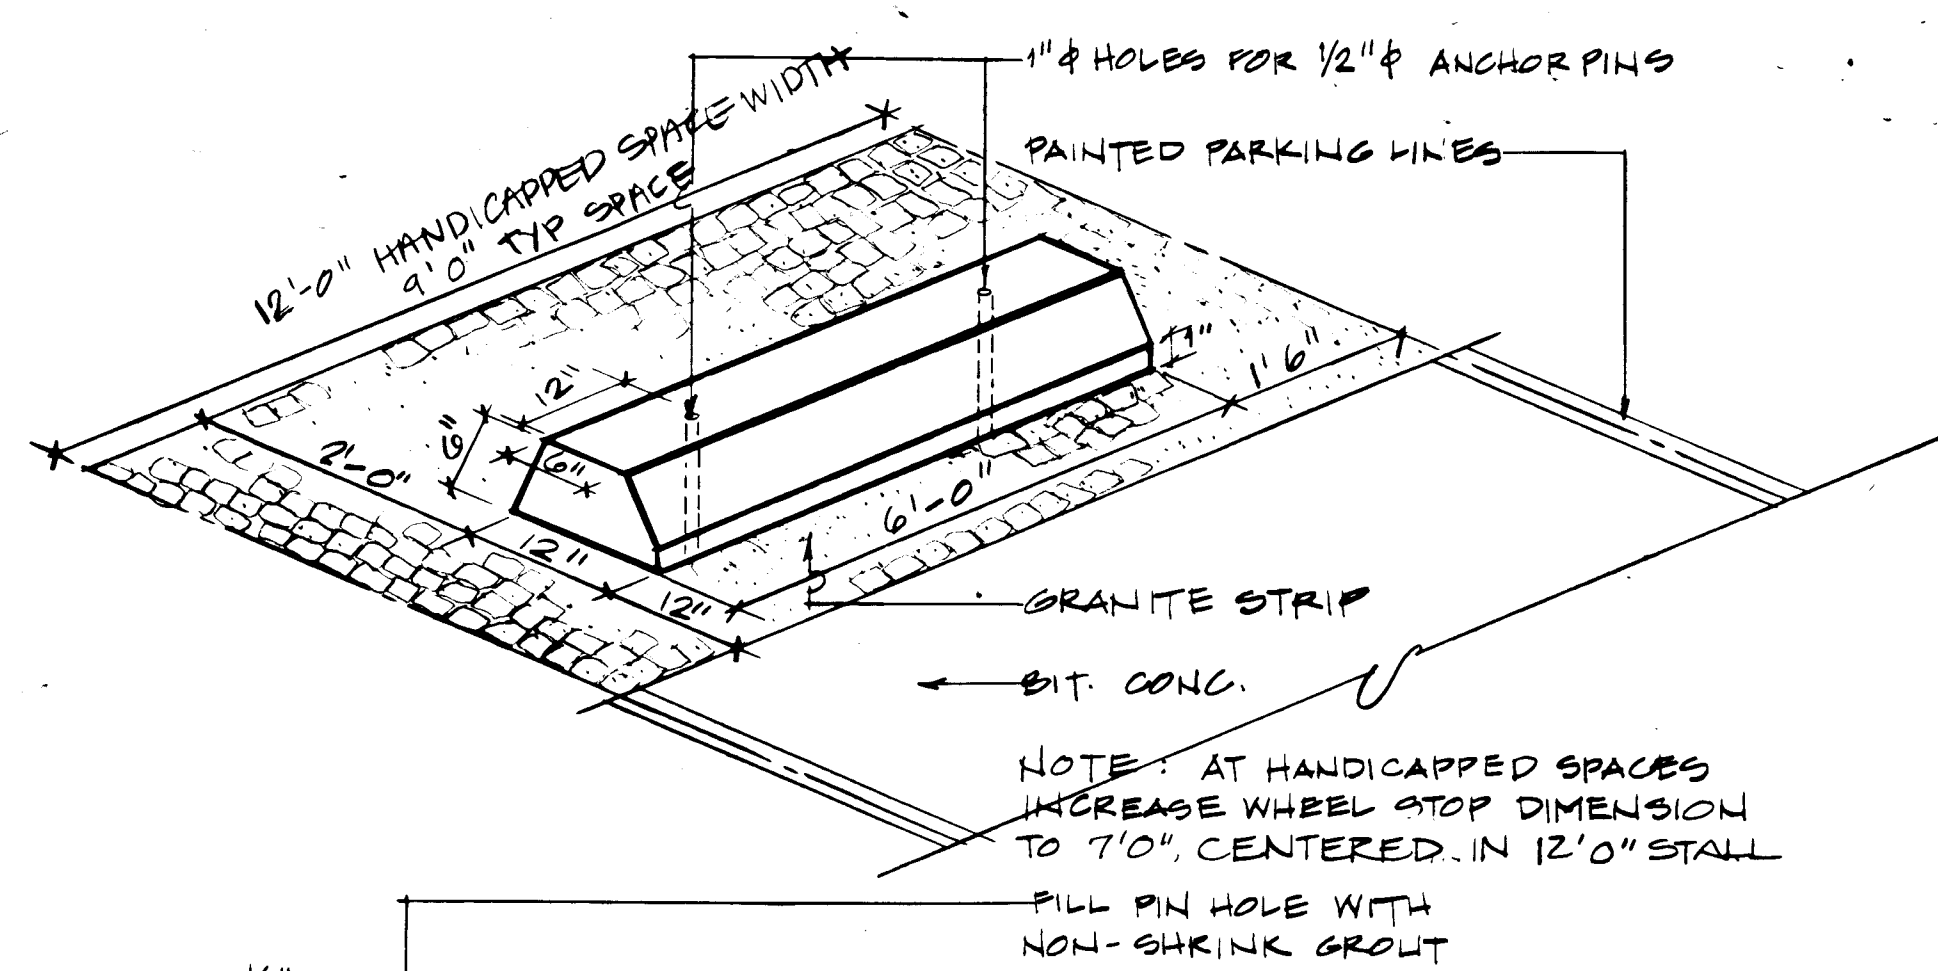


6 Concrete Wheel Stop

NO SCALE

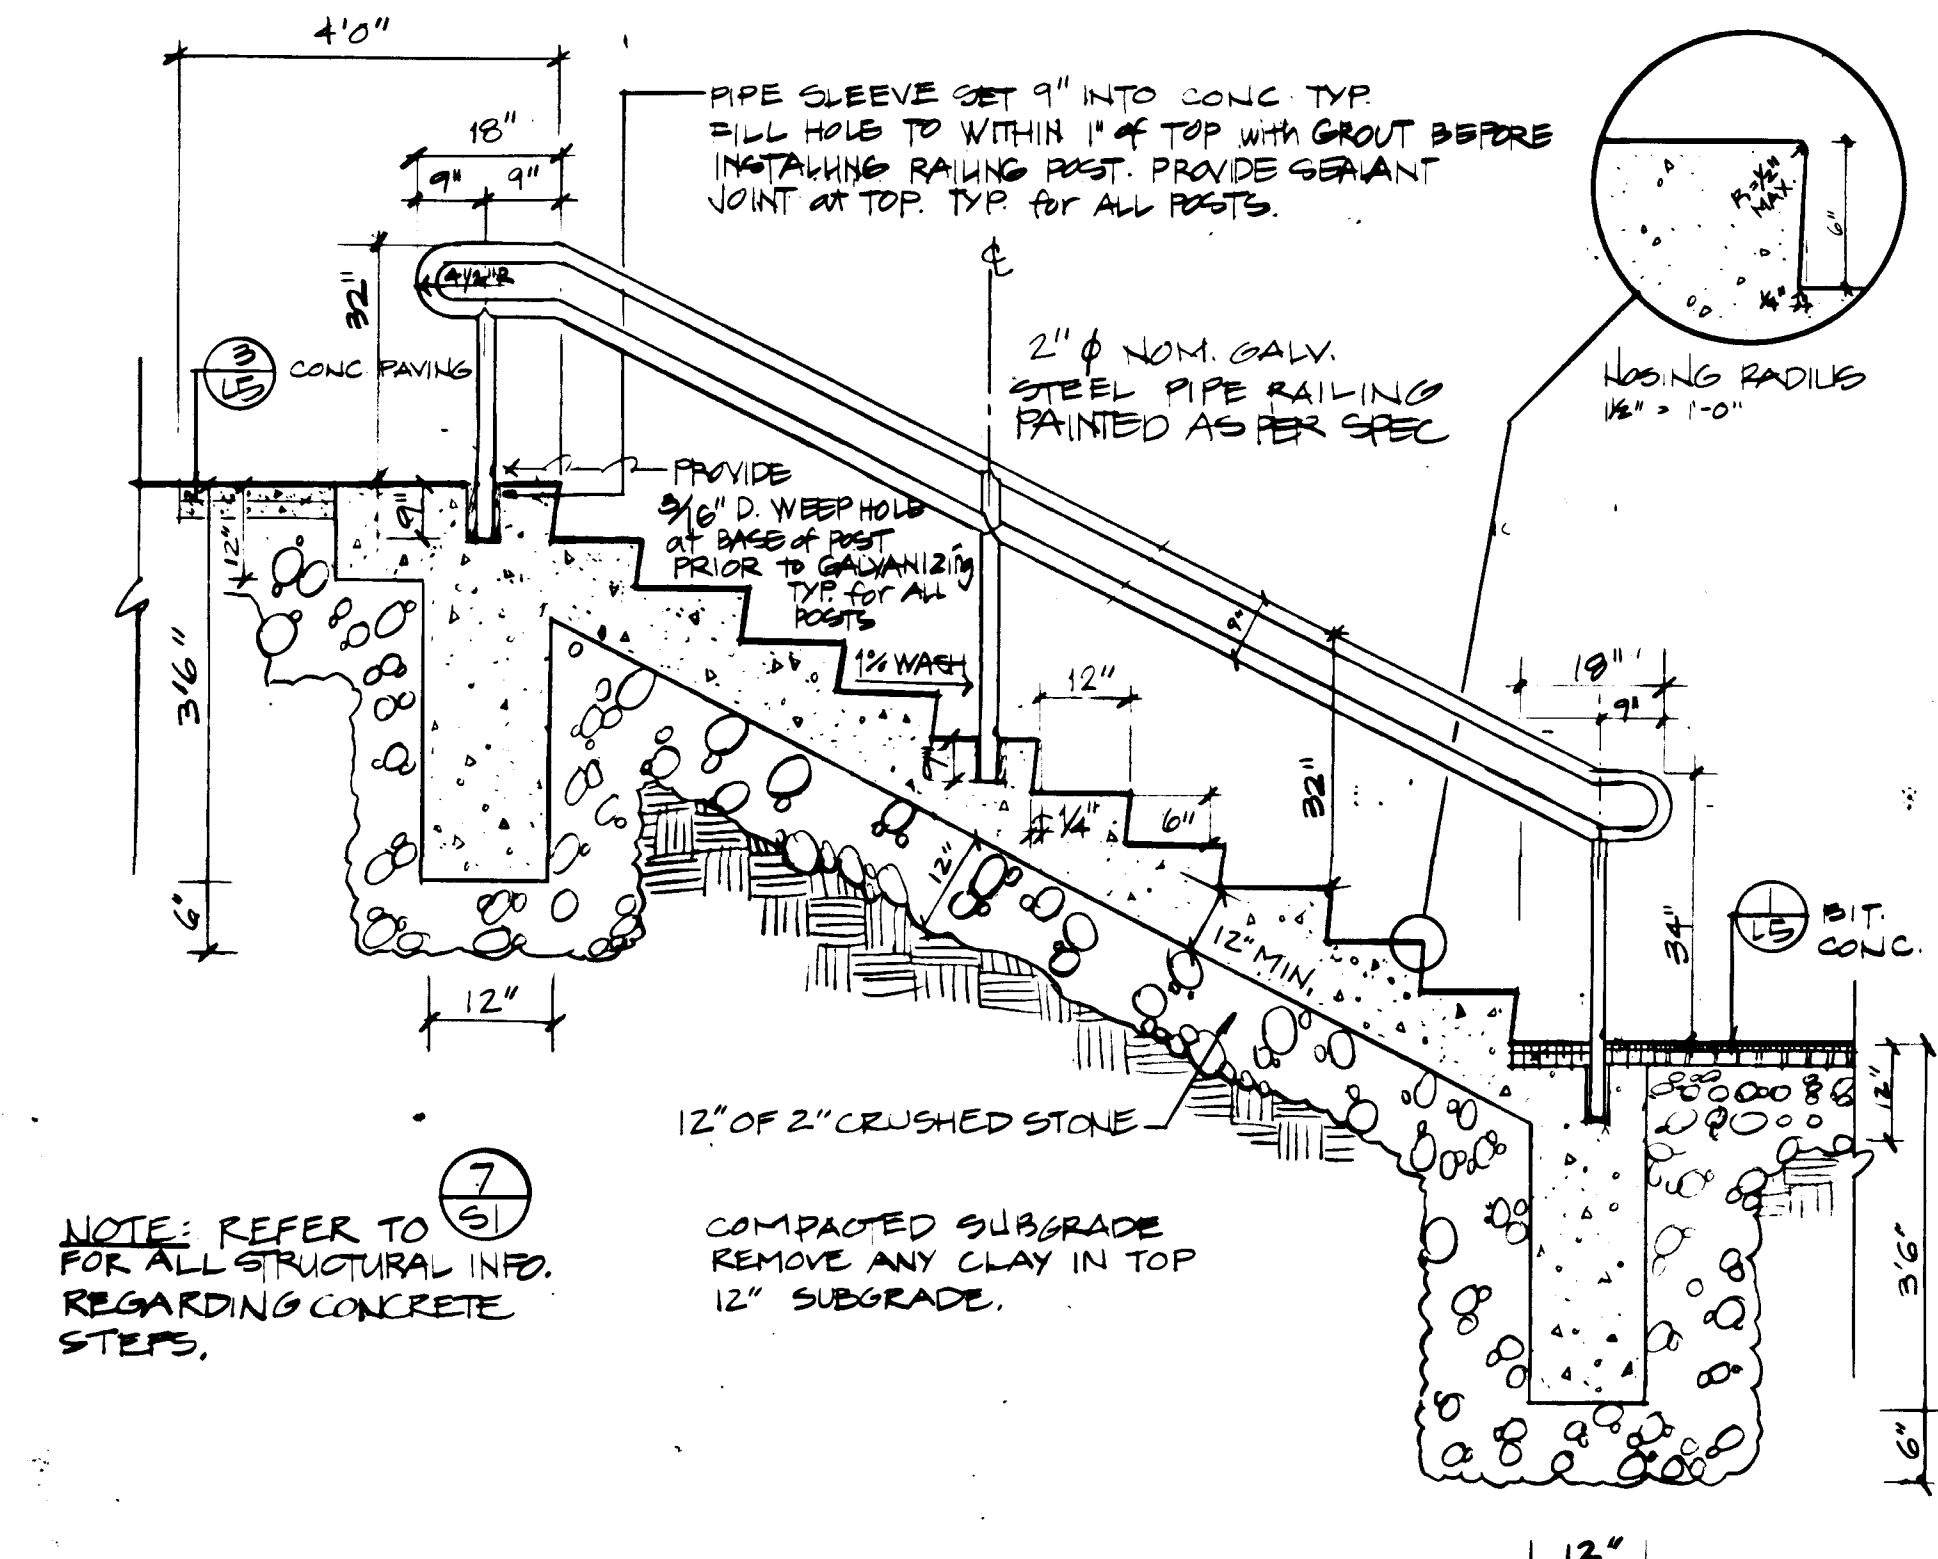


7 Railing at Concrete Steps

NOT TO SCALE

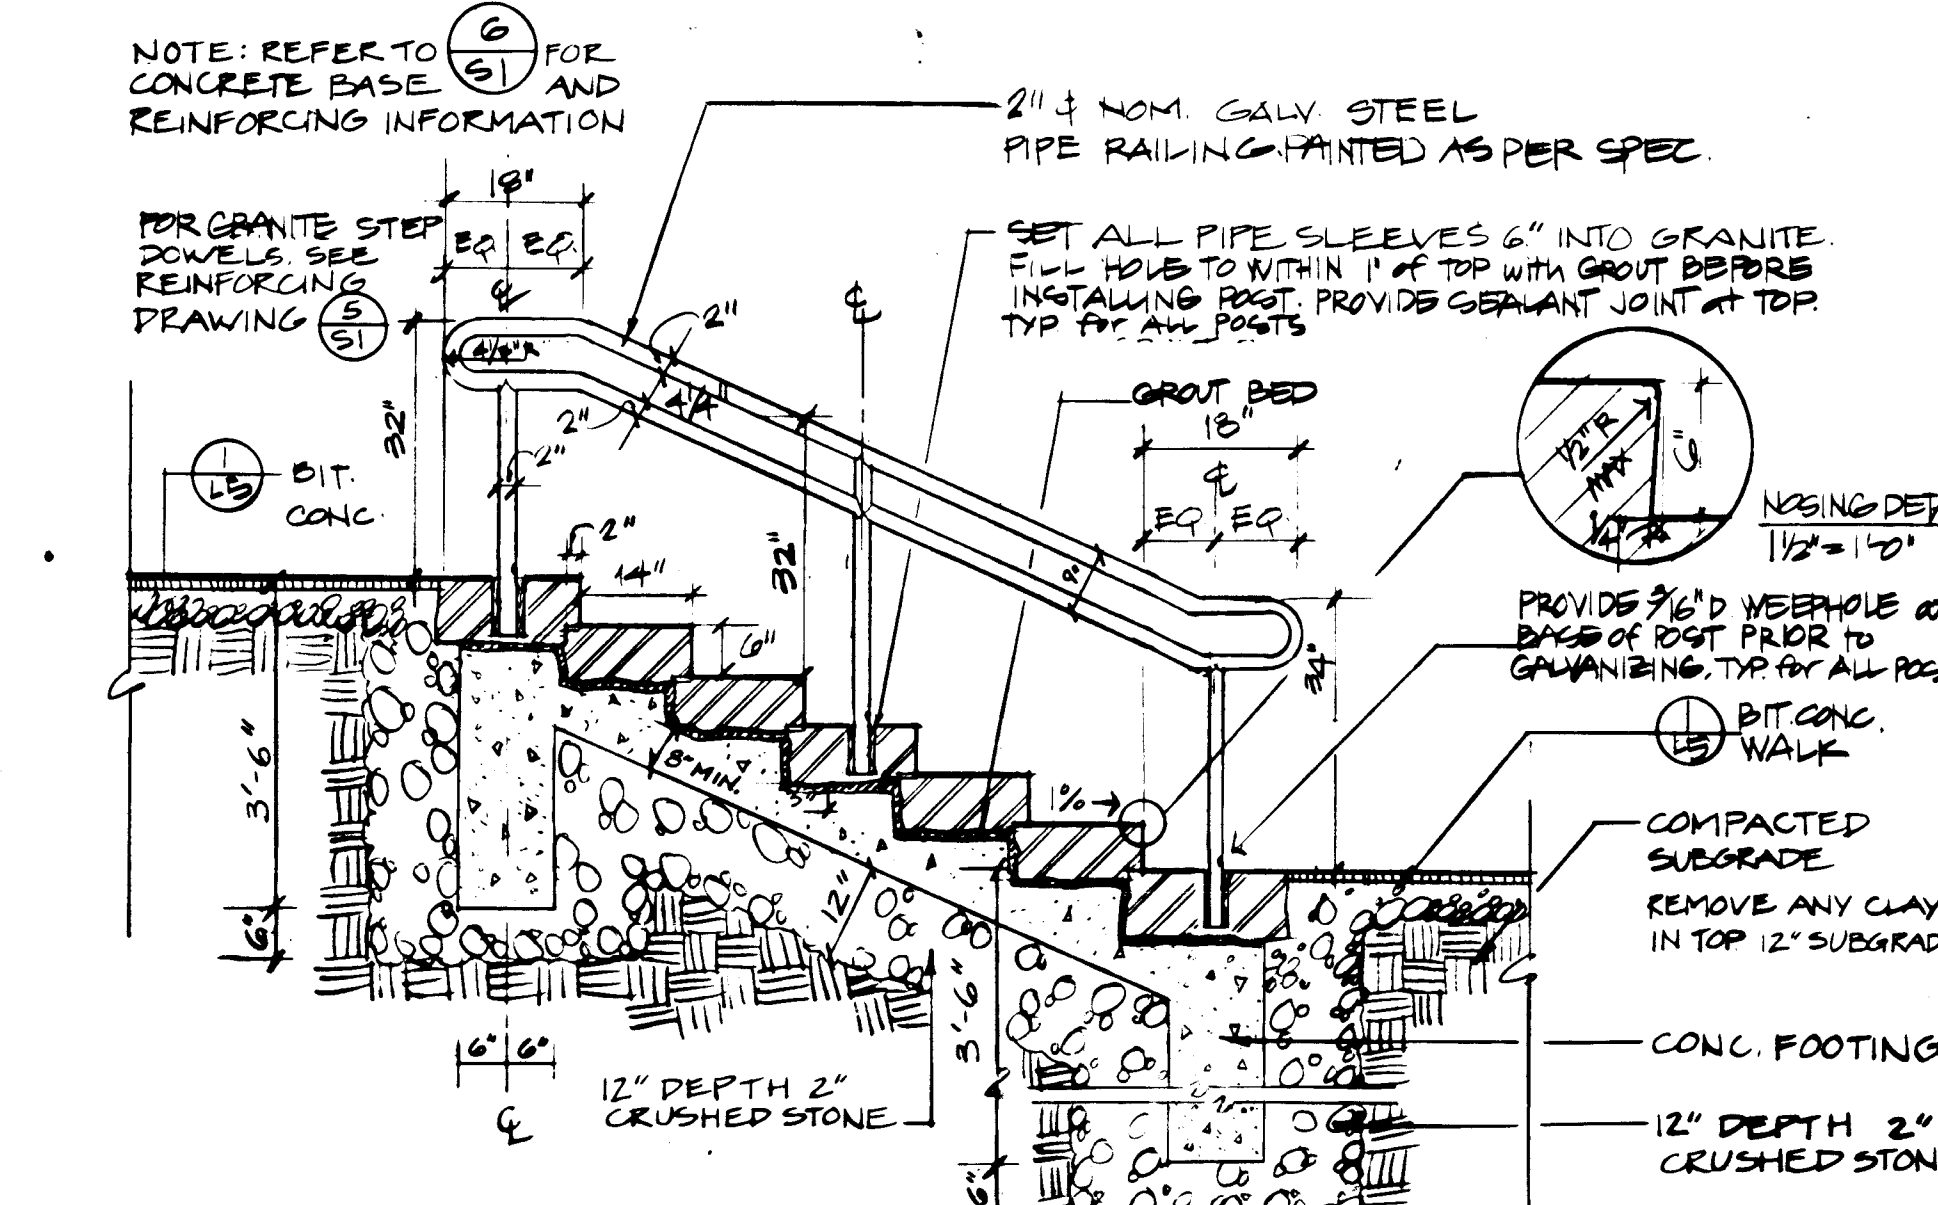


8 Granite Step and Railing at River Landings

SCALE 1/2" = 1'-0"

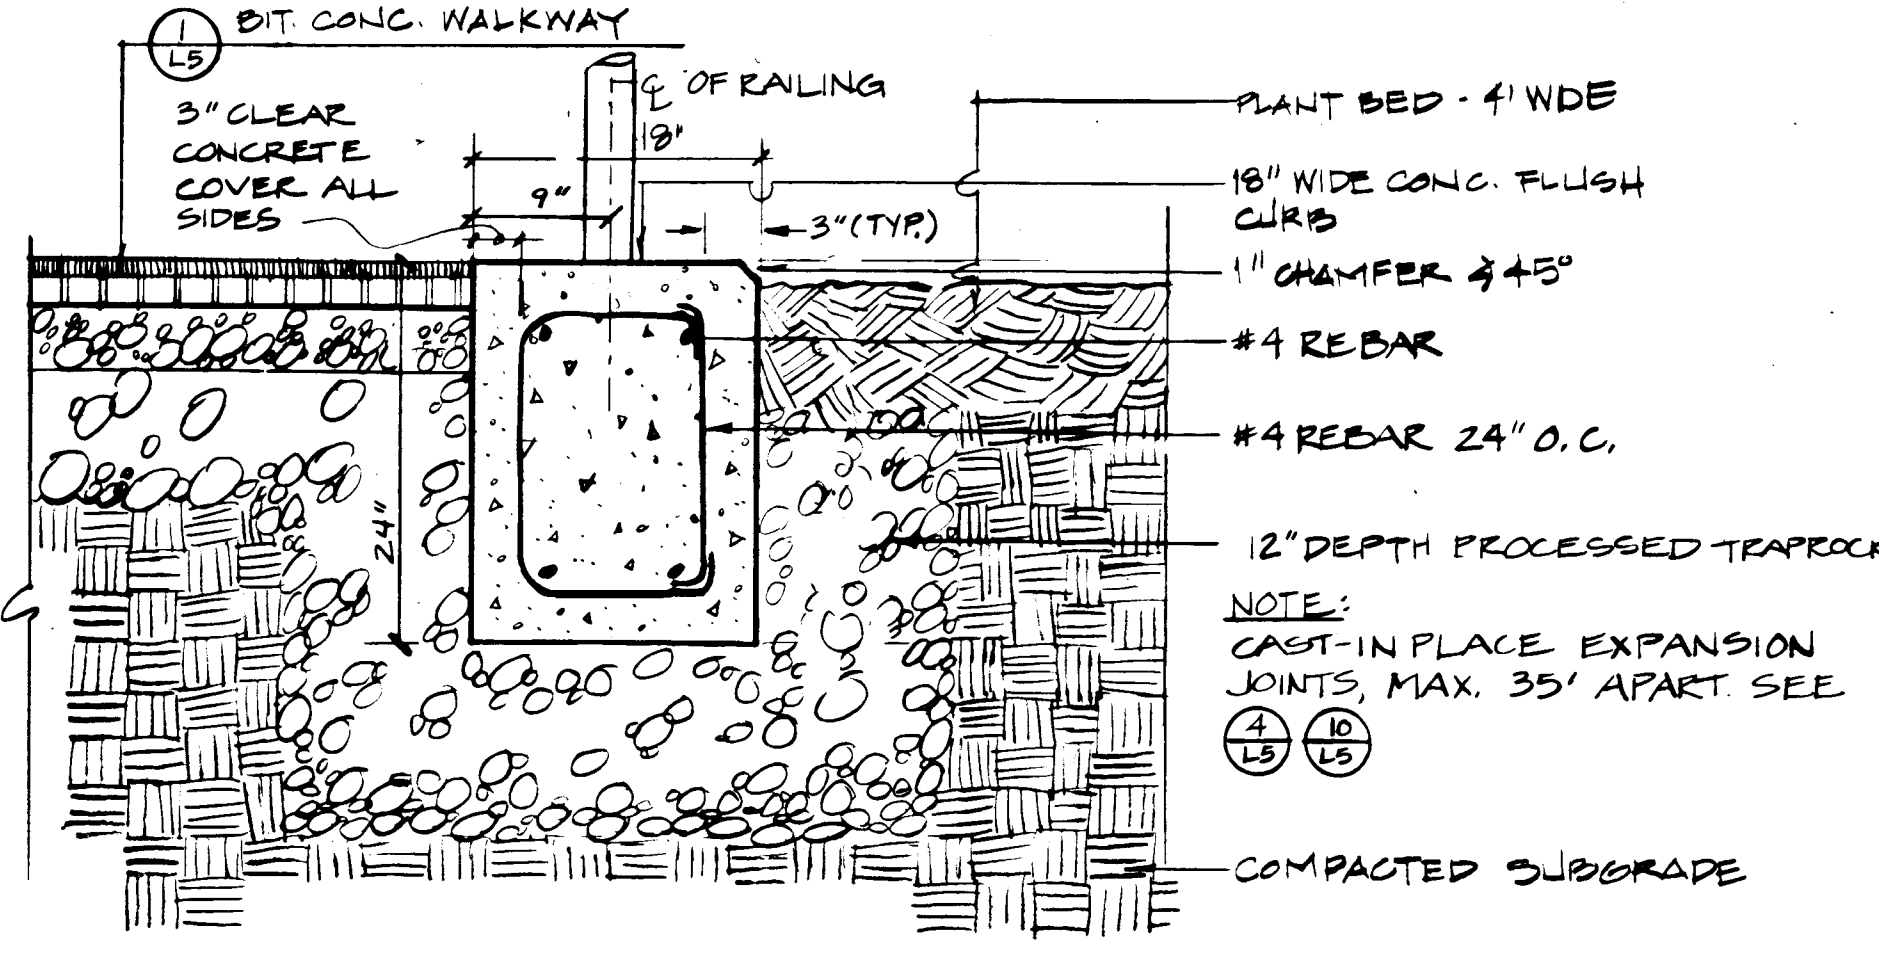


9 Concrete Flush Curb

SCALE 1" = 1'-0"

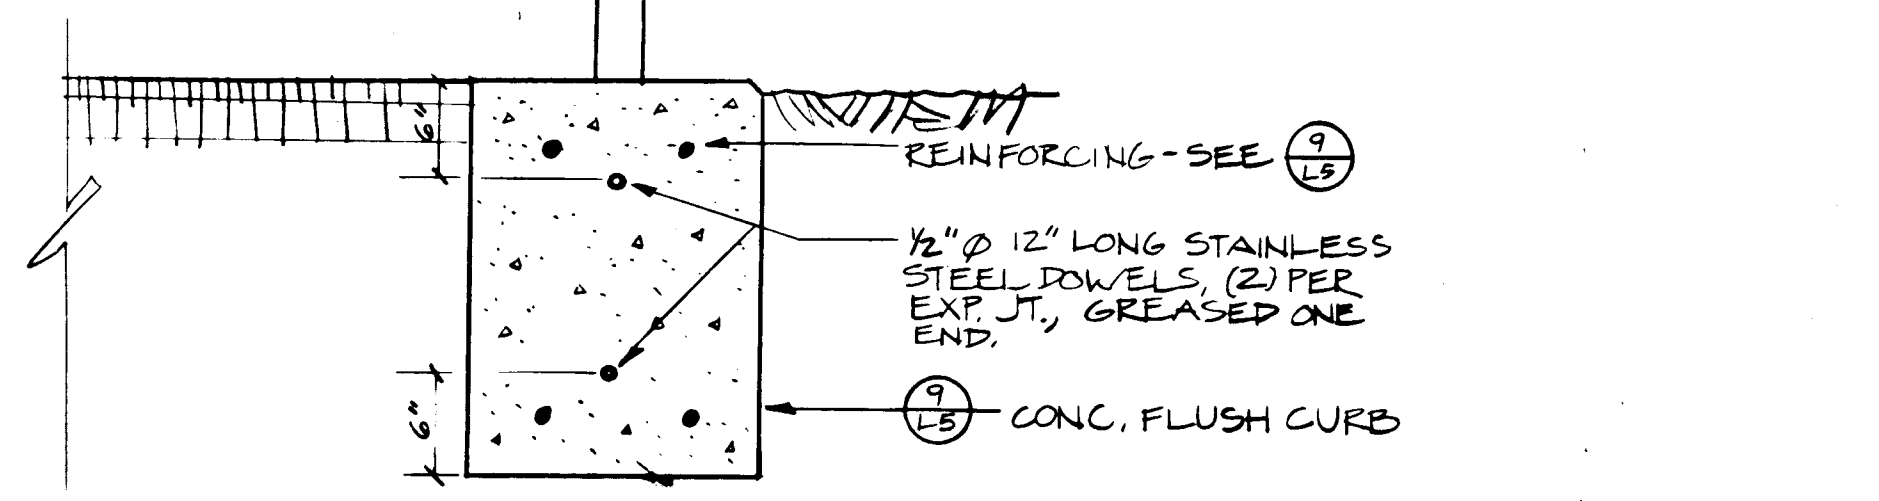


10 Expansion Jt. Dowels, Flush Conc. Curb

SCALE 1" = 1'-0"

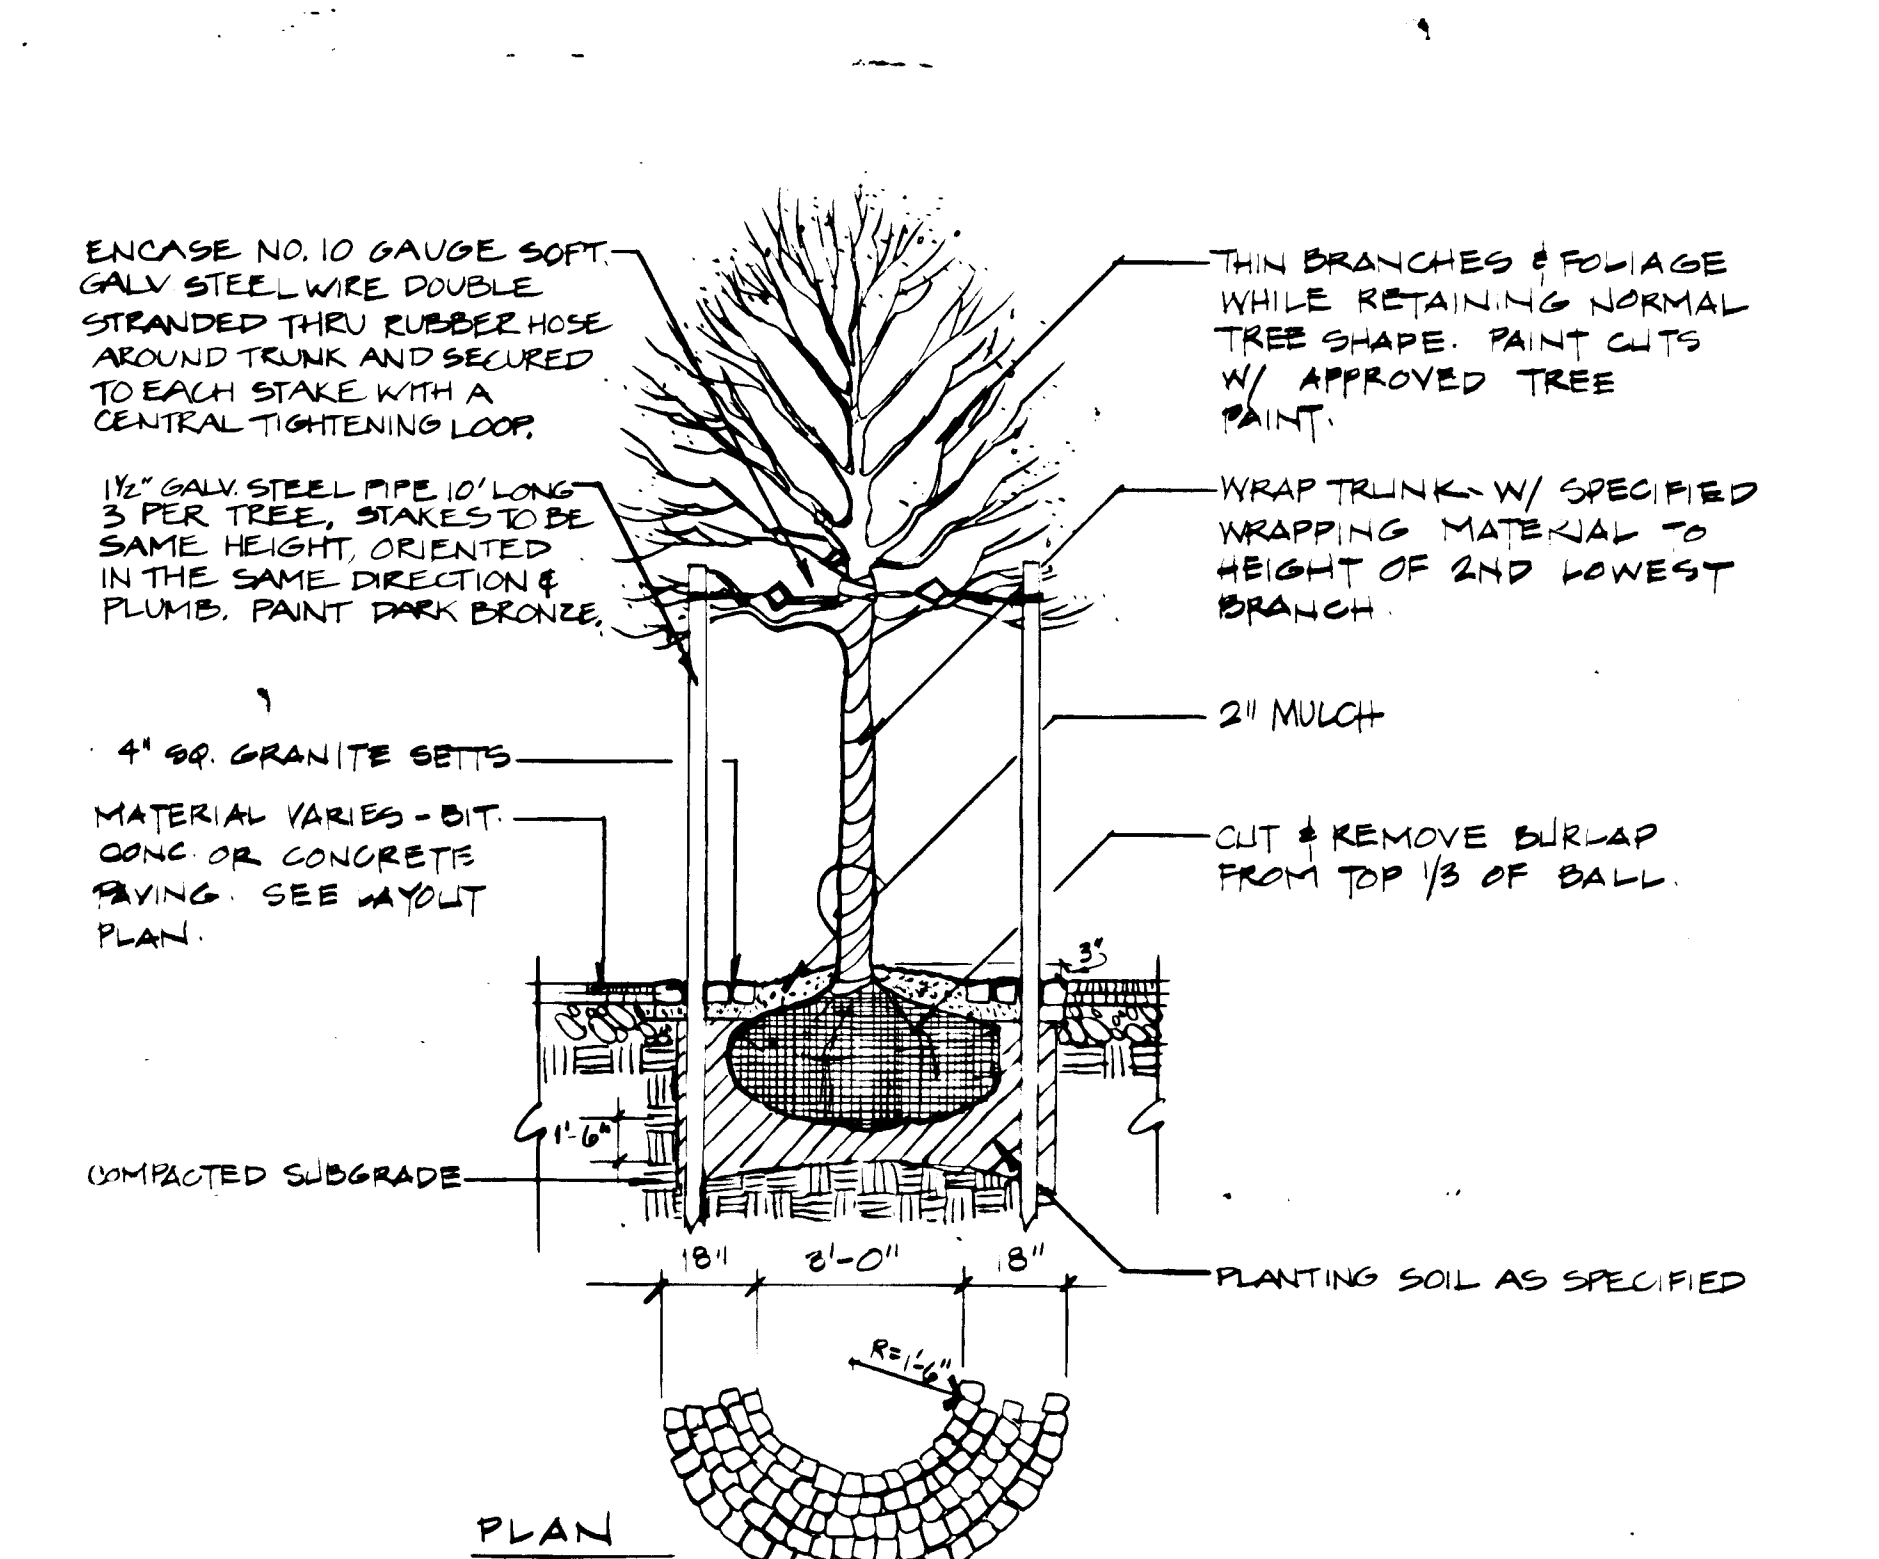


11 Tree Pit with Granite Setts

NOT TO SCALE

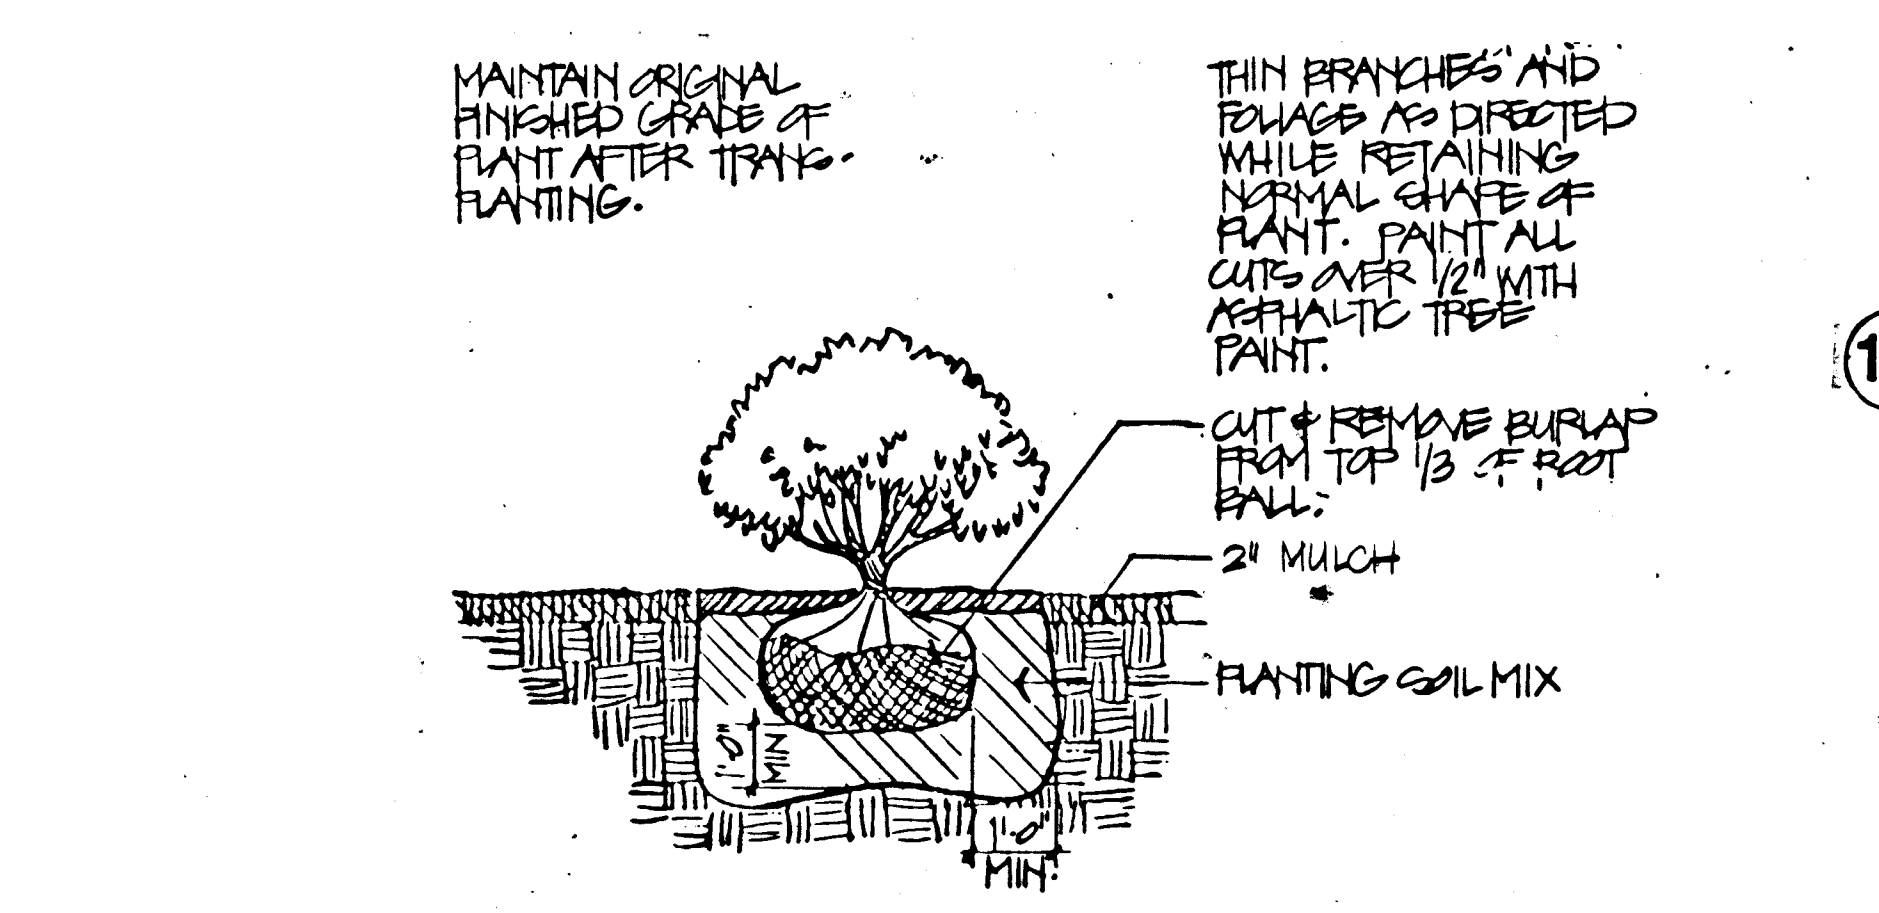





12 Typical Shrub Planting

NOT TO SCALE

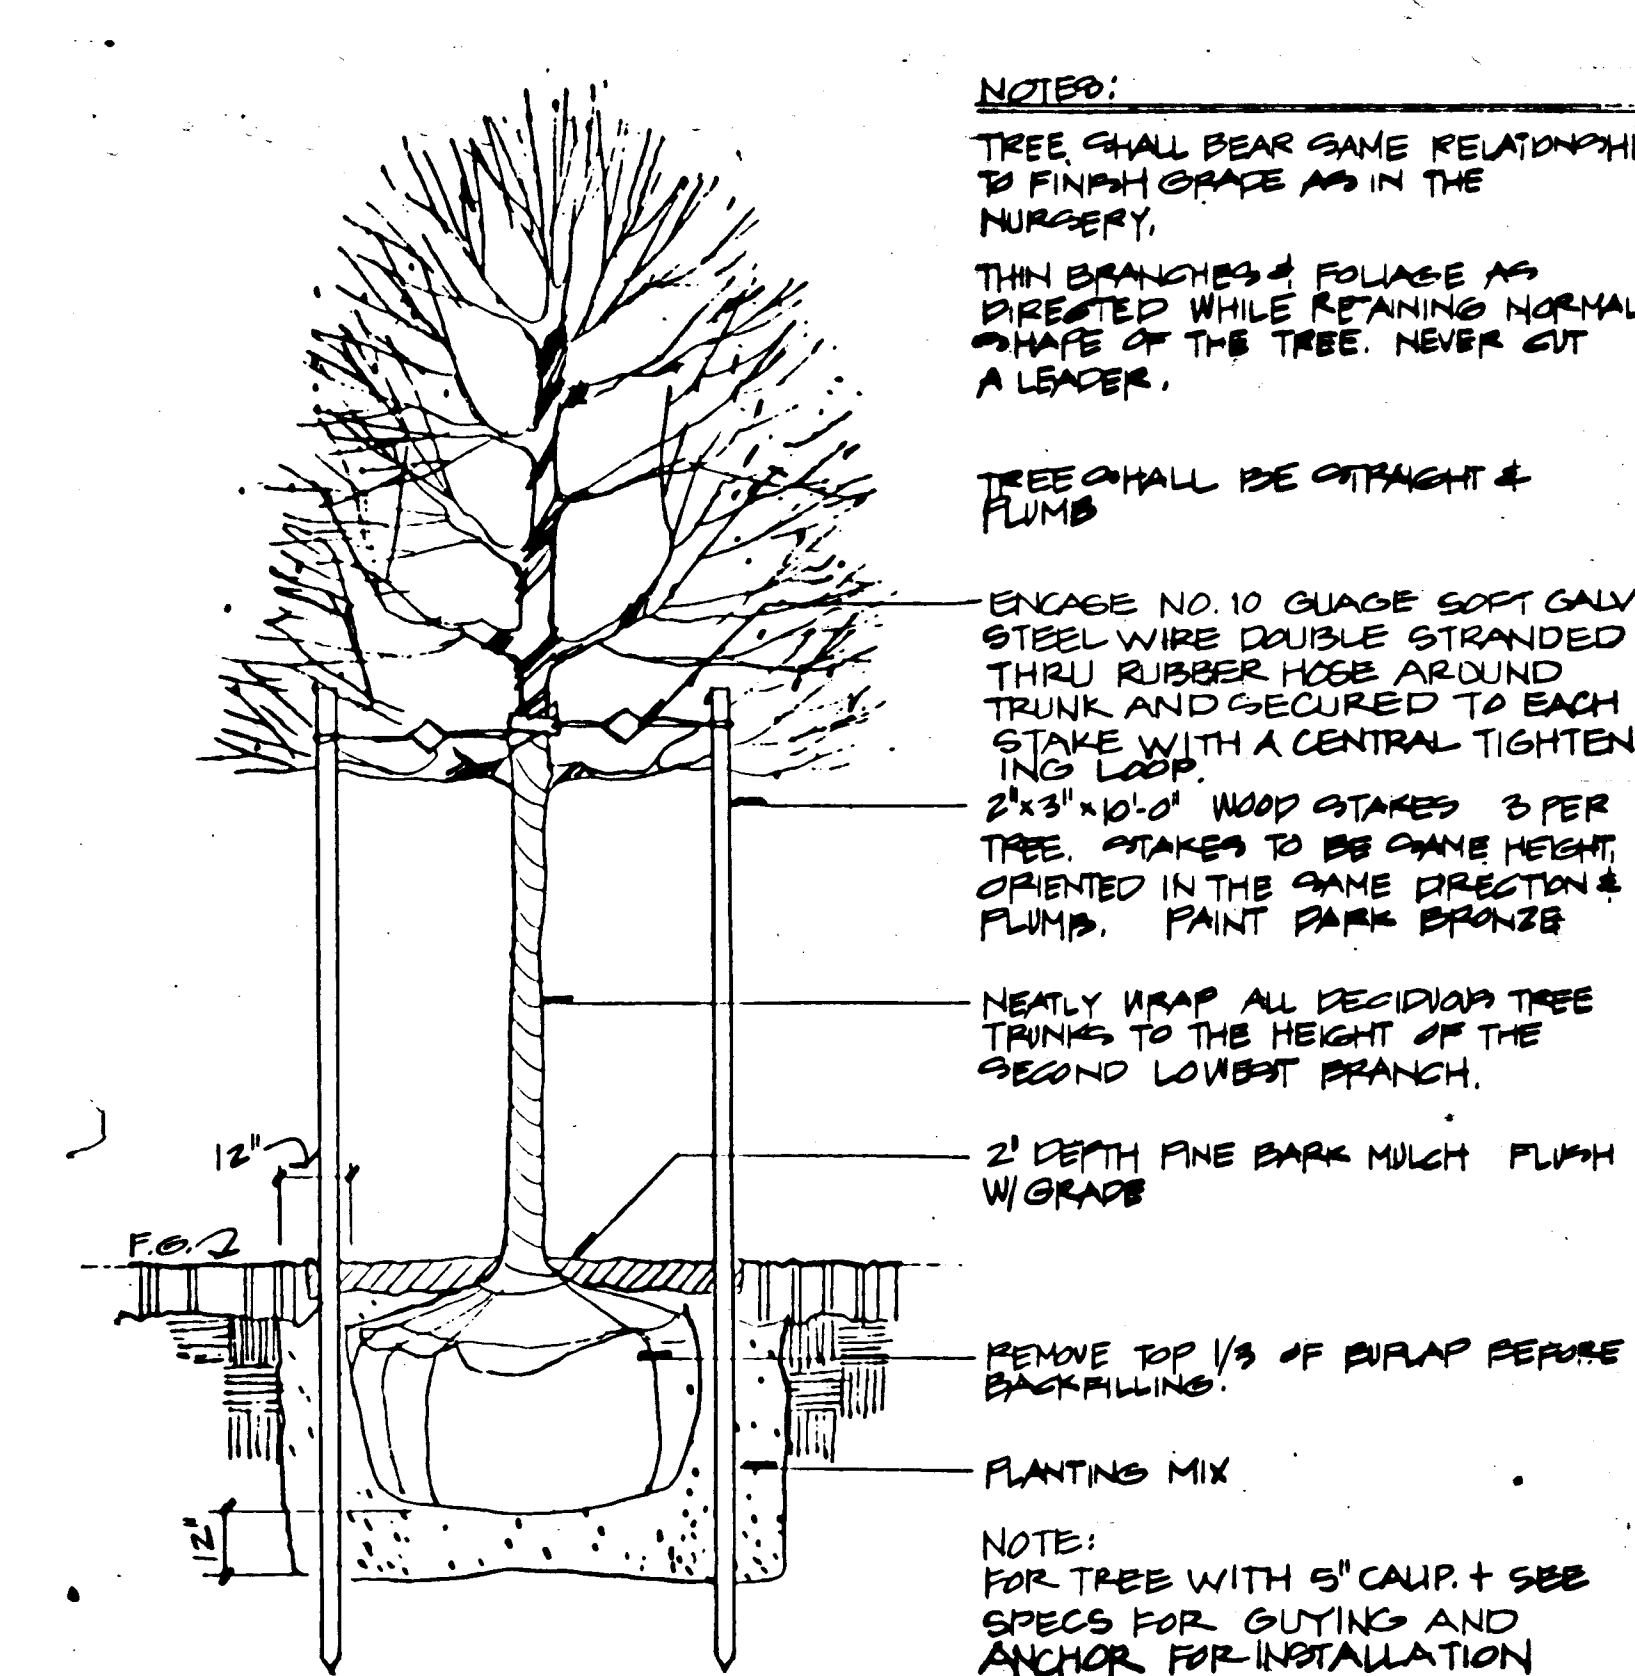


13 Typical Tree Planting

NOT TO SCALE

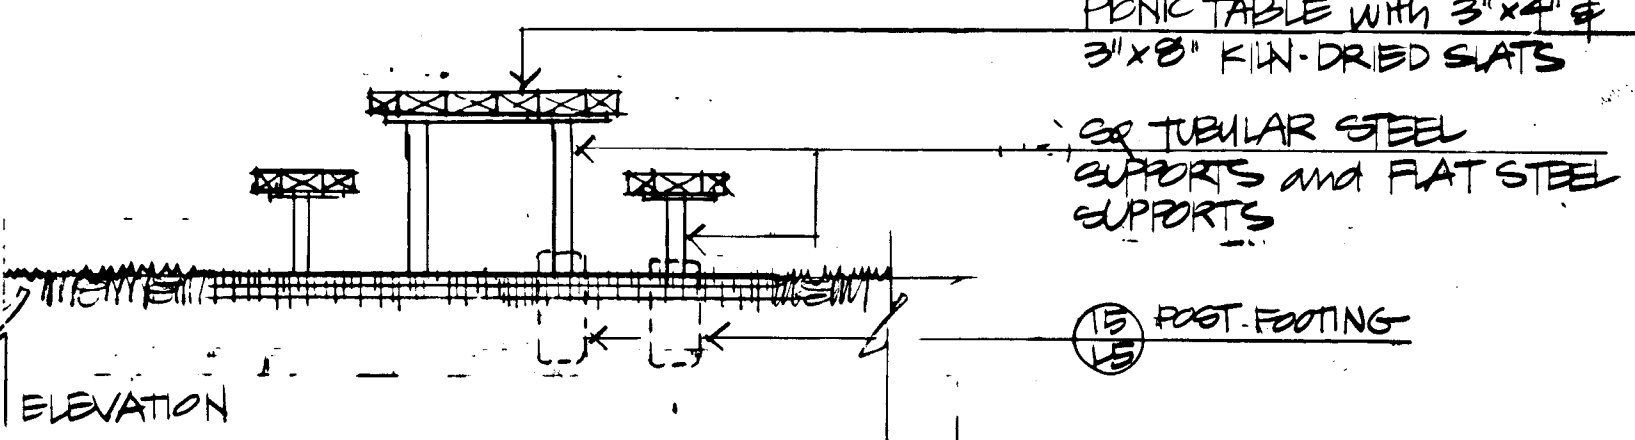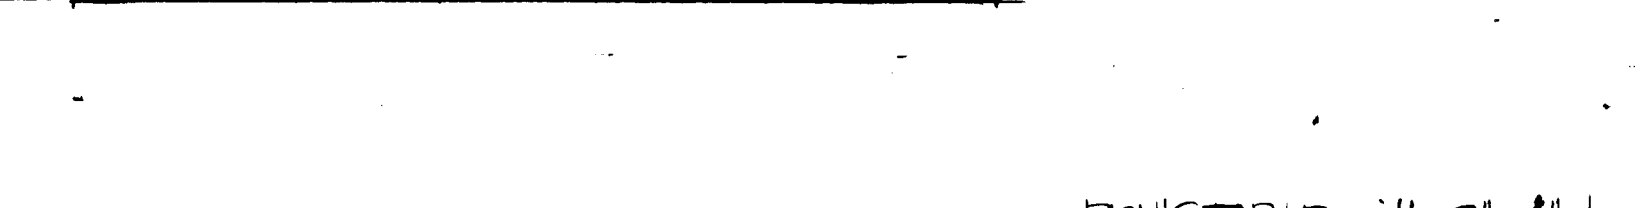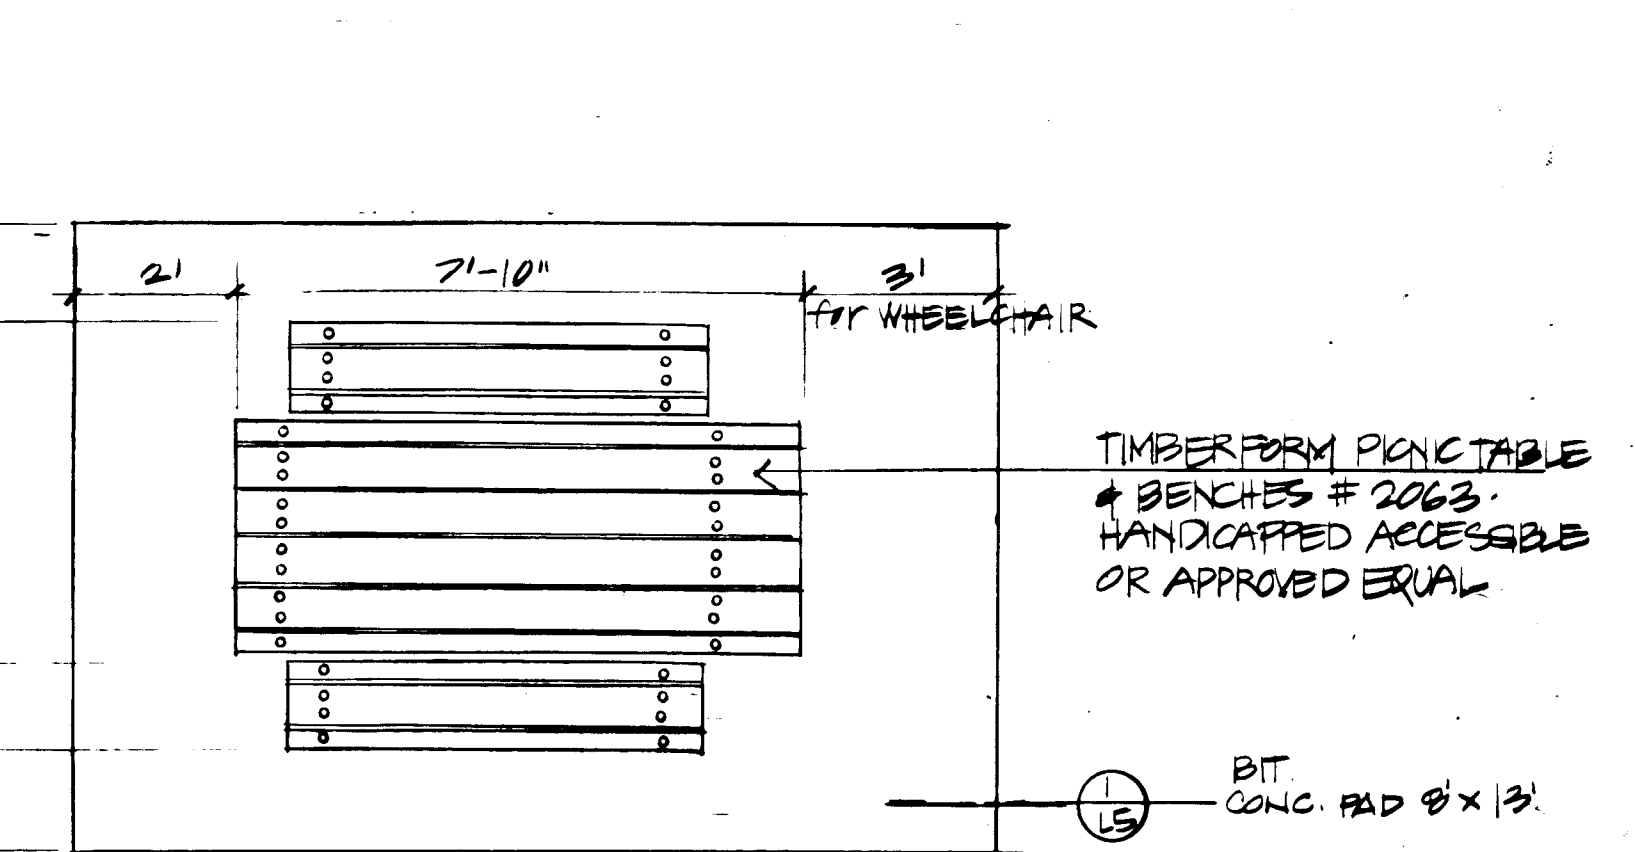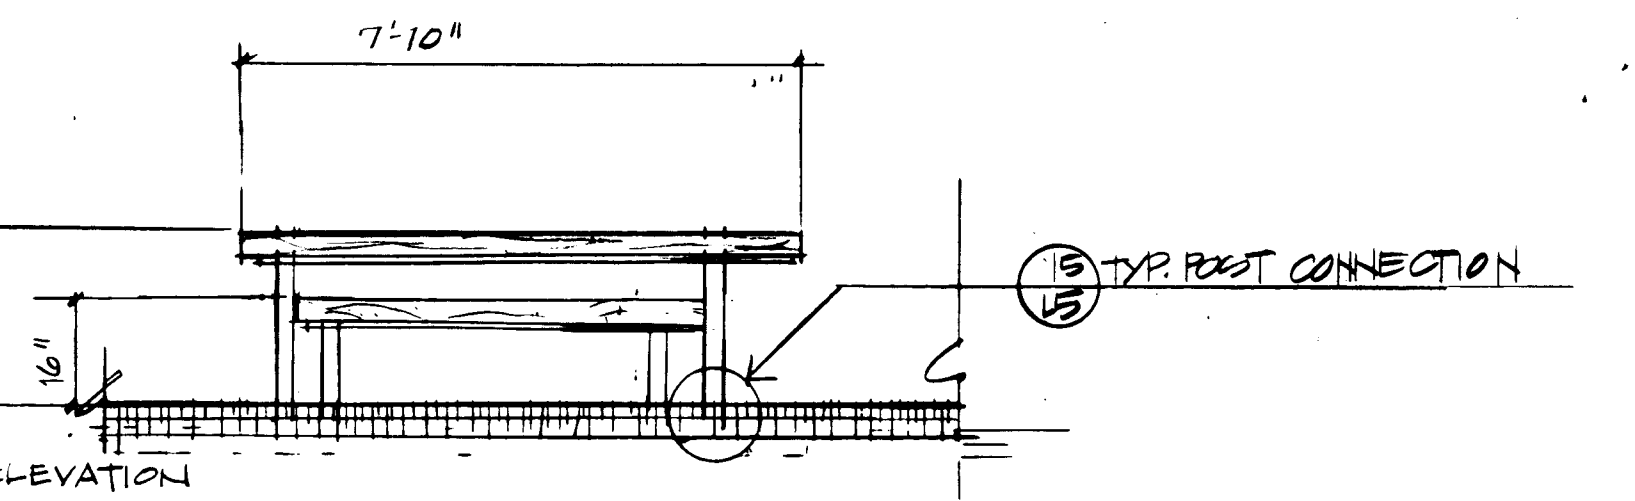

14 Typical Picnic Table

NOT TO SCALE

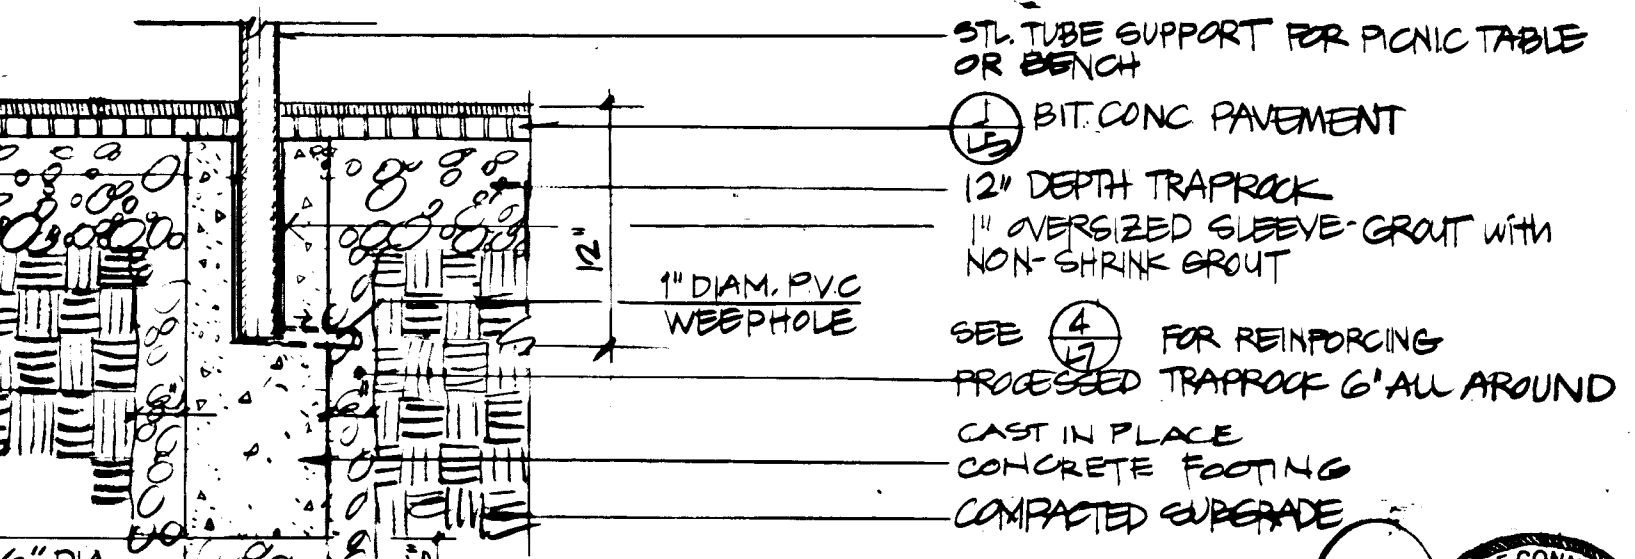

15 Post Connection - Picnic Table

NOT TO SCALE

Bench Supports



CHARTER OAK PARK
HARTFORD, CONNECTICUT



Riverfront Recapture Inc.
103 Constitution Plaza
Hartford, Connecticut 06103
(203) 277-6661

Carol R. Johnson and Associates Inc.
LANDSCAPE ARCHITECTS SITE PLANNERS
1100 Massachusetts Avenue
Cambridge, Massachusetts 02138 (617) 868-6115

Date: 28 DEC. 87
Drawn By: EHT
Checked By:
Revisions:
23 DEC. 87

DAYBOOK NO. 011035

Site Details

L-5