
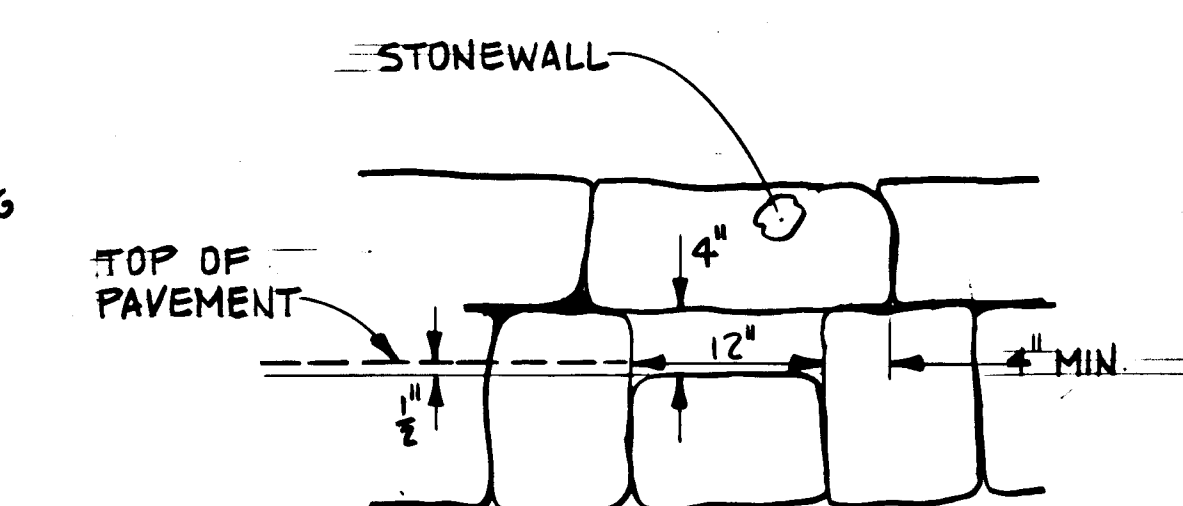
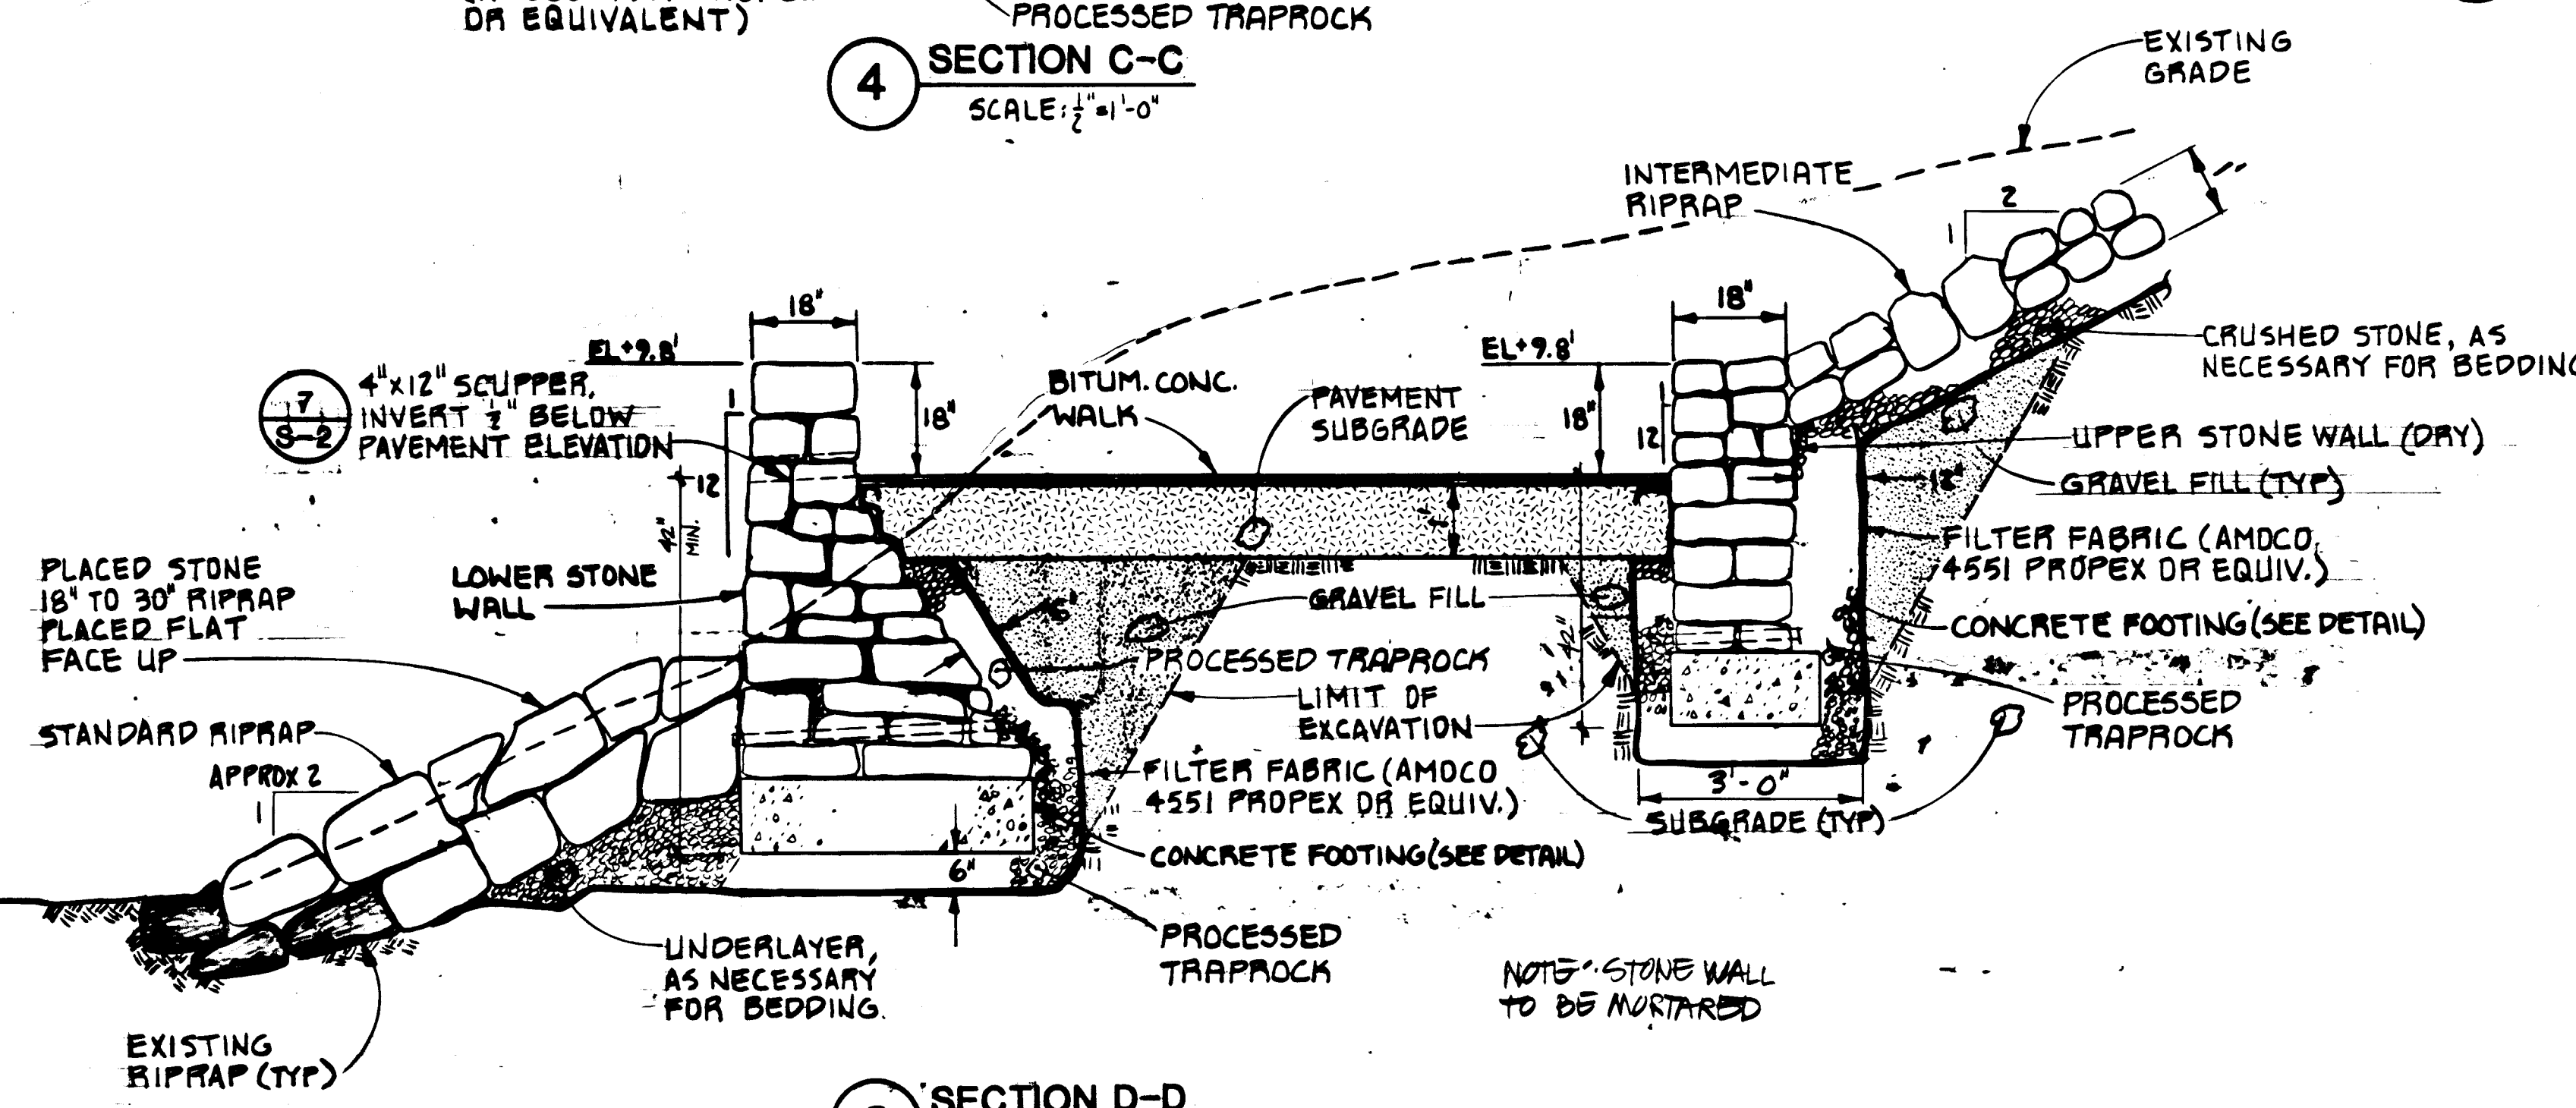
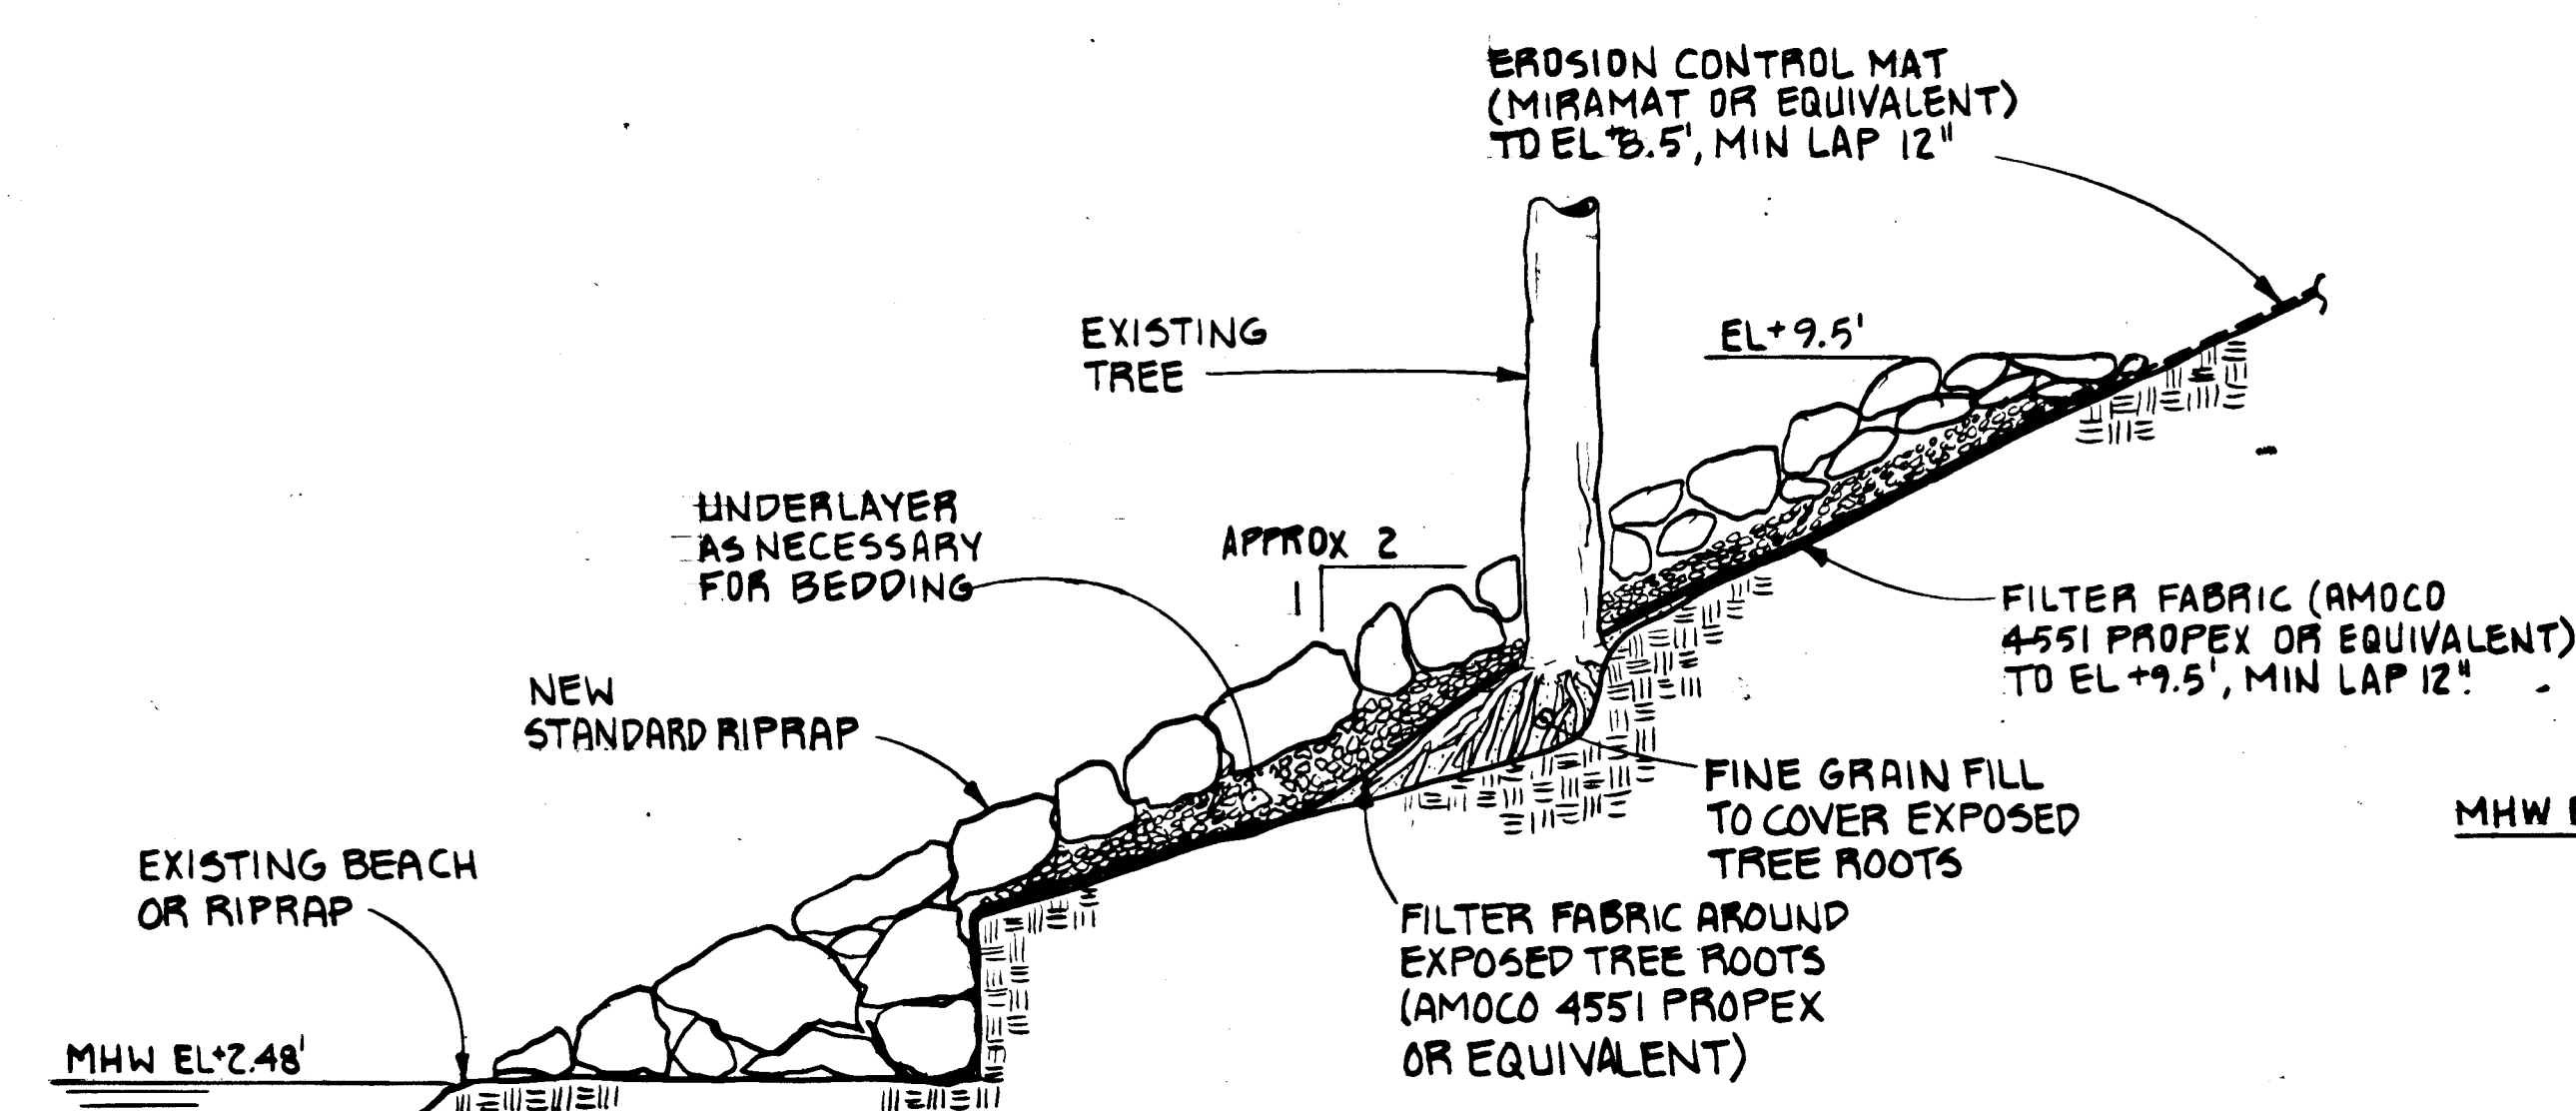
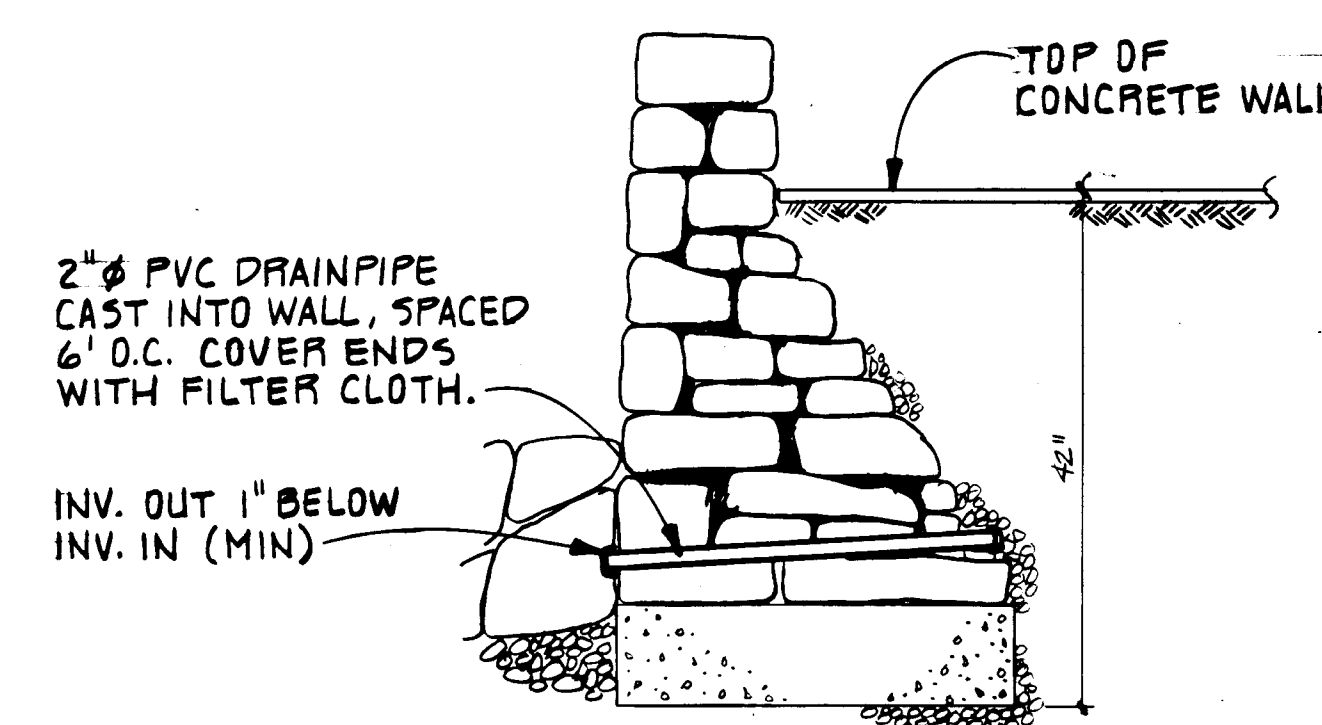
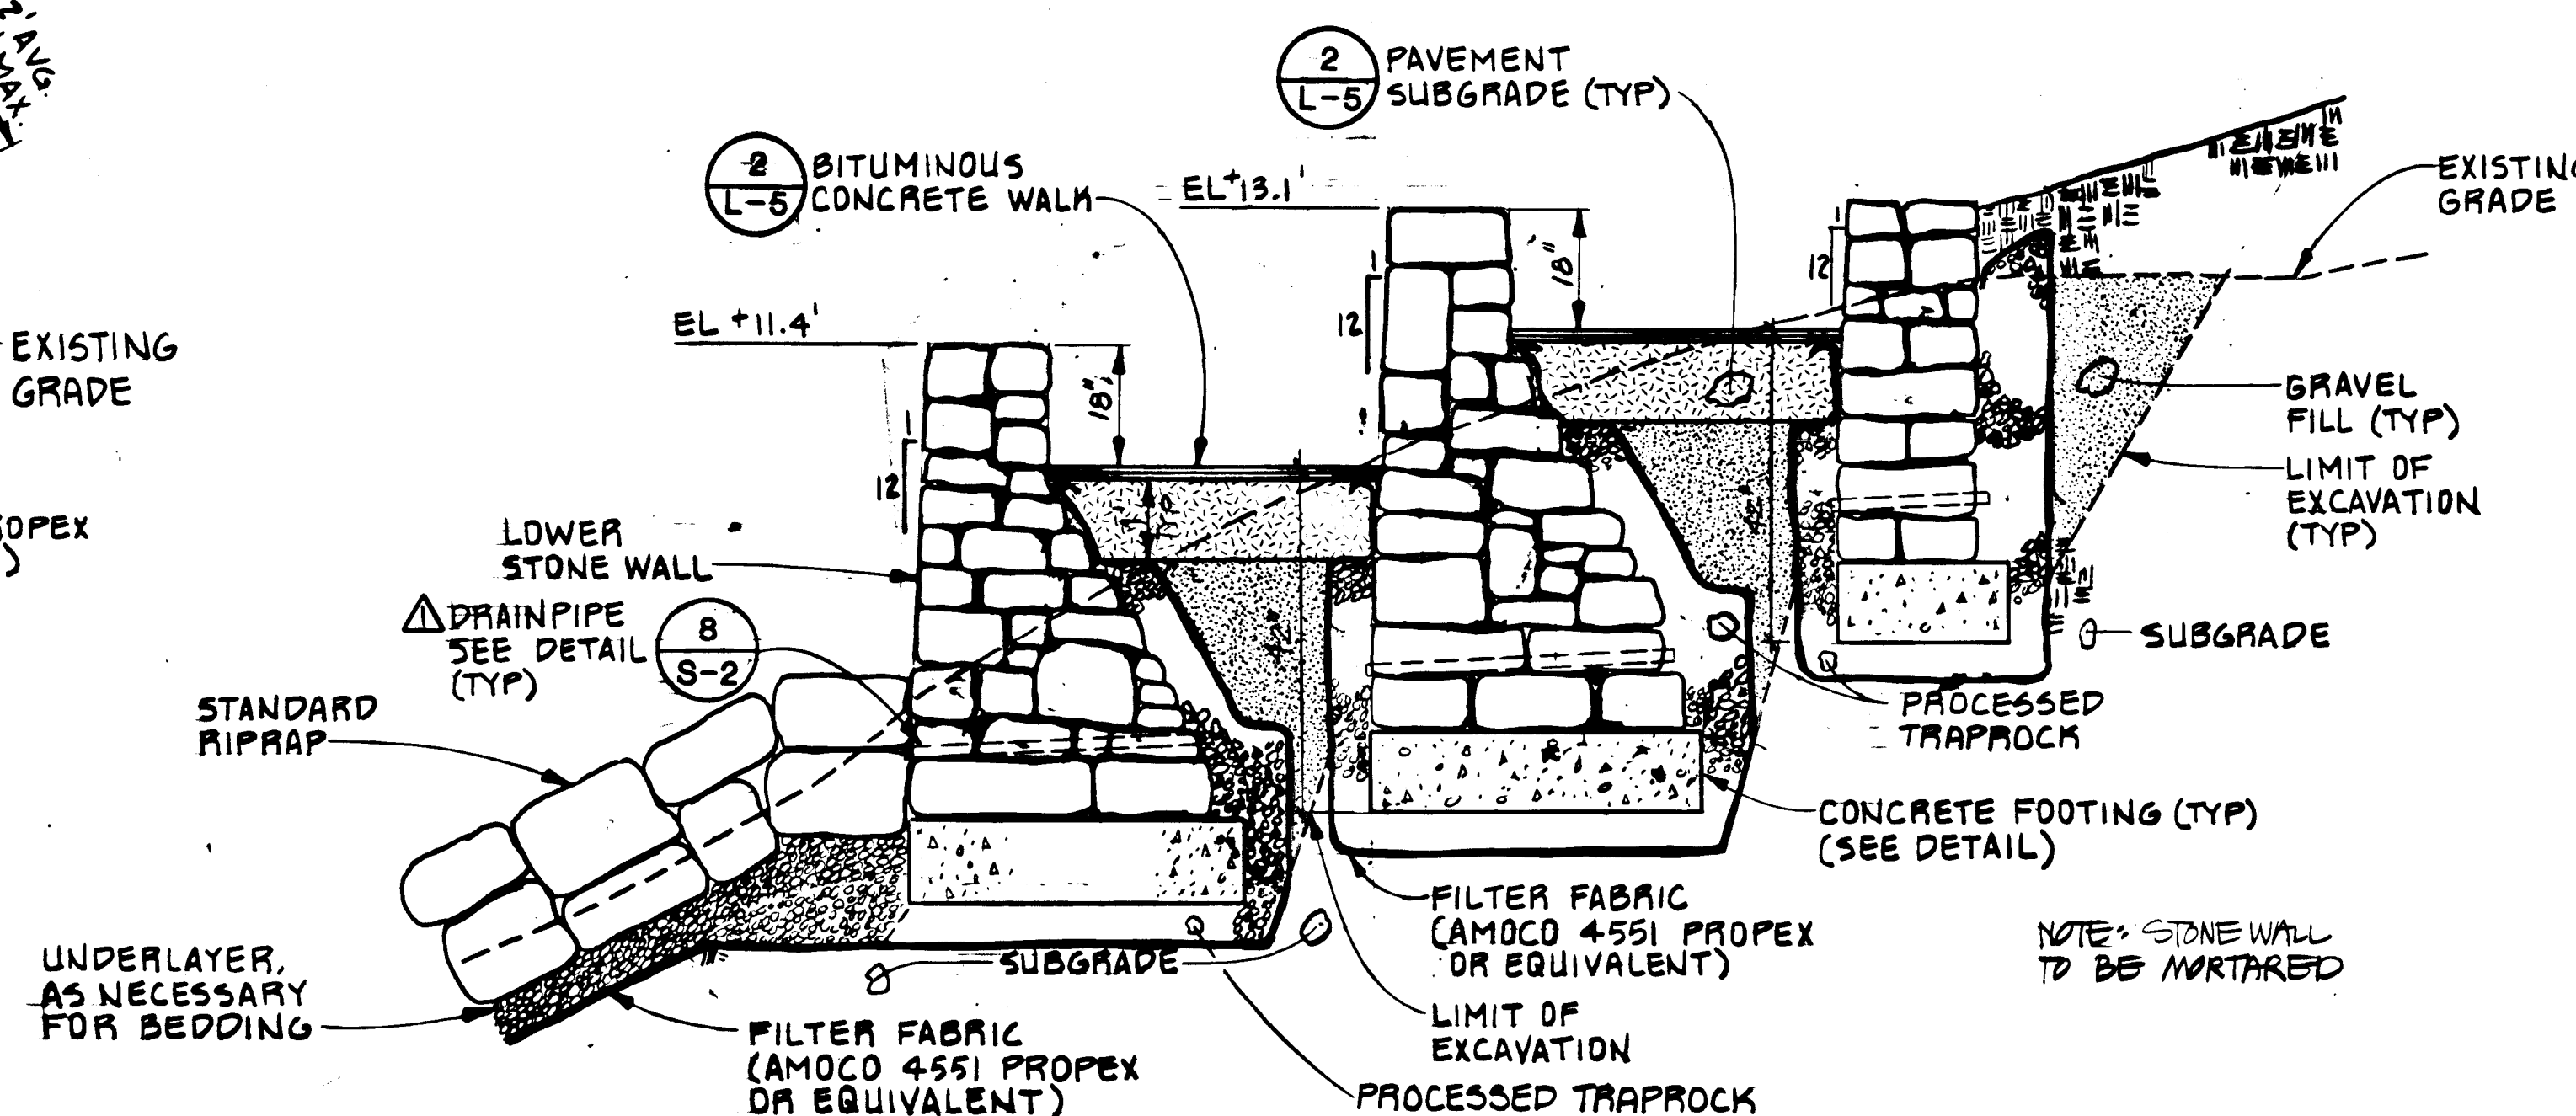
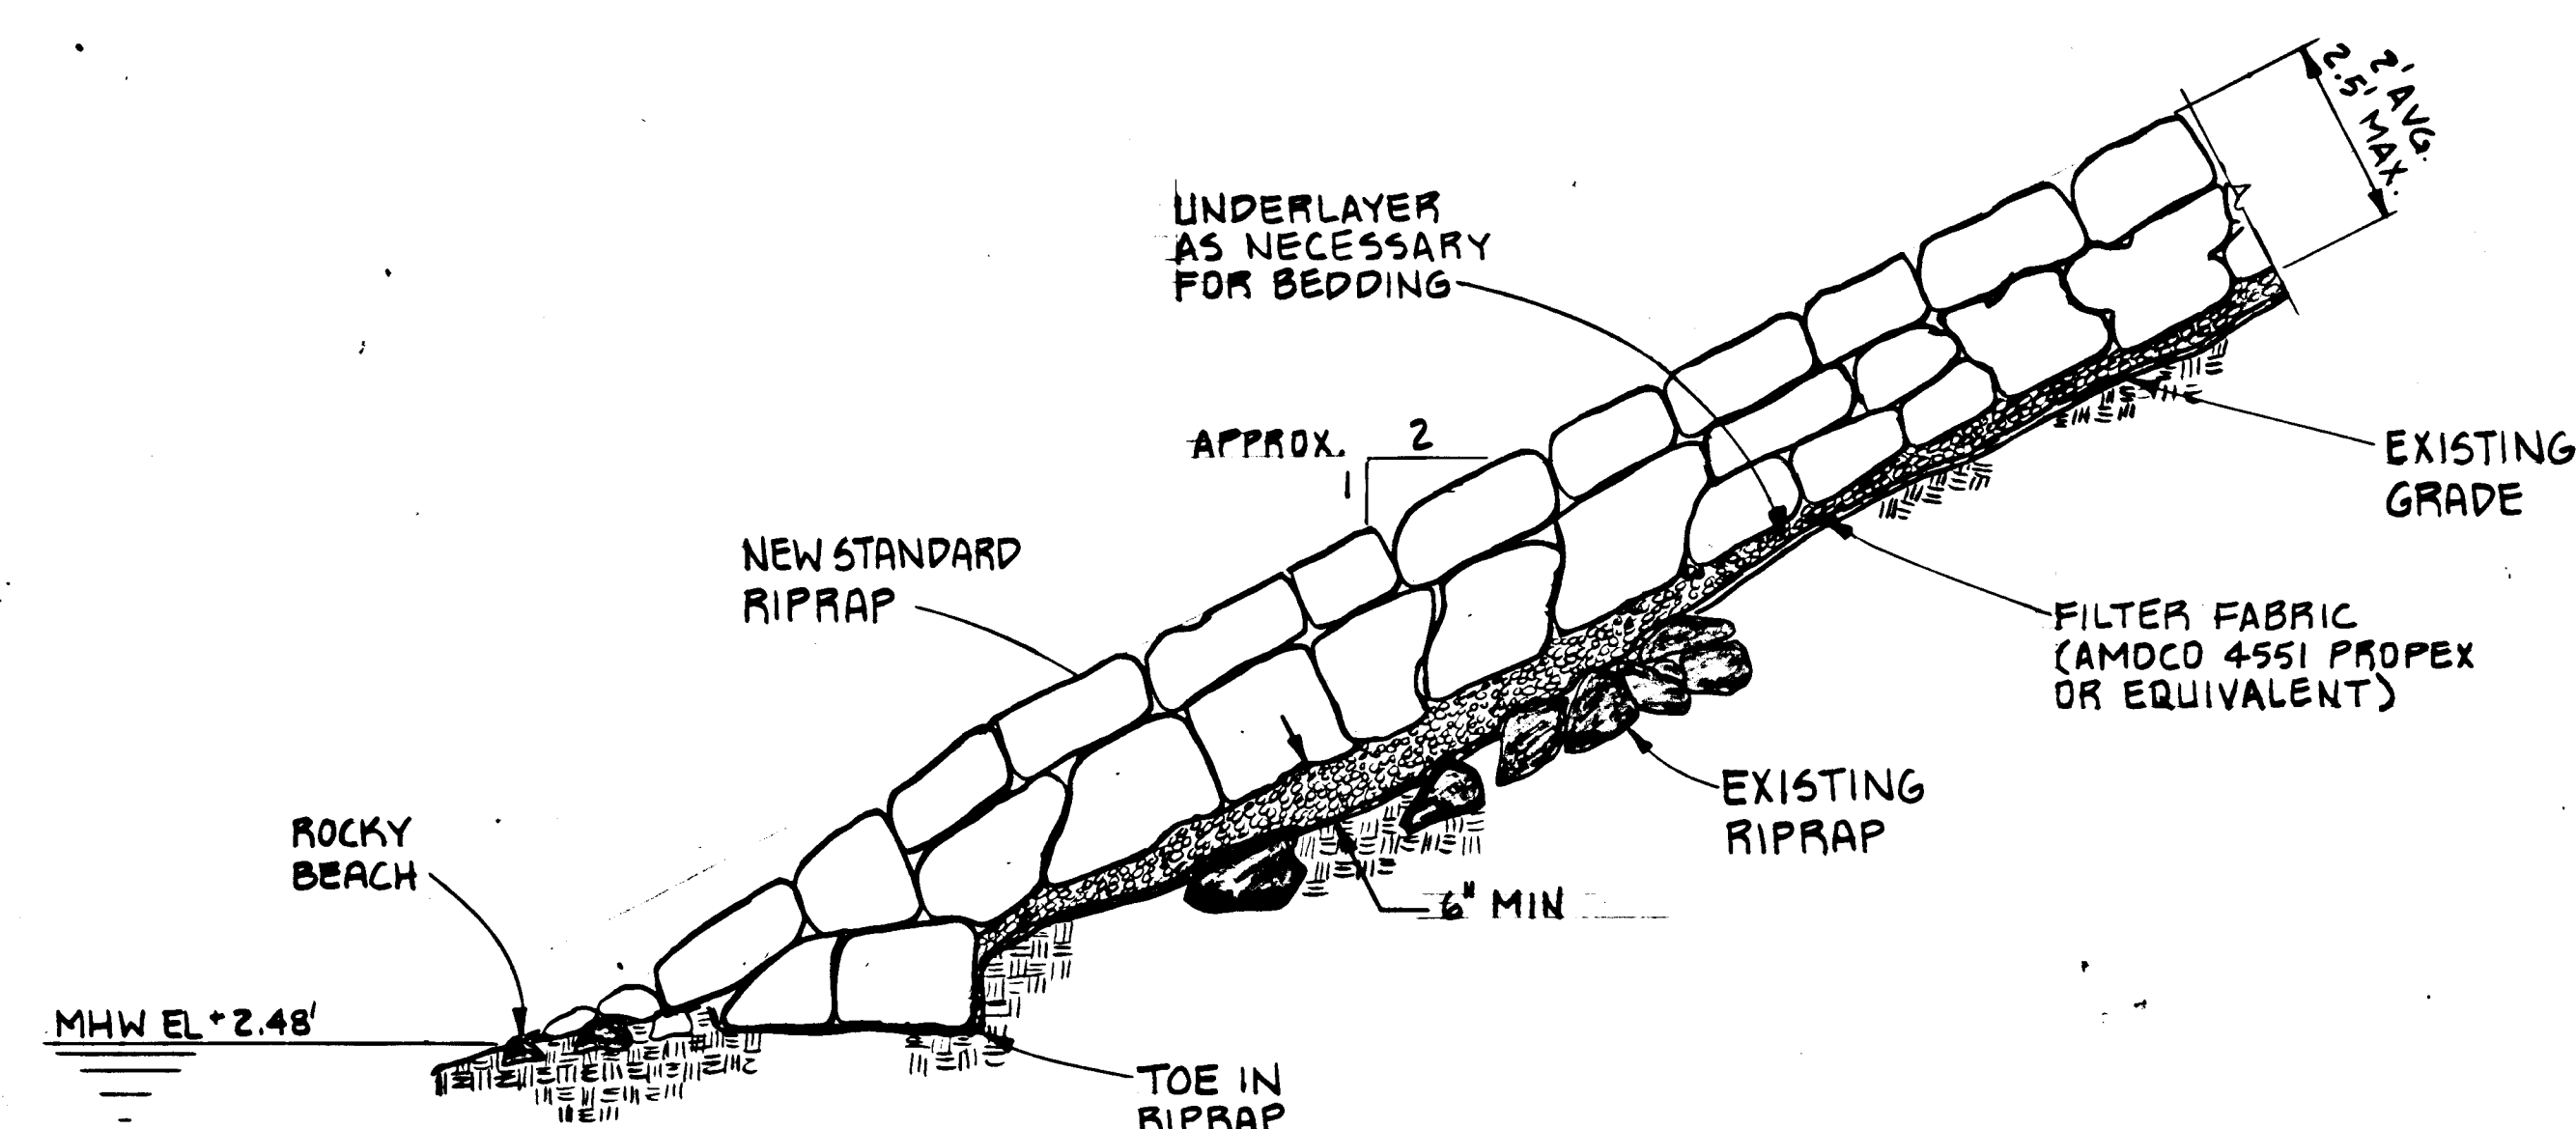
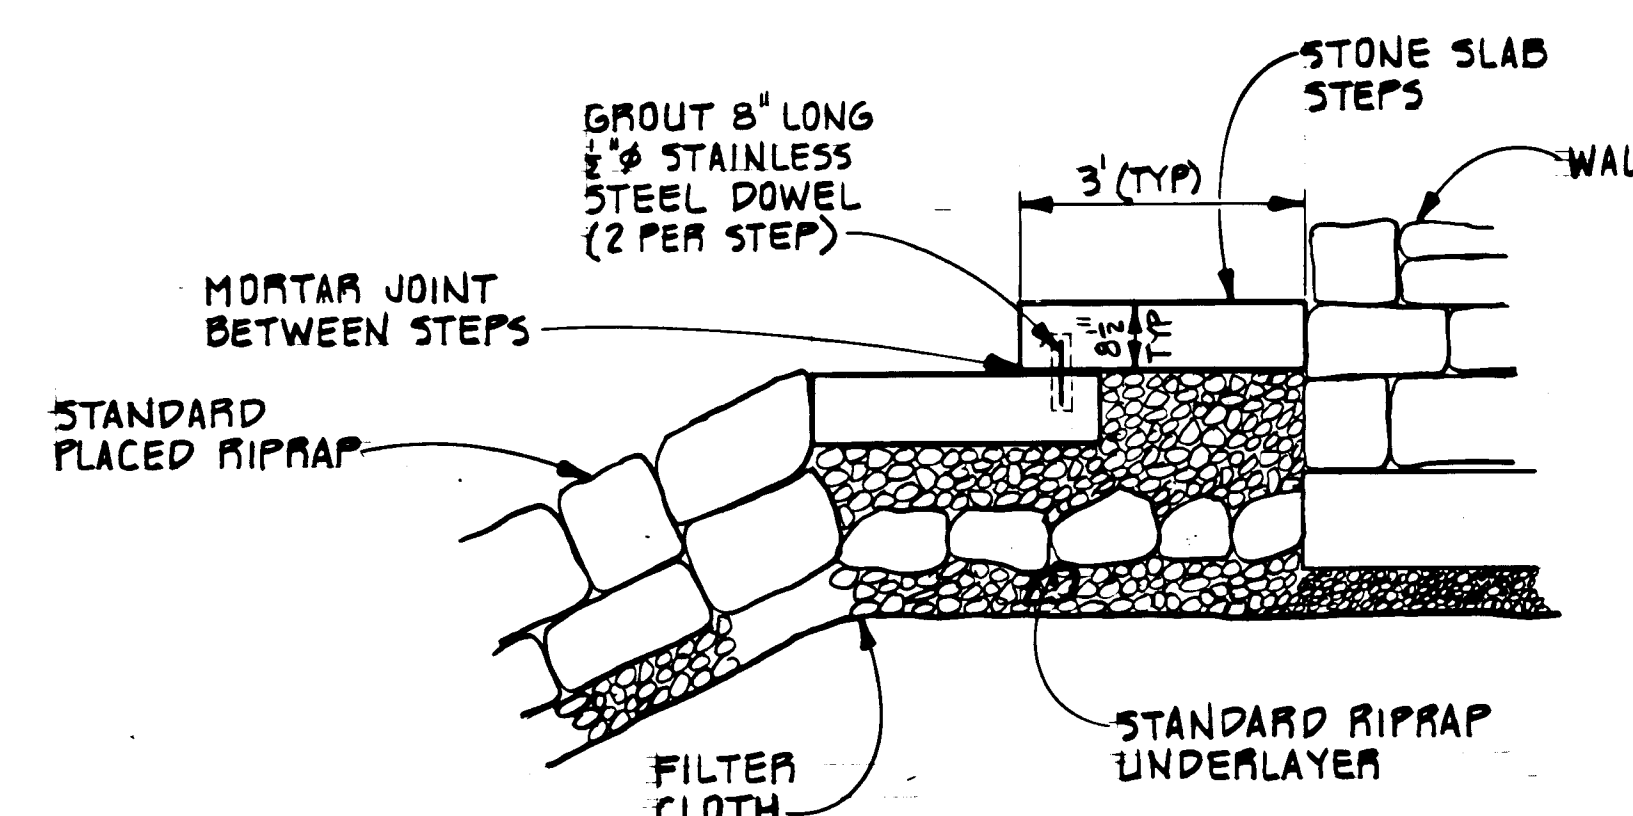
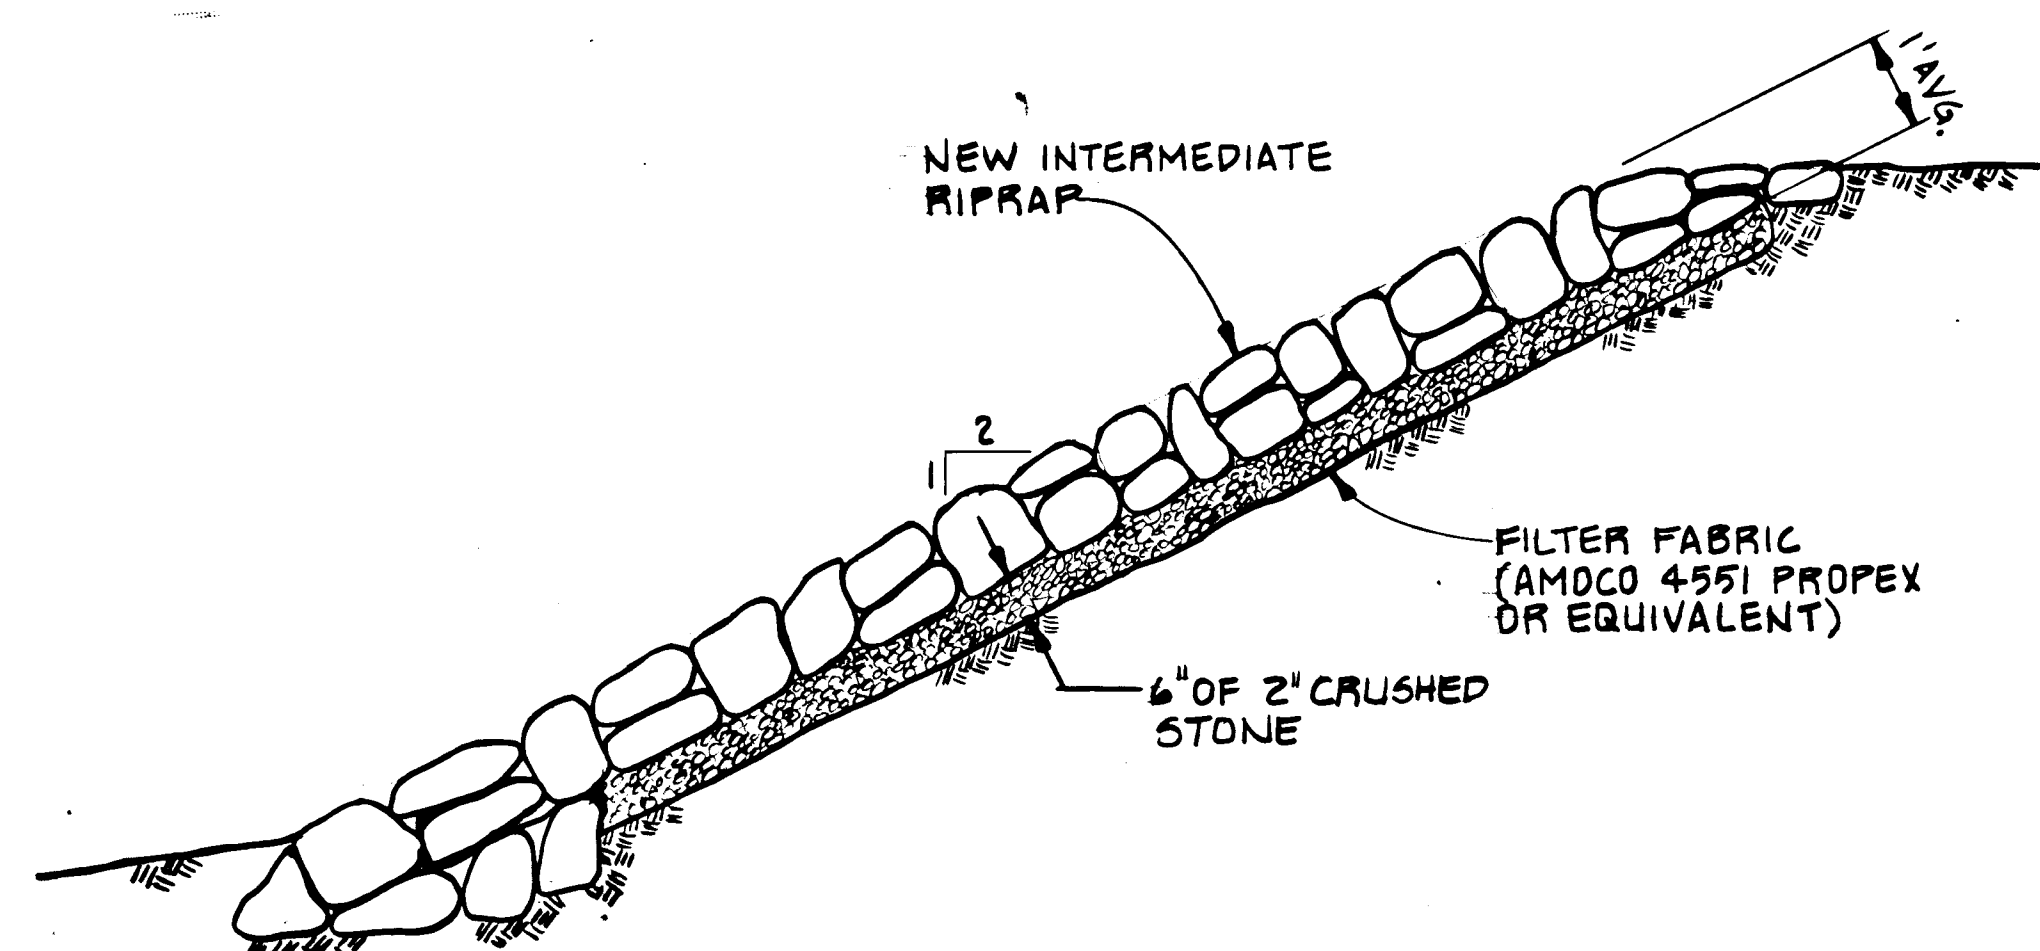


CHARTER OAK PARK
HARTFORD, CONNECTICUT

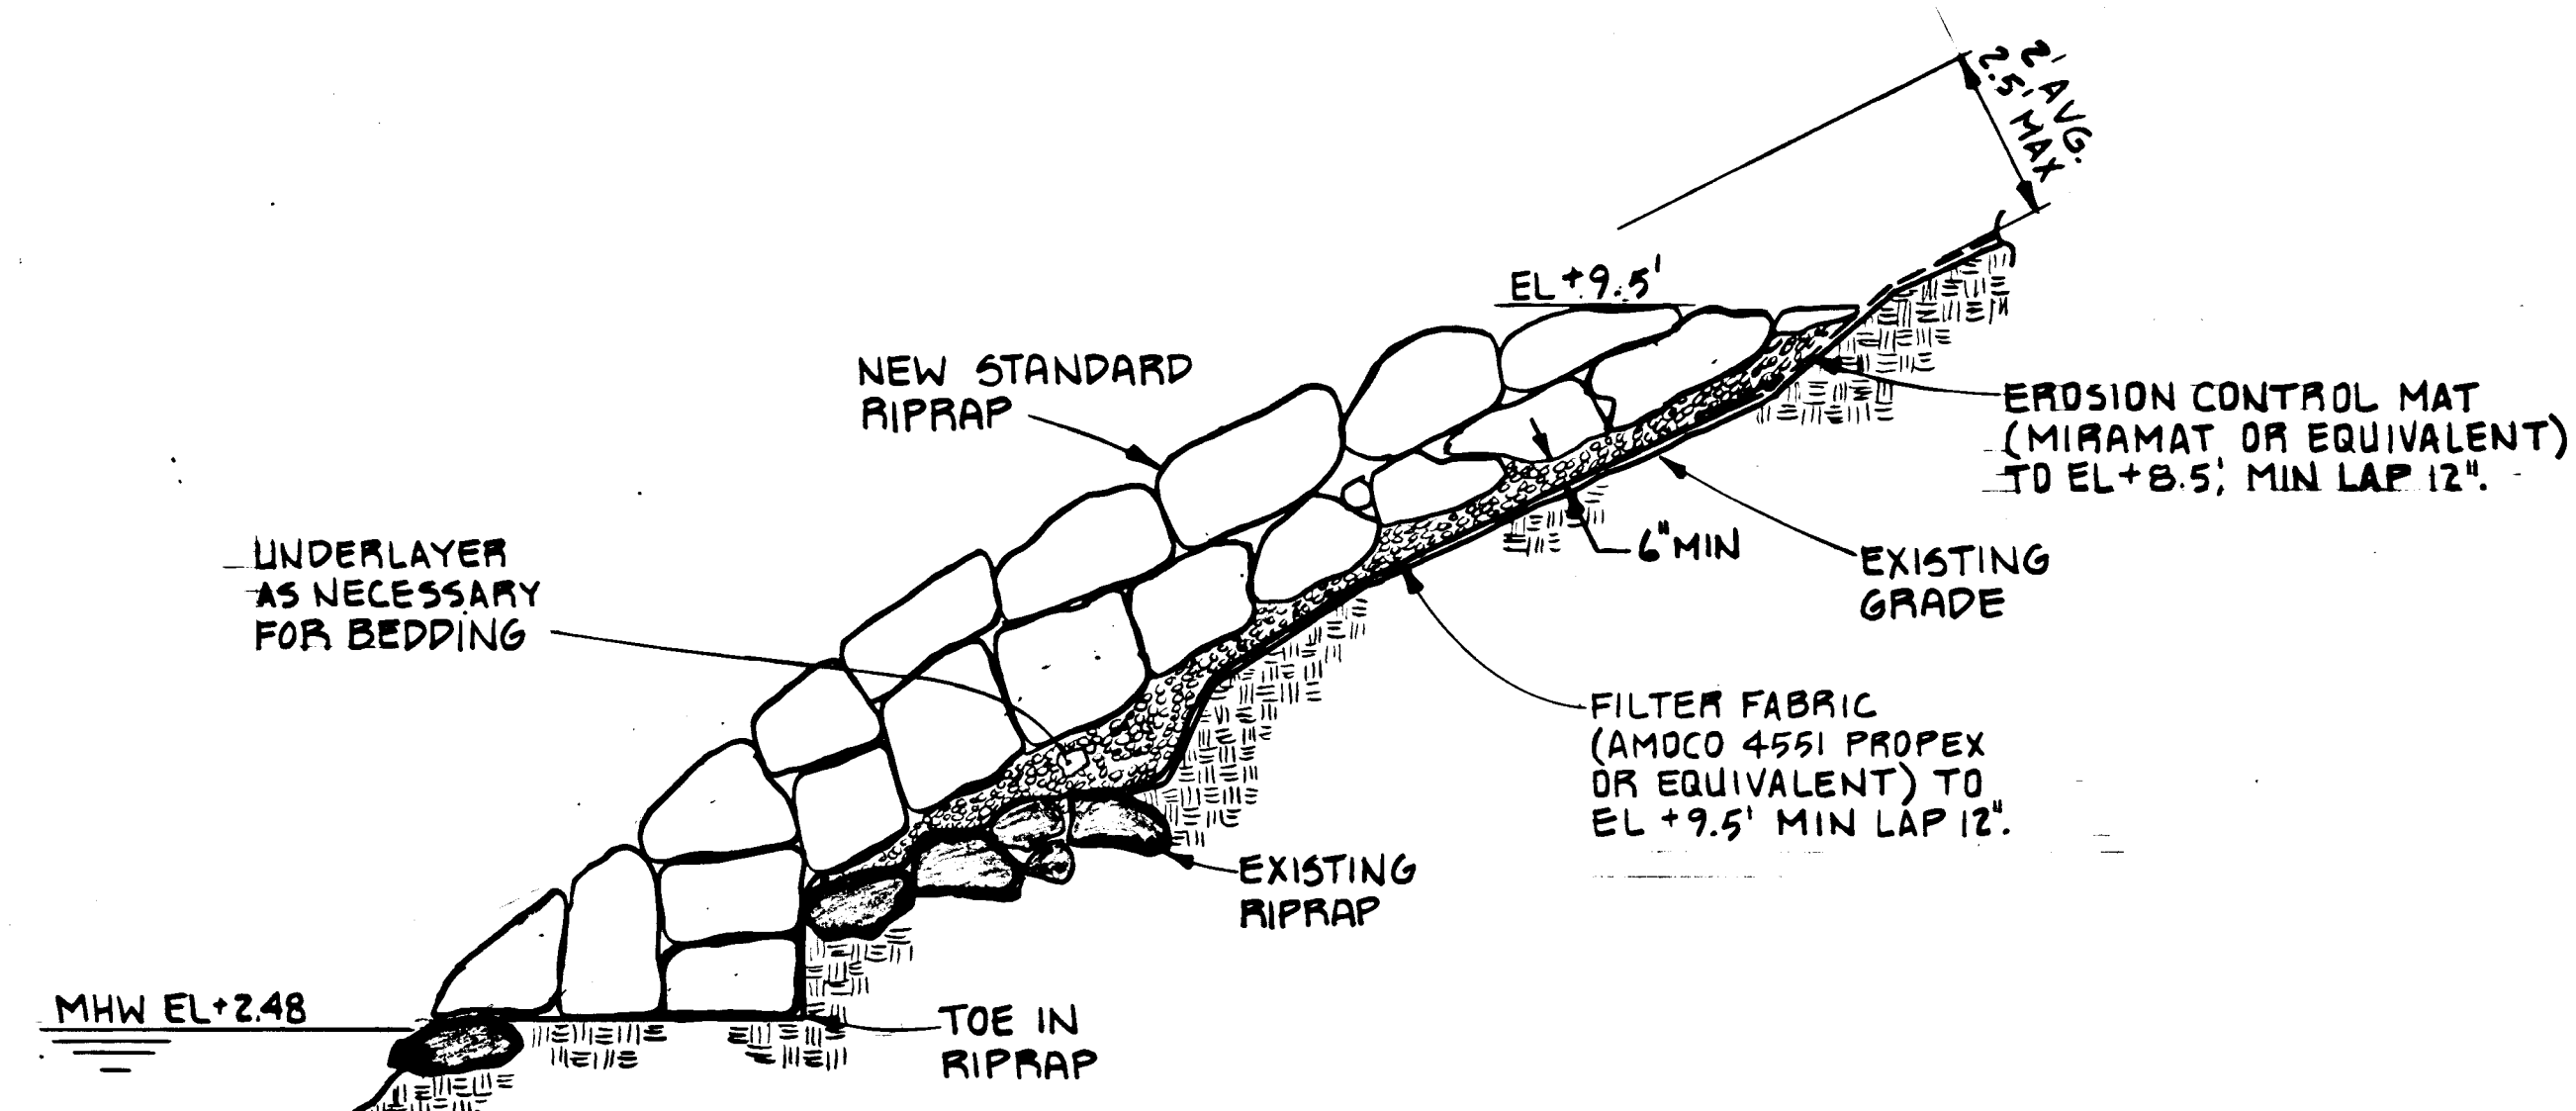

Riverfront Recapture Inc.
103 Constitution Plaza
Hartford Connecticut 06103
(203) 277-8881

Carol R. Johnson and Associates Inc.
LANDSCAPE ARCHITECTS SITE PLANNERS
1100 Massachusetts Avenue
Cambridge Massachusetts 02138 (617) 888-6115

Date: 28 DEC. 87
Drawn By: RWH, DWJ
Checked By: ZKB
Revisions:
DETAILS & LOGO 1/1/87
DWJ

**RIPRAP AND STONEWALL
DETAILS**

S-2

DAYBOOK NO. 011055

577/25 M