



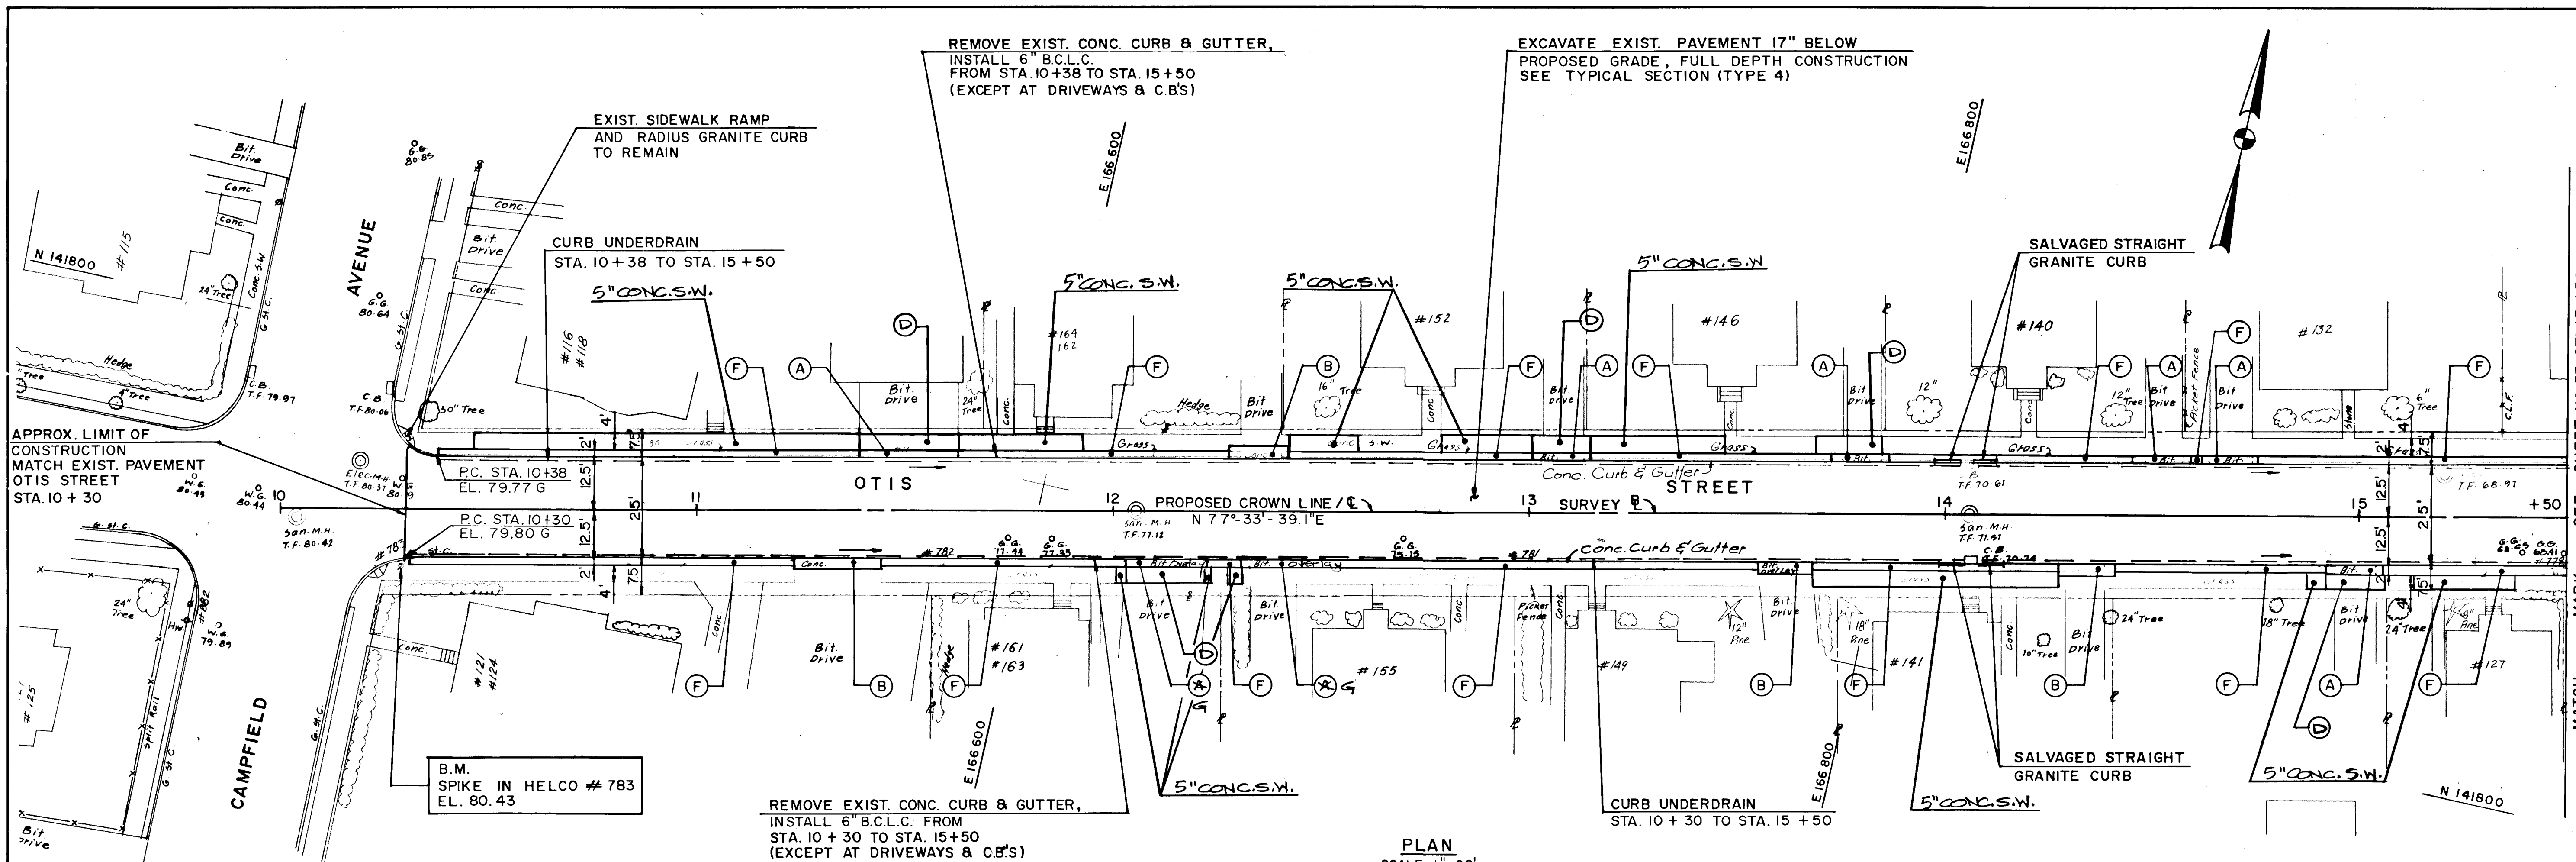

- NOTES:**
1. (A) CONSTRUCT BIT. CONC. DRIVEWAY RAMP.
(B) SAWCUT BETWEEN EXIST. RAMPED SECTION AND SIDEWALK, AND CONSTRUCT 8\"/>

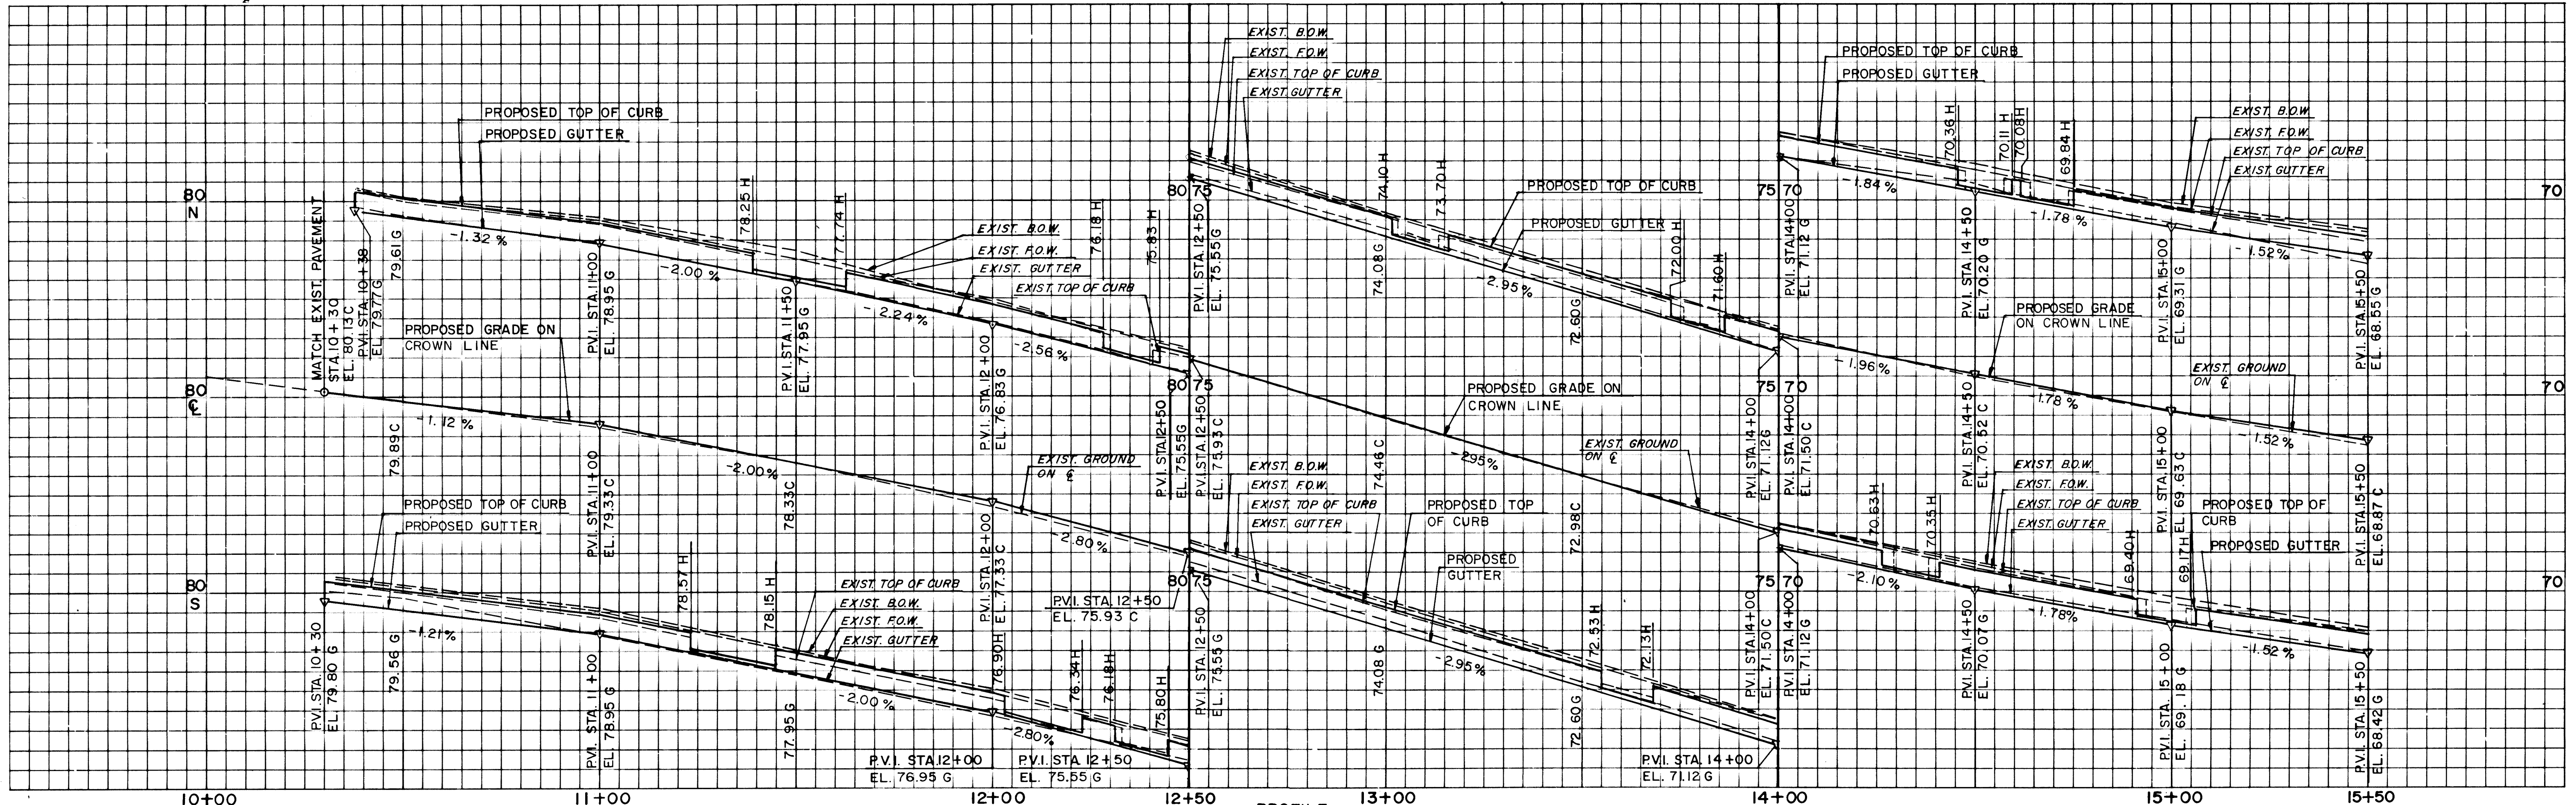

OTIS STREET PLAN AND PROFILE THE CITY OF HARTFORD, CONNECTICUT		SHEET NO. 32 OF 48 DAYBOOK NO. 011136
NO. DATE REVISION DESIGNED: D.M. DRAWN: C.B. CHECKED: A.M. APPROVED: R.C.G.	DATE MARCH 23, 1988 SCALE AS NOTED	PURCELL ASSOCIATES

13443

577/27

577/27