



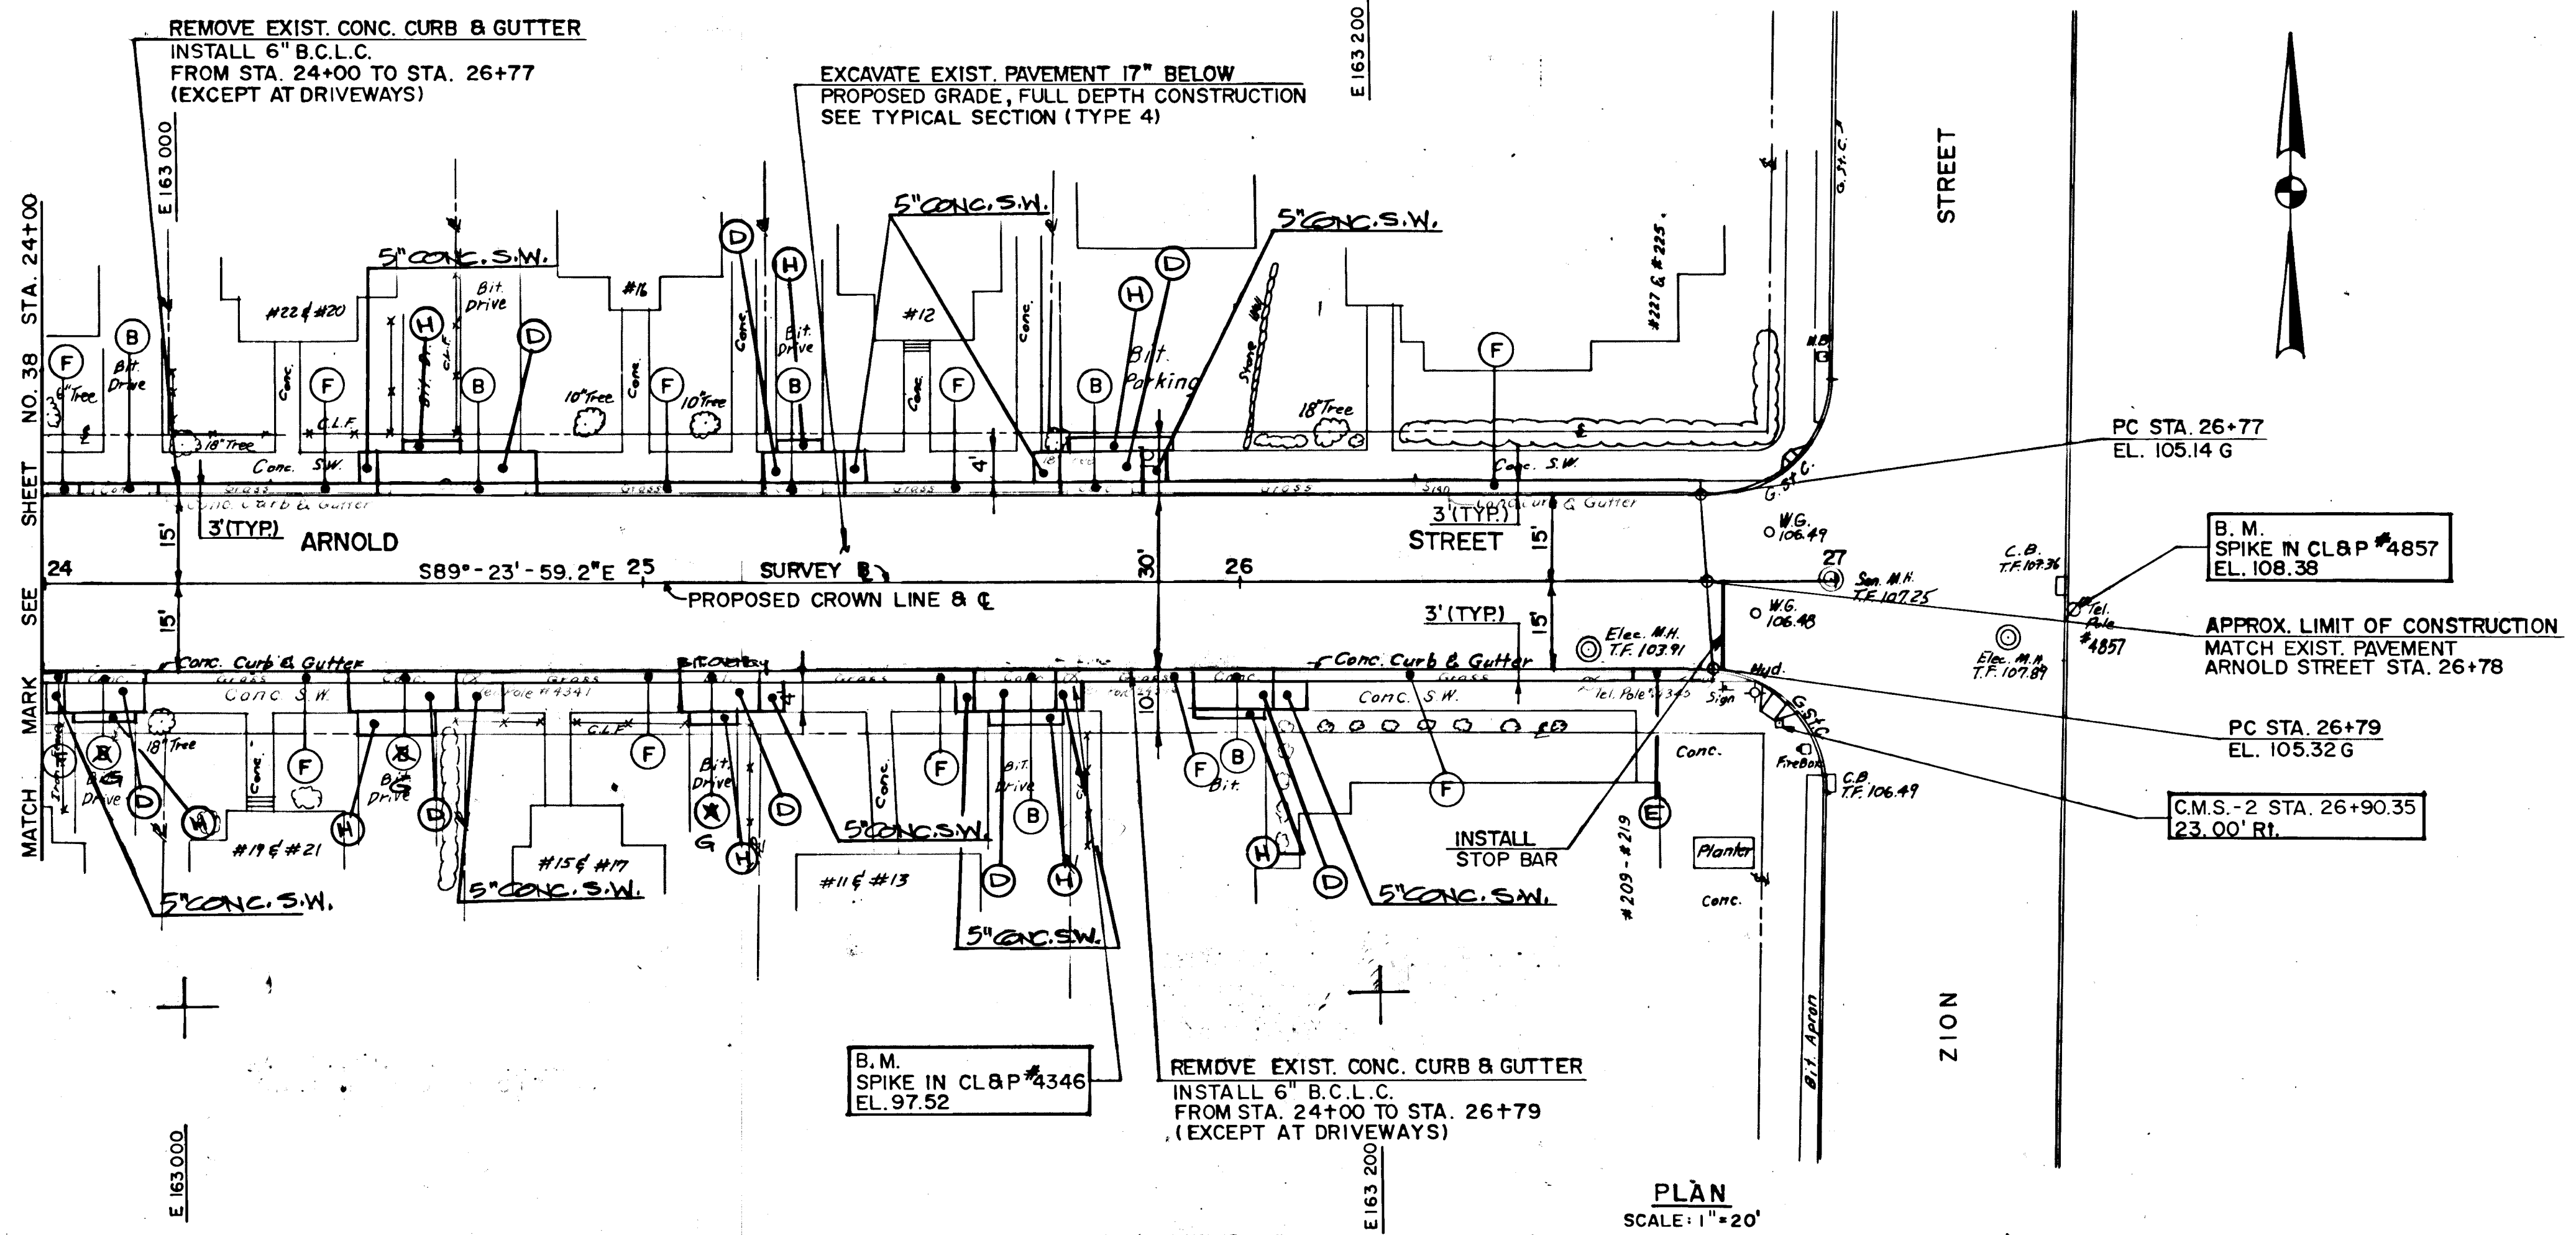

NOTES:

- (A) CONSTRUCT BIT. CONC. DRIVEWAY RAMP
- (B) SAWCUT BETWEEN EXISTING RAMPED SECTION AND SIDEWALK, AND CONSTRUCT 8" REINFORCED CONC. DRIVEWAY RAMP.
- (F) SEEDING AND MULCHING.
2. FOR GENERAL NOTES AND LIST OF ABBREVIATIONS SEE SHEET NO. 2
3. FOR CONSTRUCTION NOTES SEE SHEET NO. 8
4. SURVEY BASELINE IS LOCATED 23.00 FT. NORTH OF C.M.S.-2.
- (D) CONSTRUCT 8" REINFORCED SIDEWALK.
- (E) CONSTRUCT 2" BIT. SURFACE ON NEW FOUNDATION.
- (H) CONSTRUCT BIT. CONC. DRIVEWAY.

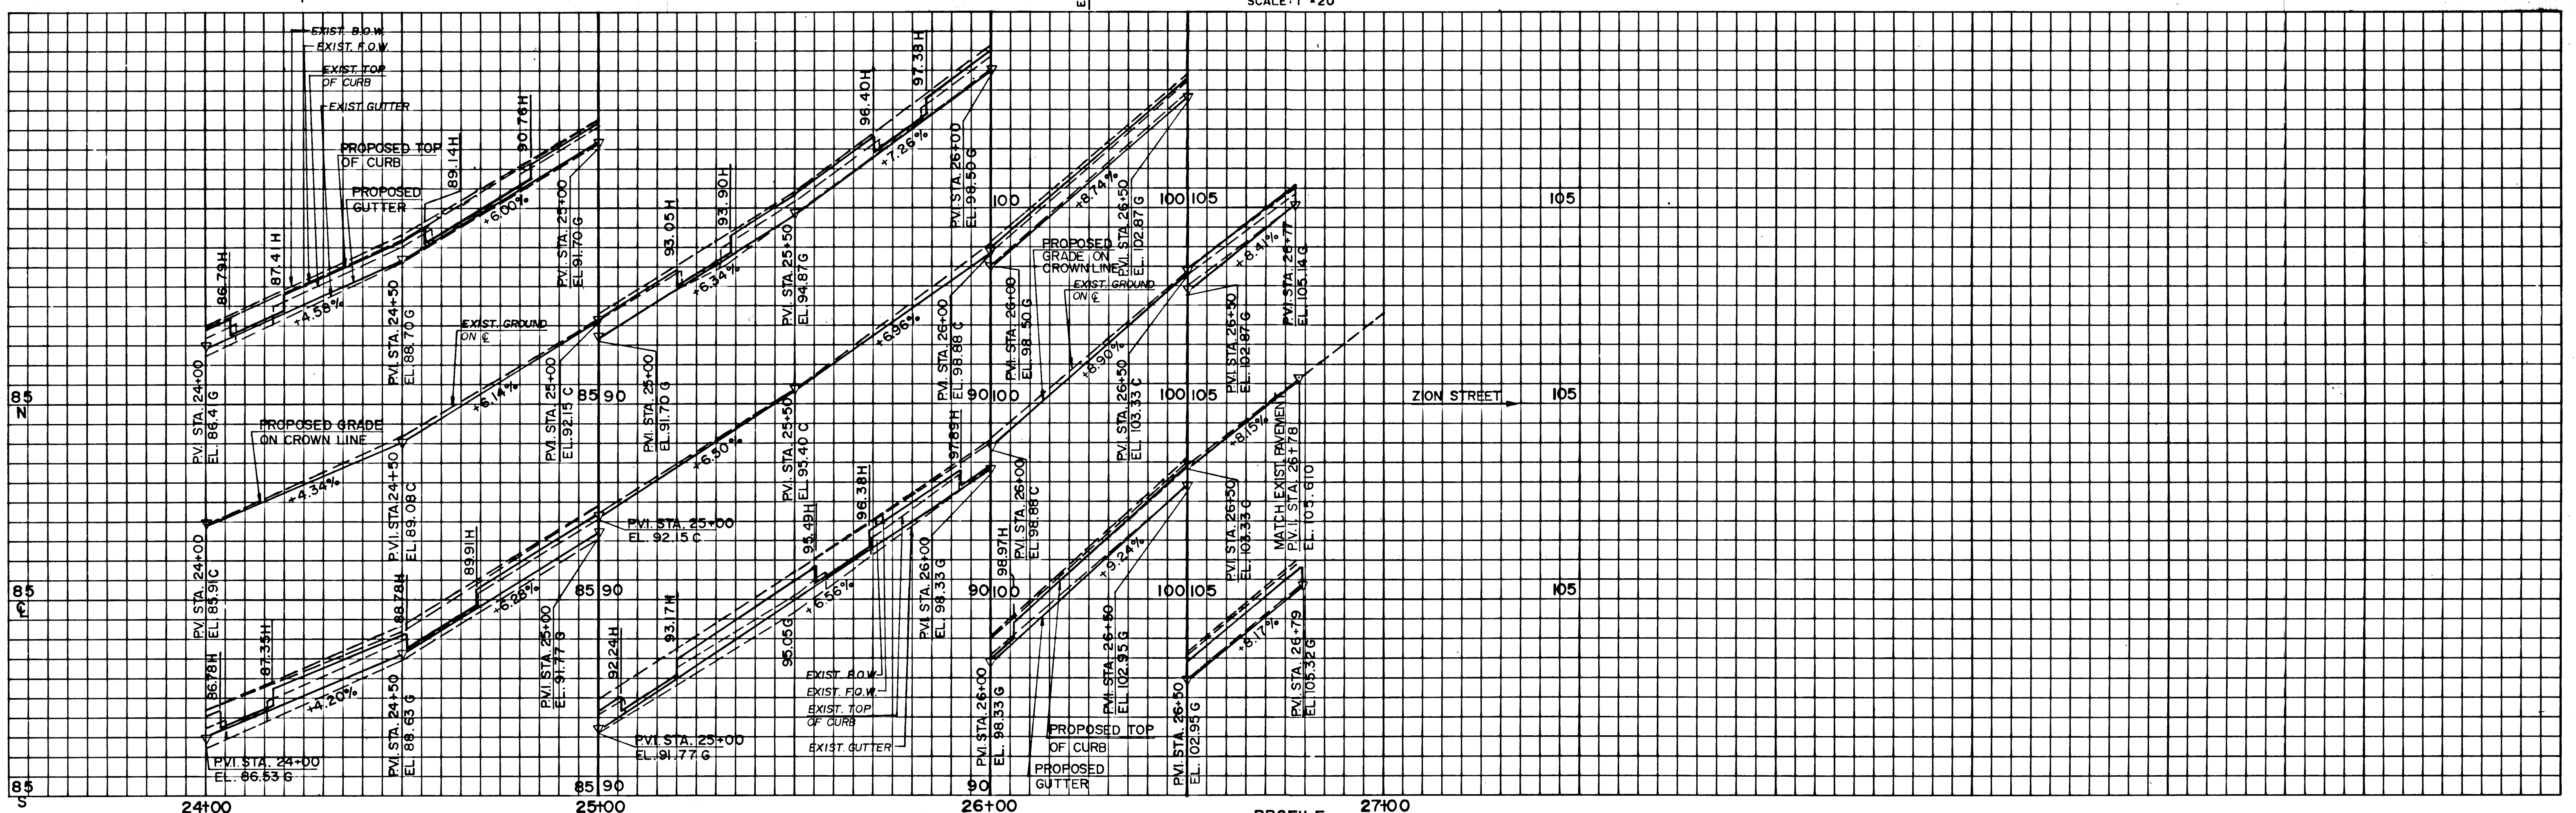

NO. DATE		REVISION	
DESIGNED: F.C.B.		DATE: MARCH 23, 1988	
DRAWN: R.J.W.		SCALE: AS NOTED	
CHECKED: A.M.			
APPROVED: R.C.G.			

ARNOLD STREET PLAN AND PROFILE THE CITY OF HARTFORD, CONNECTICUT	
SHEET NO. 39 OF 48 DAYBOOK NO. 01113 H	

PURCELL ASSOCIATES