


CITY OF HARTFORD

DEPARTMENT OF PUBLIC WORKS



BUREAU OF ENGINEERING SERVICES

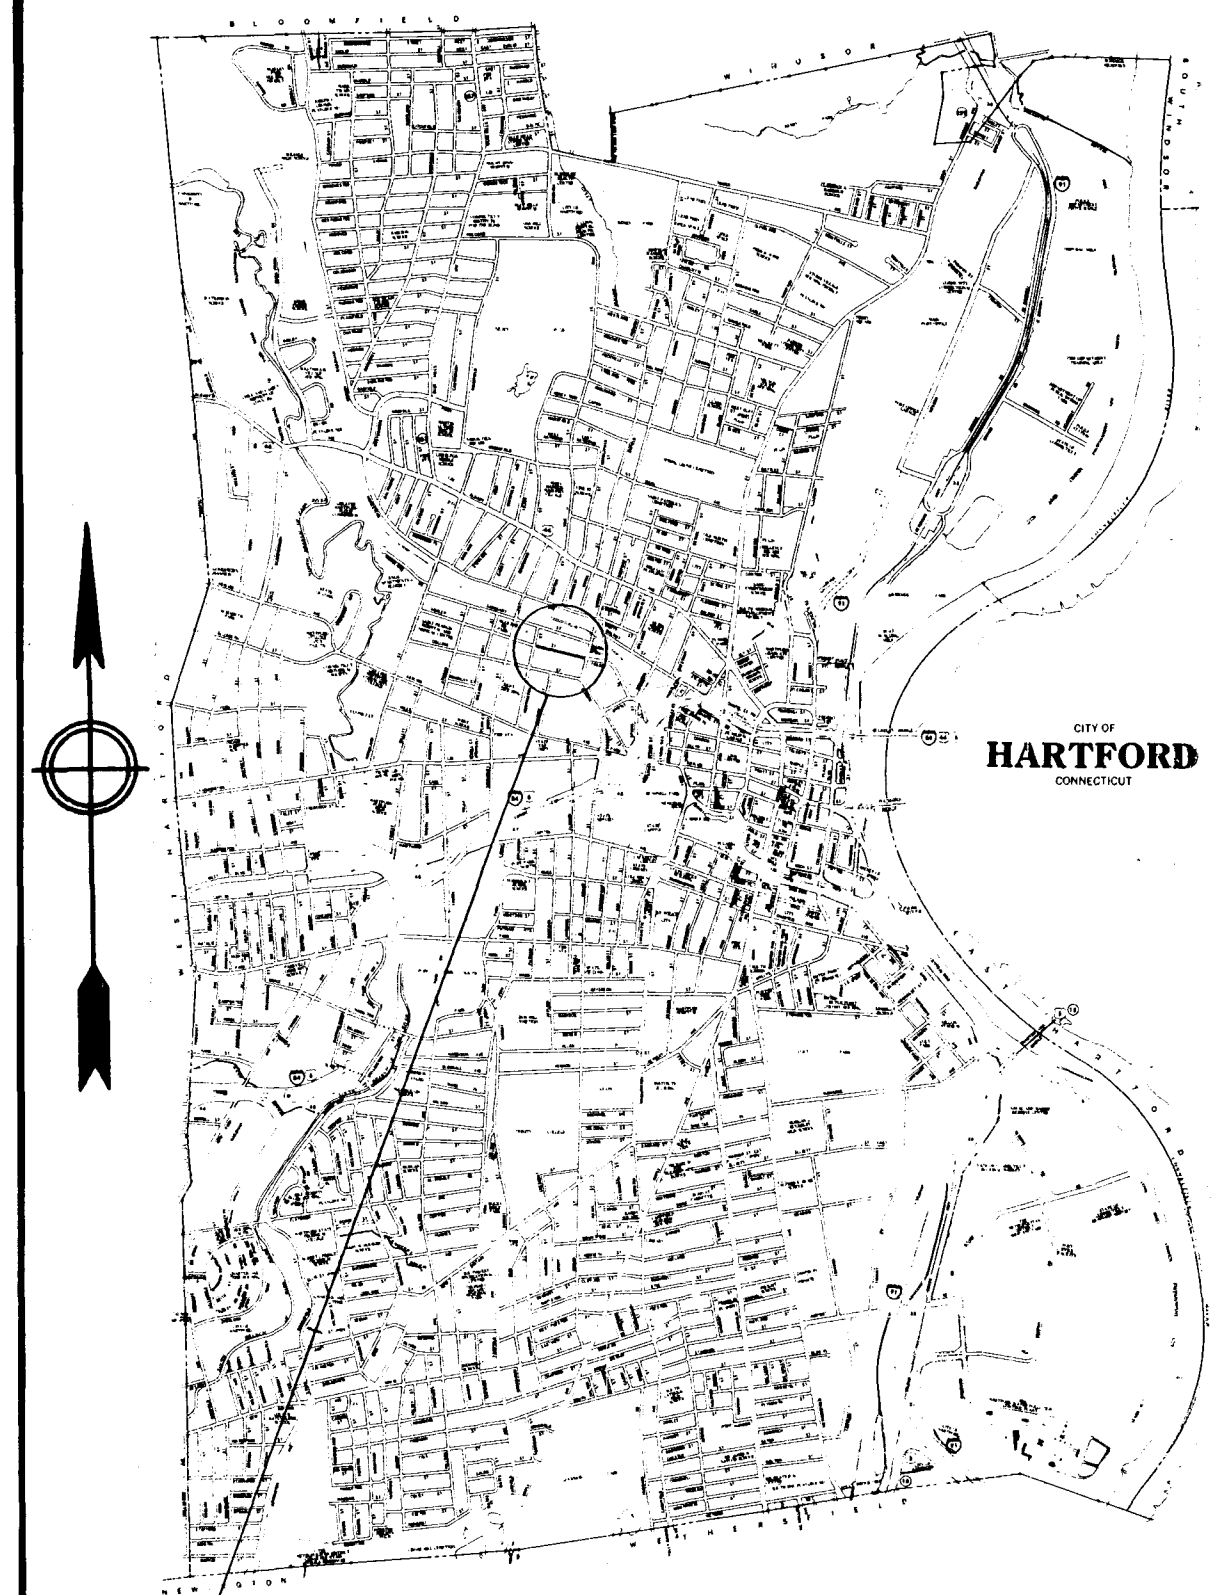

LOCATION PLAN
Scale: 1in.=3200ft.



PLANS FOR THE RECONSTRUCTION OF ASHLEY STREET FROM GARDEN ST. TO HUNTINGTON ST. CONTRACT NO. E91-08

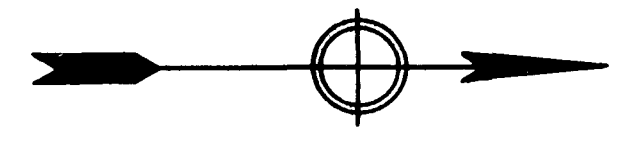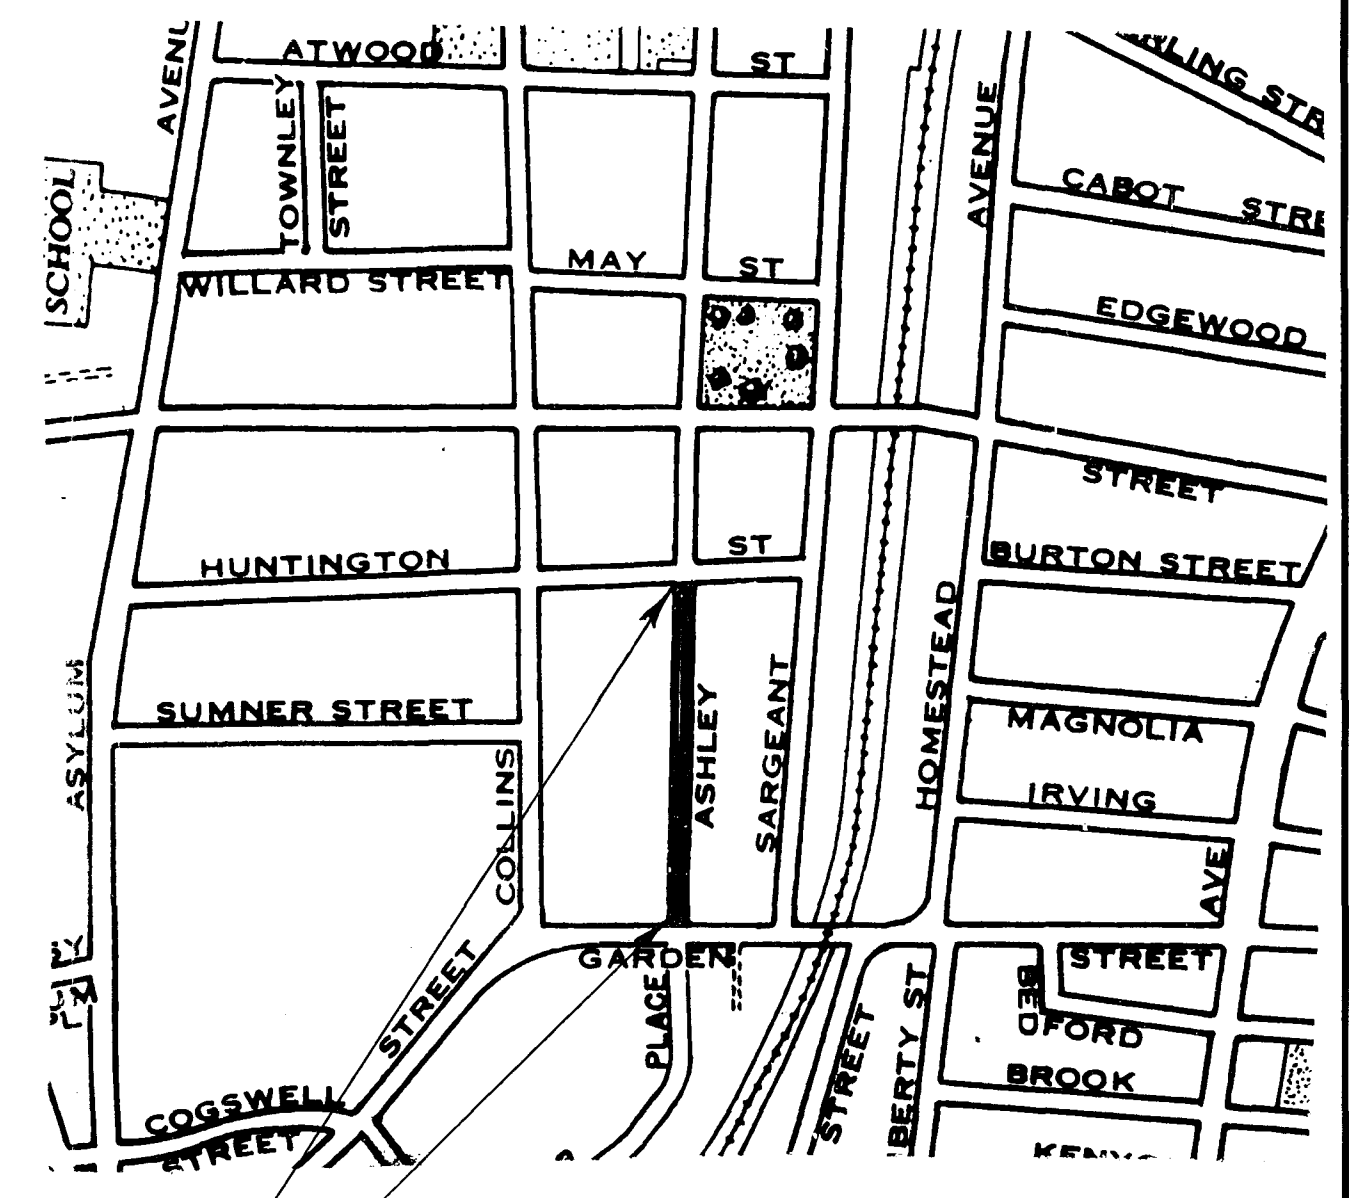

SITE PLAN
Scale: 1in.=500ft.

JOHN L. BERTOLI
Project Engineer

JEROME F. SHEA
Division Manager
Engineering Planning and Design

CONTENTS

SHEET NO.	DESCRIPTION
1.	COVER SHEET
2.	STANDARD TRANSPORTATION DETAILS
3.	STANDARD TRANSPORTATION DETAILS
4.	STANDARD CONSTRUCTION DETAILS
5.	ASHLEY ST. PLAN & PROFILE
6.	ASHLEY ST. PLAN & PROFILE

ANTHONY FERRARO
Assistant Director of
Public Works/ City Engineer

DELBERT F. KARMEIER
Director of Public Works