



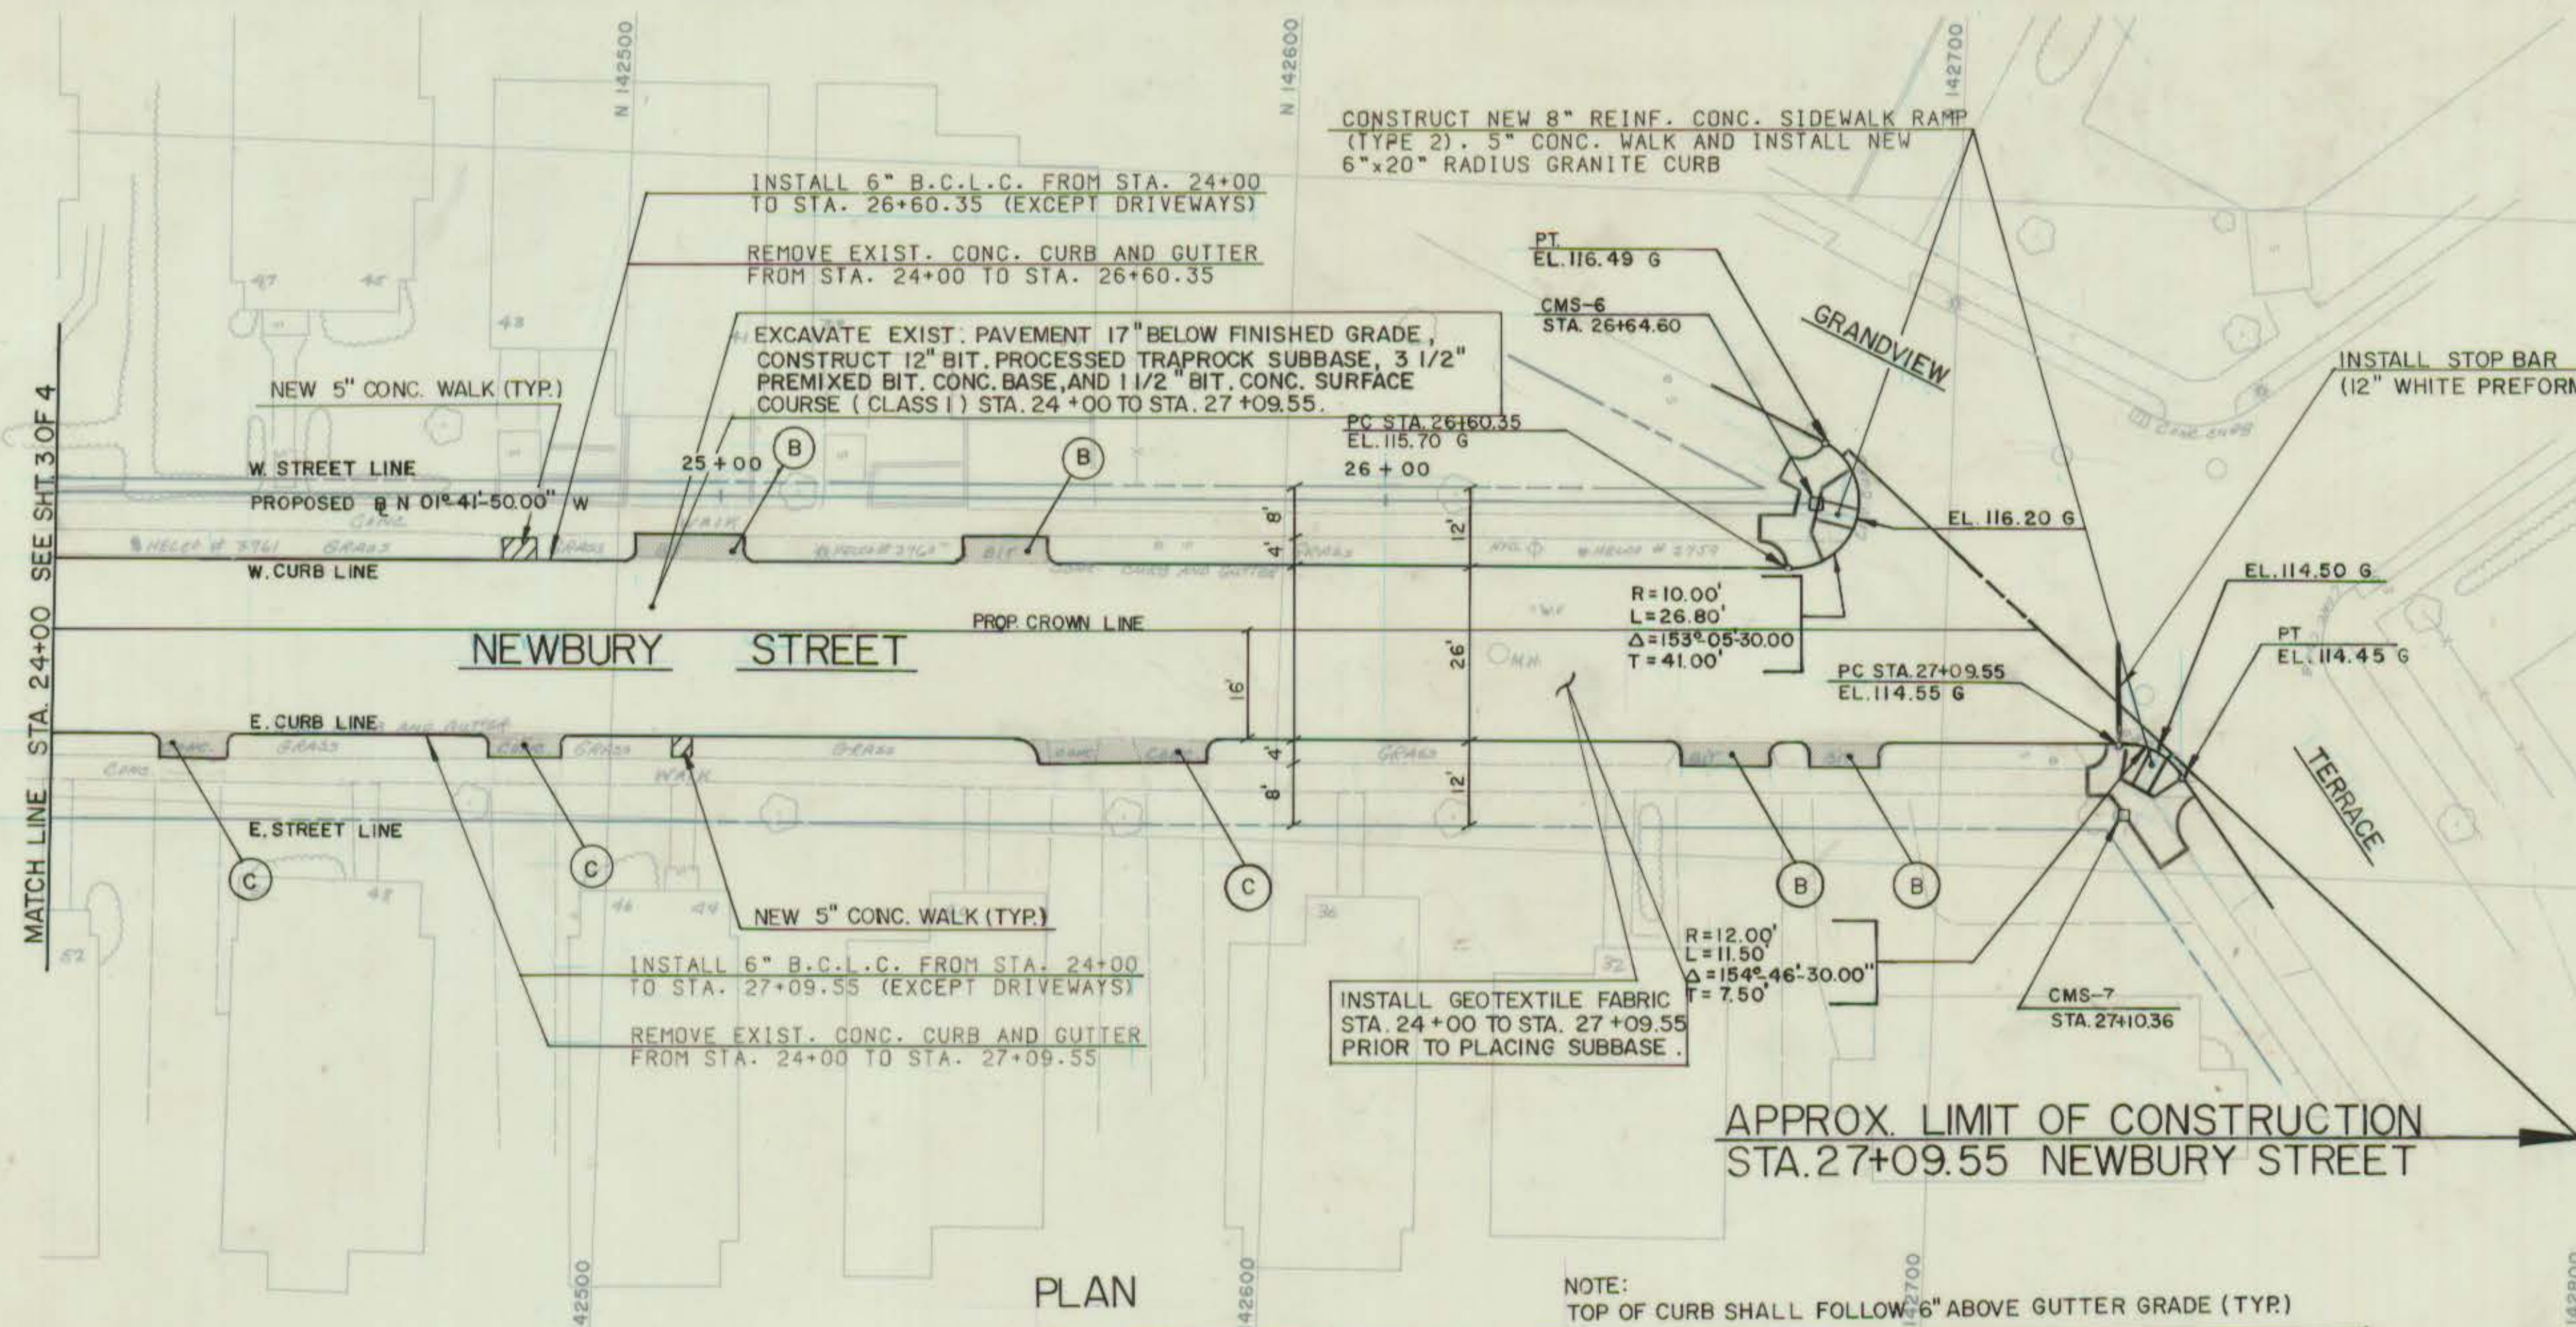

- NOTES:
1. RIM OR FRAME ELEVATIONS OF ALL UTILITY GATE BOXES, HANDHOLES, AND CATCH BASINS ARE TO BE ADJUSTED AS REQUIRED TO MATCH PROPOSED FINISHED PAVED SURFACES.
 2. (B) CONSTRUCT BIT. CONC. DRIVEWAY RAMP
 3. SAWCUT BETWEEN EXISTING RAMPED SECTION AND SIDEWALK AND CONSTRUCT 8" REINF. CONC. DRIVEWAY RAMP
 4. EXIST. DRIVEWAY RAMP TO REMAIN
 5. CONSTRUCT 8" REINF. CONC. SIDEWALK
 6. CALL BEFORE YOU DIG - THE CONTRACTOR IS HEREBY REMINDED THAT TITLE 16 CHAPTER 293 OF THE CONNECTICUT GENERAL STATUTES REQUIRES NOTIFICATION TO UTILITY COMPANIES OF PENDING EXCAVATION AT OR NEAR PUBLIC UTILITIES. THE CONTRACTOR SHALL CALL 1-800-922-4455 AT LEAST 48 HOURS PRIOR TO EXCAVATION.
 7. INSTALL 6' OF 6"x18" STRAIGHT GRANITE CURB ON EACH SIDE OF CATCH BASIN.
 8. WHEN EXCAVATING IN THE VICINITY OF A TREE, THE CONTRACTOR IS TO EXERCISE EXTREME CAUTION. THE INSPECTOR IS TO BE NOTIFIED IMMEDIATELY IF ANY TREE ROOTS ARE ENCOUNTERED DURING EXCAVATION.

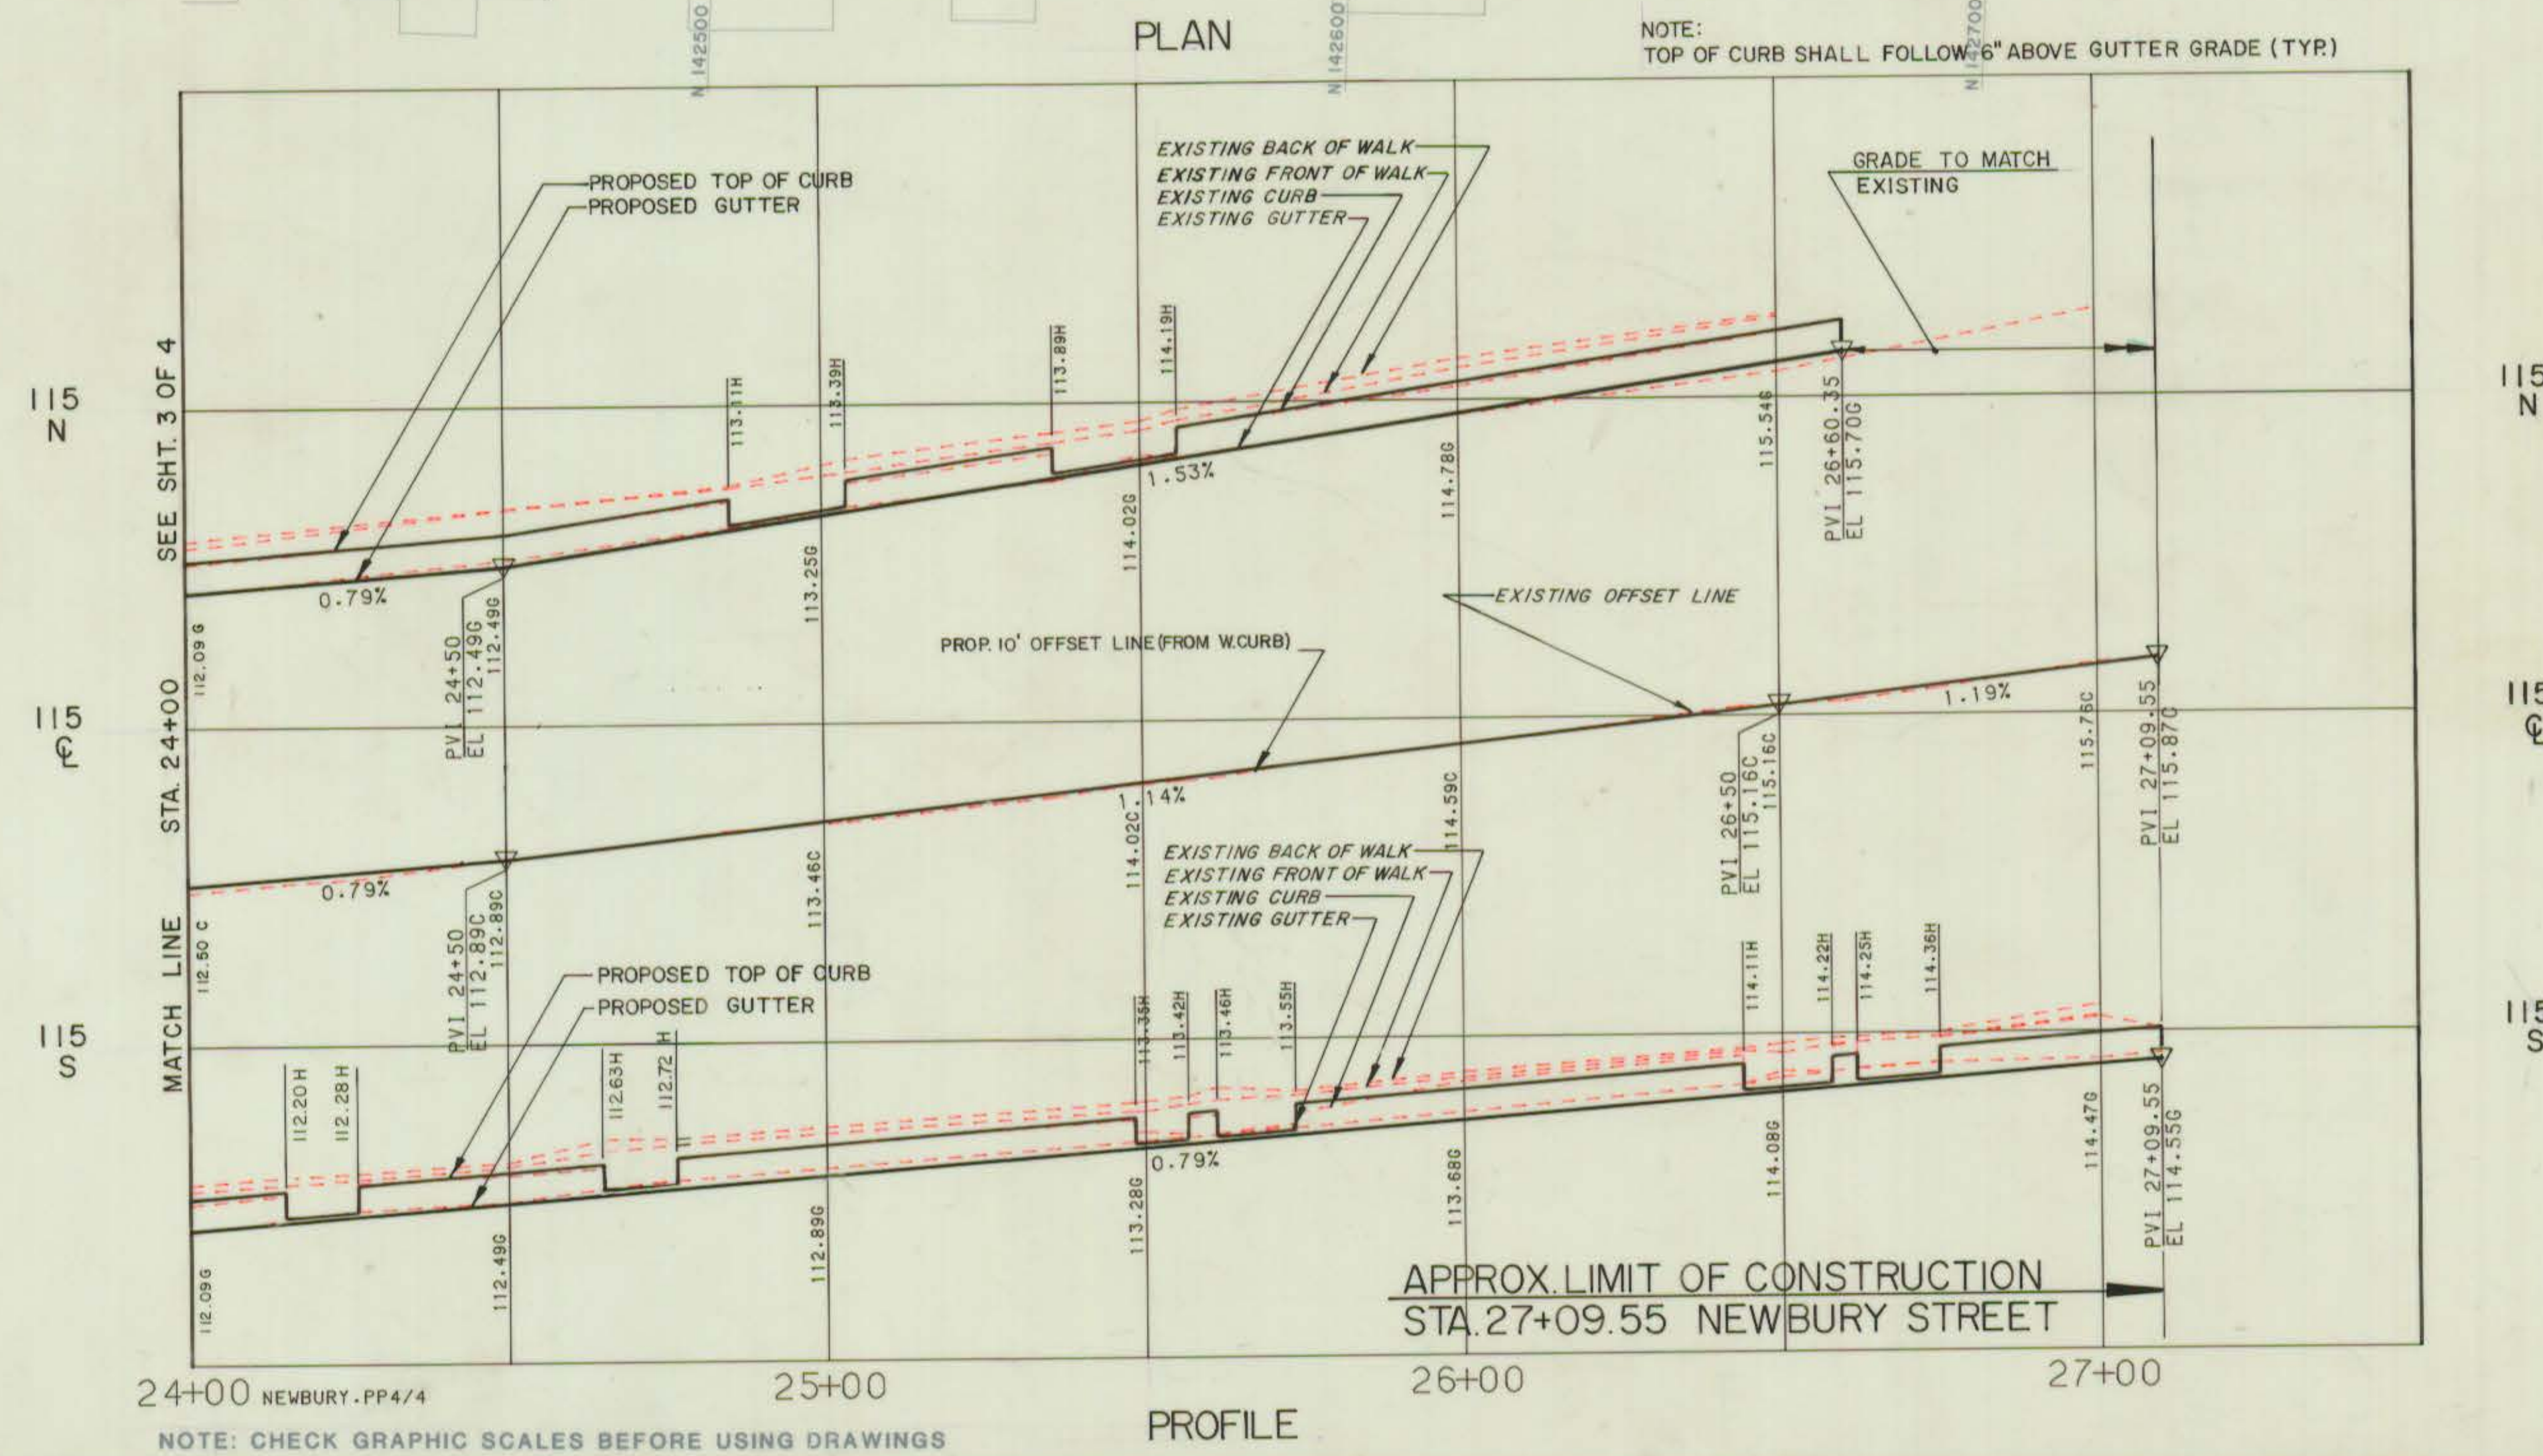

01 12/13/87 ENGINEERING CHANGES DRAFTED BY: M.J.N.		SUPV. JAC		GRAPHIC SCALES HORIZ. 1"=20' VERT. 1"=2'		ROADWAY RECONSTRUCTION HARTFORD, CONNECTICUT		Hayden Wegman Consulting Engineers		CITY OF HARTFORD, CONNECTICUT DEPARTMENT OF PUBLIC WORKS BUREAU OF ENGINEERING SERVICES		NEWBURY STREET STA. 24+00 TO STA. 27+09.55		PLAN AND PROFILE Contract No. E 87-25 Job No. - 86390		SHEET 4 OF 4	
01 12/13/87 ENGINEERING CHANGES DRAFTED BY: M.J.N.		DESIGN MDH/AEC		CHECKED JAC/FTD		DATE 01-30-86		WEST HARTFORD NEW YORK • BOSTON • BUFFALO ATLANTA • MEMPHIS		DAYBOOK NO. 011008 K DATE 5-20-87		REVISIONS DATE DESCRIPTION		DATE 01-30-86		DATE 01-30-86	

601/3L

601/3L