
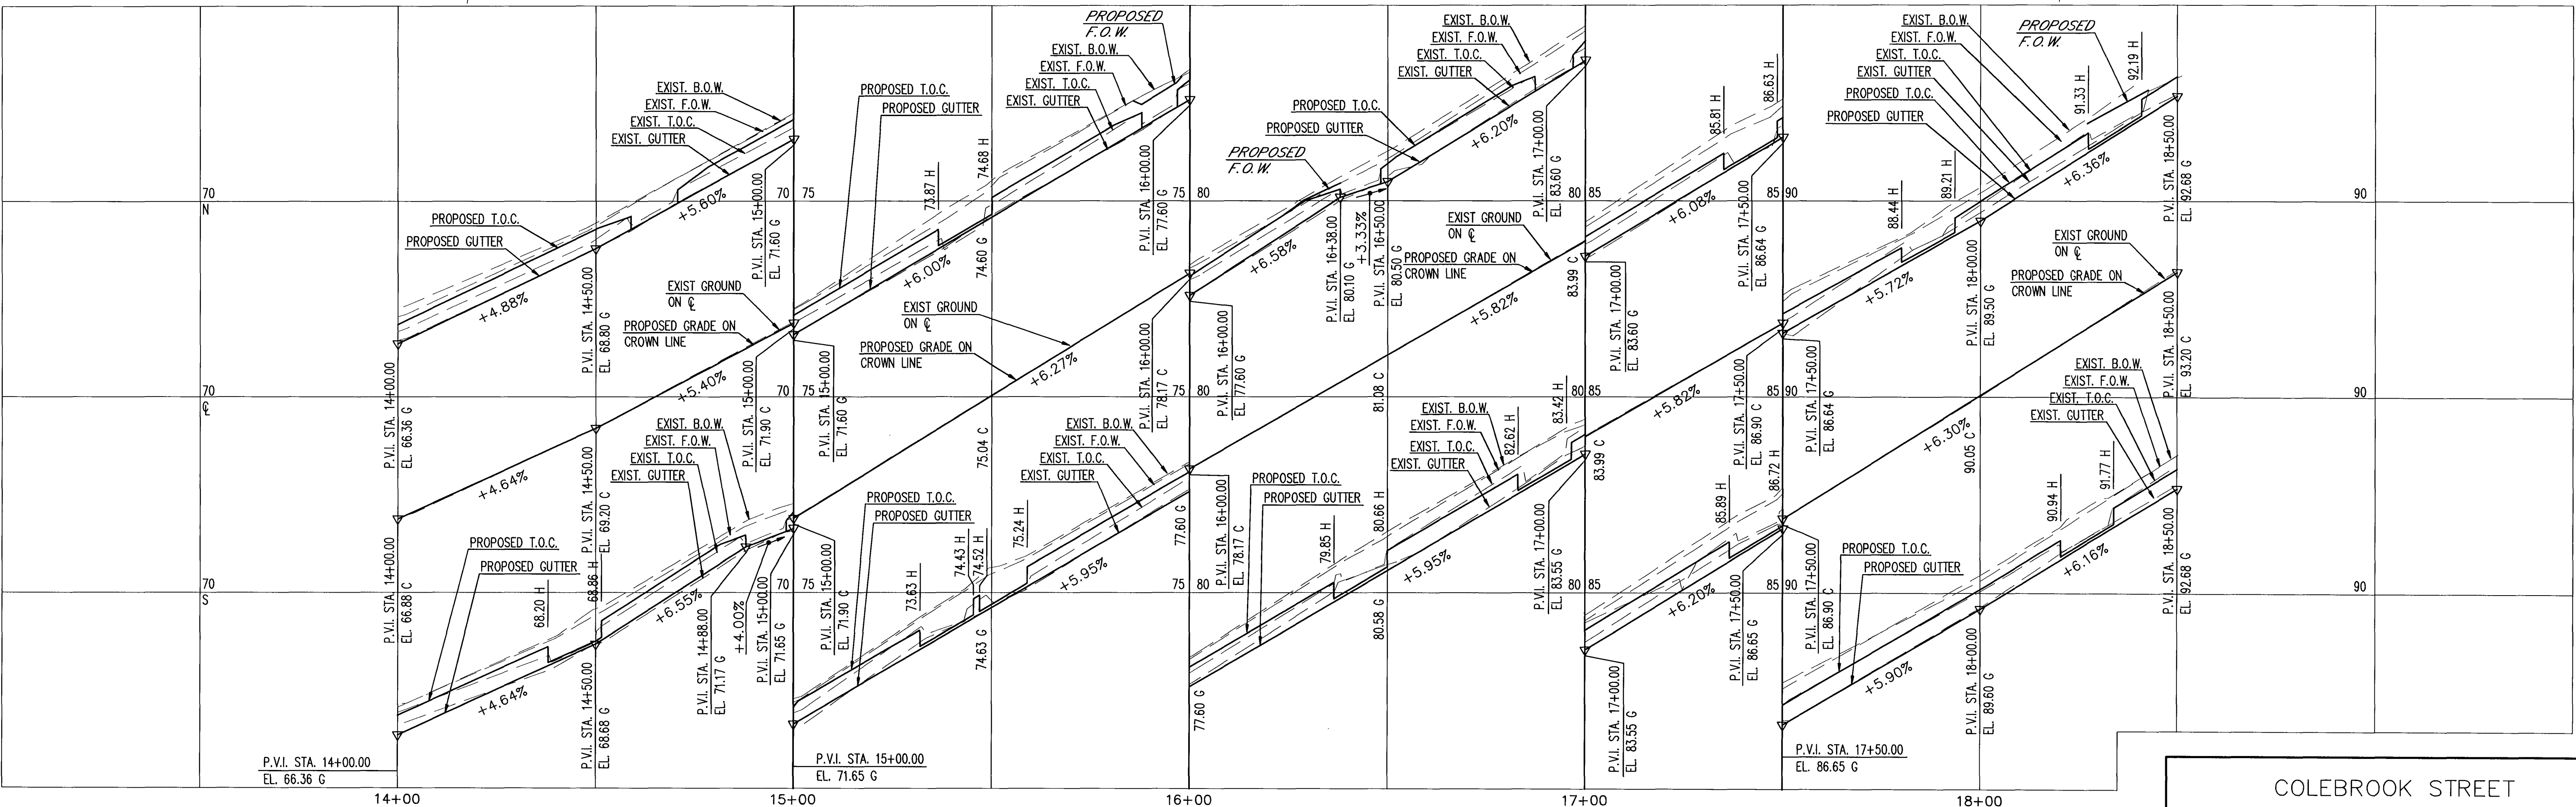


02/100

N162000

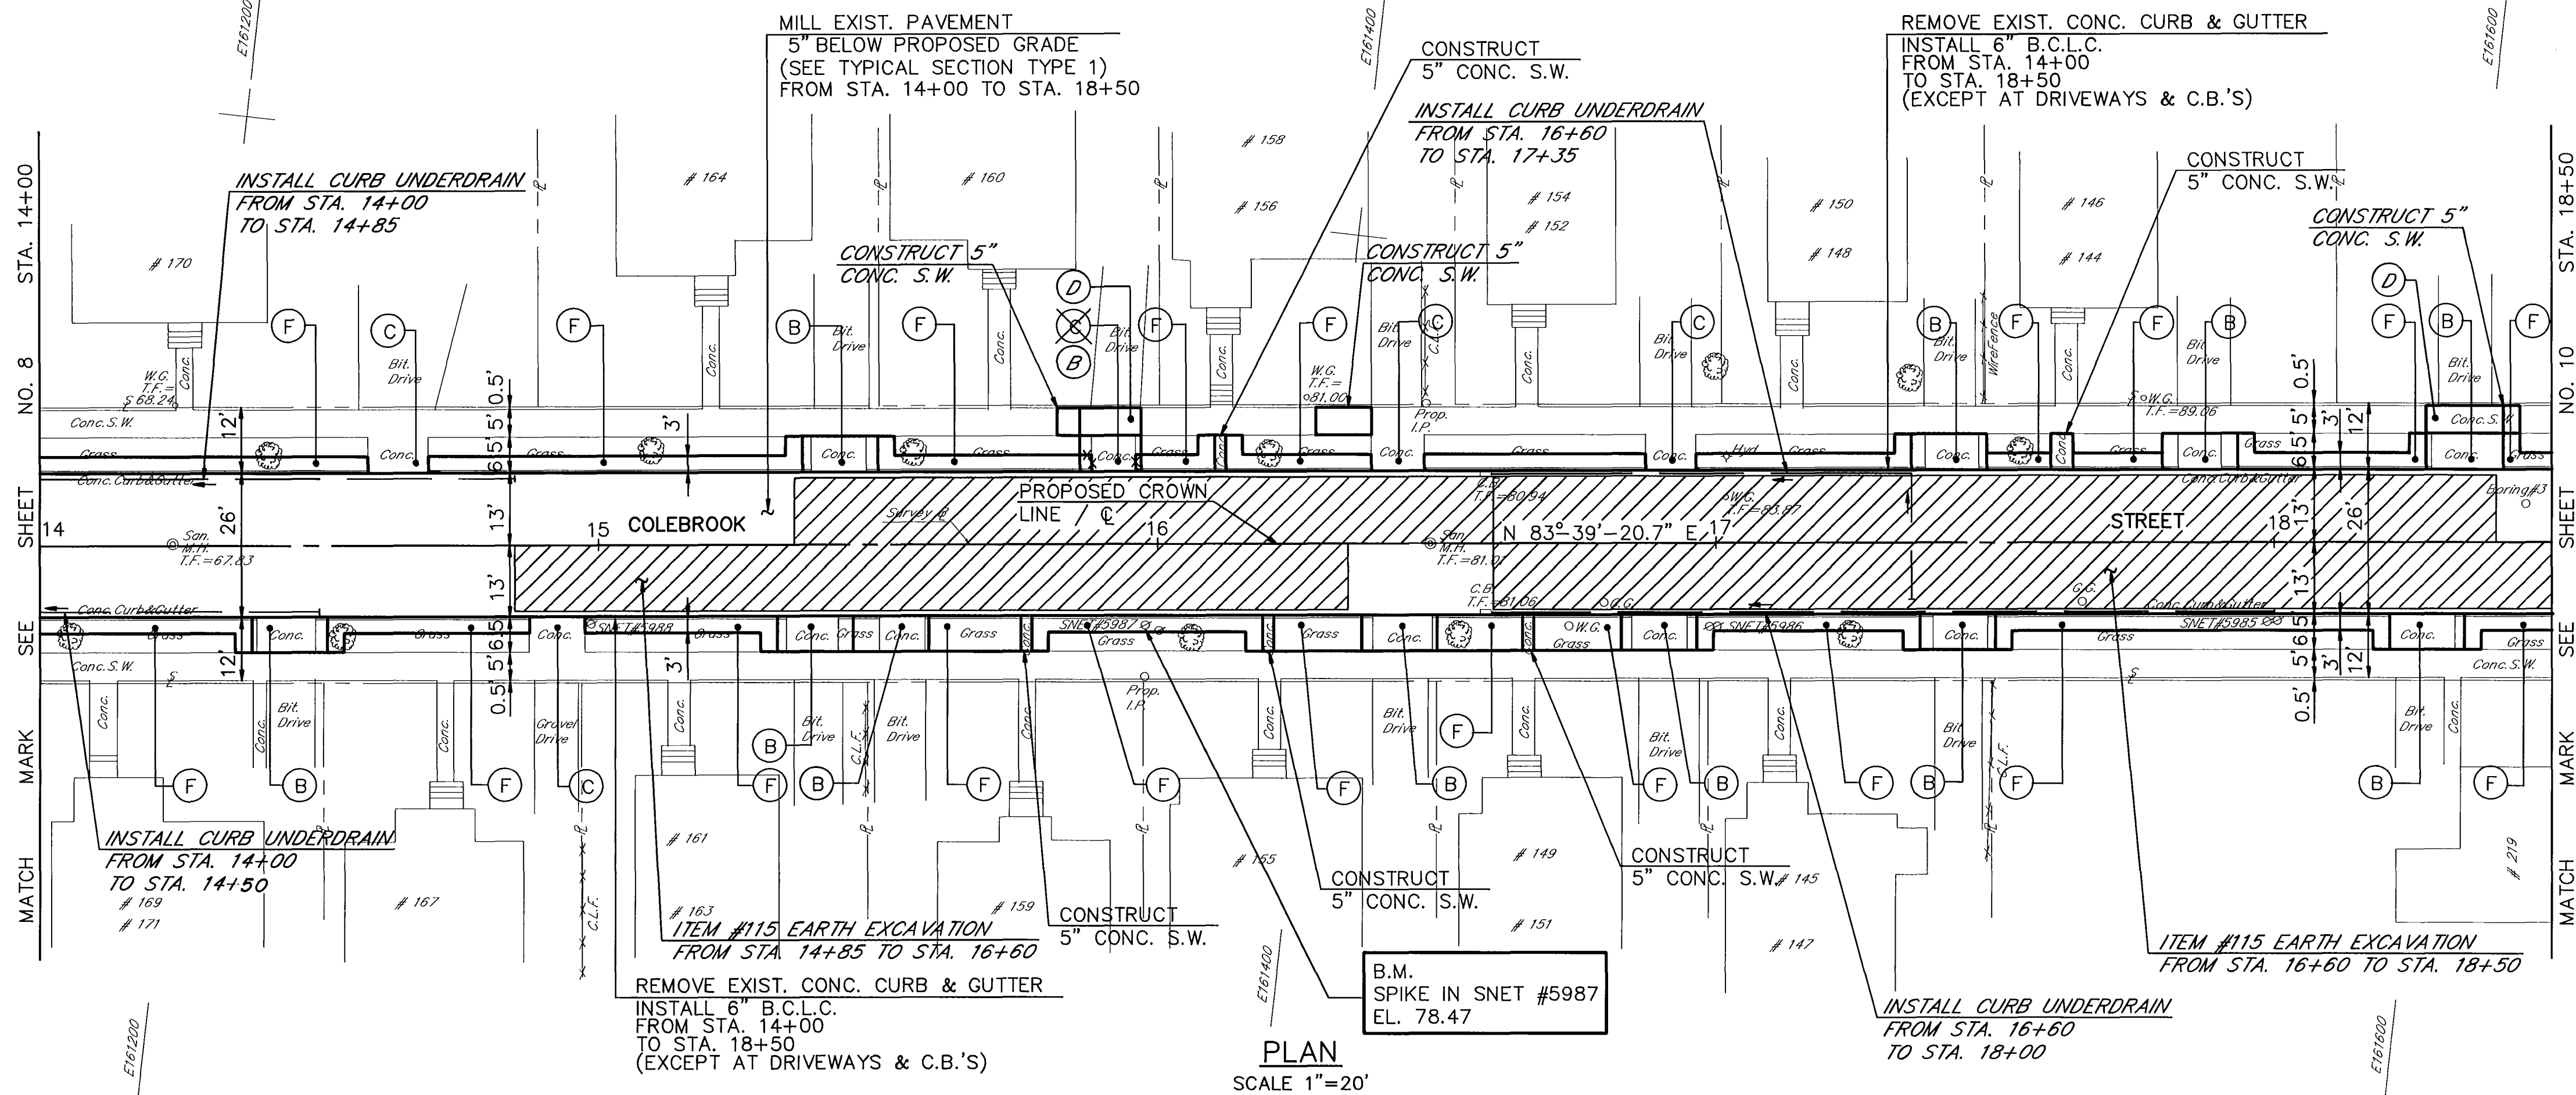

COLEBROOK STREET  
PLAN AND PROFILE  
THE CITY OF  
HARTFORD, CONNECTICUT

| NO.       | DATE   | REVISION           |
|-----------|--------|--------------------|
| DESIGNED: | I.A.S. |                    |
| DRAWN:    | K.R.   | DATE: JULY 6, 1990 |
| CHECKED:  | P.L.   | SCALE: AS NOTED    |
| APPROVED: | R.C.G. |                    |

PURCELL  
ASSOCIATES

SHEET NO.  
9 OF 13  
DAYBOOK NO.  
011211A

FILE NAME: COLEBROOK.DWG 11/14/91 10:17 TNS

602/20

602/20