


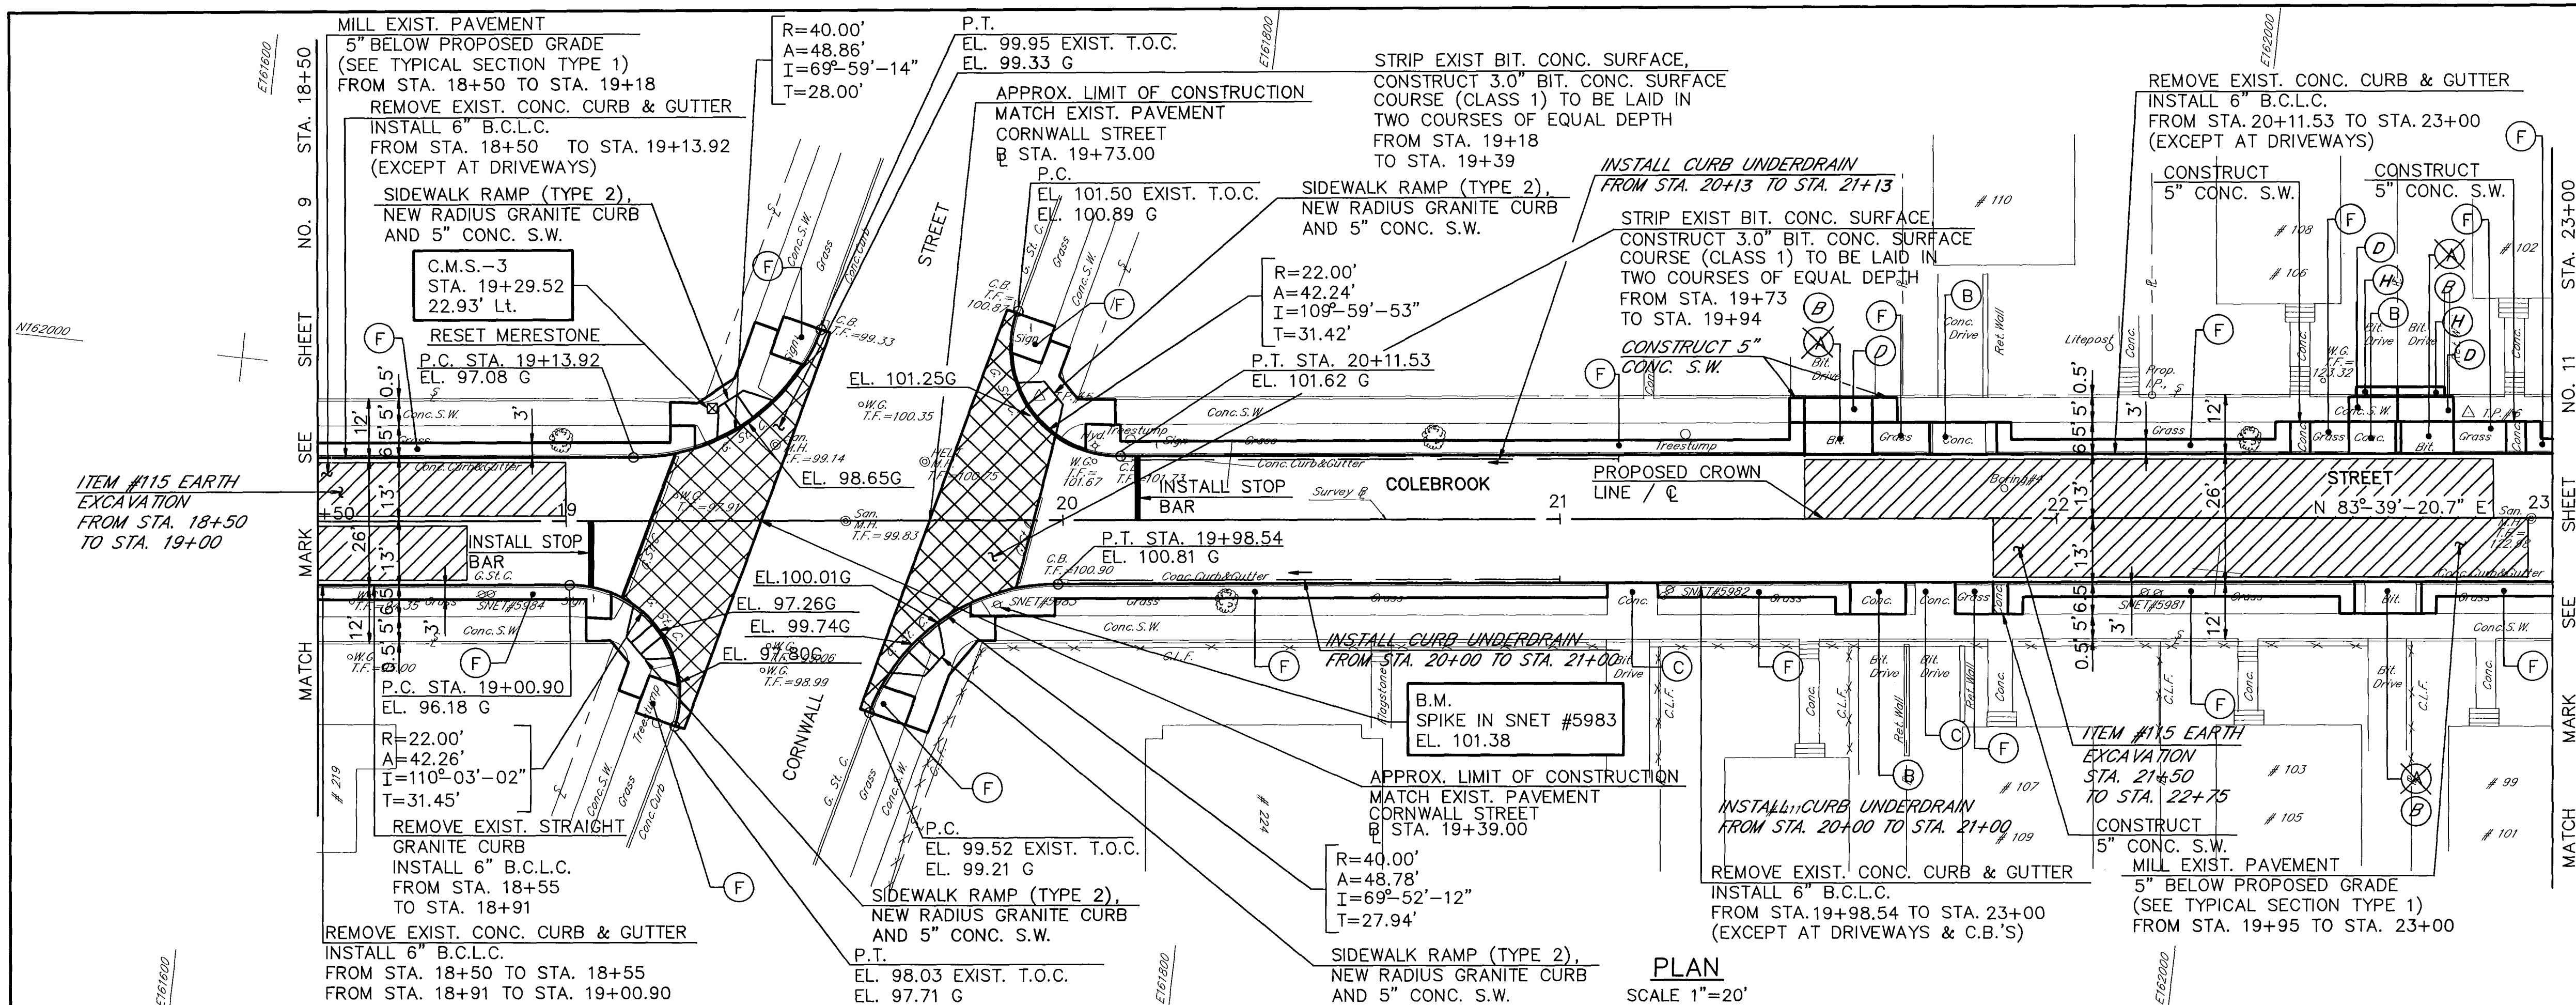

NOTES:

- (A) CONSTRUCT BIT. CONC. DRIVEWAY RAMP.


(B) SAWCUT BETWEEN EXISTING RAMPED SECTION AND SIDEWALK, AND CONSTRUCT 8" REINFORCED CONC. DRIVEWAY RAMP.

(C) EXISTING DRIVEWAY RAMP TO REMAIN.

(D) CONSTRUCT 8" REINFORCED CONC. SIDEWALK.

(F) SEEDING AND MULCHING.

(H) CONSTRUCT BIT. CONC. DRIVEWAY.
- FOR GENERAL NOTES AND LIST OF ABBREVIATIONS, SEE SHEET NO. 2.
- FOR CONSTRUCTION NOTES SEE SHEET NO. 5.
- SURVEY BASELINE IS LOCATED 22.93 FT. SOUTH OF C.M.S.-3.

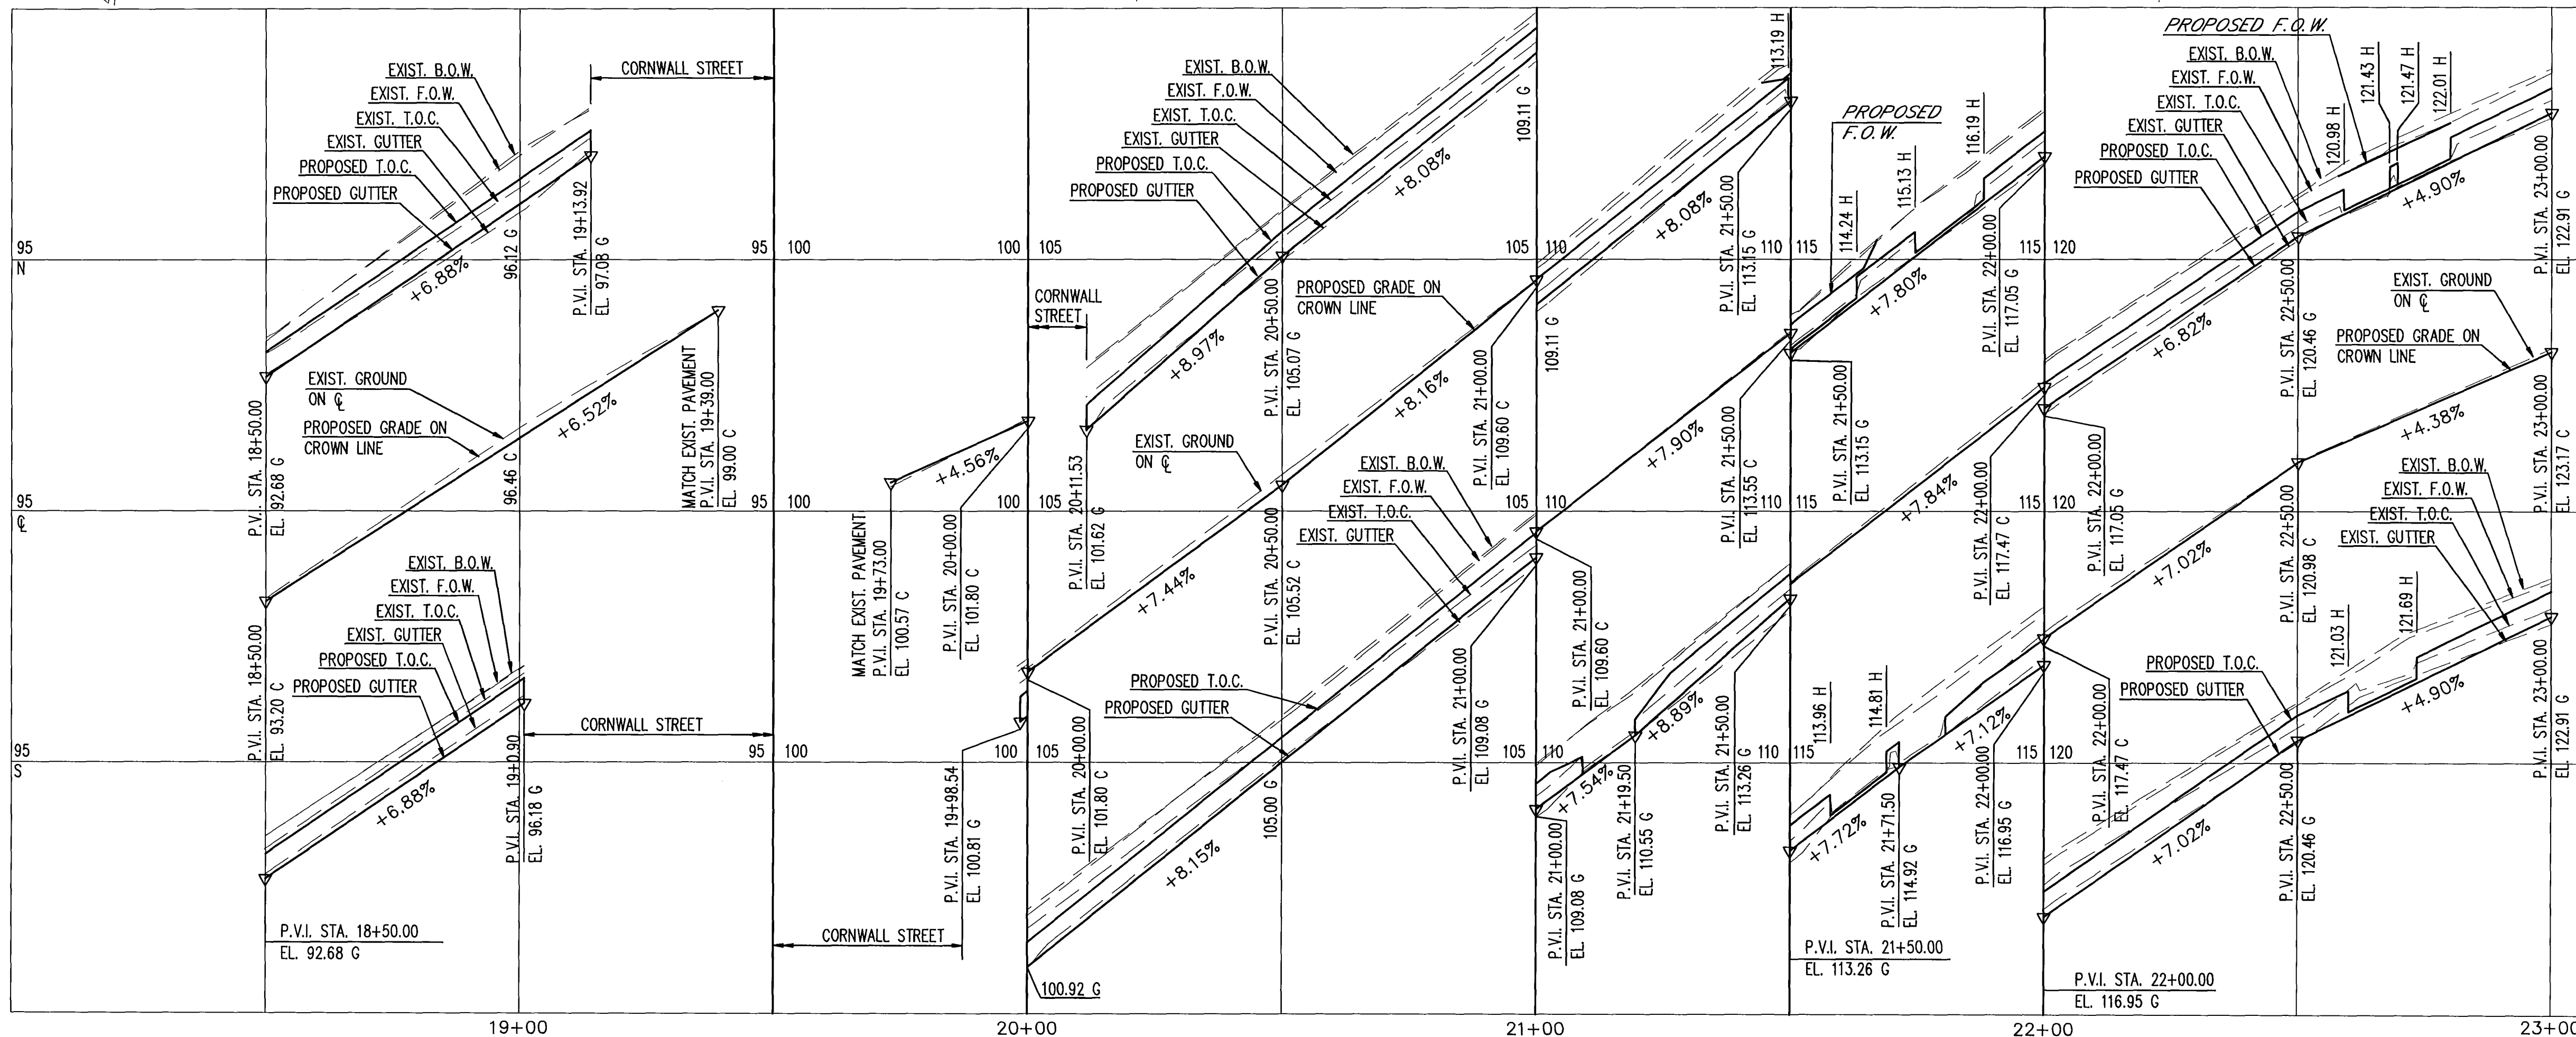

PROFILE
SCALE
VERT. 1"=2'
HORIZ. 1"=20'

COLEBROOK STREET

PLAN AND PROFILE
THE CITY OF
HARTFORD, CONNECTICUT

NO.	DATE	REVISION
DESIGNED: T.A.S.		
DRAWN: K.P.	DATE: JULY 6, 1990	
CHECKED: P.L.	SCALE: AS NOTED	
APPROVED: R.C.G.		

PURCELL
ASSOCIATES

SHEET NO.
10 OF 13
DAYBOOK NO.
011211A