



1/10/2007

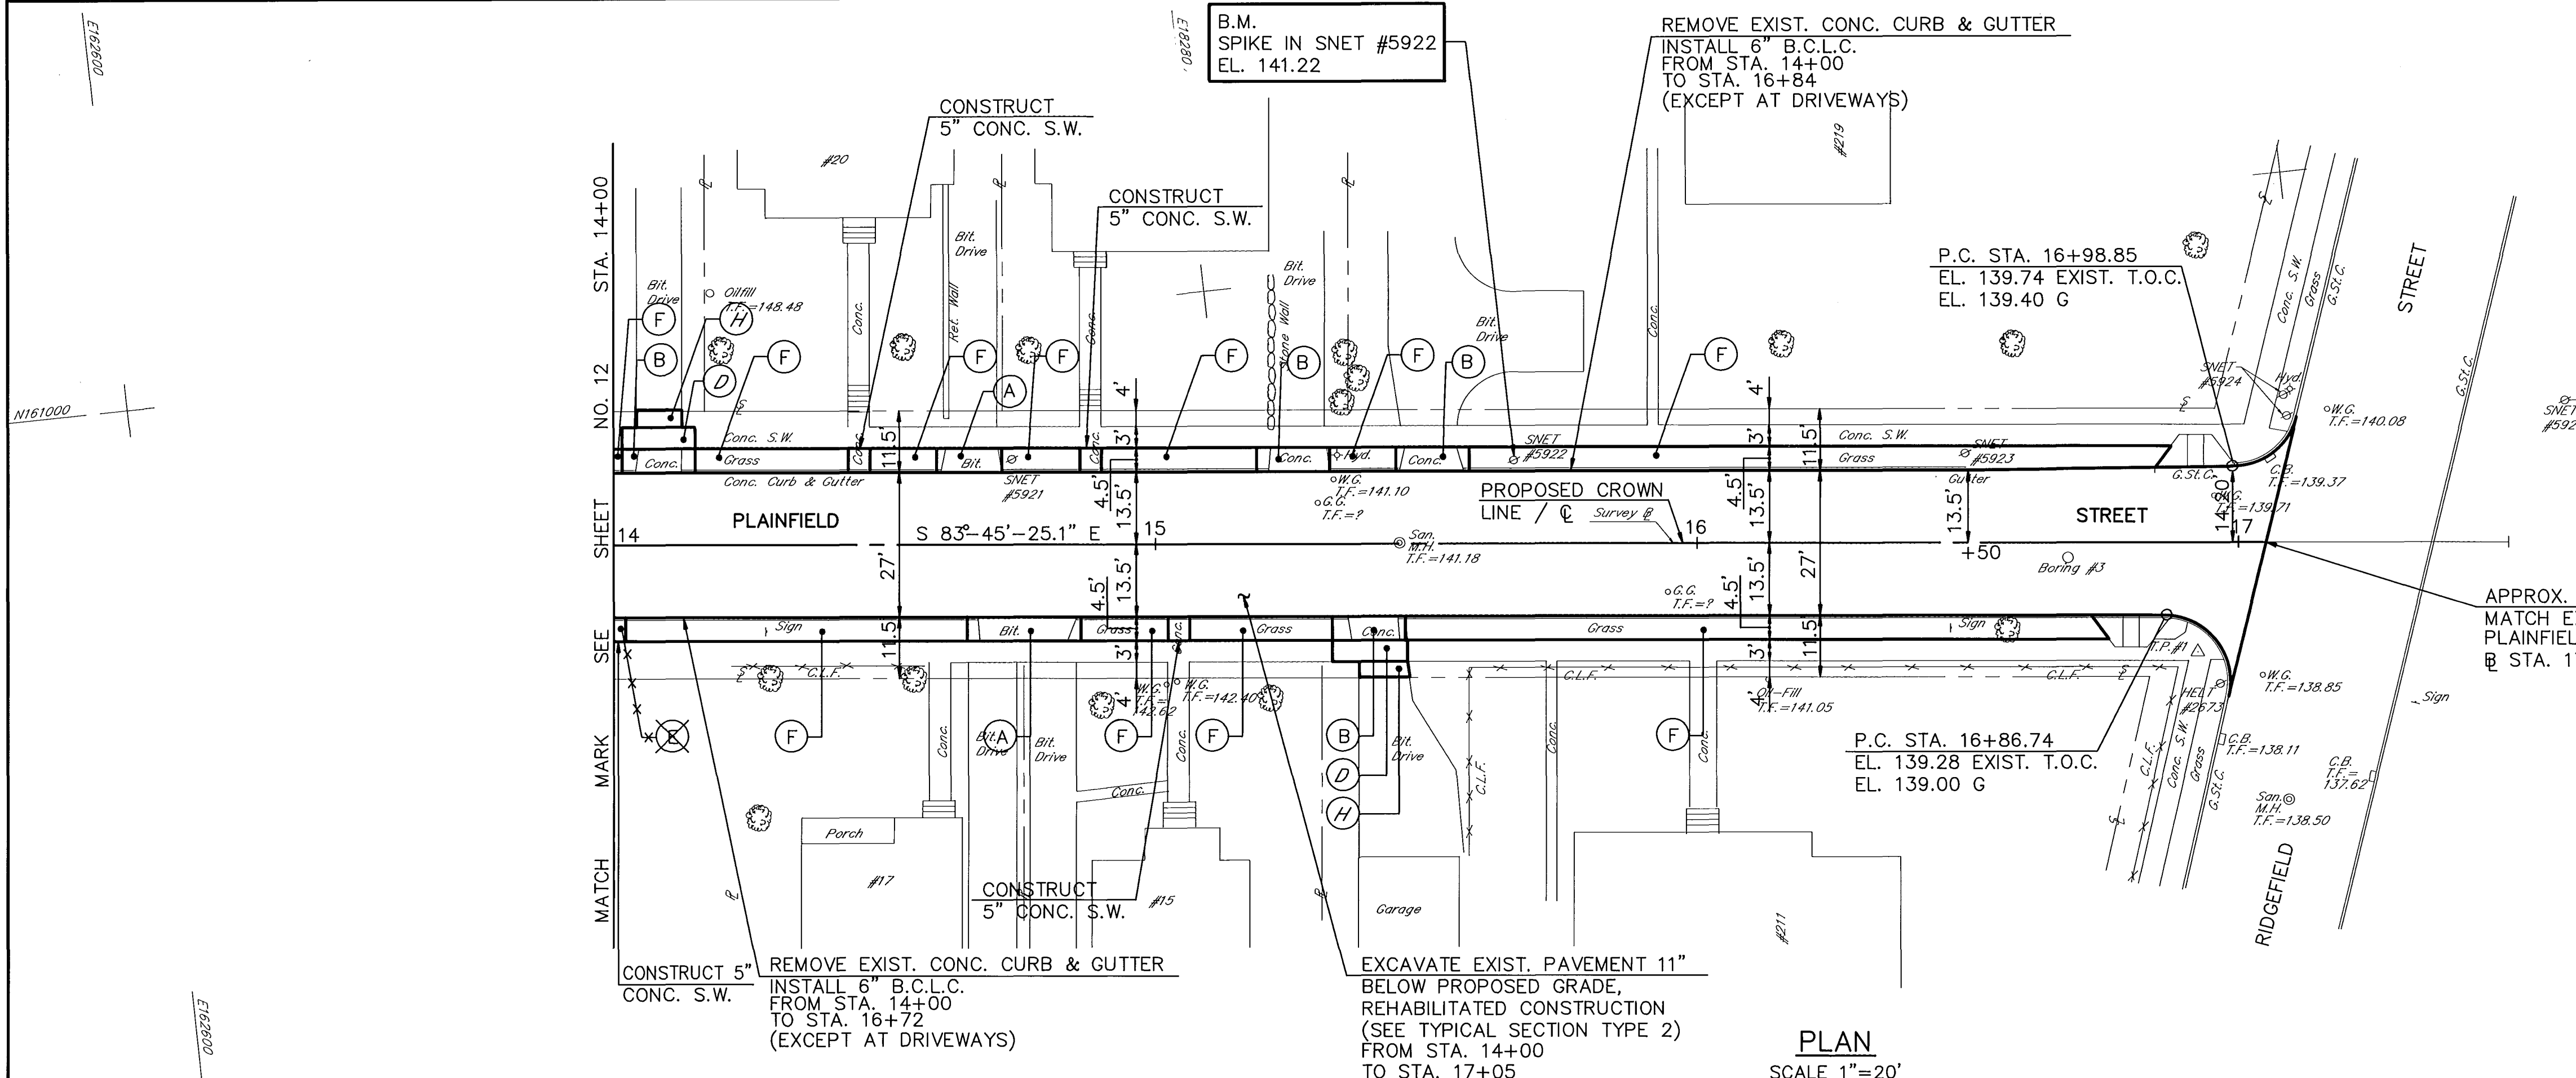

- NOTES:
- (A) CONSTRUCT BIT. CONC. DRIVEWAY RAMP.
 - (B) SAWCUT BETWEEN EXISTING RAMPED SECTION AND SIDEWALK, AND CONSTRUCT 8" REINFORCED CONC. DRIVEWAY RAMP.
 - (D) CONSTRUCT 8" REINFORCED CONC. SIDEWALK.
 - (X) CONSTRUCT 2" BIT. CONC. SURFACE ON NEW FOUNDATION, EXCEPT AT DRIVEWAYS AND RAMPS.
 - (F) SEEDING AND MULCHING.
 - (H) CONSTRUCT BIT. CONC. DRIVEWAY.
2. FOR GENERAL NOTES AND LIST OF ABBREVIATIONS, SEE SHEET NO. 2.
3. FOR CONSTRUCTION NOTES SEE SHEET NO. 5.
4. SURVEY BASELINE IS LOCATED 13.50 FT. NORTH FROM FACE OF SOUTH CURB.

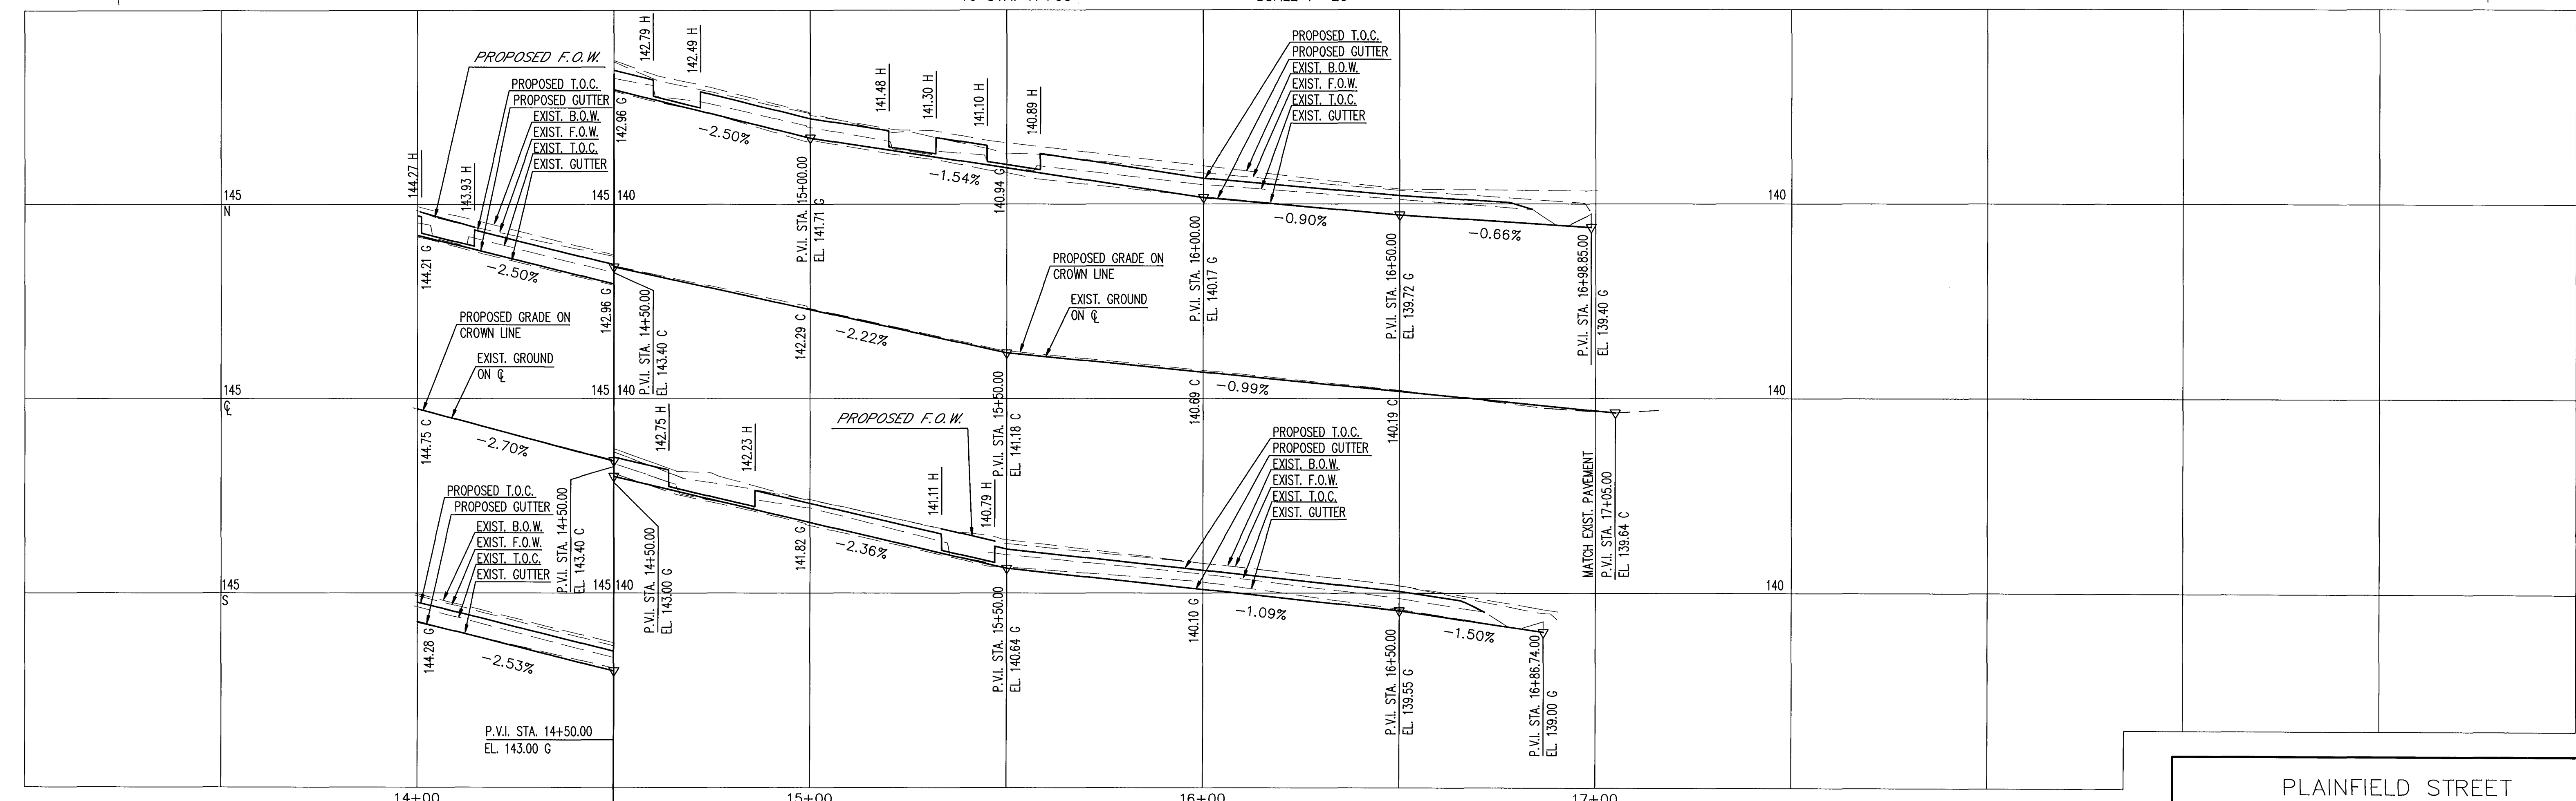

PROFILE
SCALE
VERT. 1"=2'
HORIZ. 1"=20'

PLAINFIELD STREET			
PLAN AND PROFILE			
THE CITY OF HARTFORD, CONNECTICUT			
NO.	DATE	REVISION	
DESIGNED: J.A.S.	DATE: JULY 6, 1990		
DRAWN: T.N.S.	SCALE: AS NOTED		
CHECKED: P.L.			
APPROVED: R.C.G.			
PURCELL			SHEET NO. 13 OF 13
			DAYBOOK NO. 011211B

FILE NAME: PLAN22.DWG 11/15/91 11:36 TNS

602/24

602/24