


2/1/07

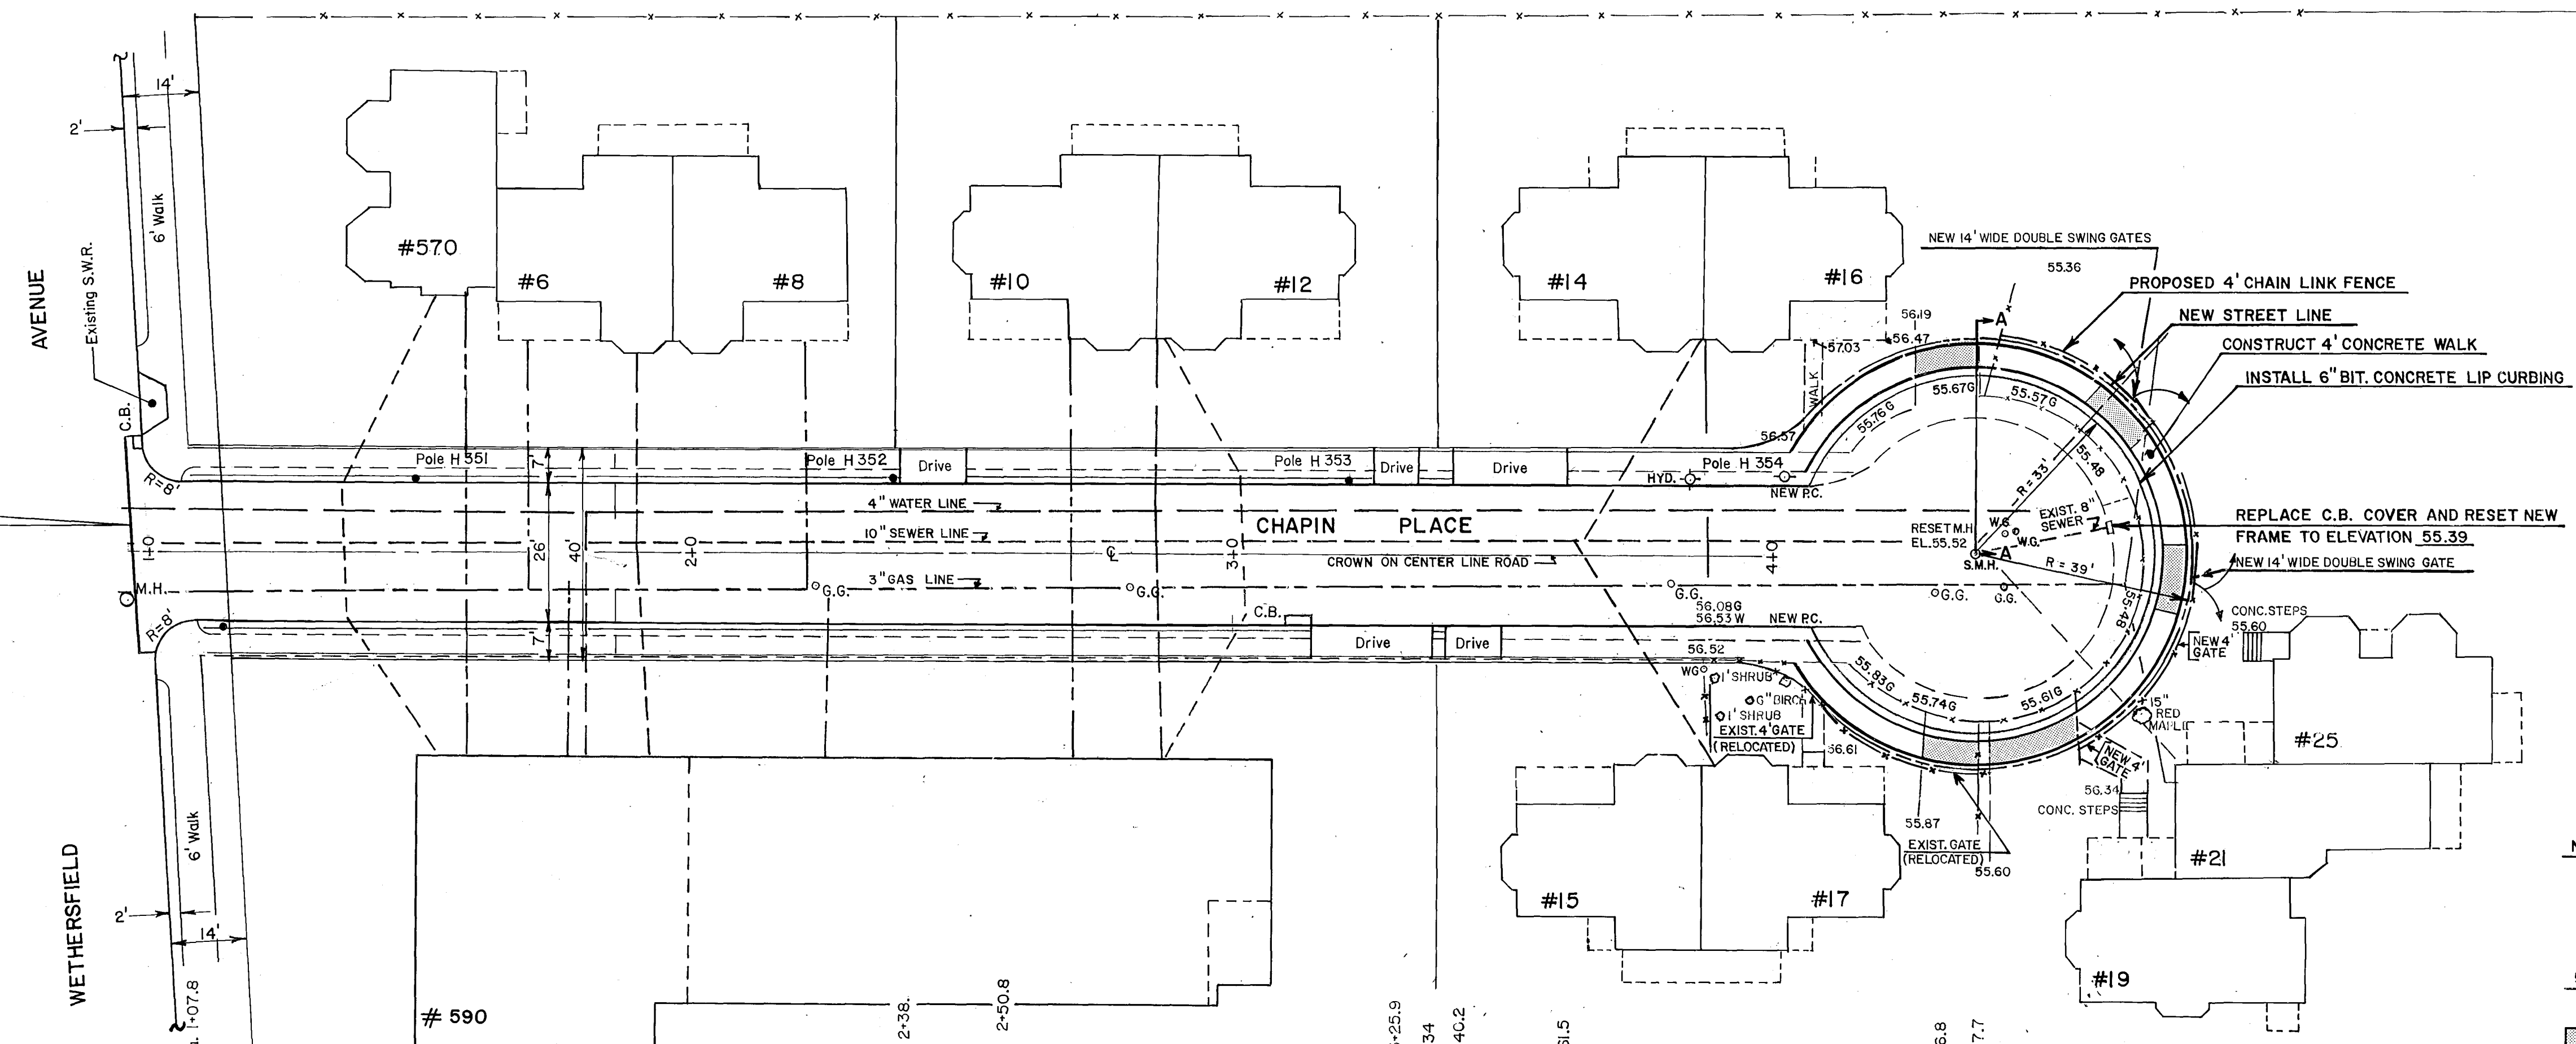



LIMITS OF CONSTRUCTION



NOTE: EXISTING CURB, SIDEWALK, AND FENCE, TO BE REMOVED BY DEPT. OF PUBLIC WORKS.
NEW SIDEWALK AND PROPOSED FENCE TO BE INSTALL. BY OTHERS.

58.35 B.M. ELEVATION ON P.K. NAIL IN C.L. & P. POLE NO. 353 NORTH SIDE OF STREET.

6" CONCRETE WALK

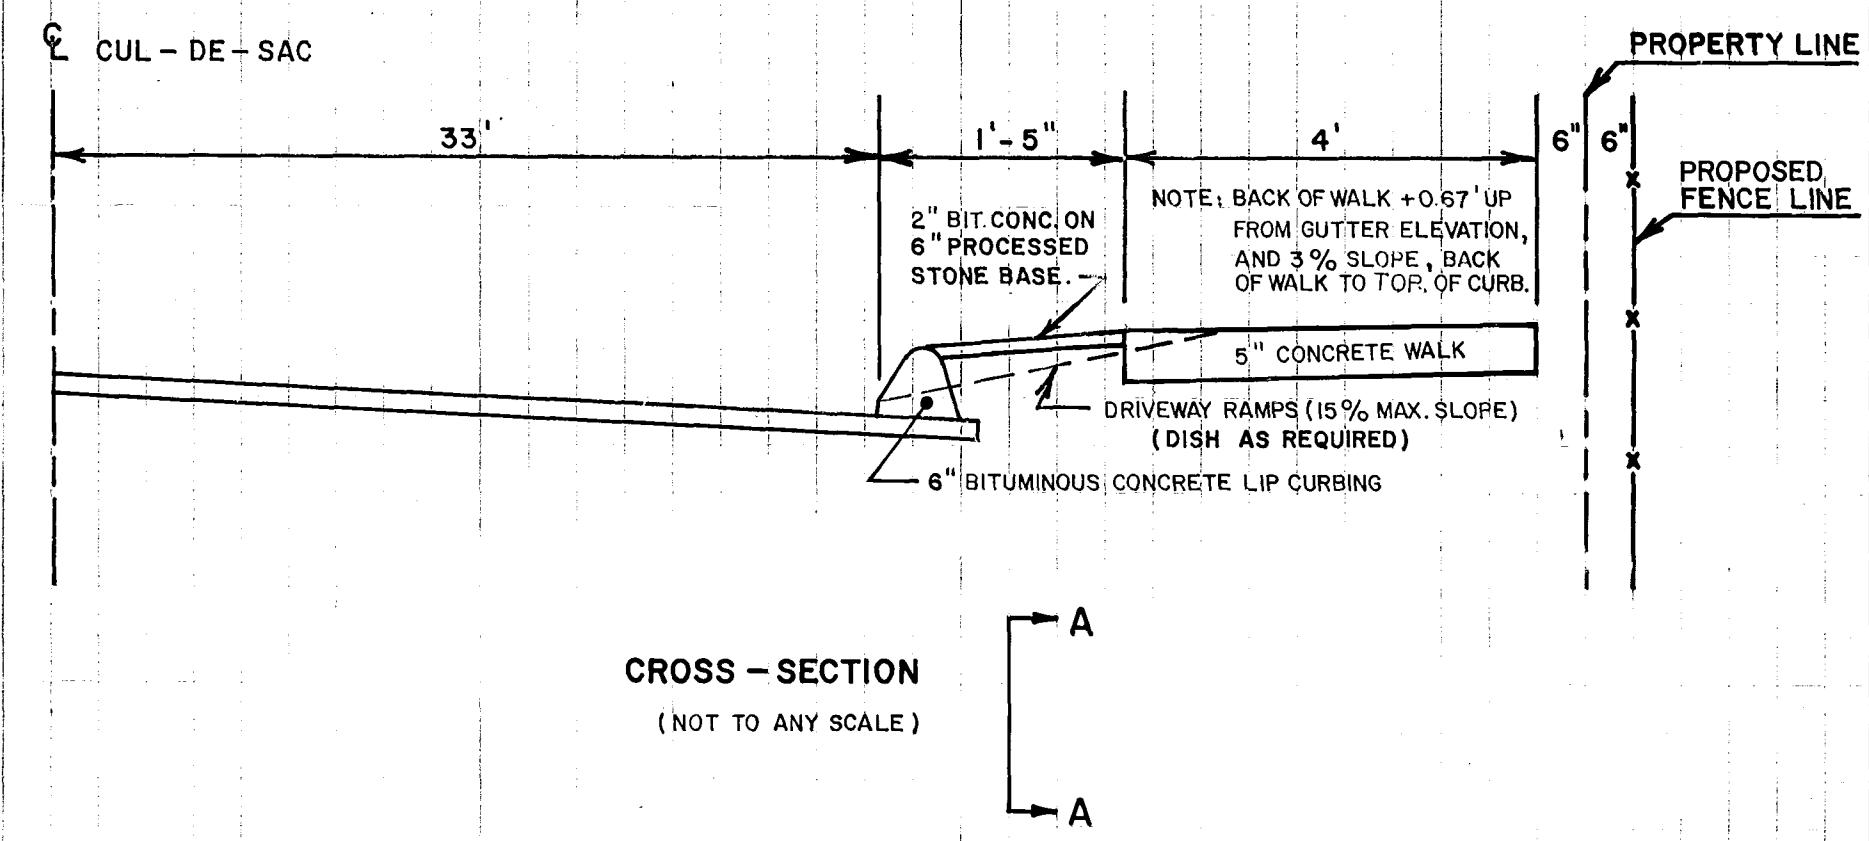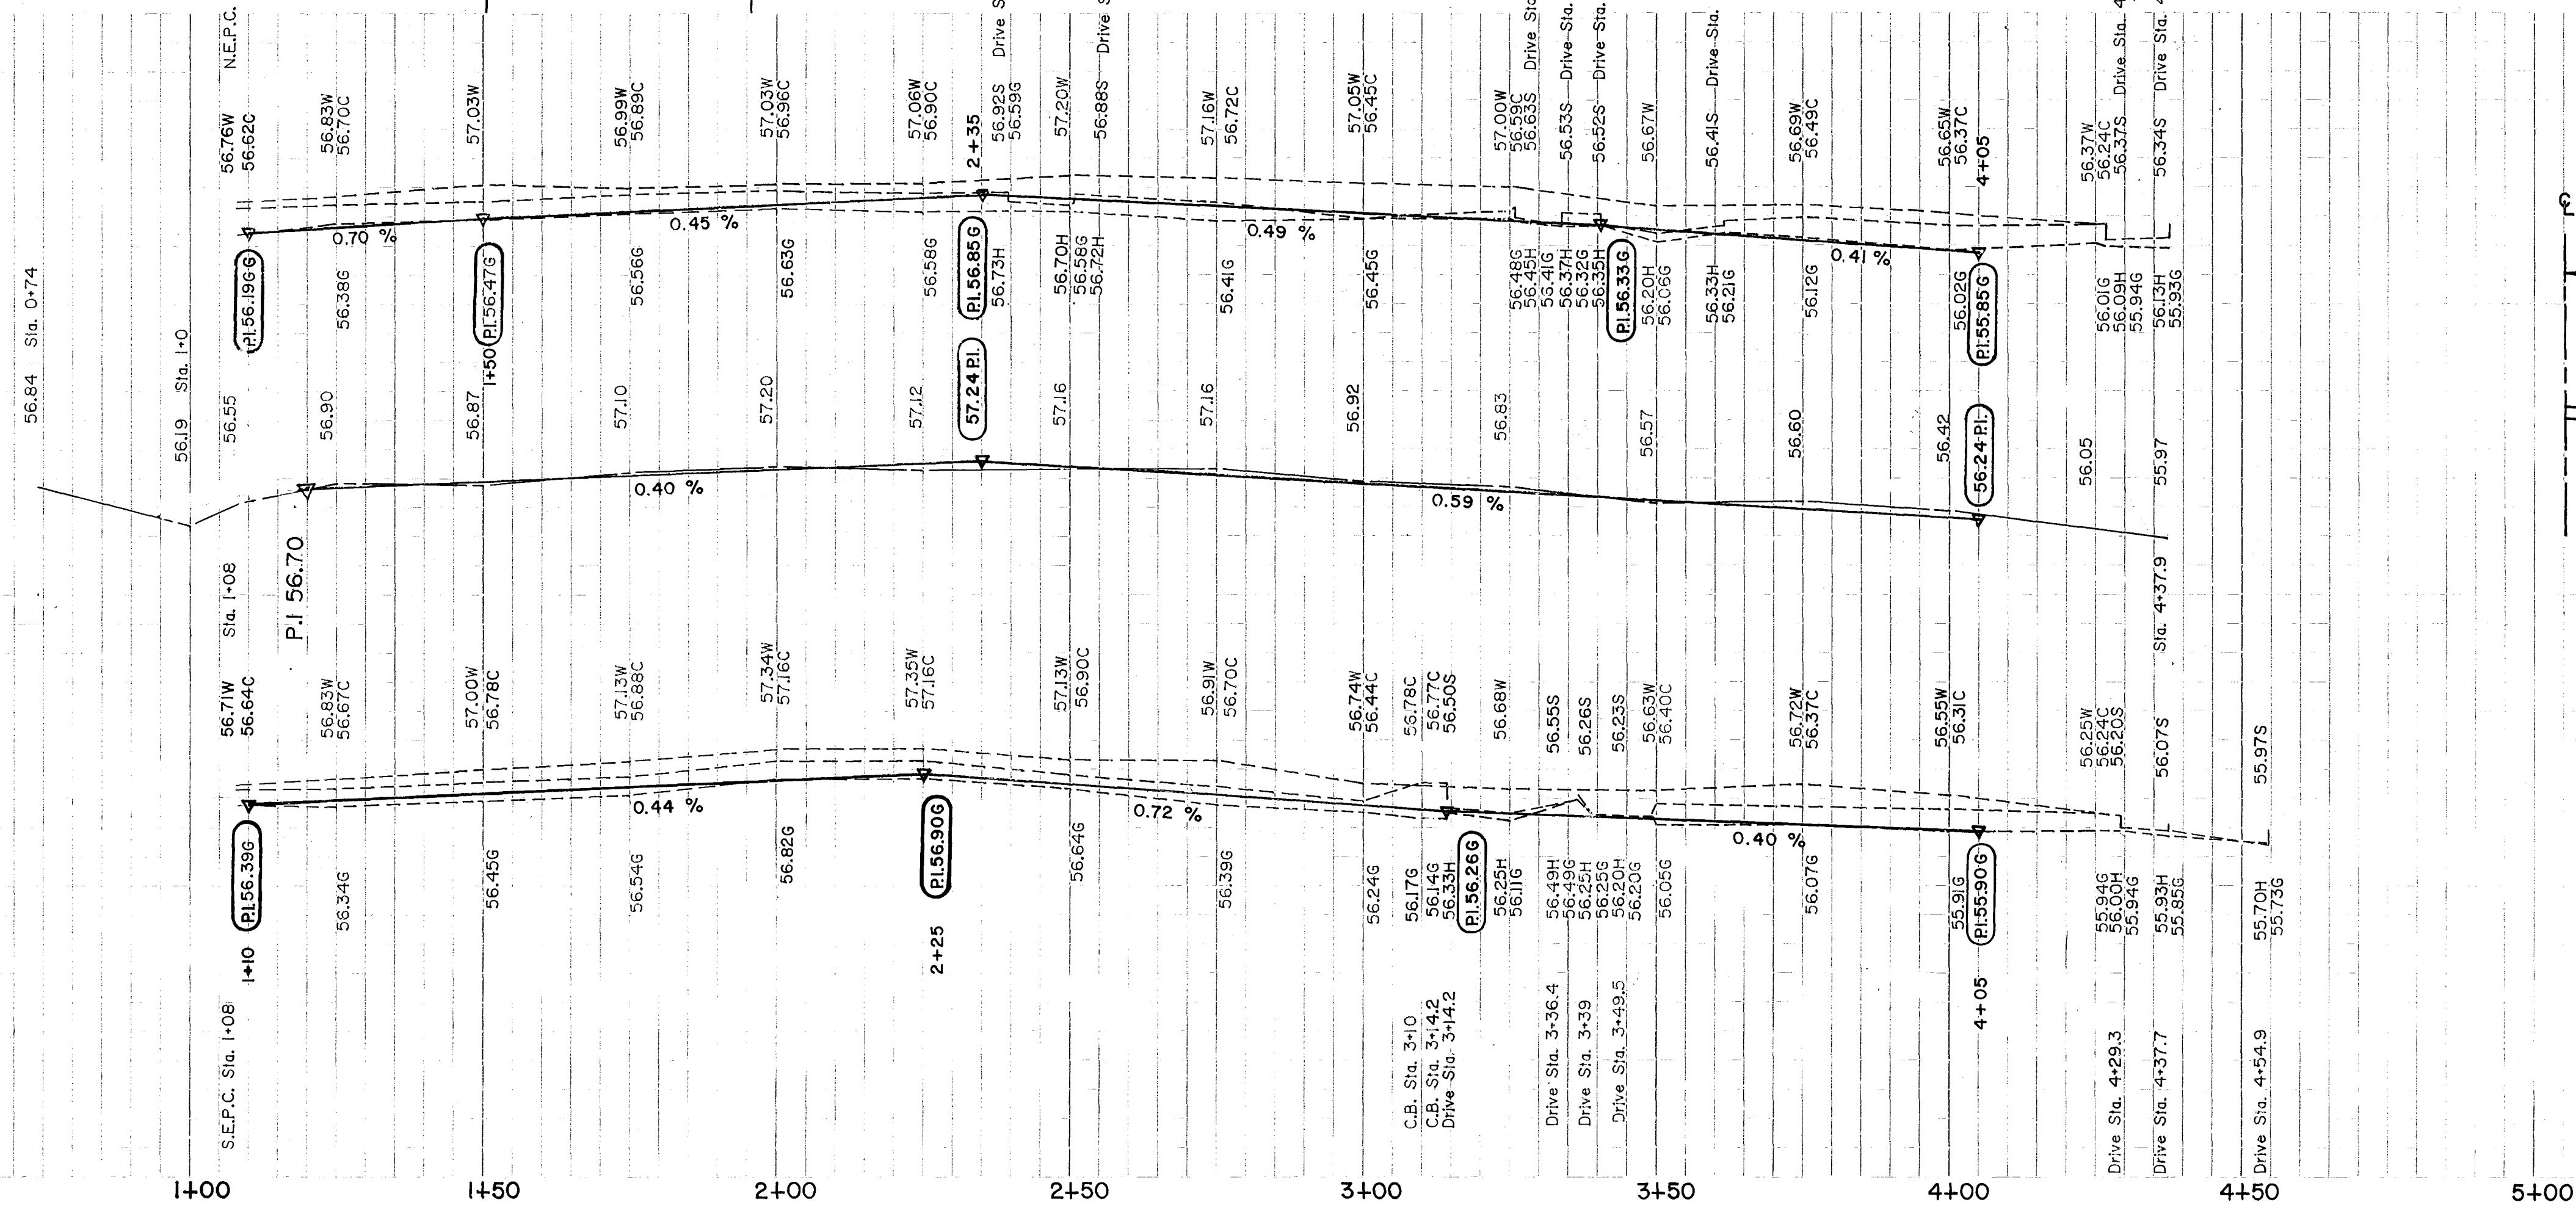

CITY OF HARTFORD, CONNECTICUT DEPARTMENT OF PUBLIC WORKS BUREAU OF ENGINEERING SERVICES		
RECONSTRUCTION OF CHAPIN PLACE PLAN AND PROFILE		
SUBMITTED <i>Muhammad Y. Osman</i> PROJECT/ENGINEER	RECOMMENDED <i>[Signature]</i> DIVISION MANAGER	APPROVED <i>Anthony P. [Signature]</i> CITY ENGINEER, ESB
DRAWN CHECKED	SCALE 1" = 2' VER. 1" = 20' HOR.	DAYBOOK NO. 010631 DATE OCTOBER 1999

603/2

608/2