


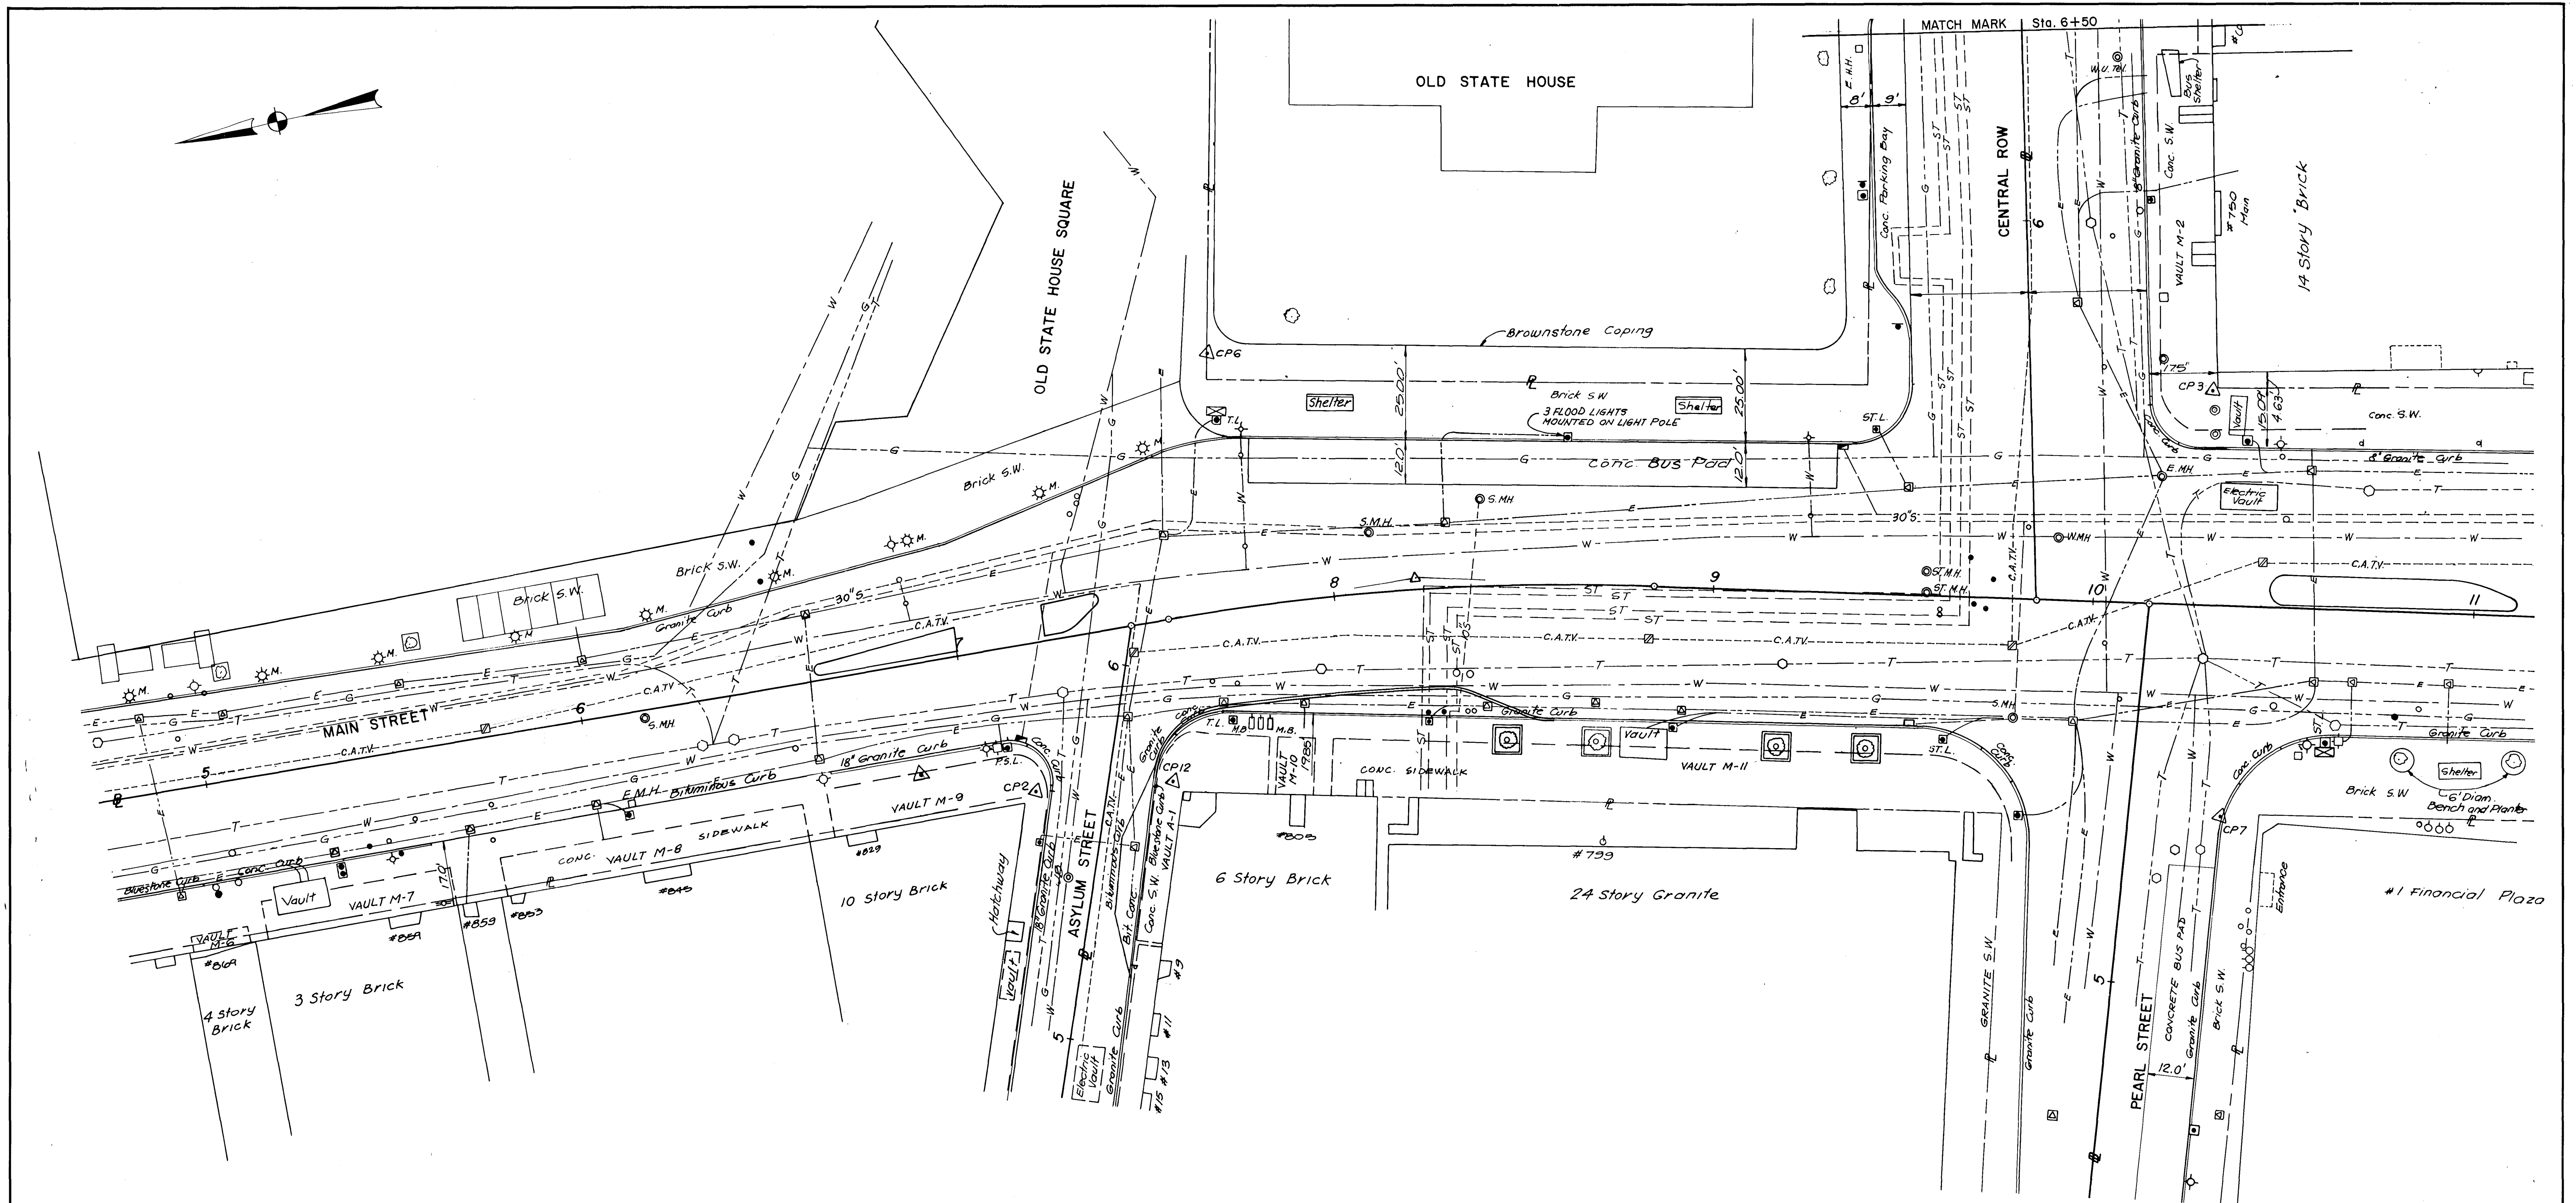

CITY OF HARTFORD, CONNECTICUT
DEPARTMENT OF PUBLIC WORKS
TRANSPORTATION SERVICES BUREAU

HNTB HOWARD NEEDLES TAMMEN & BERGENOFF Architects / Engineers / Planners	Pat Loehd, Landscape Architect L-C Associates, Inc., Surveyor
--	--

HARTFORD PEDESTRIAN TRANSIT PROJECT
EXISTING UTILITY PLAN - I -

DESIGN: R.S.O.	SCALE:	DAY BOOK NO.
DRAWN: Y.S.	N.T.S.	
CHECKED: PCA		
DATE: 9-8-89		SHEET NO. C-15

REVISION	MADE BY	CHECKED BY	DESCRIPTION

