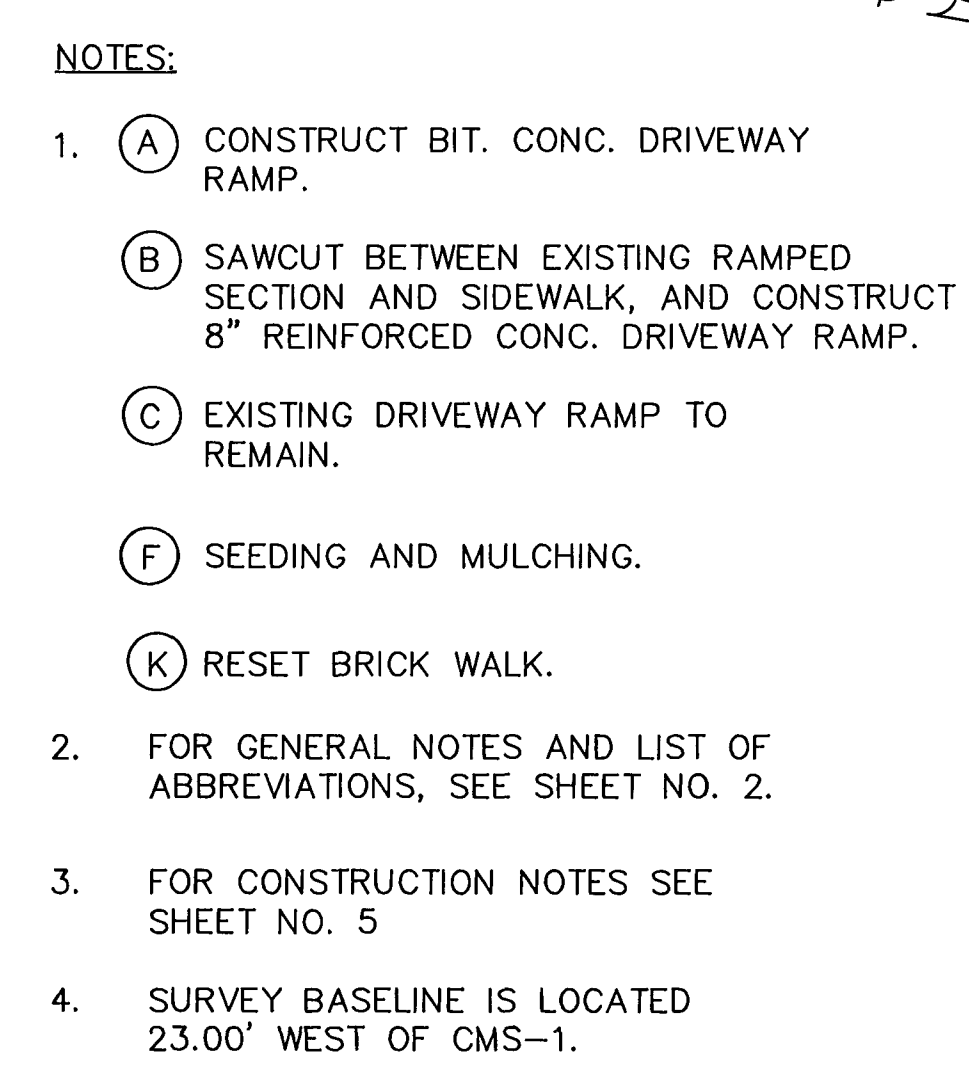


			PLAN AND PROFILE		
			THE CITY OF HARTFORD, CONNECTICUT		
NO.	DATE	REVISION			
DESIGNED: T.A.S.					
DRAWN: T.A.S.		DATE: MAY 14 1990			
CHECKED: P.L.		SCALE: AS NOTED			
APPROVED: R.C.G.					
					SHEET NO. 8 OF 11
					DAYBOOK NO. 011210A