



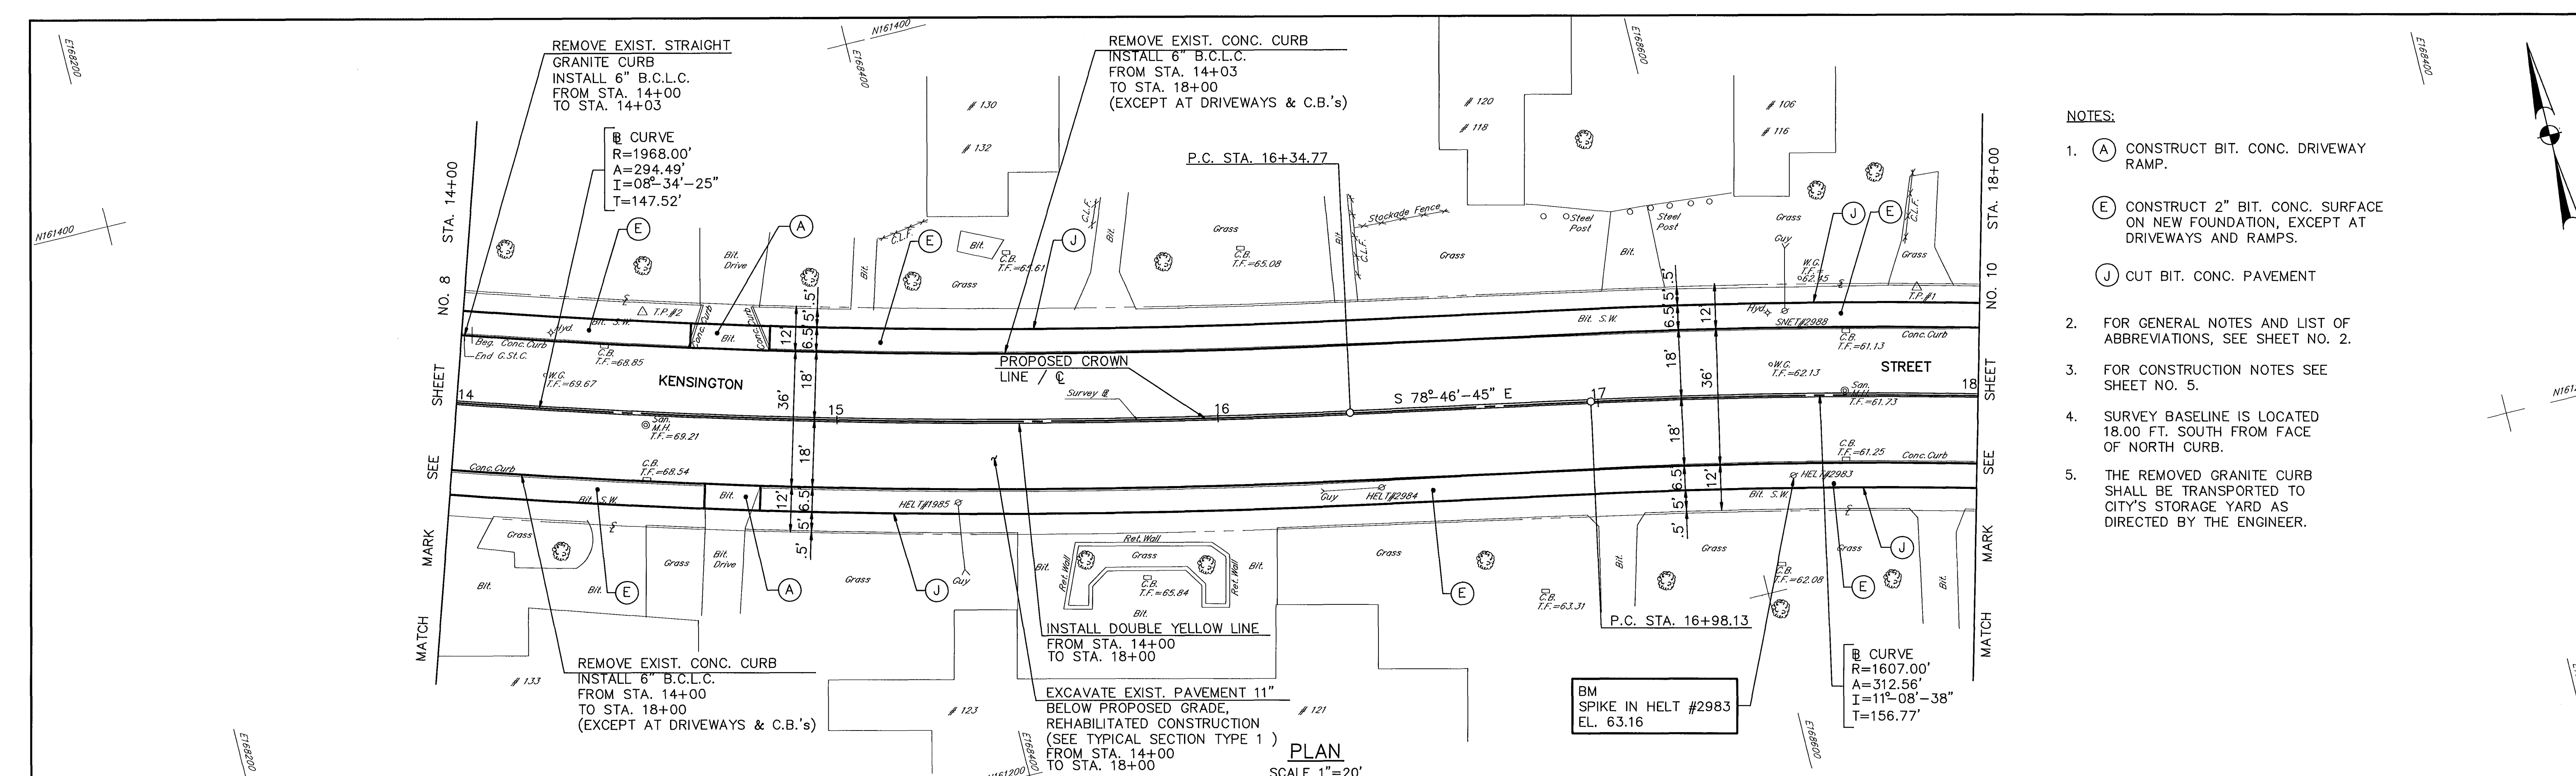

- NOTES:
- (A) CONSTRUCT BIT. CONC. DRIVEWAY RAMP.
 - (E) CONSTRUCT 2" BIT. CONC. SURFACE ON NEW FOUNDATION, EXCEPT AT DRIVEWAYS AND RAMPS.
 - (J) CUT BIT. CONC. PAVEMENT
- FOR GENERAL NOTES AND LIST OF ABBREVIATIONS, SEE SHEET NO. 2.
 - FOR CONSTRUCTION NOTES SEE SHEET NO. 5.
 - SURVEY BASELINE IS LOCATED 18.00 FT. SOUTH FROM FACE OF NORTH CURB.
 - THE REMOVED GRANITE CURB SHALL BE TRANSPORTED TO CITY'S STORAGE YARD AS DIRECTED BY THE ENGINEER.

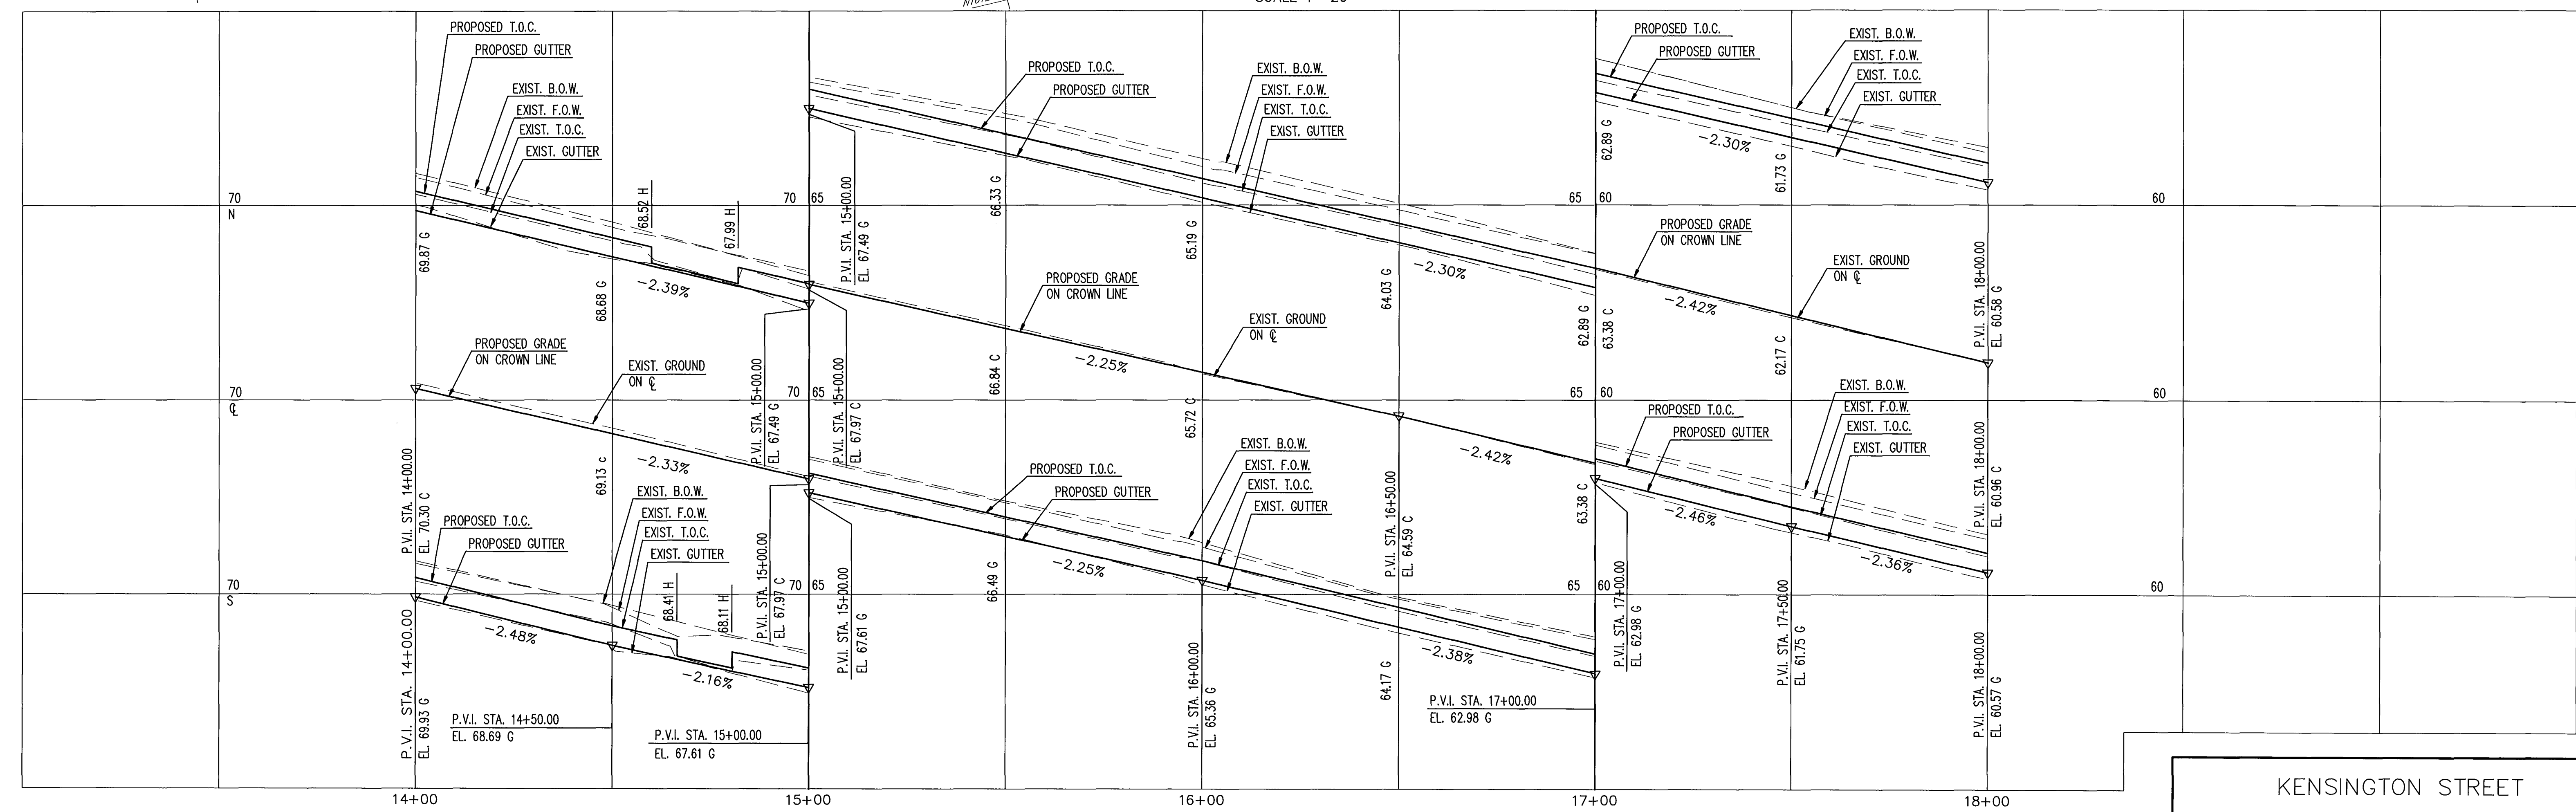

PROFILE
SCALE
VERT. 1"=2'
HORIZ. 1"=20'

NO.	DATE	REVISION
DESIGNED: J.A.S.		
DRAWN: T.N.S.		
CHECKED: P.L.		
APPROVED: R.C.G.		

KENSINGTON STREET

PLAN AND PROFILE

THE CITY OF
HARTFORD, CONNECTICUT

DESIGNED: J.A.S.

DRAWN: T.N.S.

CHECKED: P.L.

APPROVED: R.C.G.

DATE: MAY 14, 1990

SCALE: AS NOTED

PURCELL
ASSOCIATES

SHEET NO.
9 OF 12
DAYBOOK NO.
011209A