

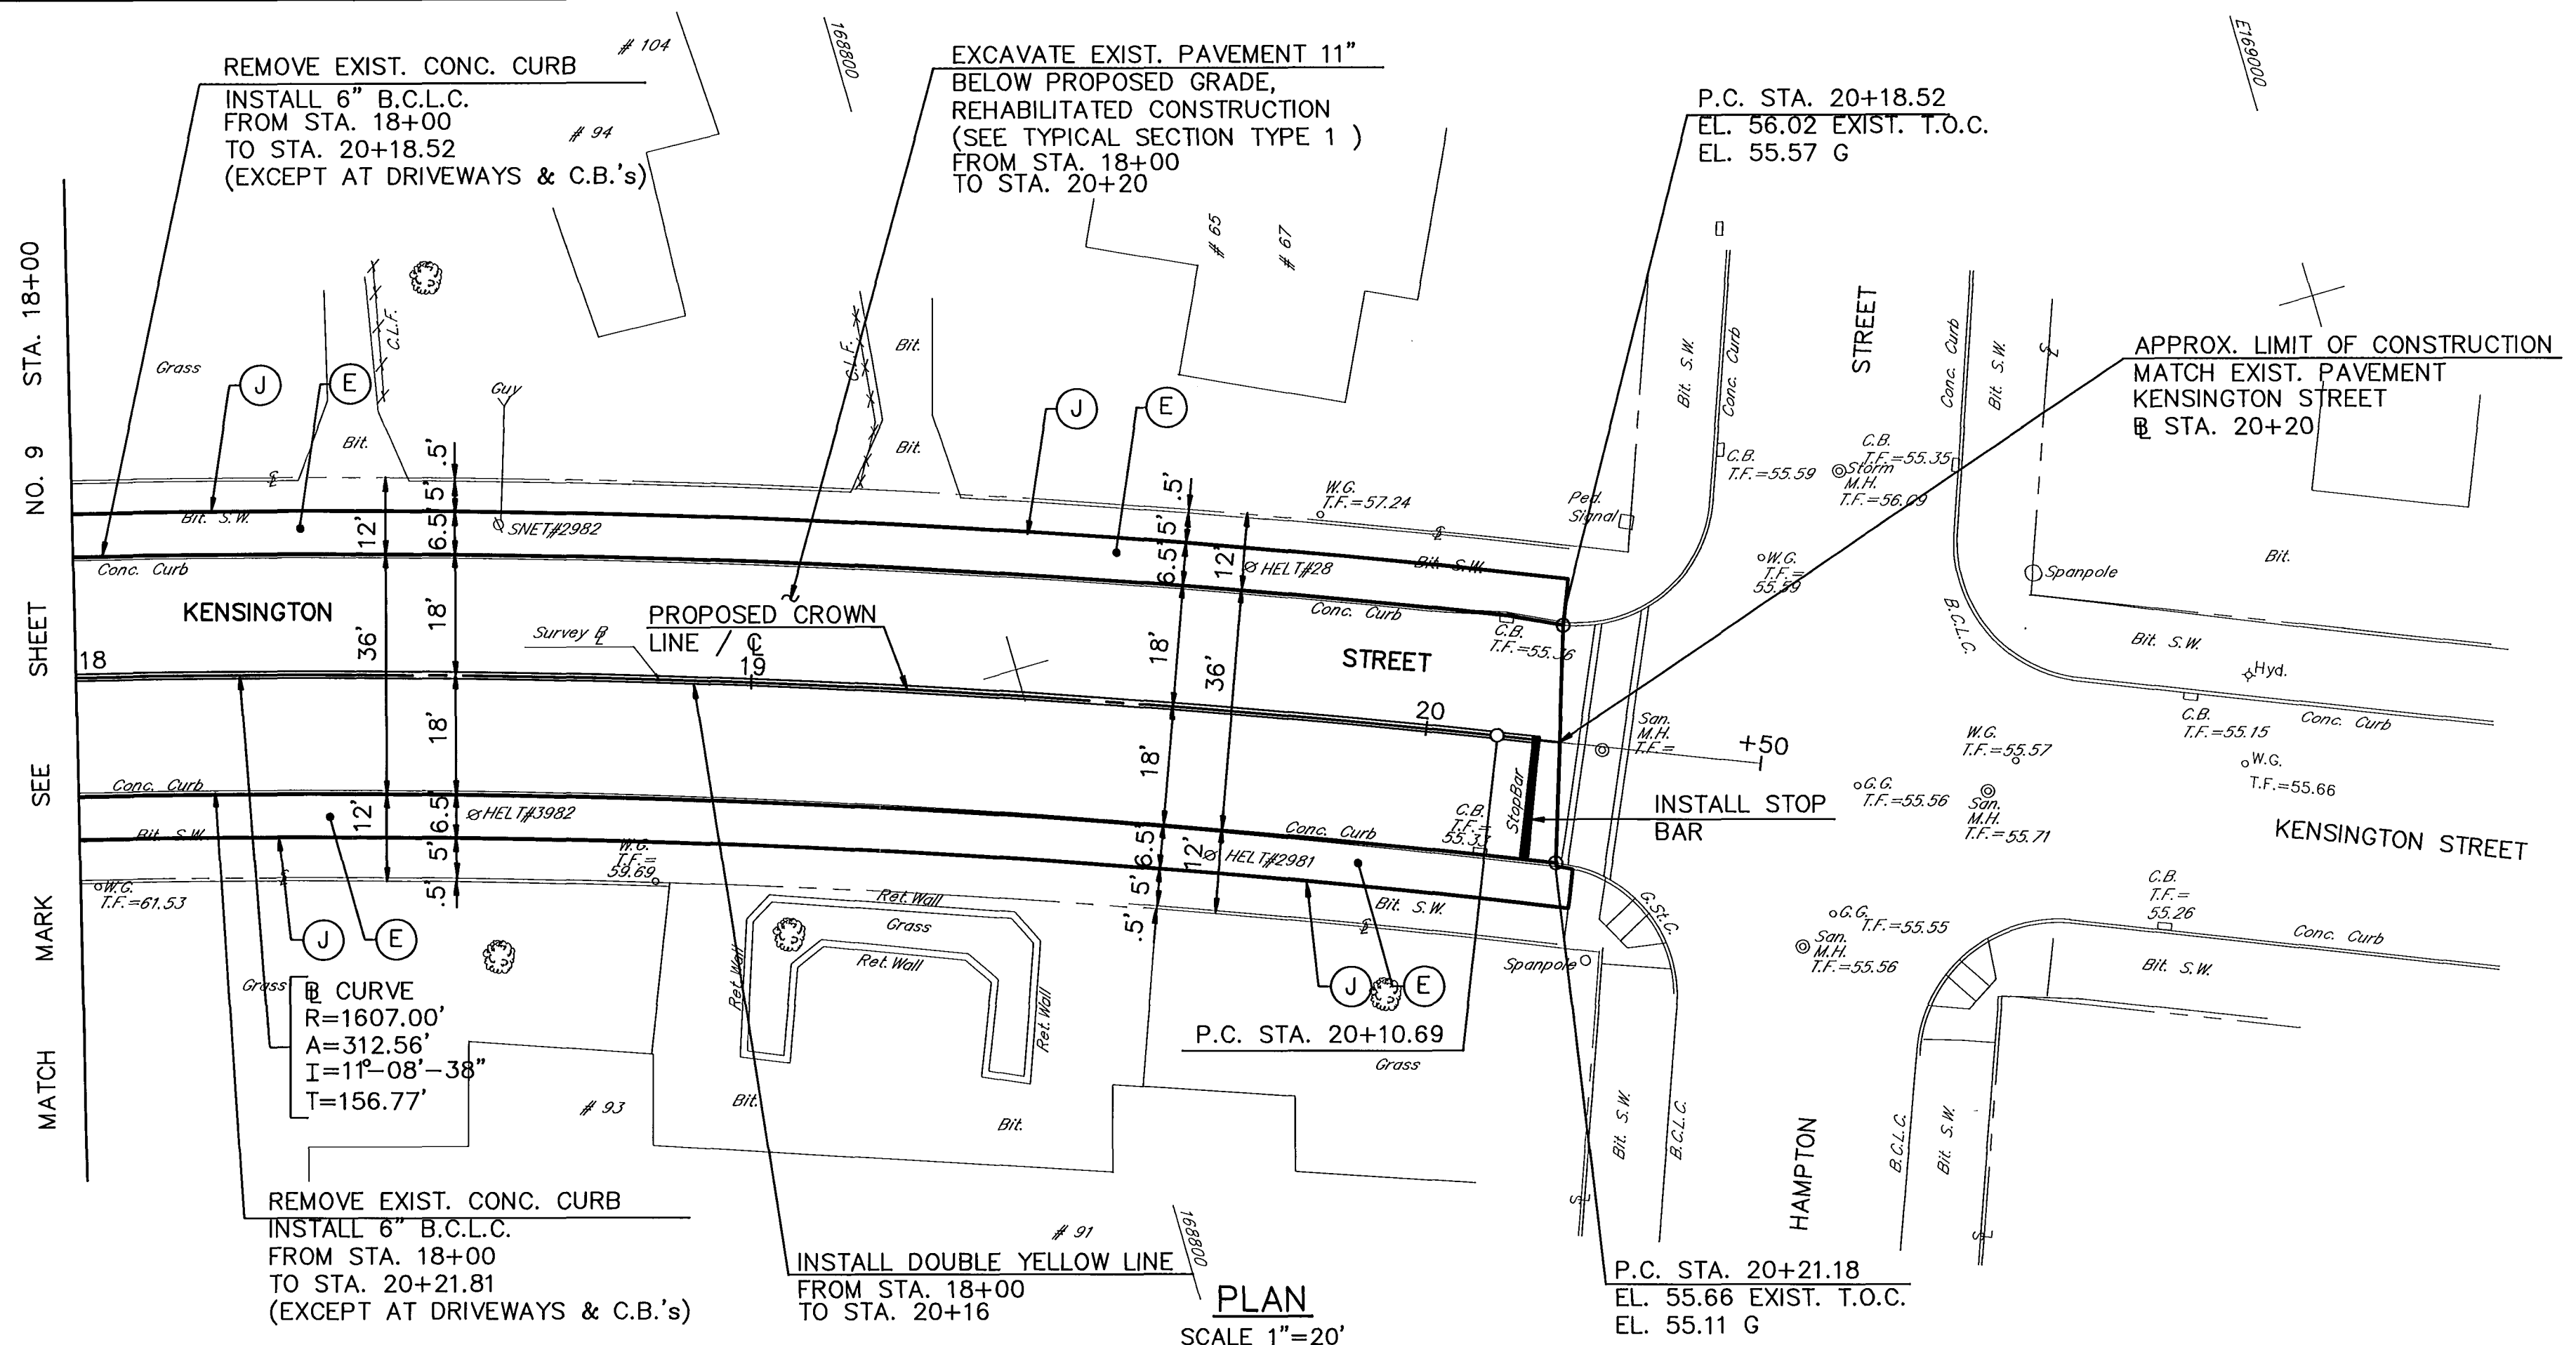


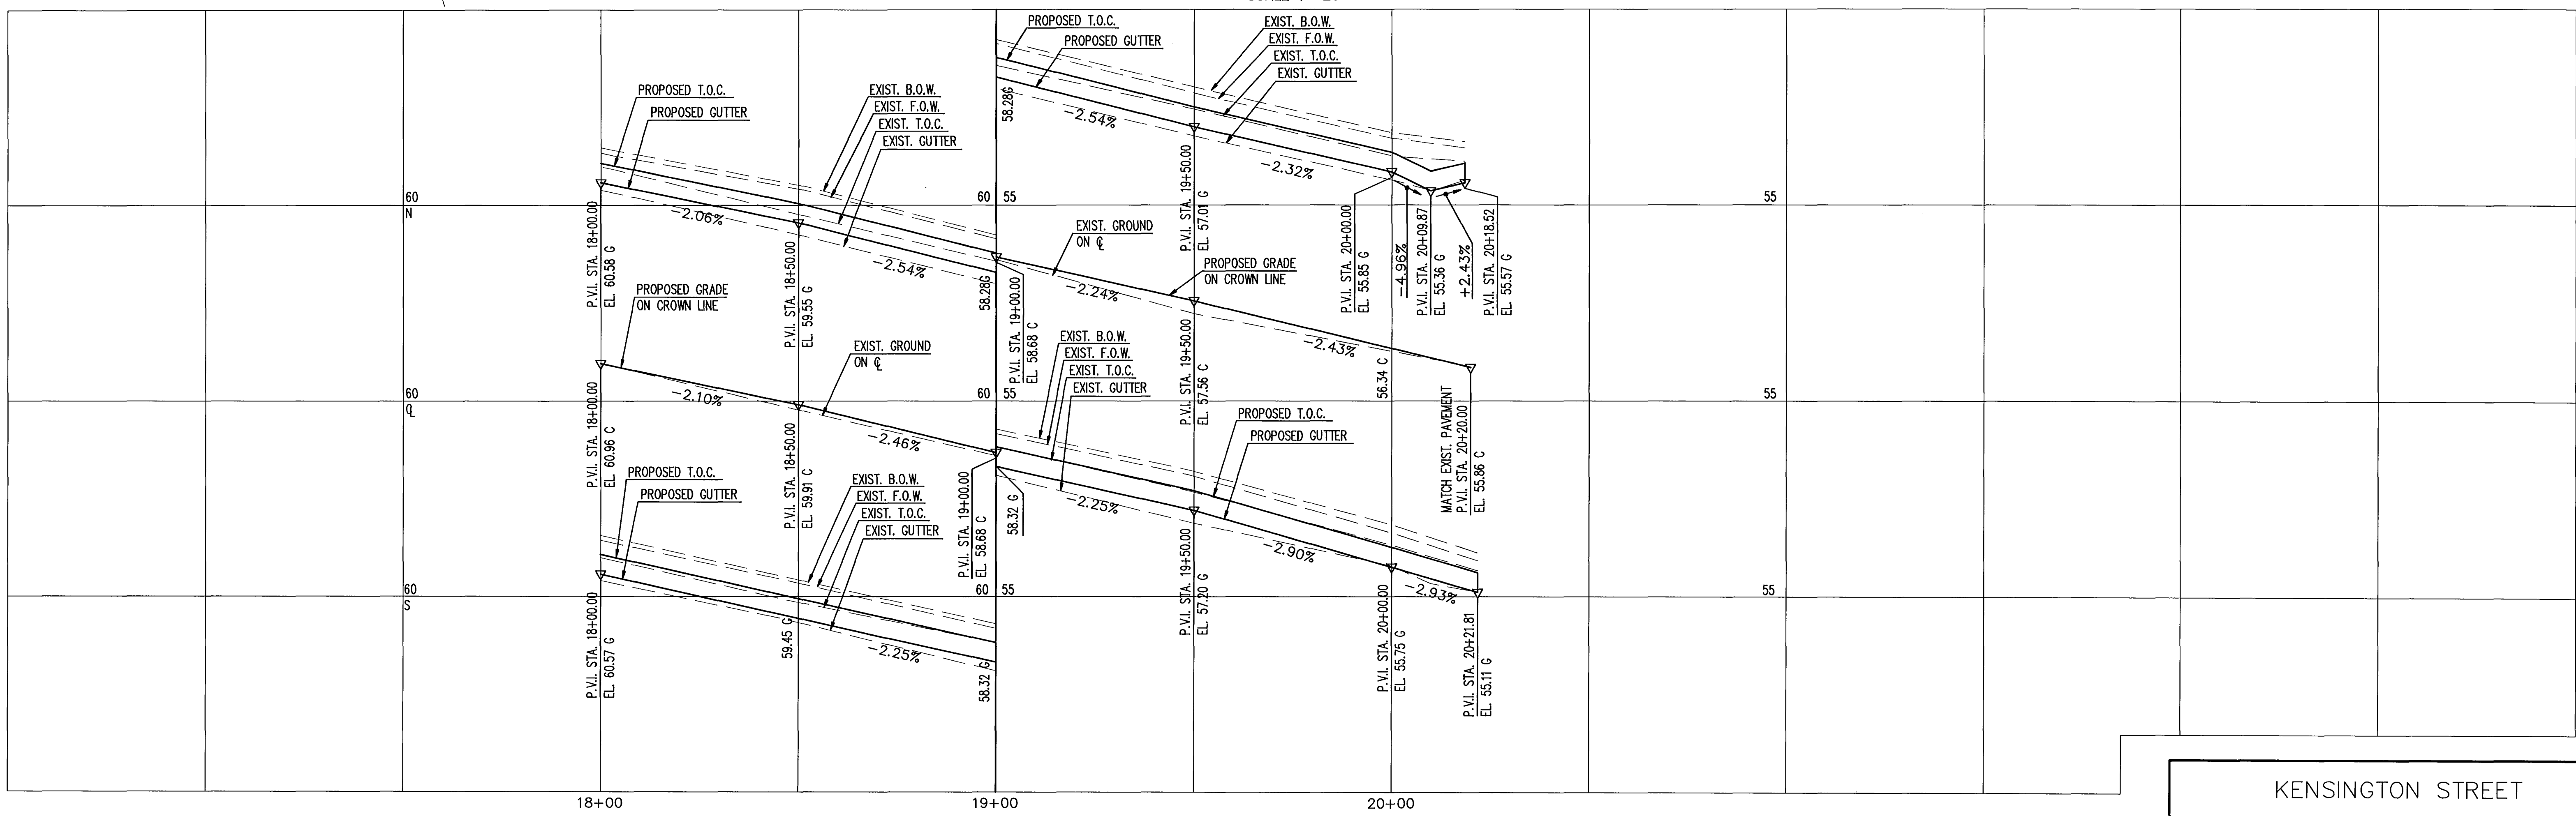

- NOTES:
1. (E) CONSTRUCT 2" BIT. CONC. SURFACE ON NEW FOUNDATION, EXCEPT AT DRIVEWAYS AND RAMPS.
 2. (J) CUT BIT. CONC. PAVEMENT
 3. FOR GENERAL NOTES AND LIST OF ABBREVIATIONS, SEE SHEET NO. 2.
 4. FOR CONSTRUCTION NOTES SEE SHEET NO. 5.
 5. SURVEY BASELINE IS LOCATED 18.00' SOUTH FROM FACE OF NORTH CURB.

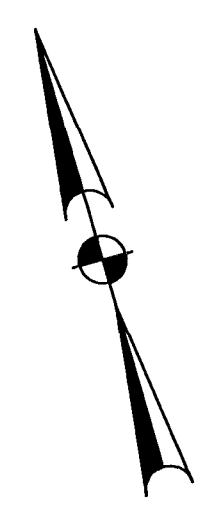

PROFILE
SCALE
VERT. 1"=2'
HORIZ. 1"=20'

NO.	DATE	REVISION
DESIGNED: T.A.S.		
DRAWN: T.N.S.	DATE: MAY 14, 1990	
CHECKED: P.L.	SCALE: AS NOTED	
APPROVED: R.C.G.		

KENSINGTON STREET

PLAN AND PROFILE

THE CITY OF
HARTFORD, CONNECTICUT

PURCELL
ASSOCIATES

SHEET NO.
10 OF 12
DAYBOOK NO.
011209A