



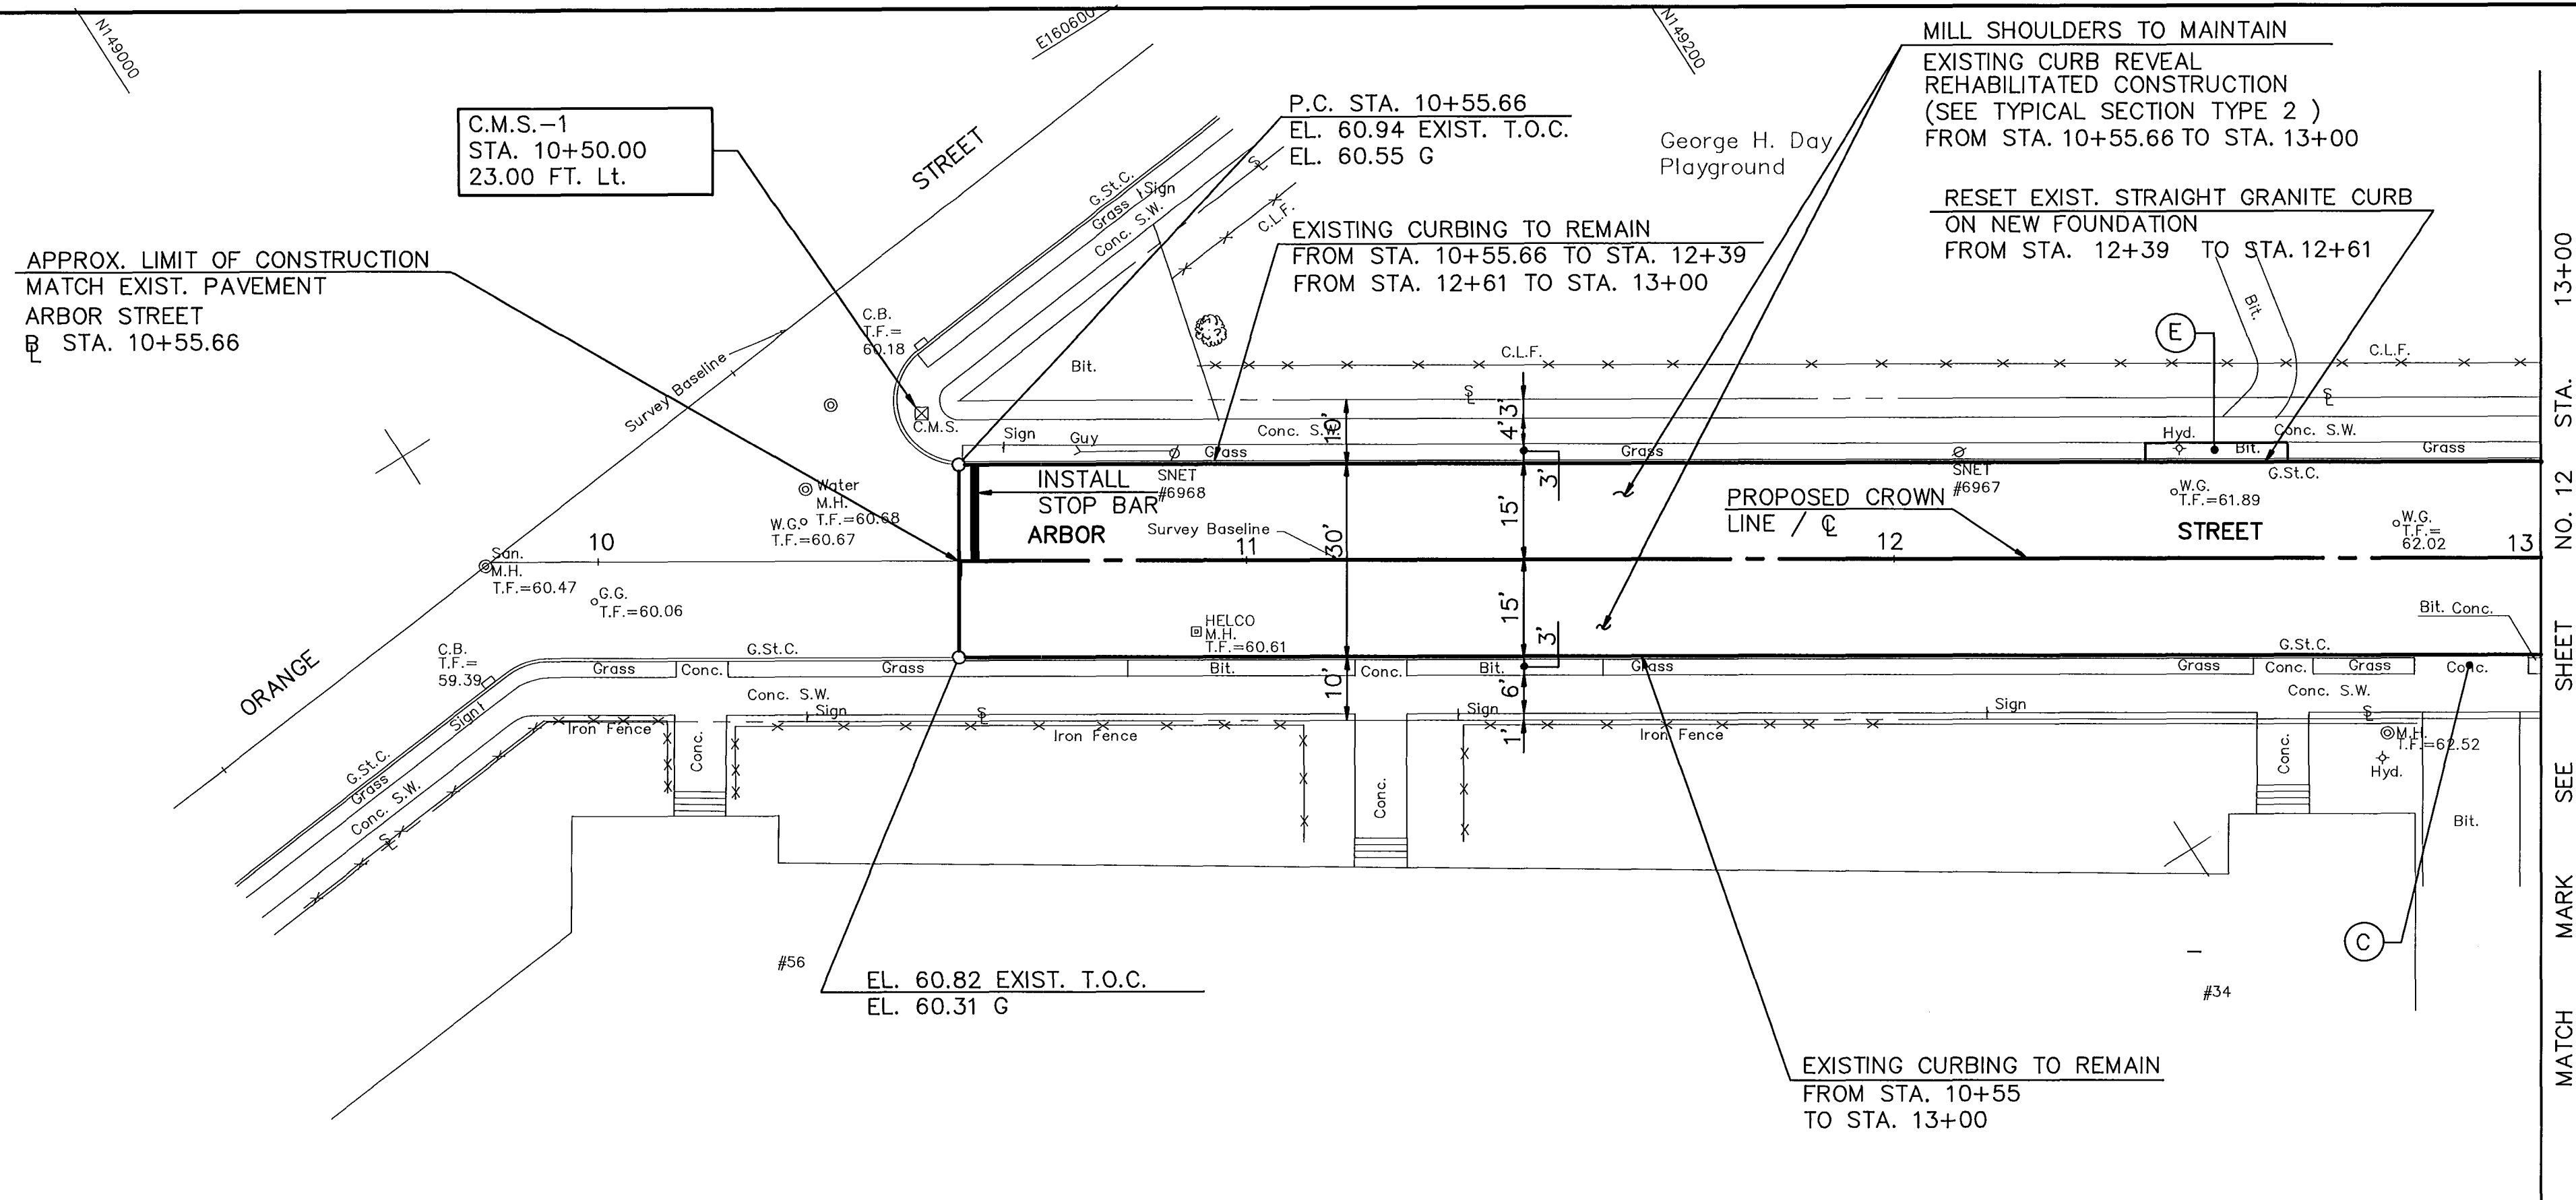

NOTES:

1. (C) EXISTING DRIVEWAY RAMP TO REMAIN.
2. (E) CONSTRUCT 2" BIT. CONC. SURFACE ON NEW FOUNDATION.
3. FOR GENERAL NOTES AND LIST OF ABBREVIATIONS, SEE SHEET NO. 2.
4. FOR CONSTRUCTION NOTES SEE SHEET NO. 5.
5. SURVEY BASELINE IS LOCATED 23.00 FT. EAST OF C.M.S.-1.

PLAN
SCALE 1"=20'

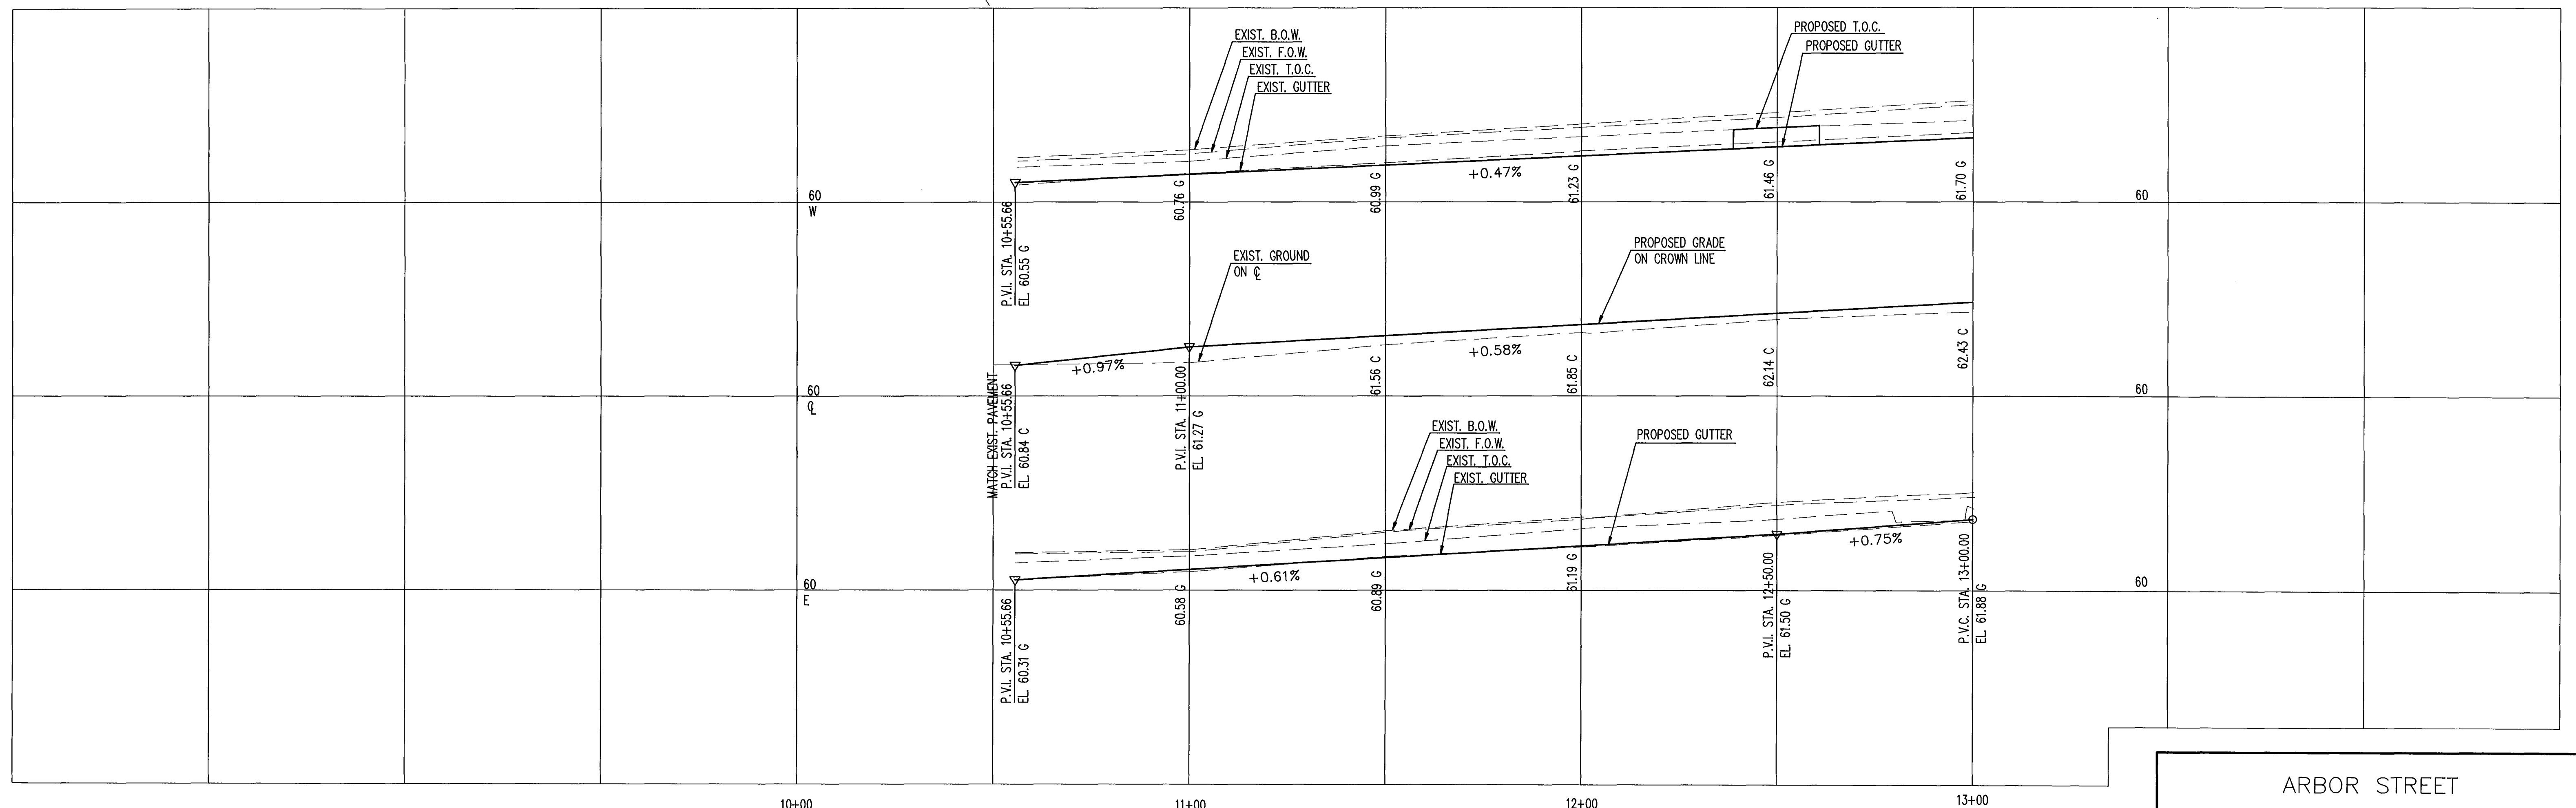

PROFILE
SCALE
VERT. 1"=2'
HORIZ. 1"=20'

ARBOR STREET

PLAN AND PROFILE

THE CITY OF
HARTFORD, CONNECTICUT

NO.	DATE	REVISION
DESIGNED: K.Y.L.		
DRAWN: T.A.S.	DATE: MAY 14, 1990	
CHECKED: A.M.	SCALE: AS NOTED	
APPROVED: R.C.G.		

PURCELL
ASSOCIATES

SHEET NO.
11 OF 12
DAYBOOK NO.
011209B