


4/100

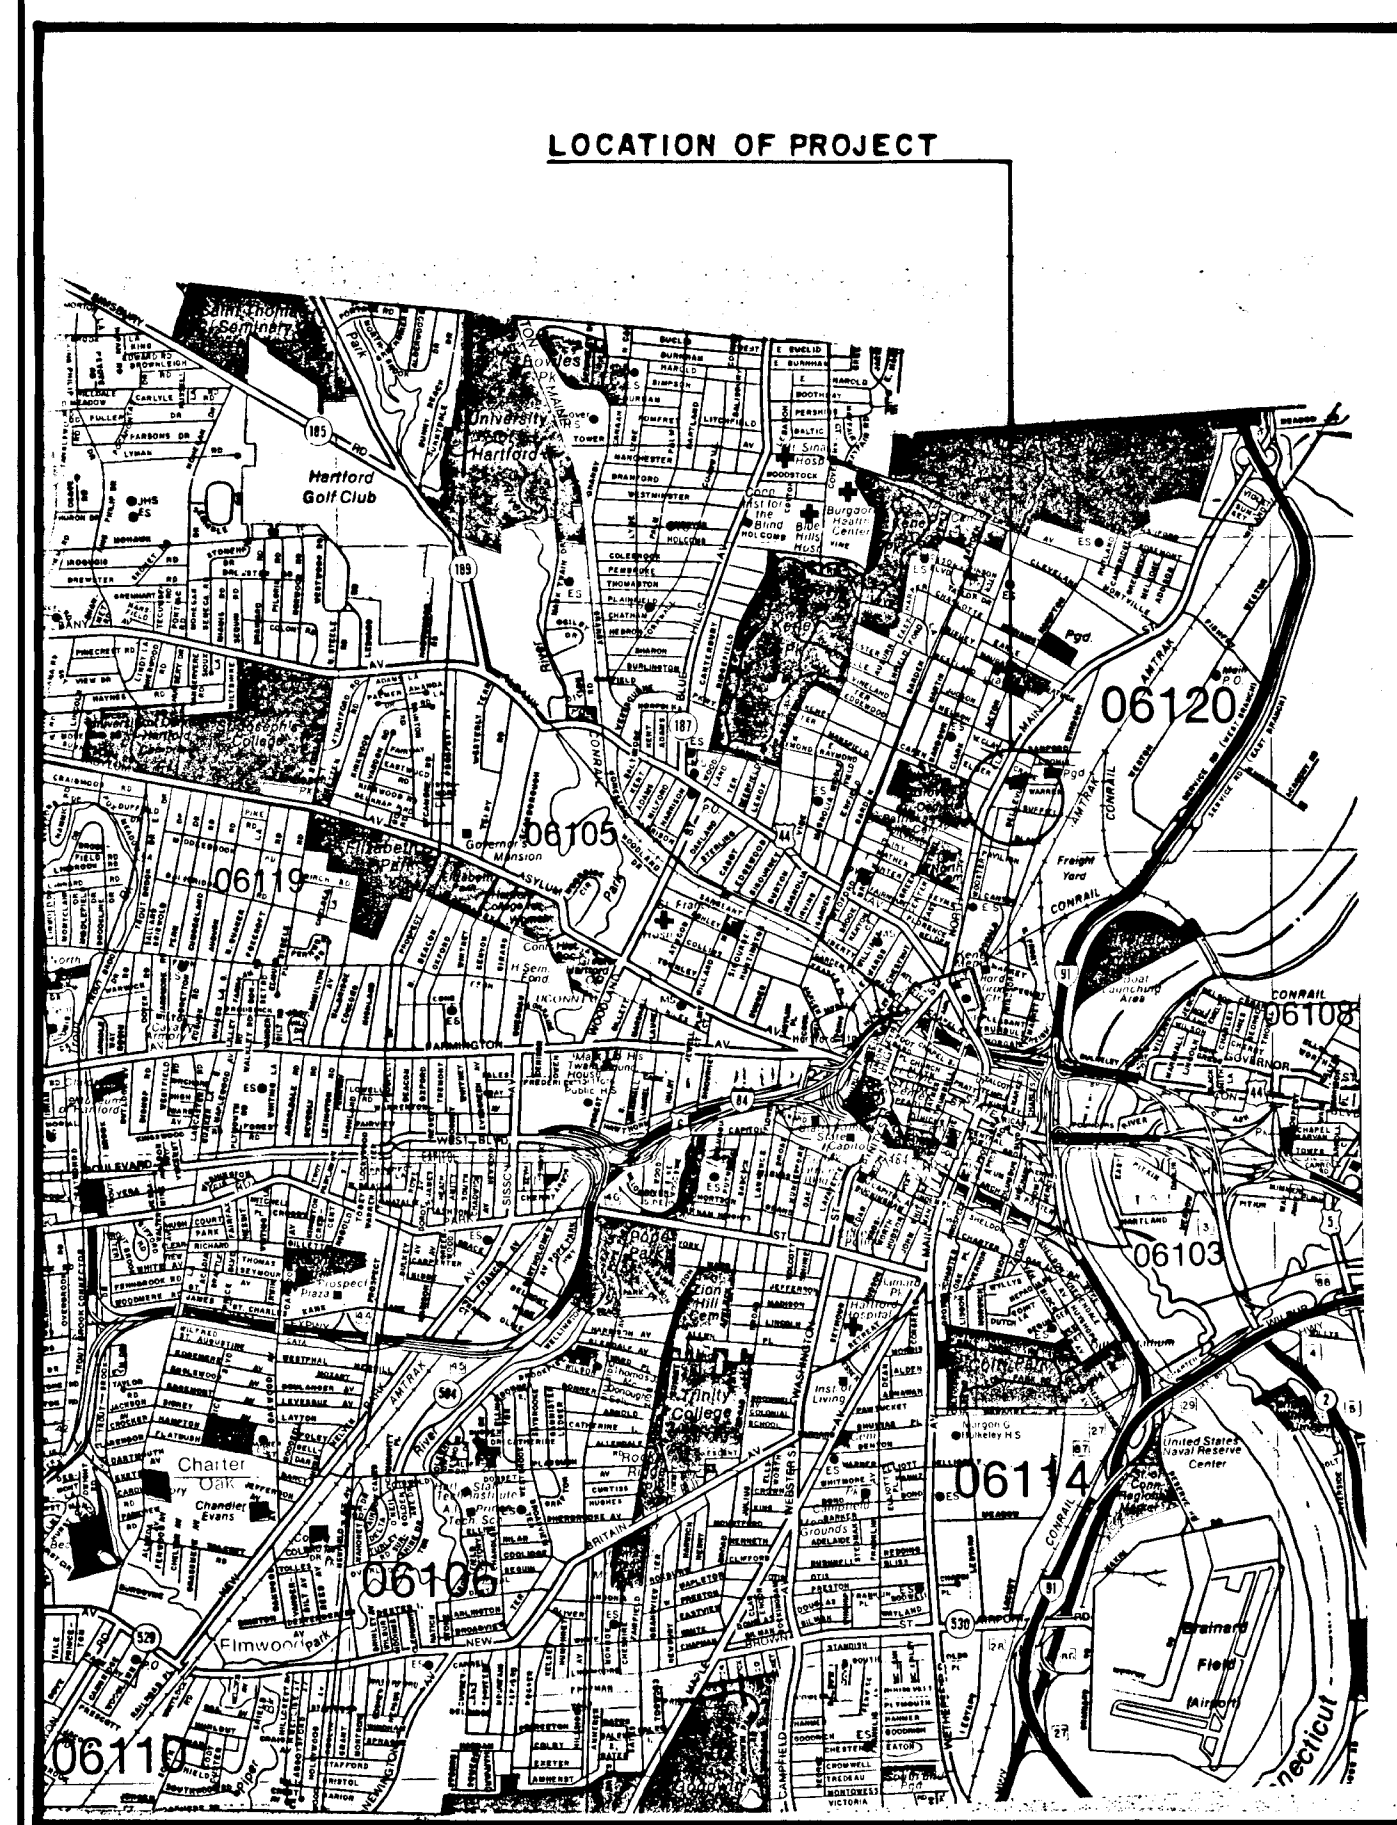

LOCATION PLAN
NOT TO SCALE


CITY OF HARTFORD

DEPARTMENT OF PUBLIC WORKS BUREAU OF ENGINEERING SERVICES

PLANS FOR THE CONSTRUCTION OF HOMESTEADING CUL-DE-SAC AT 2196 NORTH MAIN STREET

DRAWING INDEX	
SHEET NO.	DESCRIPTION
1	TITLE SHEET
2 - 6	MISCELLANEOUS DETAILS
7	TOPOGRAPHIC SURVEY
8	BOUNDARY SURVEY
9	SUBDIVISION LAYOUT PLAN
10	SITE DEVELOPMENT PLAN
11	CONSTRUCTION PLAN
12	UTILITIES PLAN & PROFILE
13-14	CROSS SECTIONS

JEROME F. SHEA
Division Manager
Engineering Planning & Design

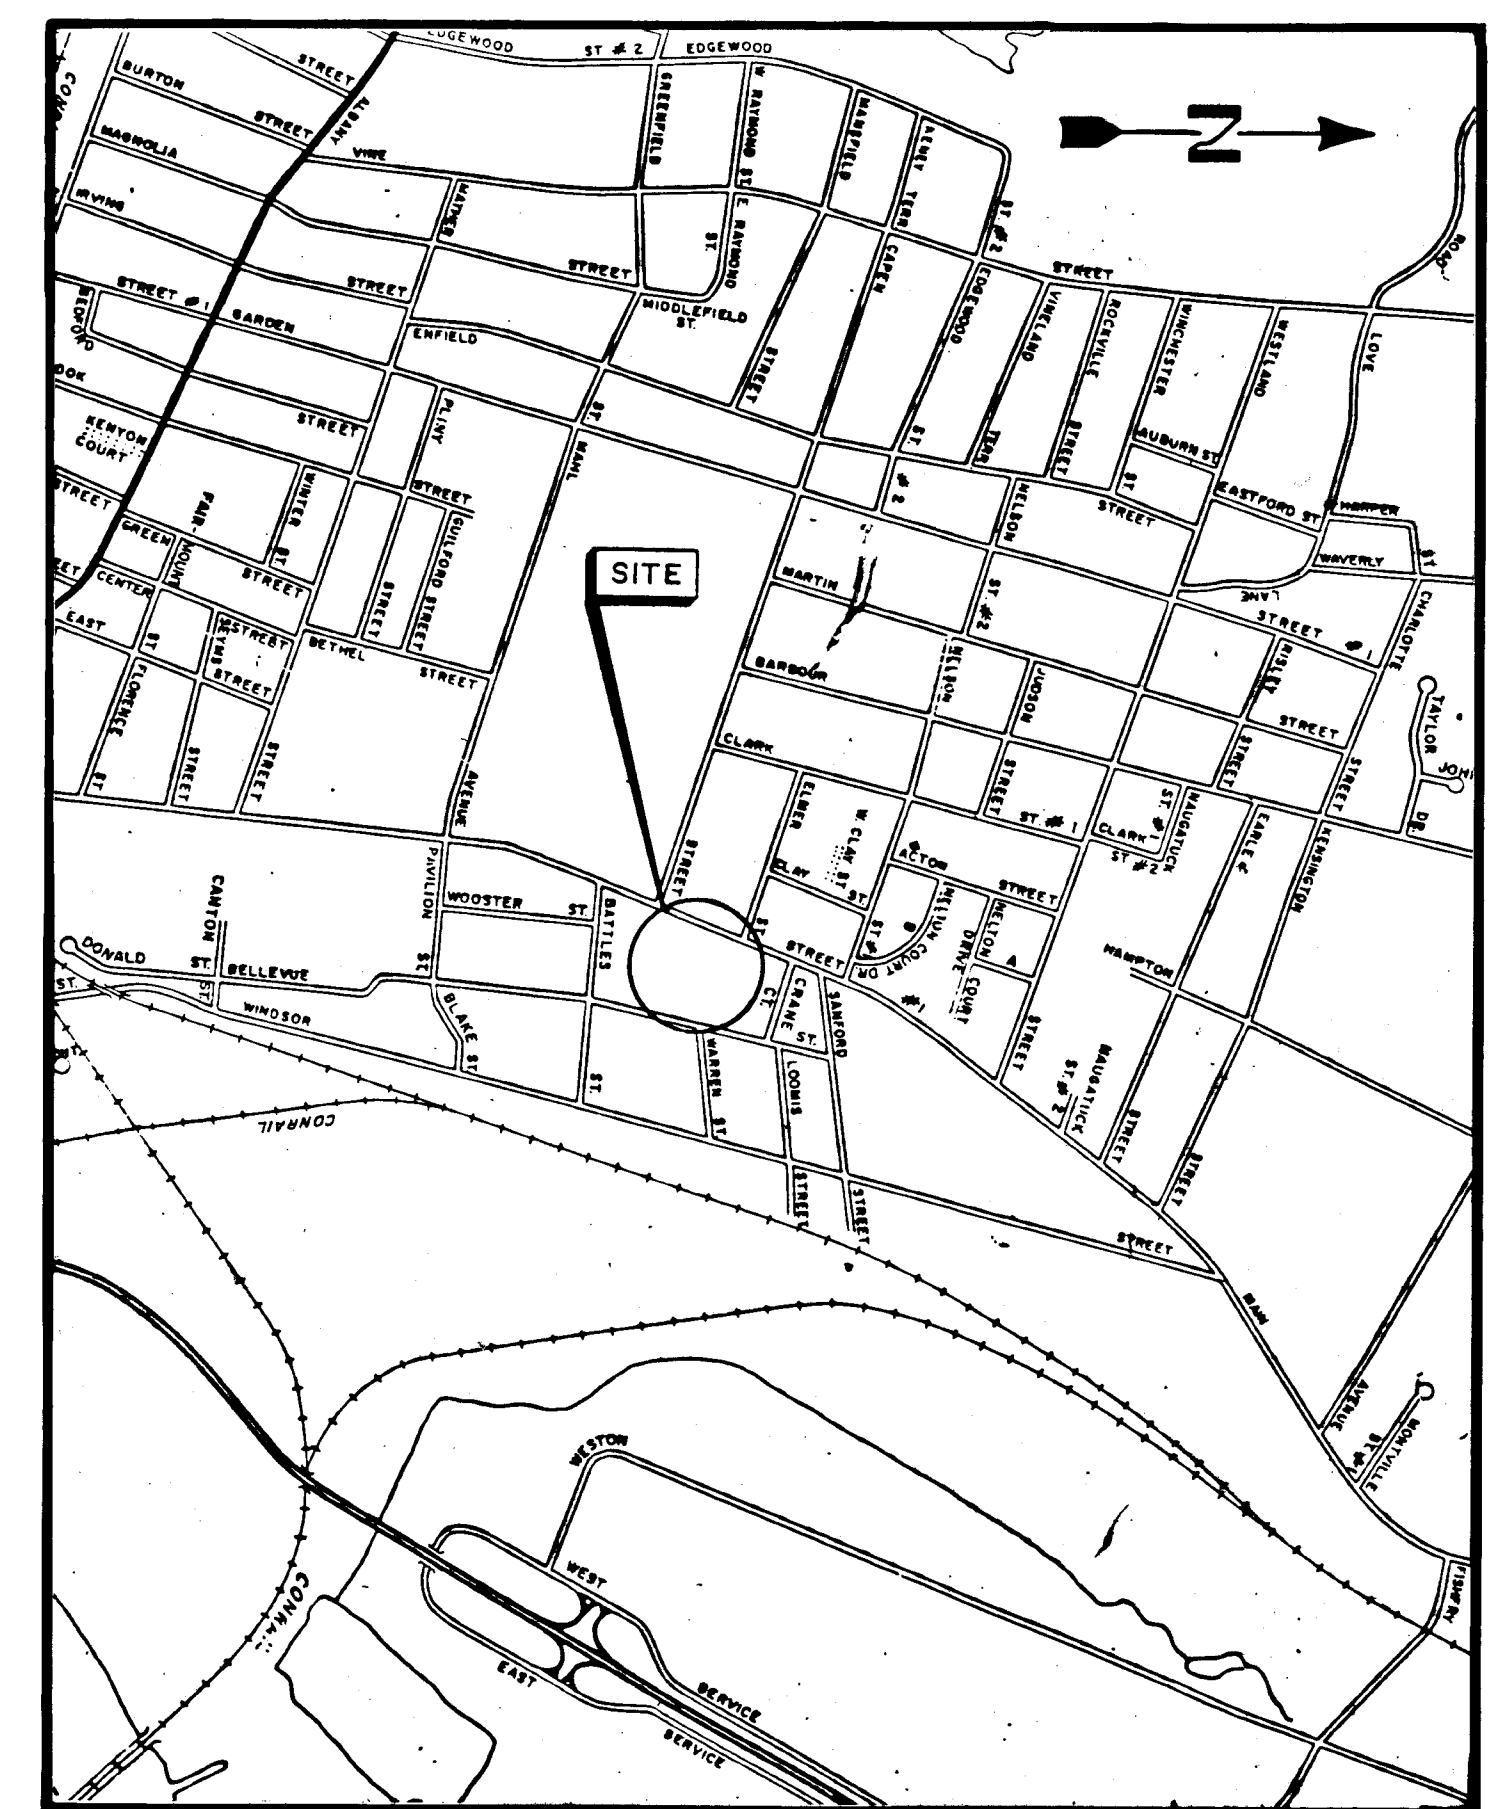

SITE PLAN
SCALE: 1"=2000

ANTHONY FERRARO
Assistant Director Public Works/
City Engineer

DELBERT F. KARMEIER
Director Public Works

Design by:

FGA SERVICES, INC.
HARTFORD, CONNECTICUT.
A member of the GIAVARA group

