

LOCATION PLAN

CITY OF HARTFORD

DEPARTMENT OF PUBLIC WORKS

DIVISION OF ENGINEERING



PLANS

FOR

SITE IMPROVEMENTS AT

KENEY-BARBOUR PARK

HARTFORD, CONNECTICUT

CONTRACT NO. E92-05

CONTENTS


<u>SHEET NUMBER</u>	<u>DESCRIPTION</u>
1.	COVER SHEET
2.	SITE GRADING AND LOCATION PLAN
3.	SITE GRADING AND LOCATION PLAN
4.	PARKING LOT GRADING AND LAYOUT PLAN
5.	MISCELLANEOUS DETAILS
6.	MISCELLANEOUS DETAILS

JOHN L. BERTOLI
Project Engineer

JEROME F. SHEA
Division Manager
Engineering Planning and Design

ANTHONY FERRARO
Assistant Director of
Public Works/ City Engineer

DELBERT F. KARMEIER
Director of Public Works

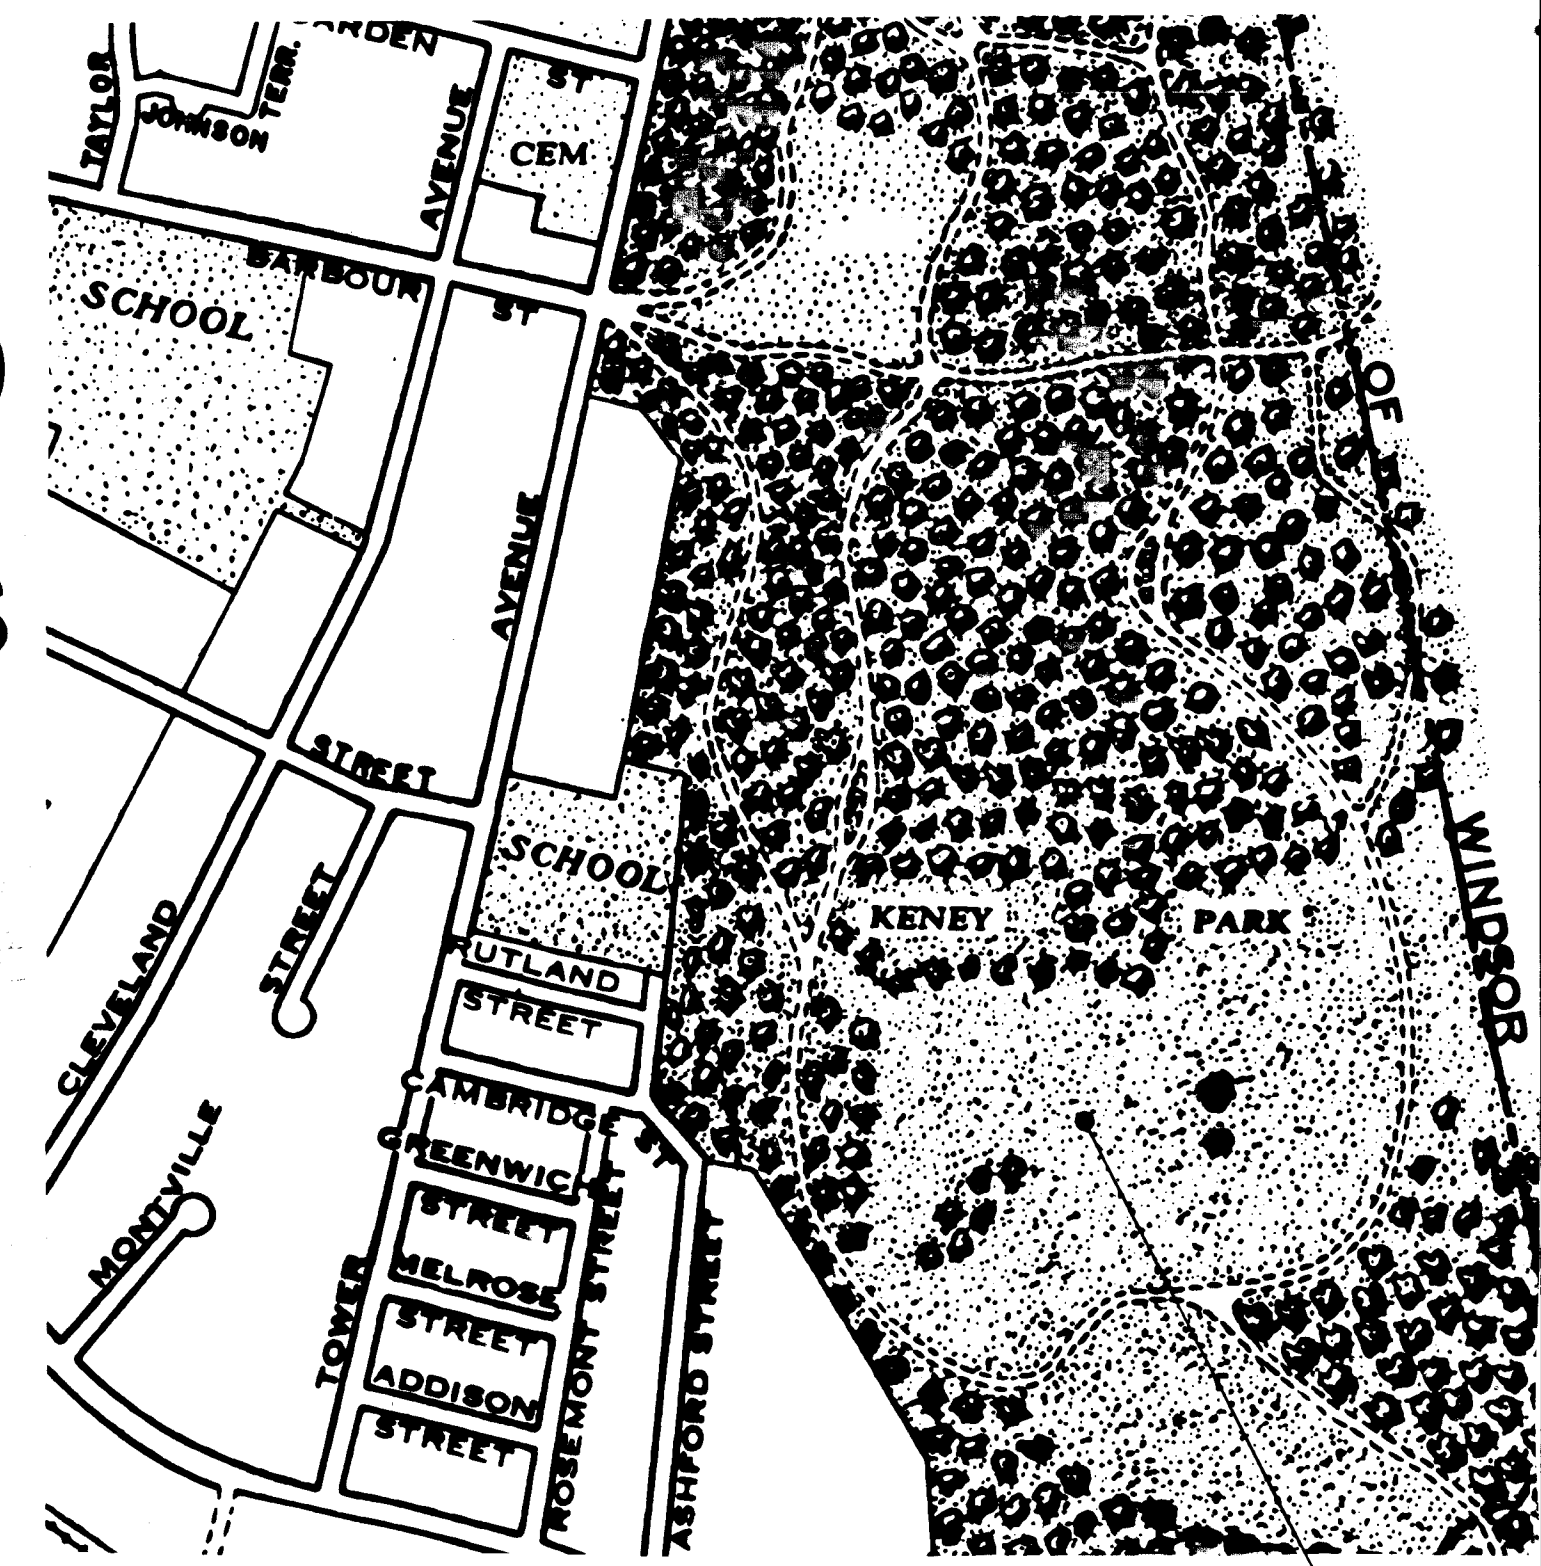

SITE PLAN
Scale: 1"=500'