

LOCATION PLAN

**CITY OF HARTFORD**  
**DEPARTMENT OF PUBLIC WORKS**  
**ENGINEERING SERVICES**




**PLANS**  
**FOR**

**RECONSTRUCTION OF**  
**ARLINGTON STREET (NATICK TO STONE ST.)**  
**DART STREET (NATICK TO STONE ST.)**  
**NATICK STREET (NEW BRITAIN AVE. TO DART ST.)**

**CONTRACT NO. E94-22**

**CONTENTS**

- 1. TITLE SHEET
- 2. & 3. CONSTRUCTION DETAILS
- 4. TRAFFIC PHASING
- 5. - 7. PLAN & PROFILE OF NATICK STREET (NEW BRITAIN TO DART)
- 8. PLAN & PROFILE OF ARLINGTON STREET (NATICK TO STONE)
- 9. PLAN & PROFILE OF DART STREET (NATICK TO STONE)

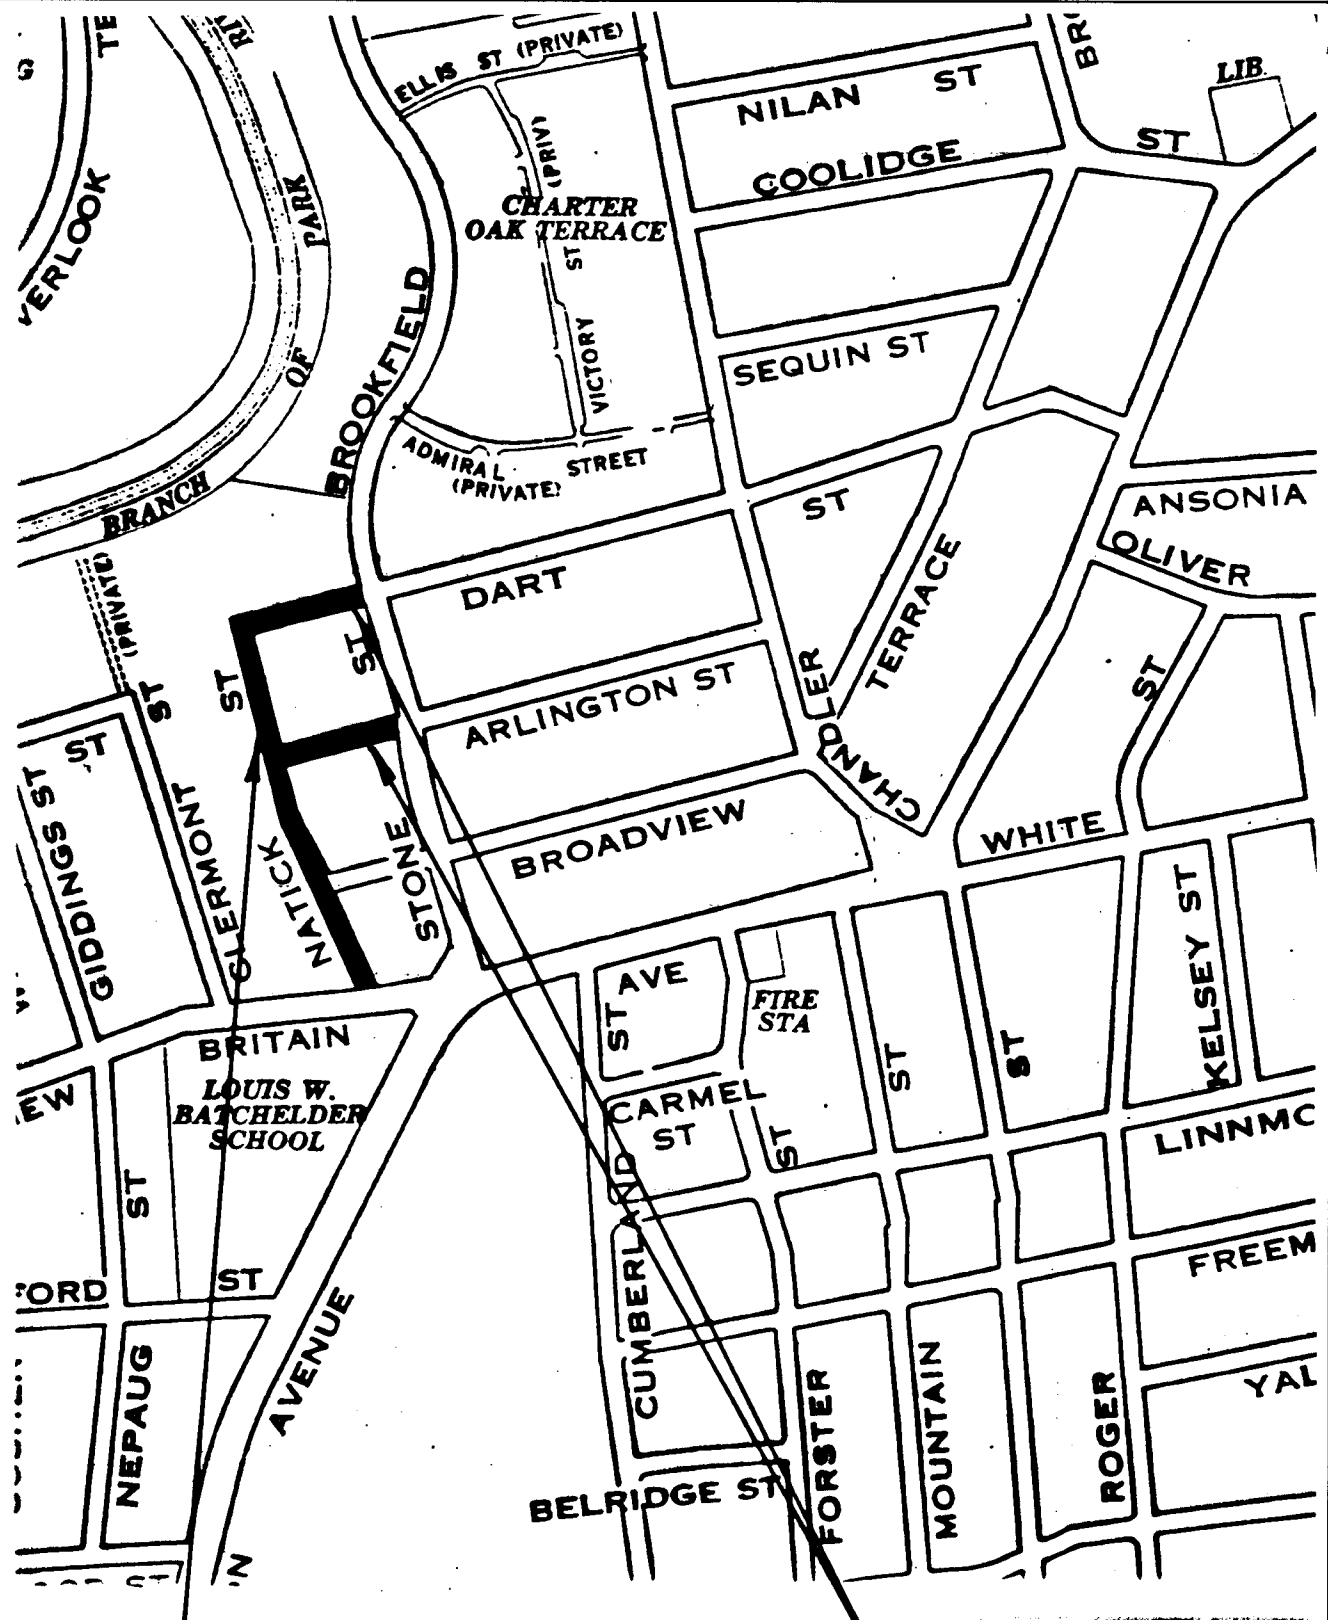

SITE PLAN  
Scale: 1"=500'