


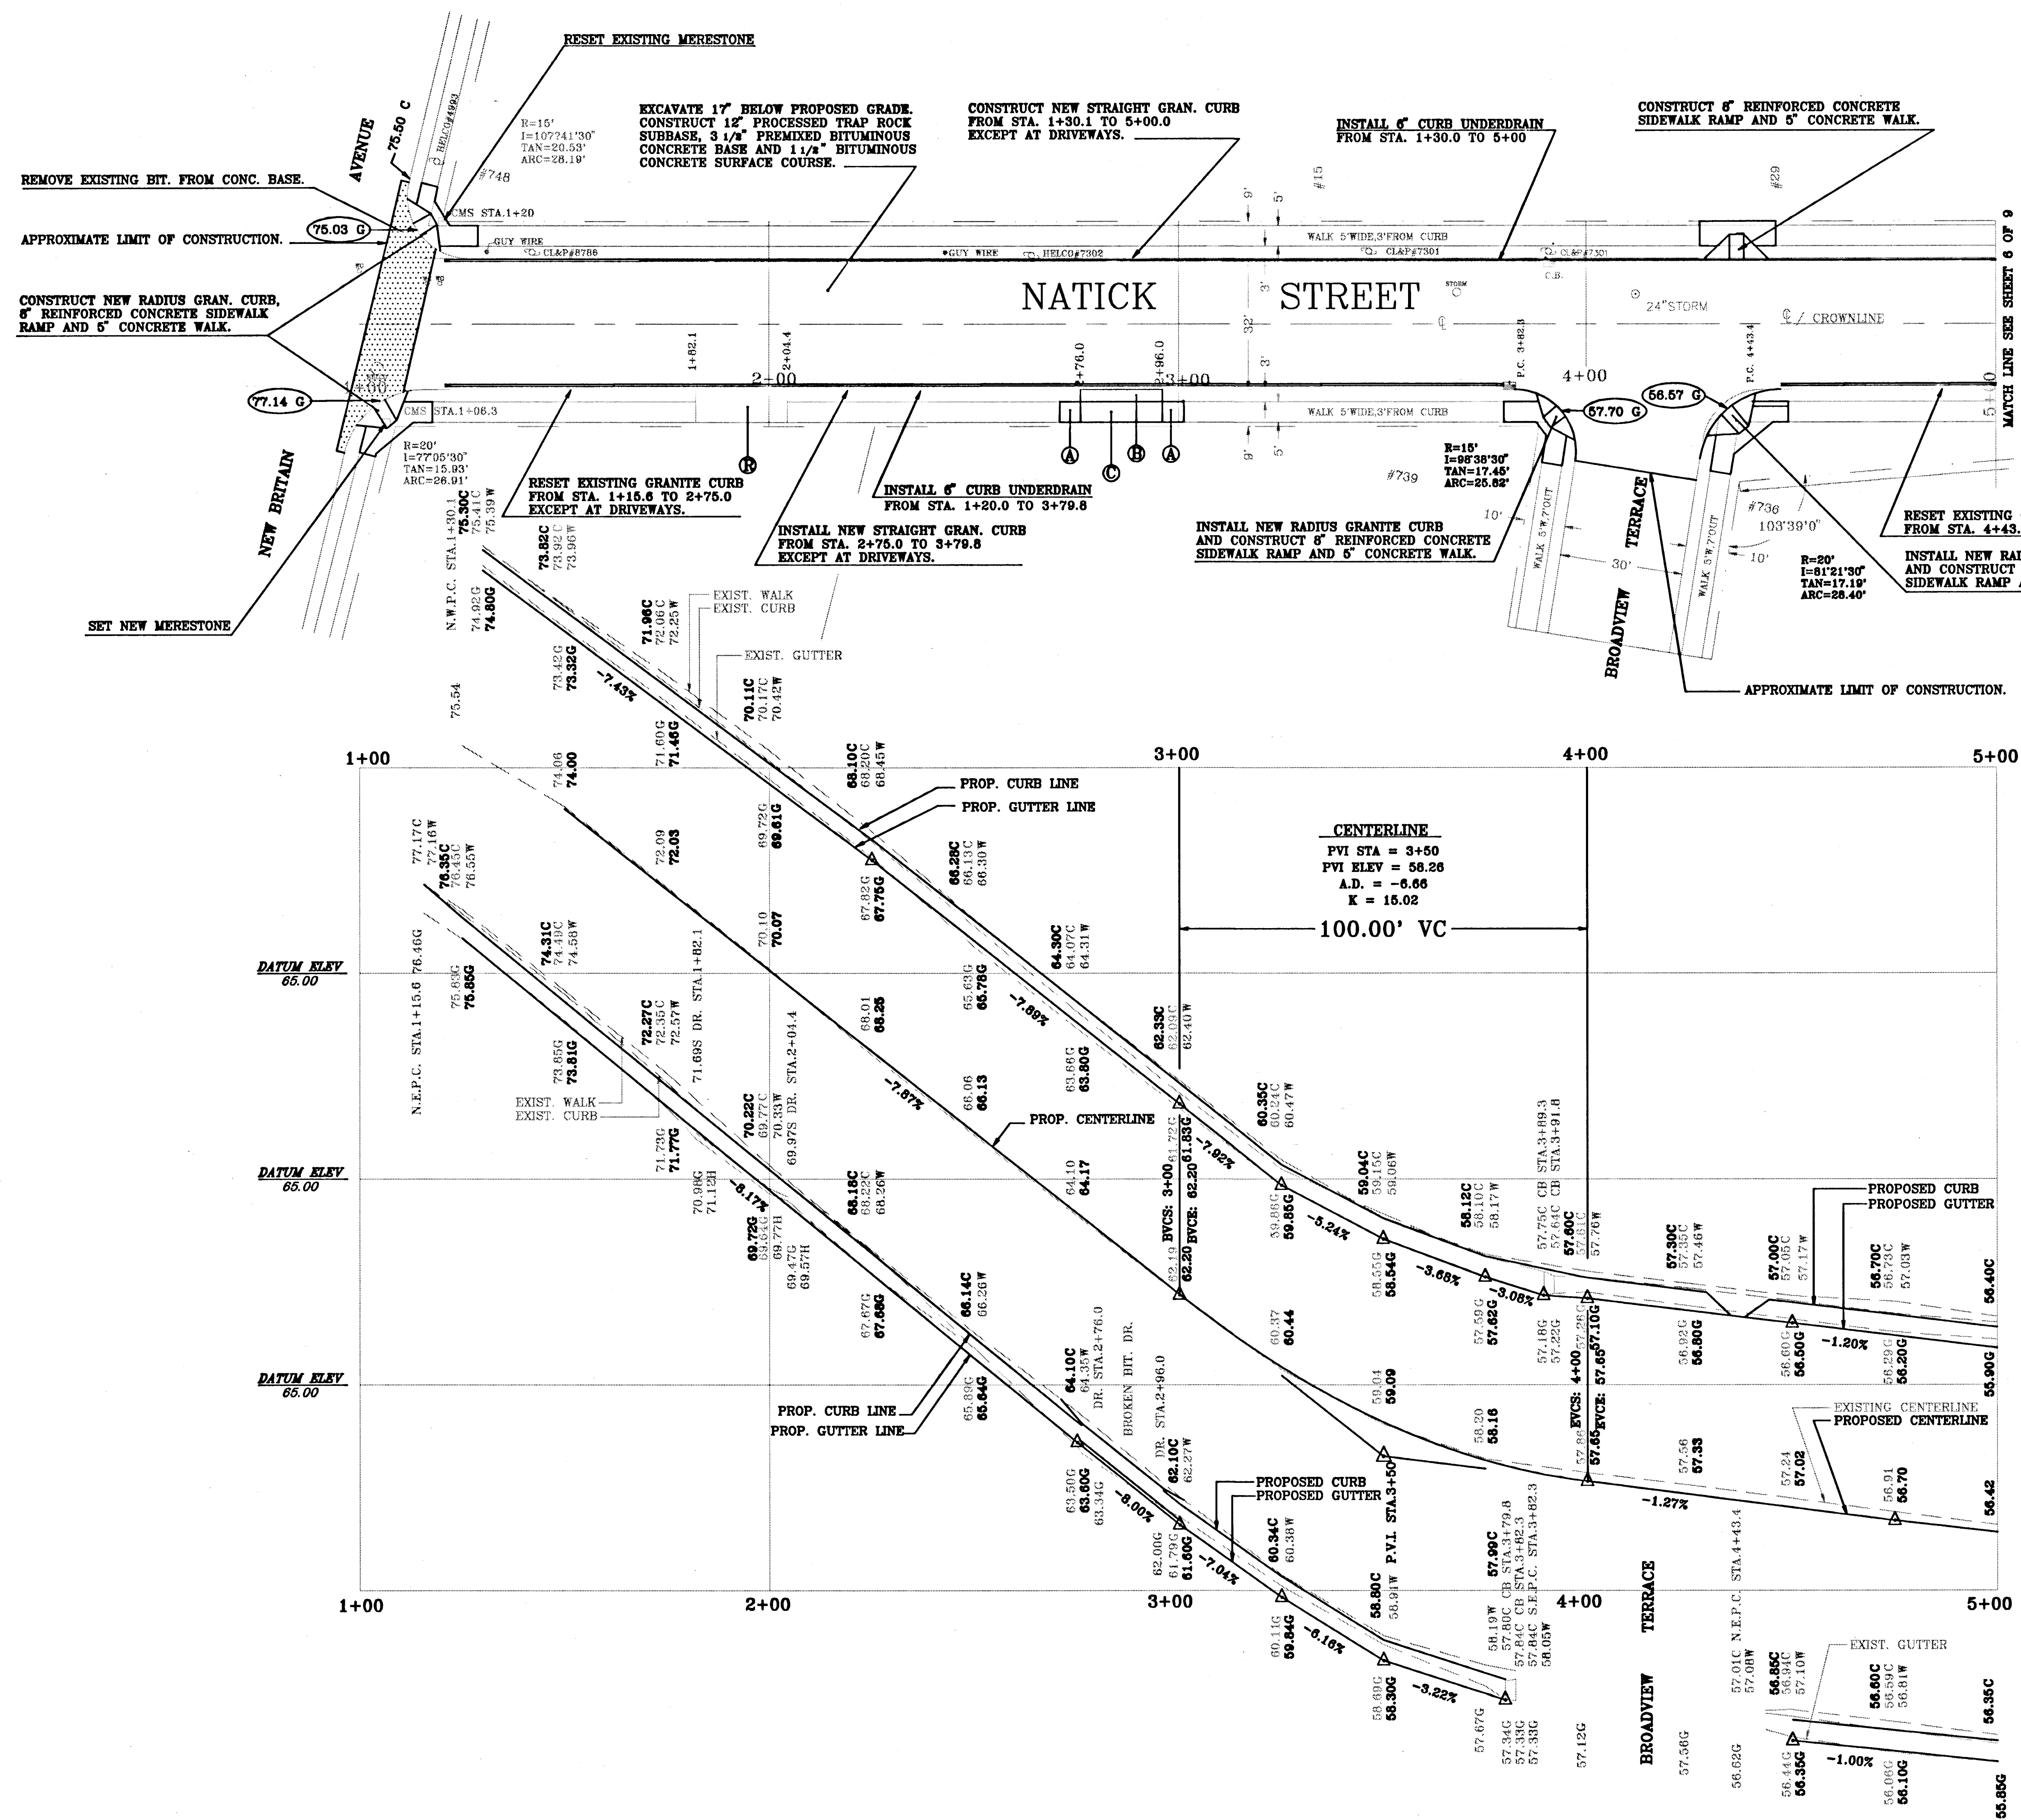

KEY

- Ⓐ CONSTRUCT 5" CONCRETE WALK.
- Ⓑ CONSTRUCT BITUMINOUS CONCRETE DRIVEWAY RAMP.
- Ⓒ CONSTRUCT 8" REINFORCED CONCRETE SIDEWALK.
- Ⓓ CONSTRUCT 8" REINFORCED CONC. DRIVEWAY RAMP.
- Ⓔ EXISTING RAMP TO REMAIN.

NOTES

- 1 BENCH MARK ELEV. 75.36, C.M.S. N.W. CORNER
NEW BRITAIN AVE. & NATICK ST.
- 2 ELEVATIONS ARE BASED ON METROPOLITAN
DISTRICT COMMISSION (MDC) DATUM
- 3 RIM OR FRAME ELEVATIONS OF ALL UTILITY GATE
BOXES, HANDHOLES, MANHOLES AND CATCH
BASINS ARE TO BE ADJUSTED AS REQUIRED TO
MATCH PROPOSED FINISHED PAVED SURFACES
- 4 CALL BEFORE YOU DIG – THE CONTRACTOR IS
HEREBY REMINDED THAT PURSUANT TO PUBLIC
ACT 87-71 REQUIRES NOTIFICATION TO UTILITY
COMPANIES OF PENDING EXCAVATION AT OR
NEAR THE LOCATION OF PUBLIC UTILITIES. THE
CONTRACTOR SHALL CALL THIS NUMBER
1-800-922-4455 AT LEAST 48 HOURS,
EXCLUDING SATURDAYS, SUNDAYS AND HOLIDAYS,
BUT NOT MORE THAN THIRTY DAYS (ONE MONTH)
PRIOR TO EXCAVATION
- 5 STATIONS ARE MEASURED ON EAST CURB
LINE AND ON SLOPE.

**CITY OF HARTFORD, CONNECTICUT
DEPARTMENT OF PUBLIC WORKS
ENGINEERING SERVICES**

PLAN AND PROFILE FOR
RECONSTRUCTION OF NATICK STREET
FROM NEW BRITAIN AVE TO STA. 5+00

SUBMITTED <i>Mark K. ...</i>		RECOMMENDED <i>[Signature]</i>	APPROVED <i>Frank Verme ...</i>
PROJECT ENGINEER		MANAGER	CITY ENGINEER
DRAWN MK/LI	SCALE: HORZ. 1"=20'	DATEBOOK NO. 011583A DATE PROJECT: NAT1	SHEET 5 OF 9
CHECKED MK			