


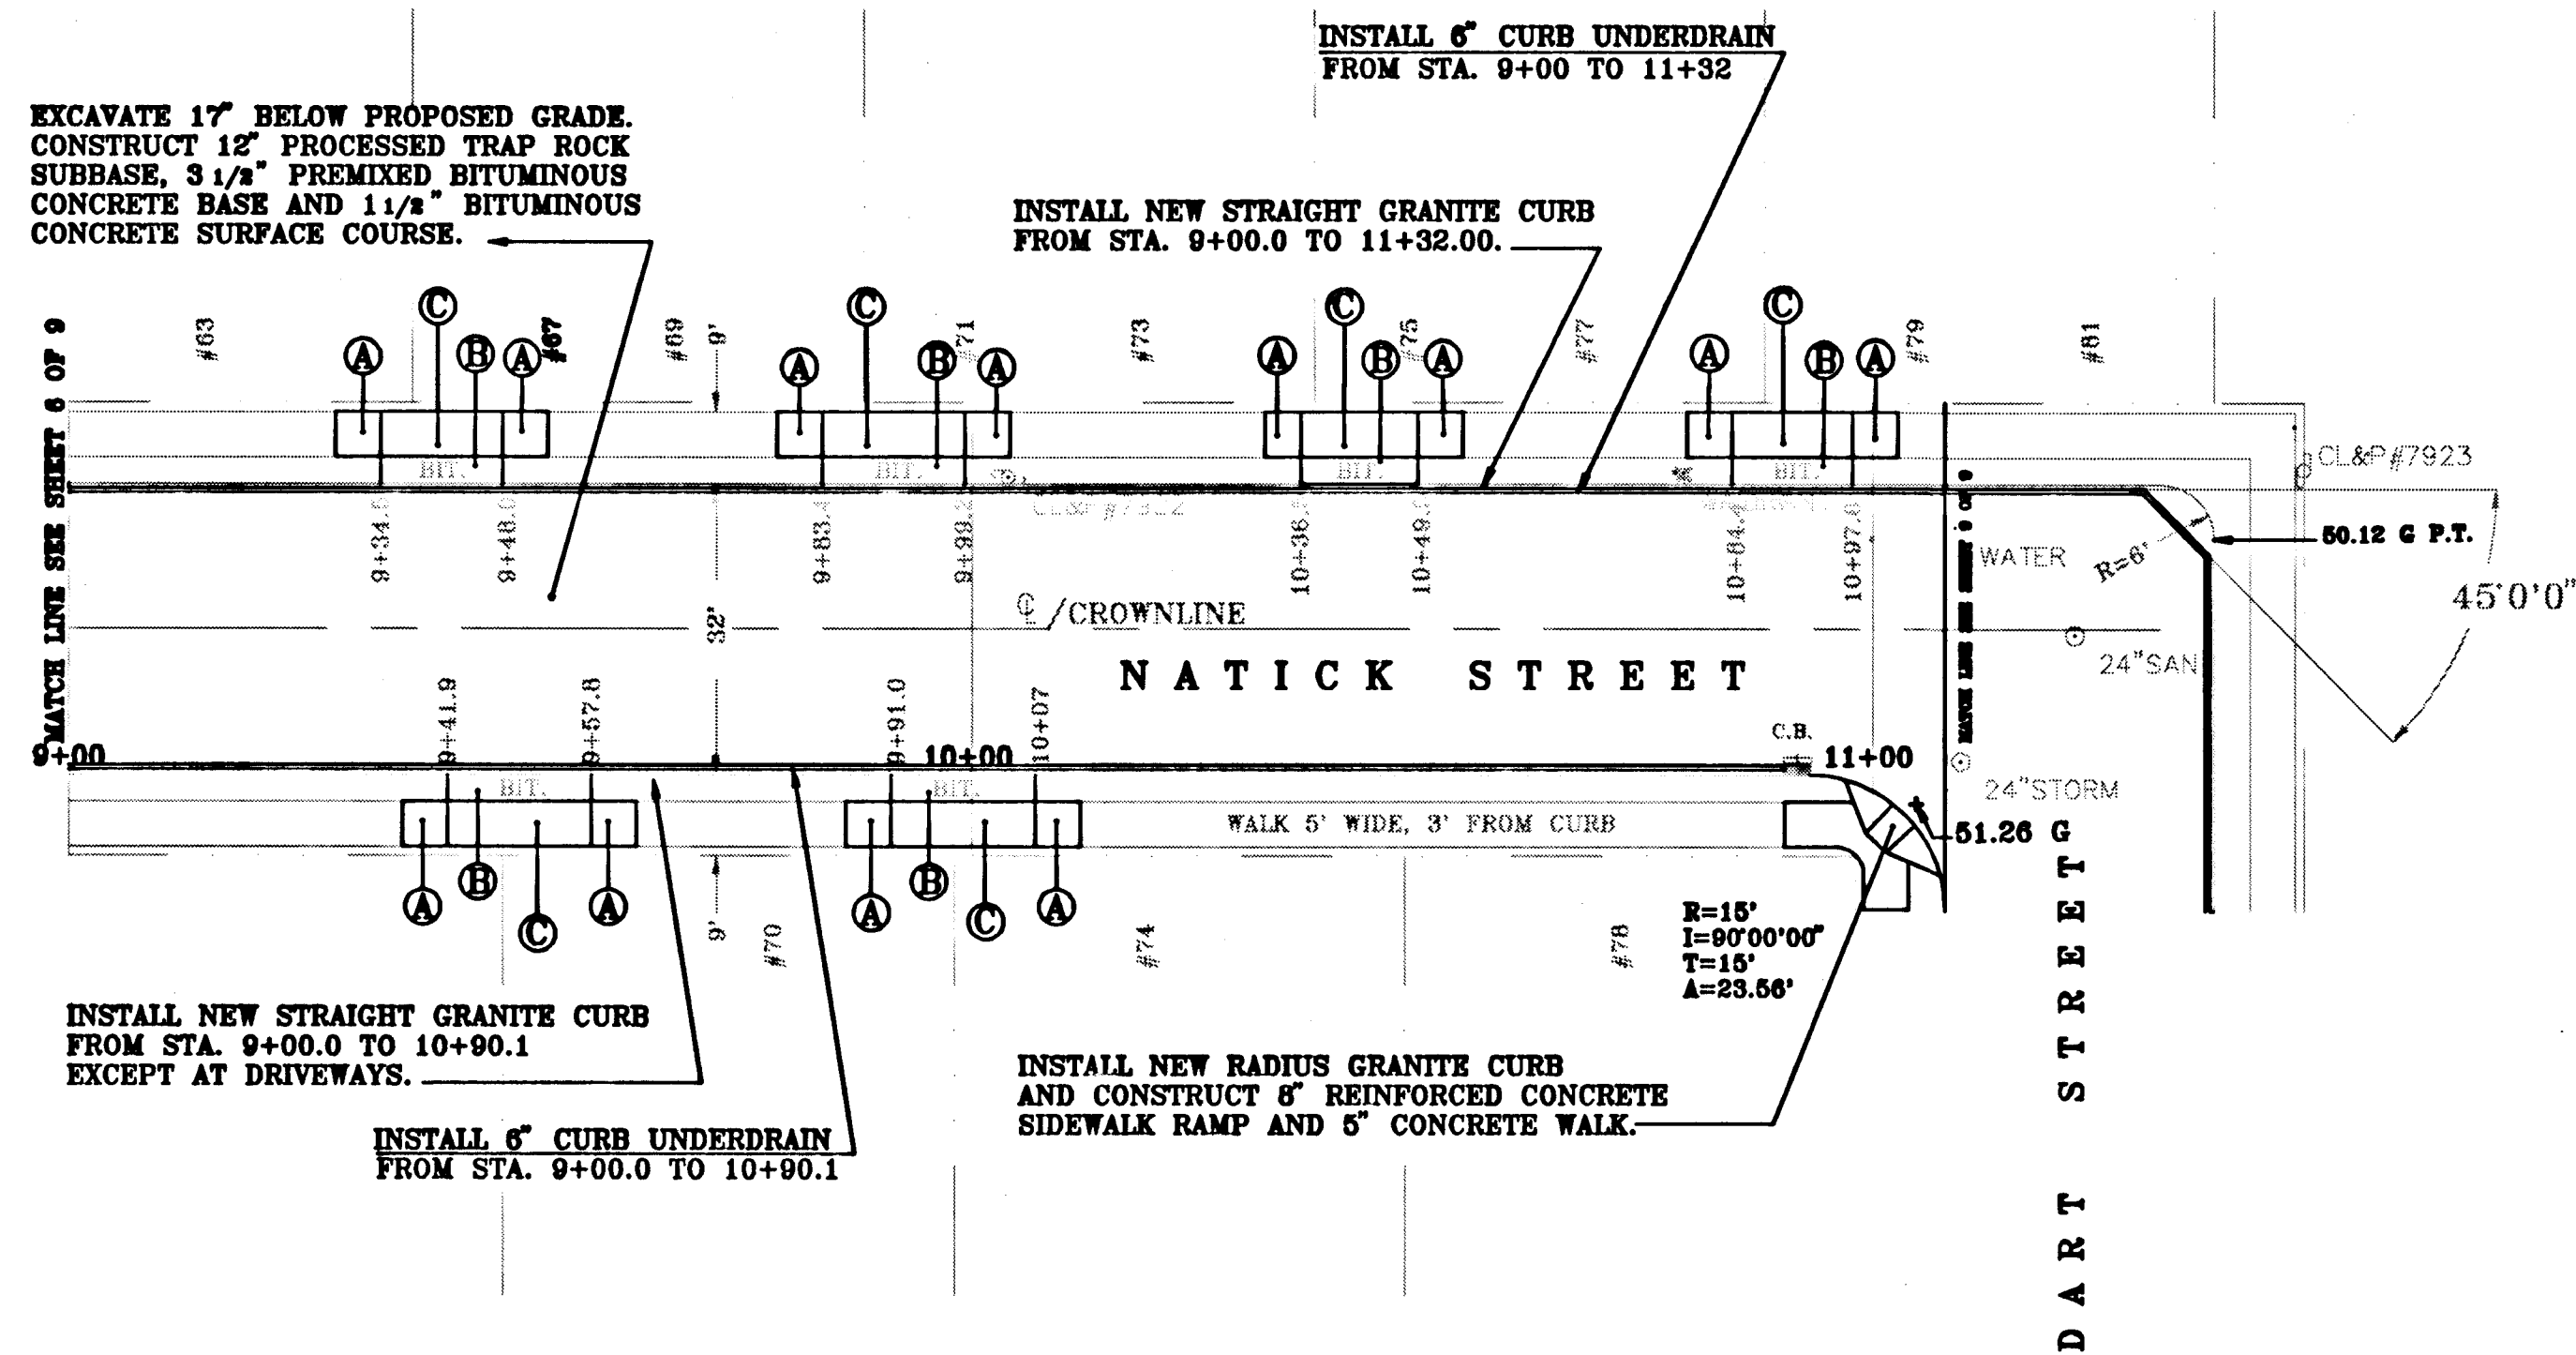


KEY

- Ⓐ CONSTRUCT 5" CONCRETE WALK.
- Ⓑ CONSTRUCT BITUMINOUS CONCRETE DRIVEWAY RAMP.
- Ⓒ CONSTRUCT 8" REINFORCED CONCRETE SIDEWALK.
- Ⓓ CONSTRUCT 8" REINFORCED CONC. DRIVEWAY RAMP.
- Ⓔ EXISTING RAMP TO REMAIN.

NOTES

- 1 BENCH MARK ELEV. 59.70, C.M.S. N.E. CORNER ARLINGTON ST. AND STONE ST.
- 2 ELEVATIONS ARE BASED ON METROPOLITAN DISTRICT COMMISSION (MDC) DATUM
- 3 RIM OR FRAME ELEVATIONS OF ALL UTILITY GATE BOXES, HANDHOLES, MANHOLES AND CATCH BASINS ARE TO BE ADJUSTED AS REQUIRED TO MATCH PROPOSED FINISHED PAVED SURFACES
- 4 CALL BEFORE YOU DIG - THE CONTRACTOR IS HEREBY REMINDED THAT PURSUANT TO PUBLIC ACT 87-71 REQUIRES NOTIFICATION TO UTILITY COMPANIES OF PENDING EXCAVATION AT OR NEAR THE LOCATION OF PUBLIC UTILITIES. THE CONTRACTOR SHALL CALL THIS NUMBER 1-800-922-4455 AT LEAST 48 HOURS, EXCLUDING SATURDAYS, SUNDAYS AND HOLIDAYS, BUT NOT MORE THAN THIRTY DAYS (ONE MONTH) PRIOR TO EXCAVATION
- 5 STATIONS ARE MEASURED ON EAST CURB LINE AND ON SLOPE

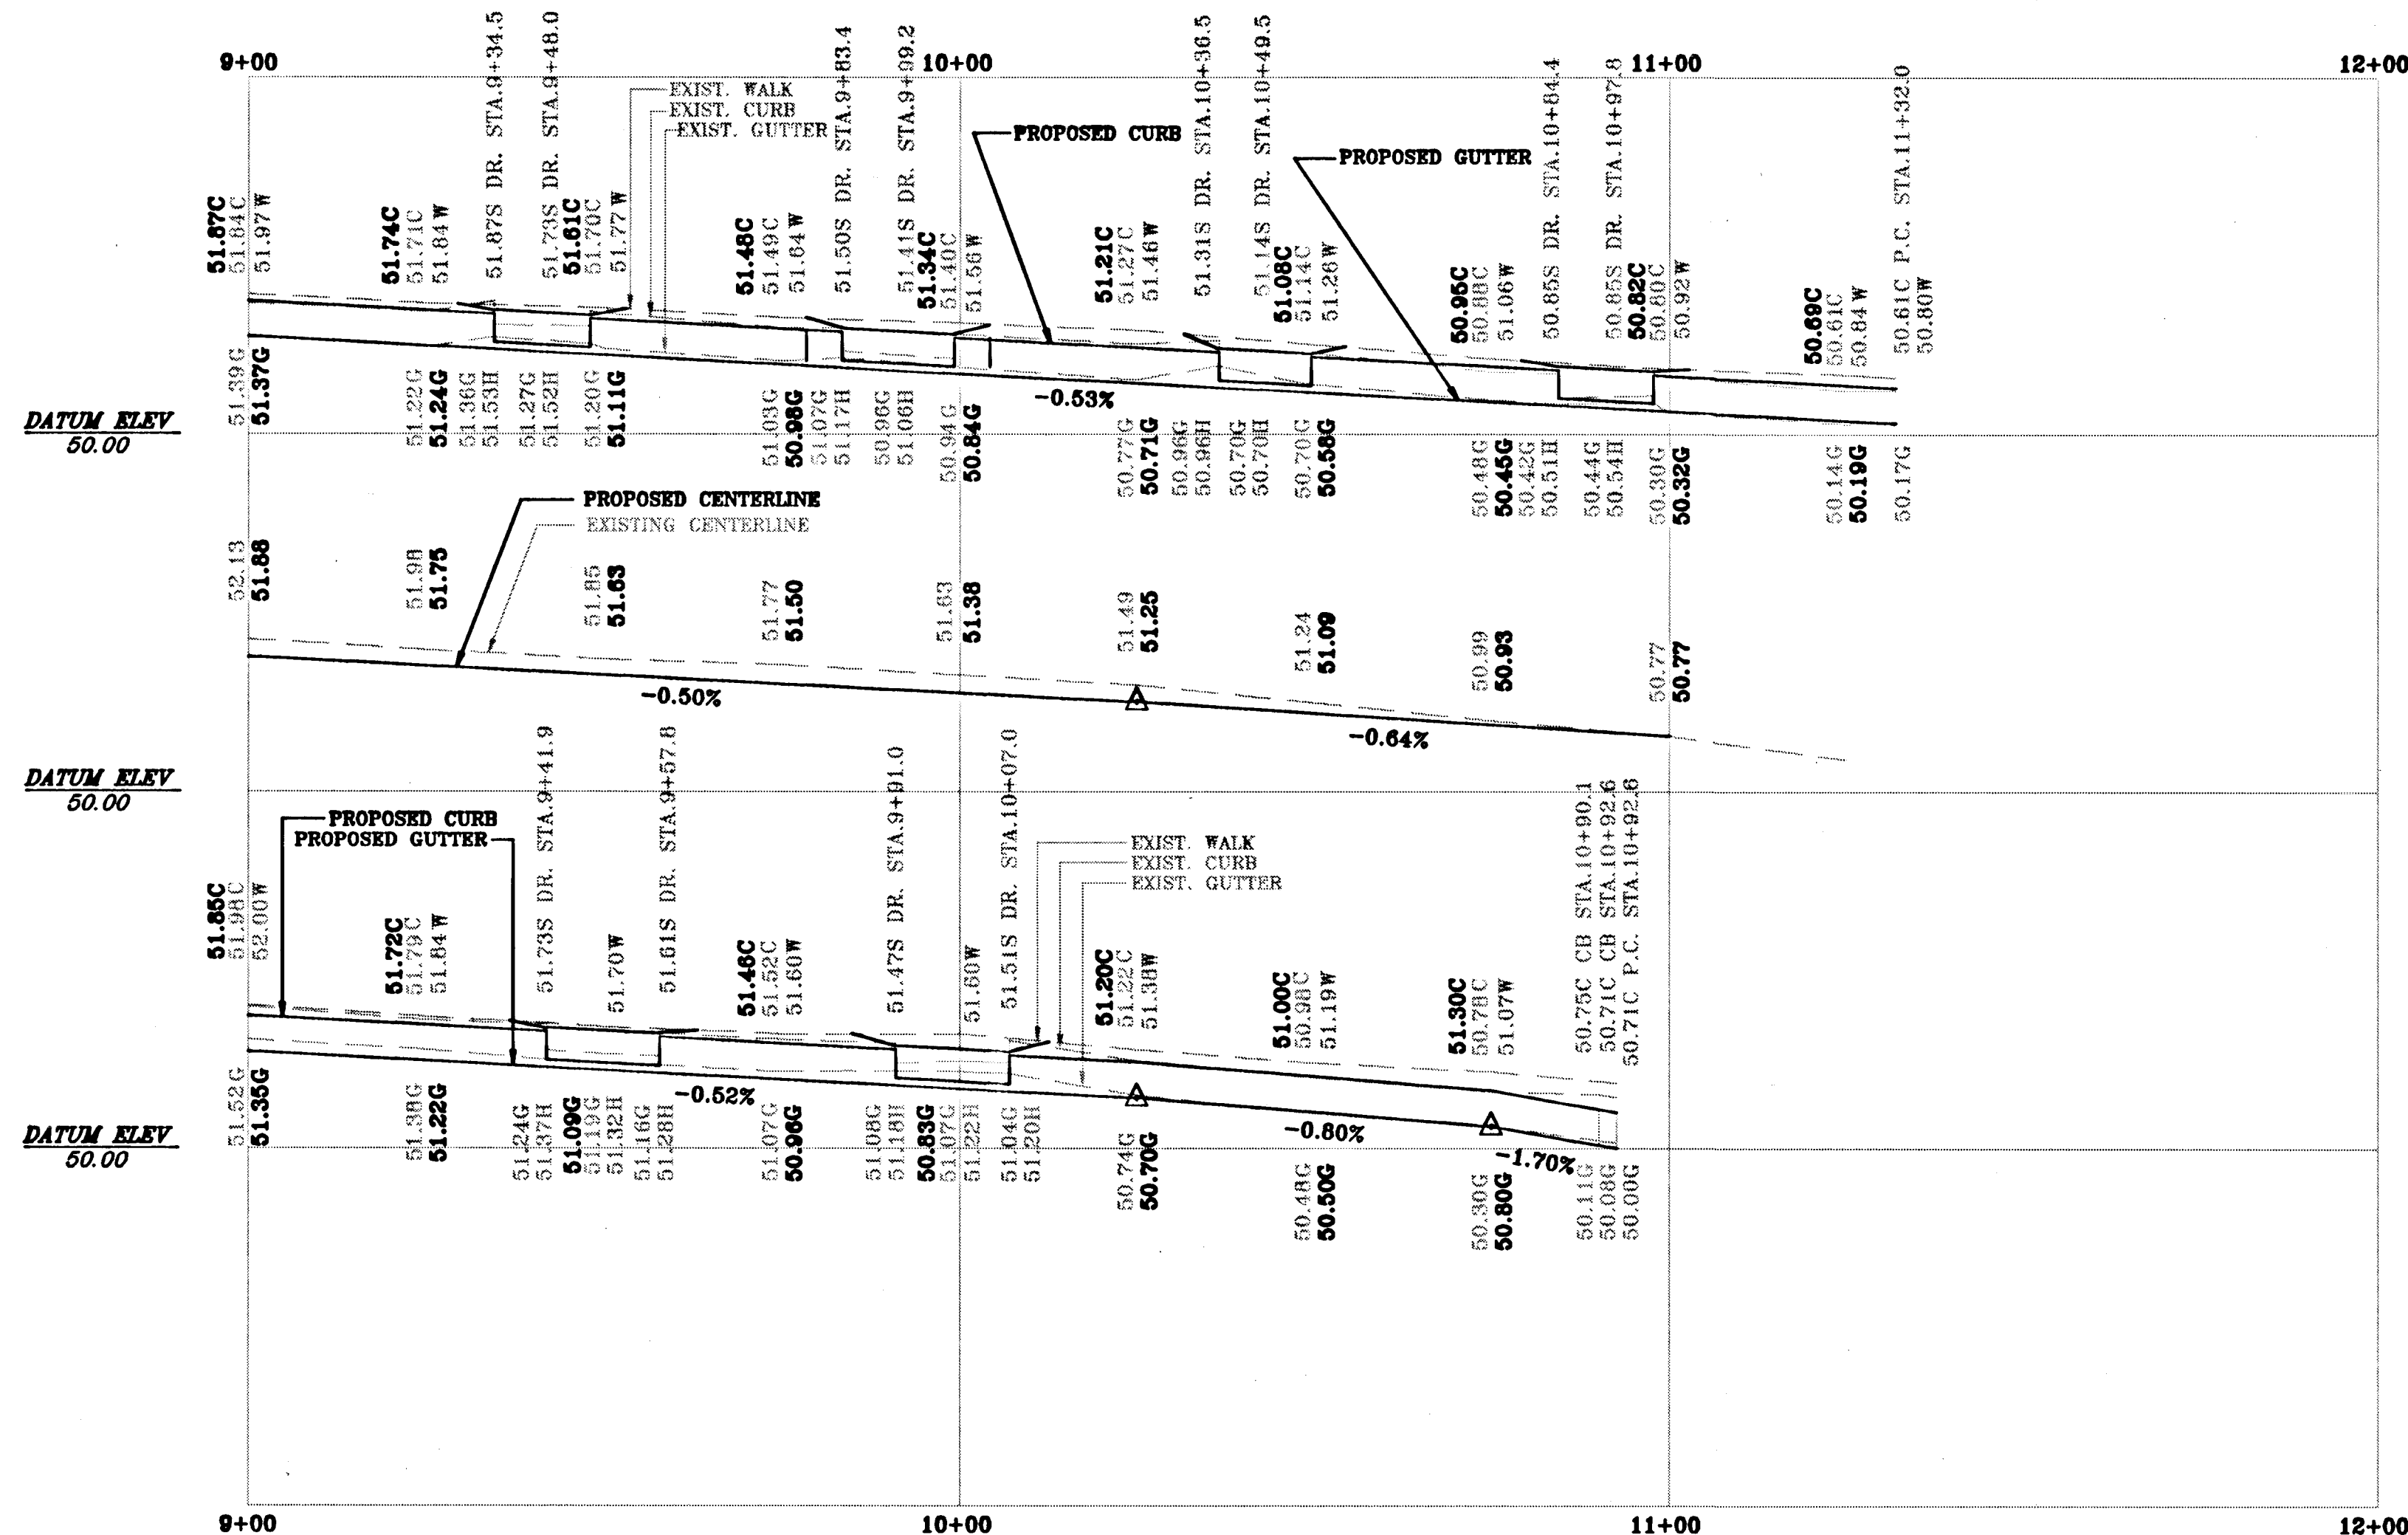

CITY OF HARTFORD, CONNECTICUT
DEPARTMENT OF PUBLIC WORKS
ENGINEERING SERVICES

PLAN AND PROFILE FOR
RECONSTRUCTION OF NATICK STREET
FROM STA. 9+00 TO DART ST.

SUBMITTED <i>John A. [Signature]</i> PROJECT ENGINEER		RECOMMENDED <i>John A. [Signature]</i> MANAGER		APPROVED <i>Frank [Signature]</i> CITY ENGINEER	
DRAWN LL/MK	SCALE: HORIZ. 1"=50'	DATE DEC 1993	DAYBOOK NO. 011283C	FILE NAME 93-19NT3	SHEET 7 OF 9
CHECKED MK	VERT. 1"=2'				