
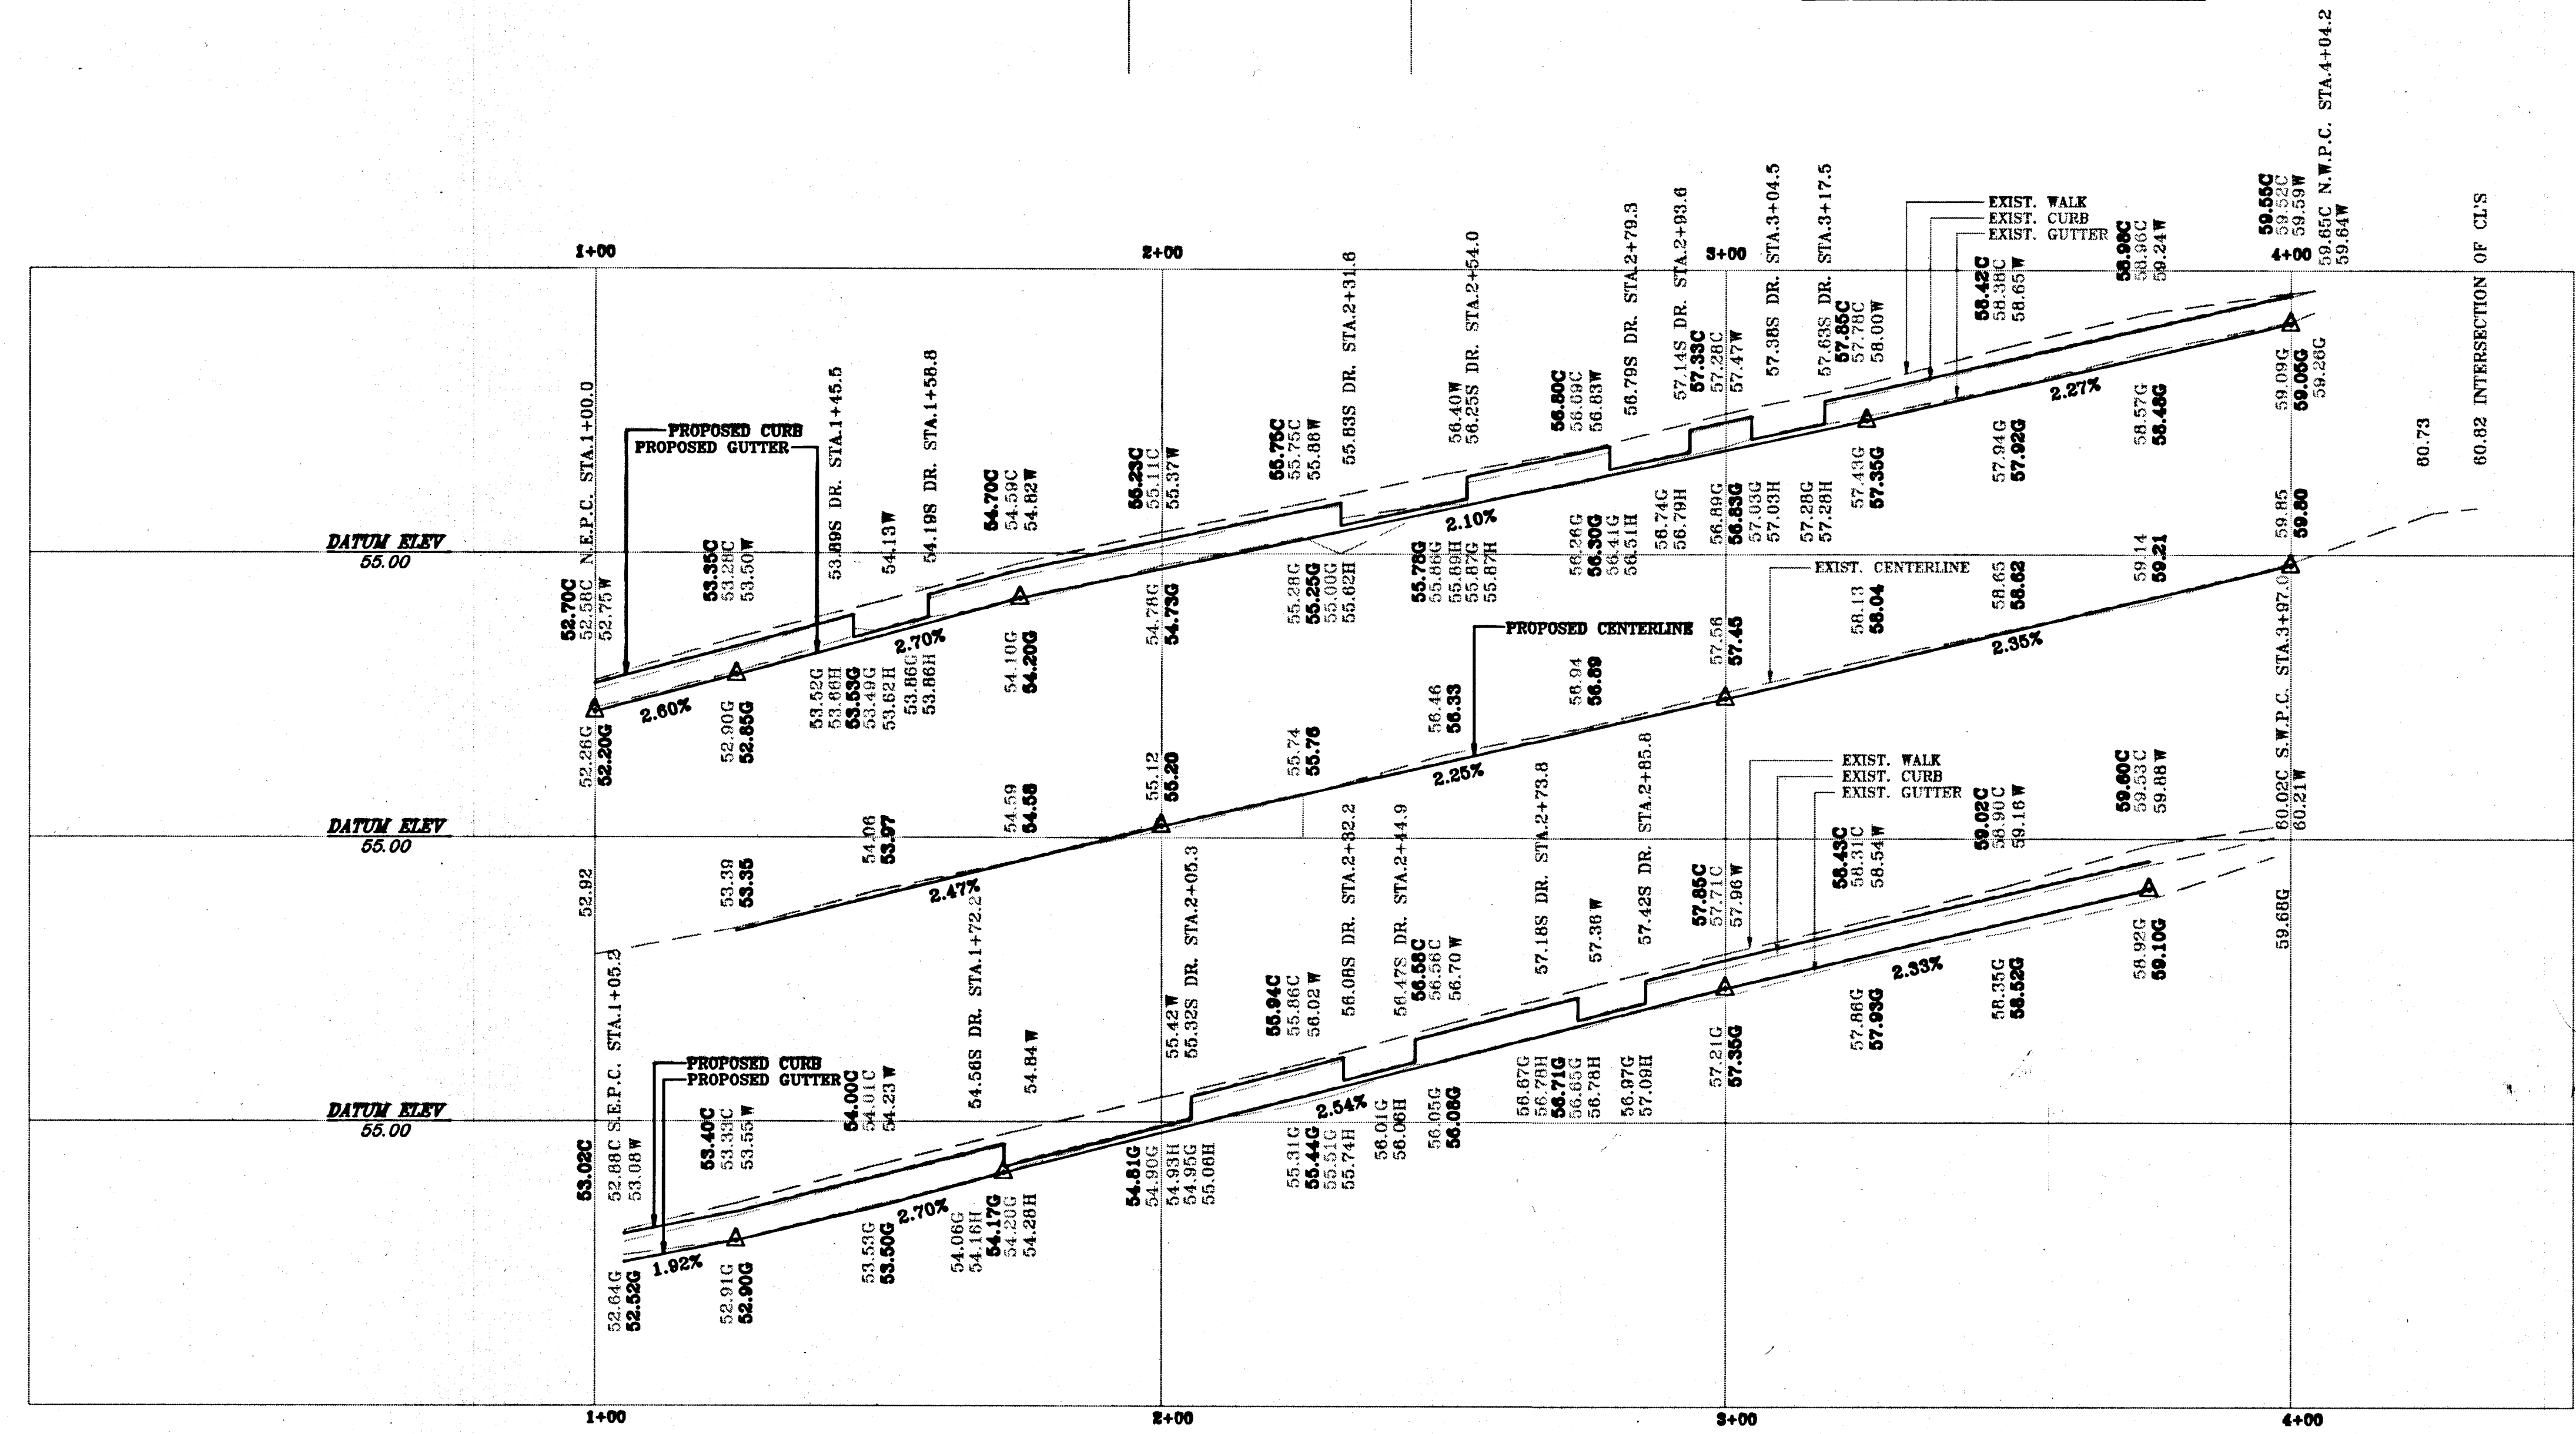


E93-19AL PLC

ARLINGTON STREET

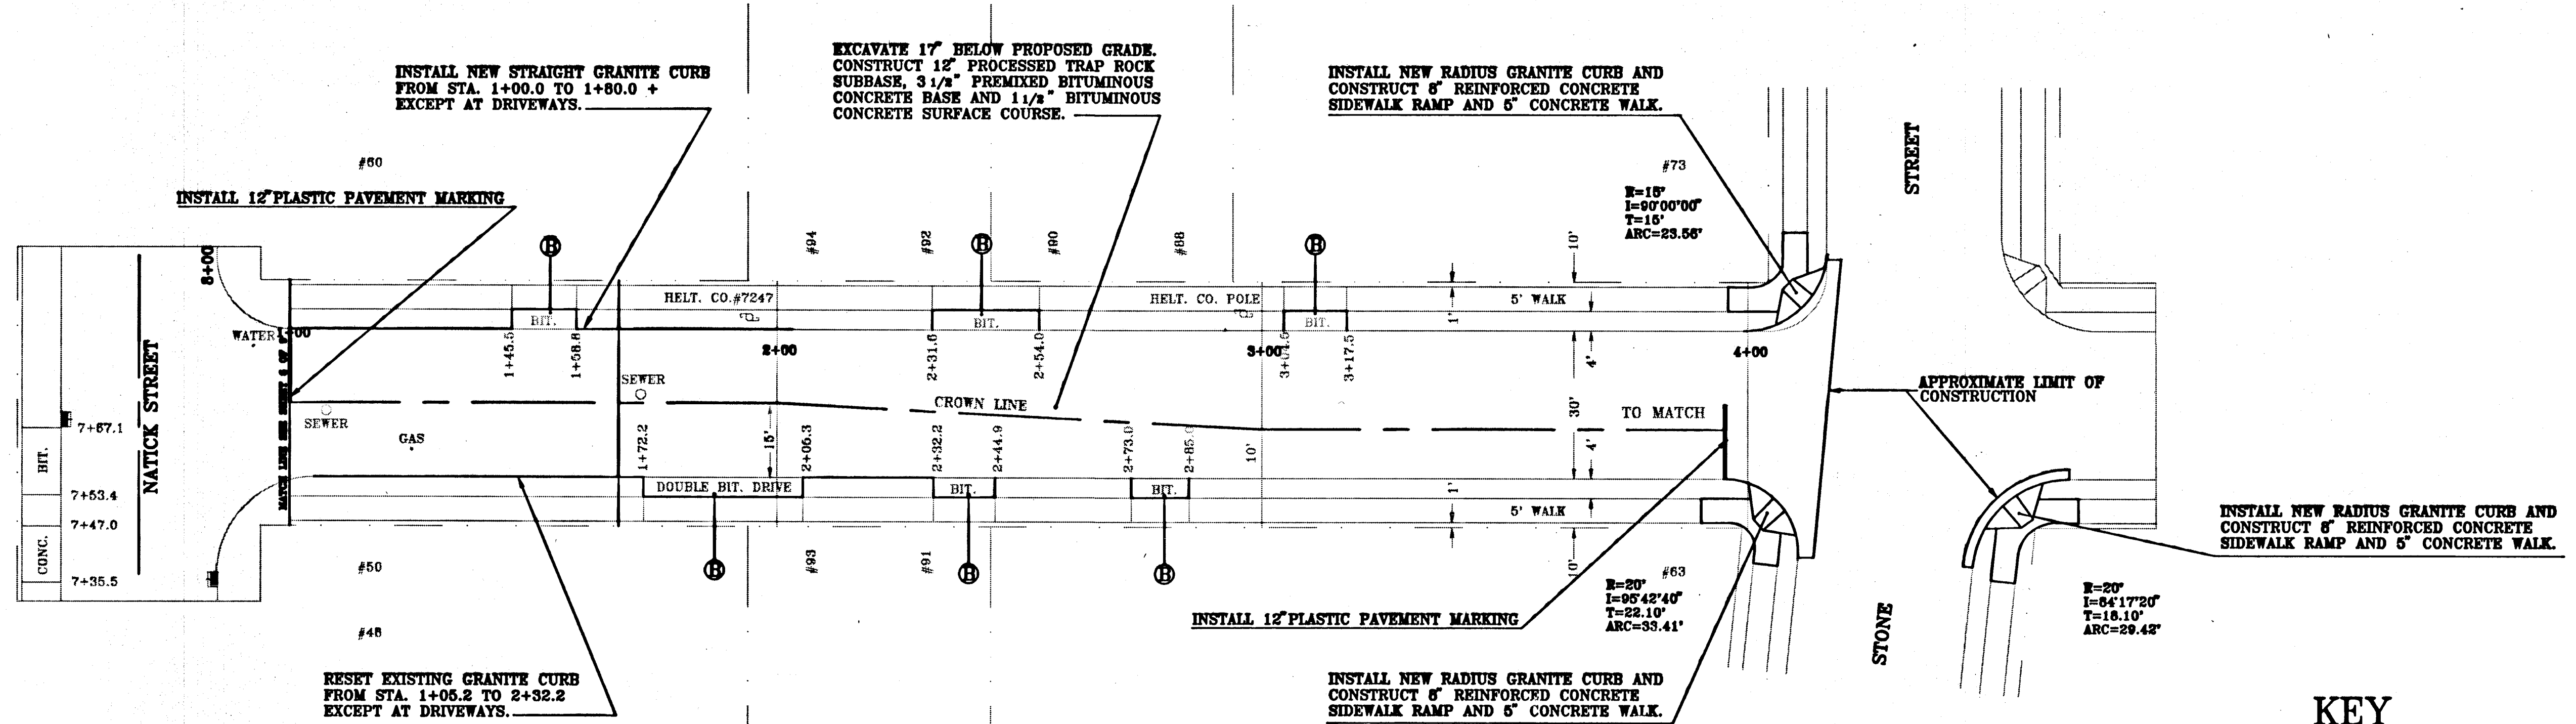

KEY

- ① CONSTRUCT 5" CONCRETE WALK.
- ② CONSTRUCT BITUMINOUS CONCRETE DRIVEWAY RAMP.
- ③ CONSTRUCT 8" REINFORCED CONCRETE SIDEWALK.
- ④ CONSTRUCT 8" REINFORCED CONC. DRIVEWAY RAMP.
- ⑤ EXISTING RAMP TO REMAIN.

NOTES

- 1 BENCH MARK ELEV. 55.55, N.E. FLANGE BOLT ON HYDRANT OPPOSITE #51 NATICK ST.
- 2 ELEVATIONS ARE BASED ON METROPOLITAN DISTRICT COMMISSION (MDC) DATUM
- 3 RIM OR FRAME ELEVATIONS OF ALL UTILITY GATE BOXES, HANDHOLES, MANHOLES AND CATCH BASINS ARE TO BE ADJUSTED AS REQUIRED TO MATCH PROPOSED FINISHED PAVED SURFACES
- 4 CALL BEFORE YOU DIG - THE CONTRACTOR IS HEREBY REMINDED THAT PURSUANT TO PUBLIC ACT 87-71 REQUIRES NOTIFICATION TO UTILITY COMPANIES OF PENDING EXCAVATION AT OR NEAR THE LOCATION OF PUBLIC UTILITIES. THE CONTRACTOR SHALL CALL THIS NUMBER 1-800-922-4455 AT LEAST 48 HOURS, EXCLUDING SATURDAYS, SUNDAYS AND HOLIDAYS, BUT NOT MORE THAN THIRTY DAYS (ONE MONTH) PRIOR TO EXCAVATION
- 5 STATIONS ARE MEASURED ON NORTH CURB LINE AND ON SLOPE

CITY OF HARTFORD, CONNECTICUT DEPARTMENT OF PUBLIC WORKS ENGINEERING SERVICES			
PLAN AND PROFILE FOR RECONSTRUCTION OF ARLINGTON ST. FROM NATICK ST. TO STONE ST.			
SUBMITTED <i>[Signature]</i> PROJECT ENGINEER	RECOMMENDED <i>[Signature]</i> MANAGER	APPROVED <i>[Signature]</i> CITY ENGINEER	
DRAWN MK/L	SCALE HORIZ. 1" = 20' VERT. 1" = 4'	DAYBOOK NO. 011283E DATE DEC.1993 FILE NAME E93-19AL	SHEET 8 OF 8