



HENDRICKSEN AVENUE

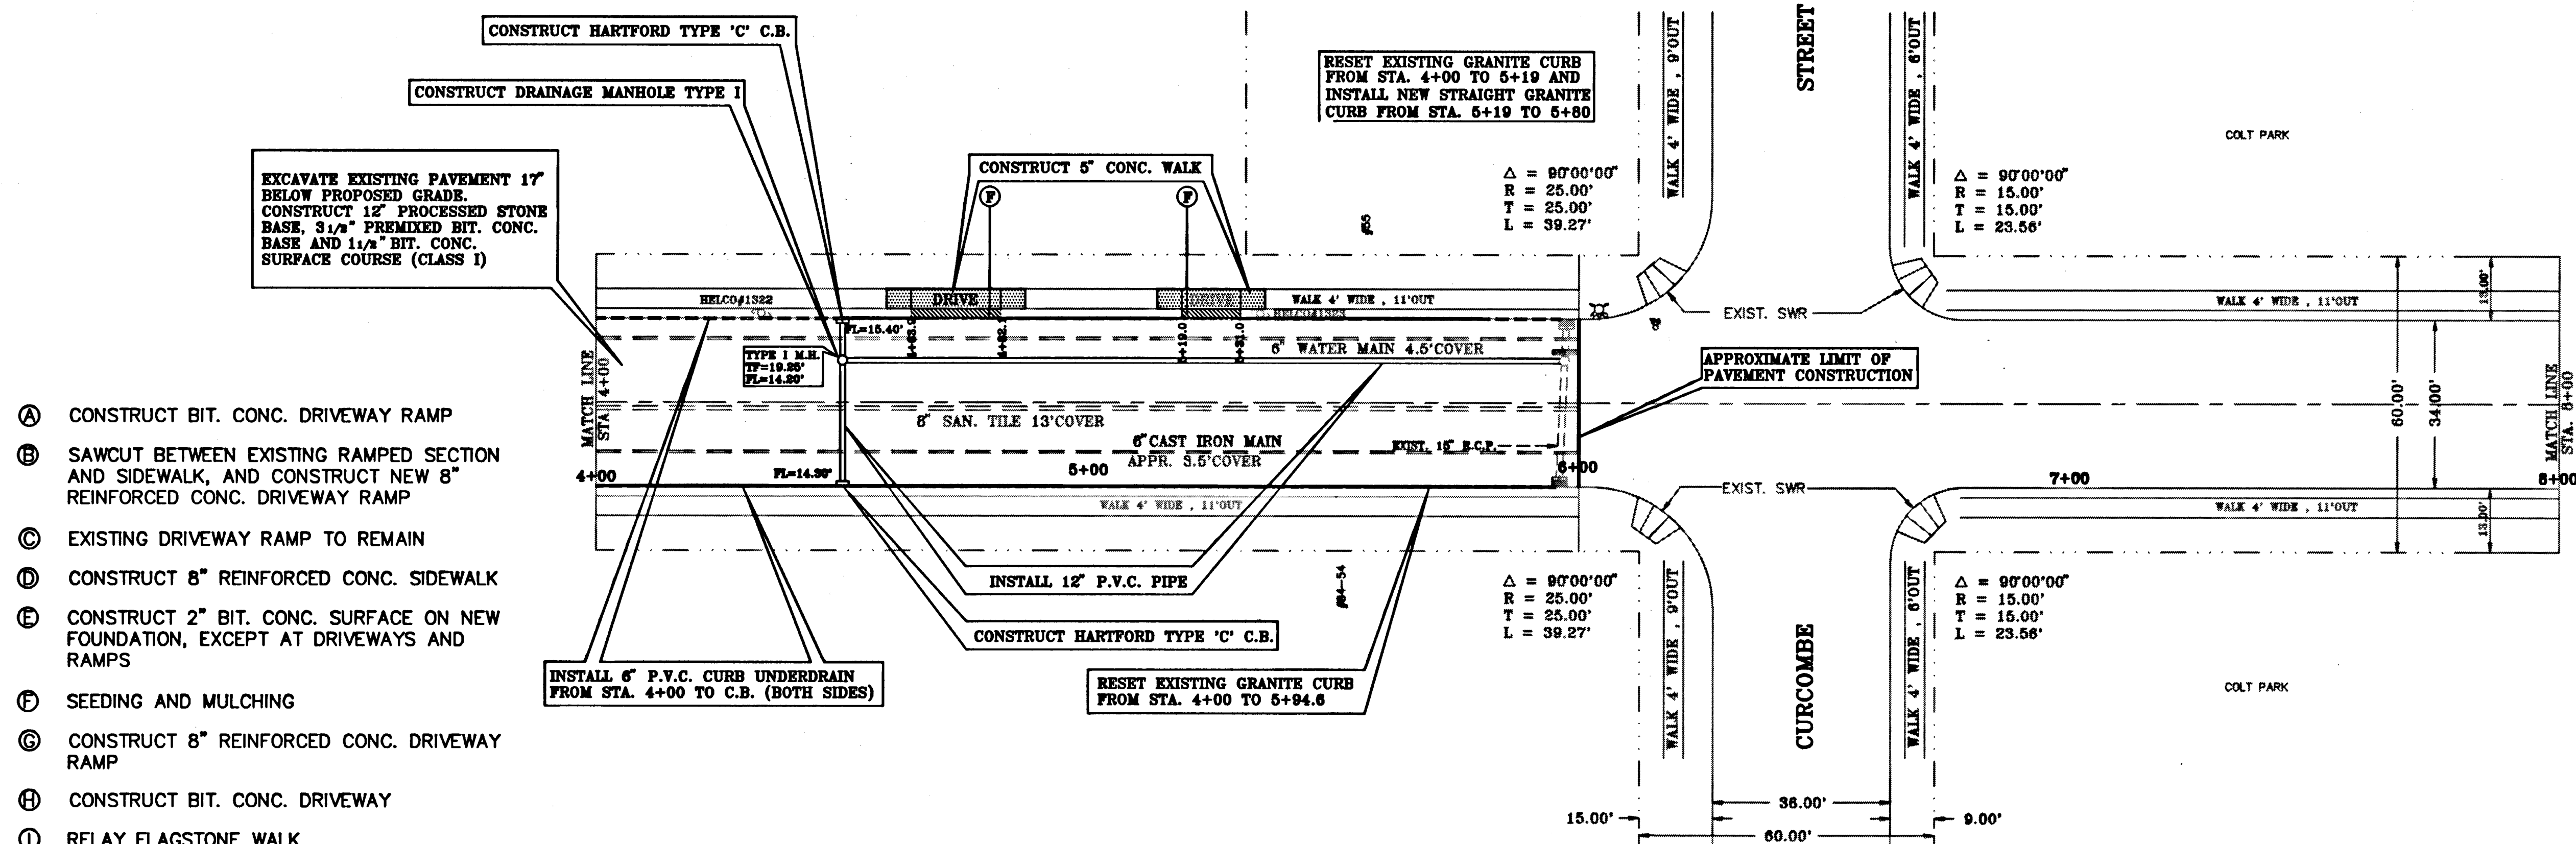

- A CONSTRUCT BIT. CONC. DRIVEWAY RAMP
- B SAWCUT BETWEEN EXISTING RAMPED SECTION AND SIDEWALK, AND CONSTRUCT NEW 8\"/>
- C EXISTING DRIVEWAY RAMP TO REMAIN
- D CONSTRUCT 8\"/>
- E CONSTRUCT 2\"/>
- F SEEDING AND MULCHING
- G CONSTRUCT 8\"/>
- H CONSTRUCT BIT. CONC. DRIVEWAY
- I RELAY FLAGSTONE WALK
- J CUT BIT. CONC. SURFACE
- K RELAY BRICK WALK
- L CONSTRUCT 5\"/>

- 1 STATIONS MEASURED ON EAST CURB LINE AND HORIZONTALLY. B.M. ELEV. 19.78 C.M.S. S.W. COR. CURCOMBE STREET AND HENDRICKSEN AVENUE.
- 2 ELEVATIONS ARE BASED ON METROPOLITAN DISTRICT COMMISSION (MDC) DATUM
- 3 RIM OR FRAME ELEVATIONS OF ALL UTILITY GATE BOXES, HANDHOLES, MANHOLES AND CATCH BASINS ARE TO BE ADJUSTED AS REQUIRED TO MATCH PROPOSED FINISHED PAVED SURFACES
- 4 CALL BEFORE YOU DIG - THE CONTRACTOR IS HEREBY REMINDED THAT PURSUANT TO PUBLIC ACT 87-71 REQUIRES NOTIFICATION TO UTILITY COMPANIES OF PENDING EXCAVATION AT OR NEAR THE LOCATION OF PUBLIC UTILITIES. THE CONTRACTOR SHALL CALL THIS NUMBER 1-800-922-4455 AT LEAST 48 HOURS, EXCLUDING SATURDAYS, SUNDAYS AND HOLIDAYS, BUT NOT MORE THAN THIRTY DAYS (ONE MONTH) PRIOR TO EXCAVATION
- 5 LOCATION AND ELEVATION OF ALL UTILITIES ARE APPROXIMATE.

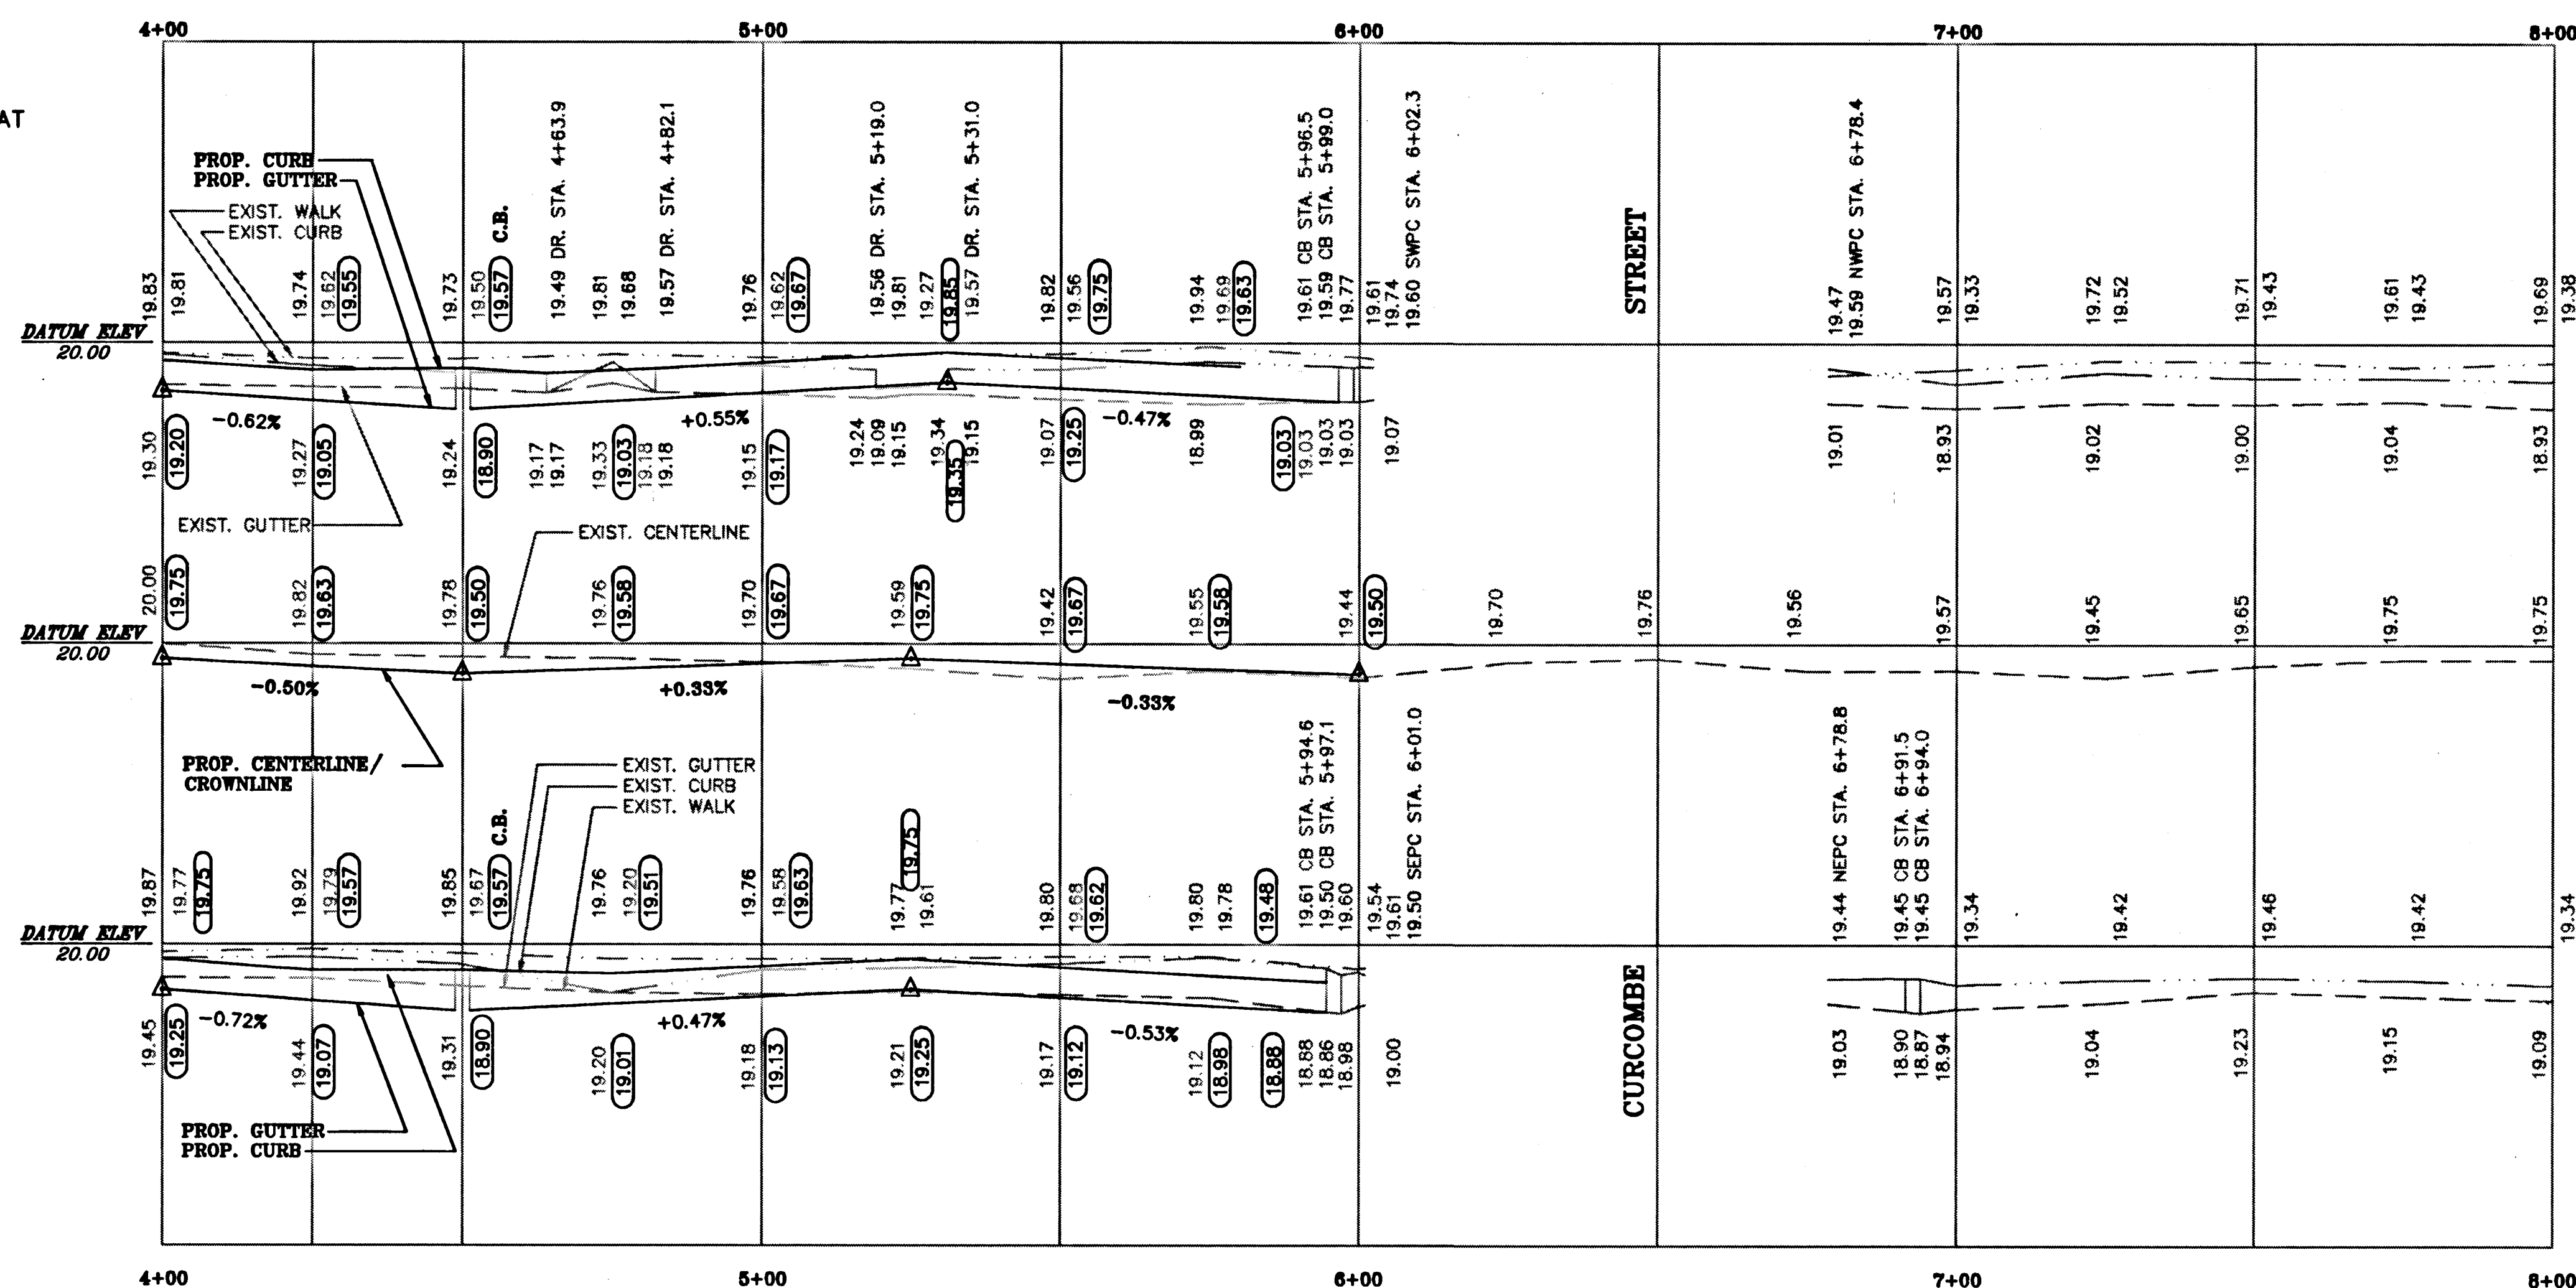

CITY OF HARTFORD, CONNECTICUT DEPARTMENT OF PUBLIC WORKS ENGINEERING SERVICES			
PLAN AND PROFILE OF HENDRICKSEN AVENUE FROM WARWAME TO STATION 4+00			
SUBMITTED <i>[Signature]</i> PROJECT ENGINEER	RECOMMENDED <i>[Signature]</i> MANAGER	APPROVED <i>[Signature]</i> CITY ENGINEER	
DRAWN MK	SCALE HORIZ. 1"=50' VERT. 1"=5'	DAYBOOK NO. 011858B DATE OCTOBER 1992 FILE NAME 02-30HR2	SHEET 6 OF 6