



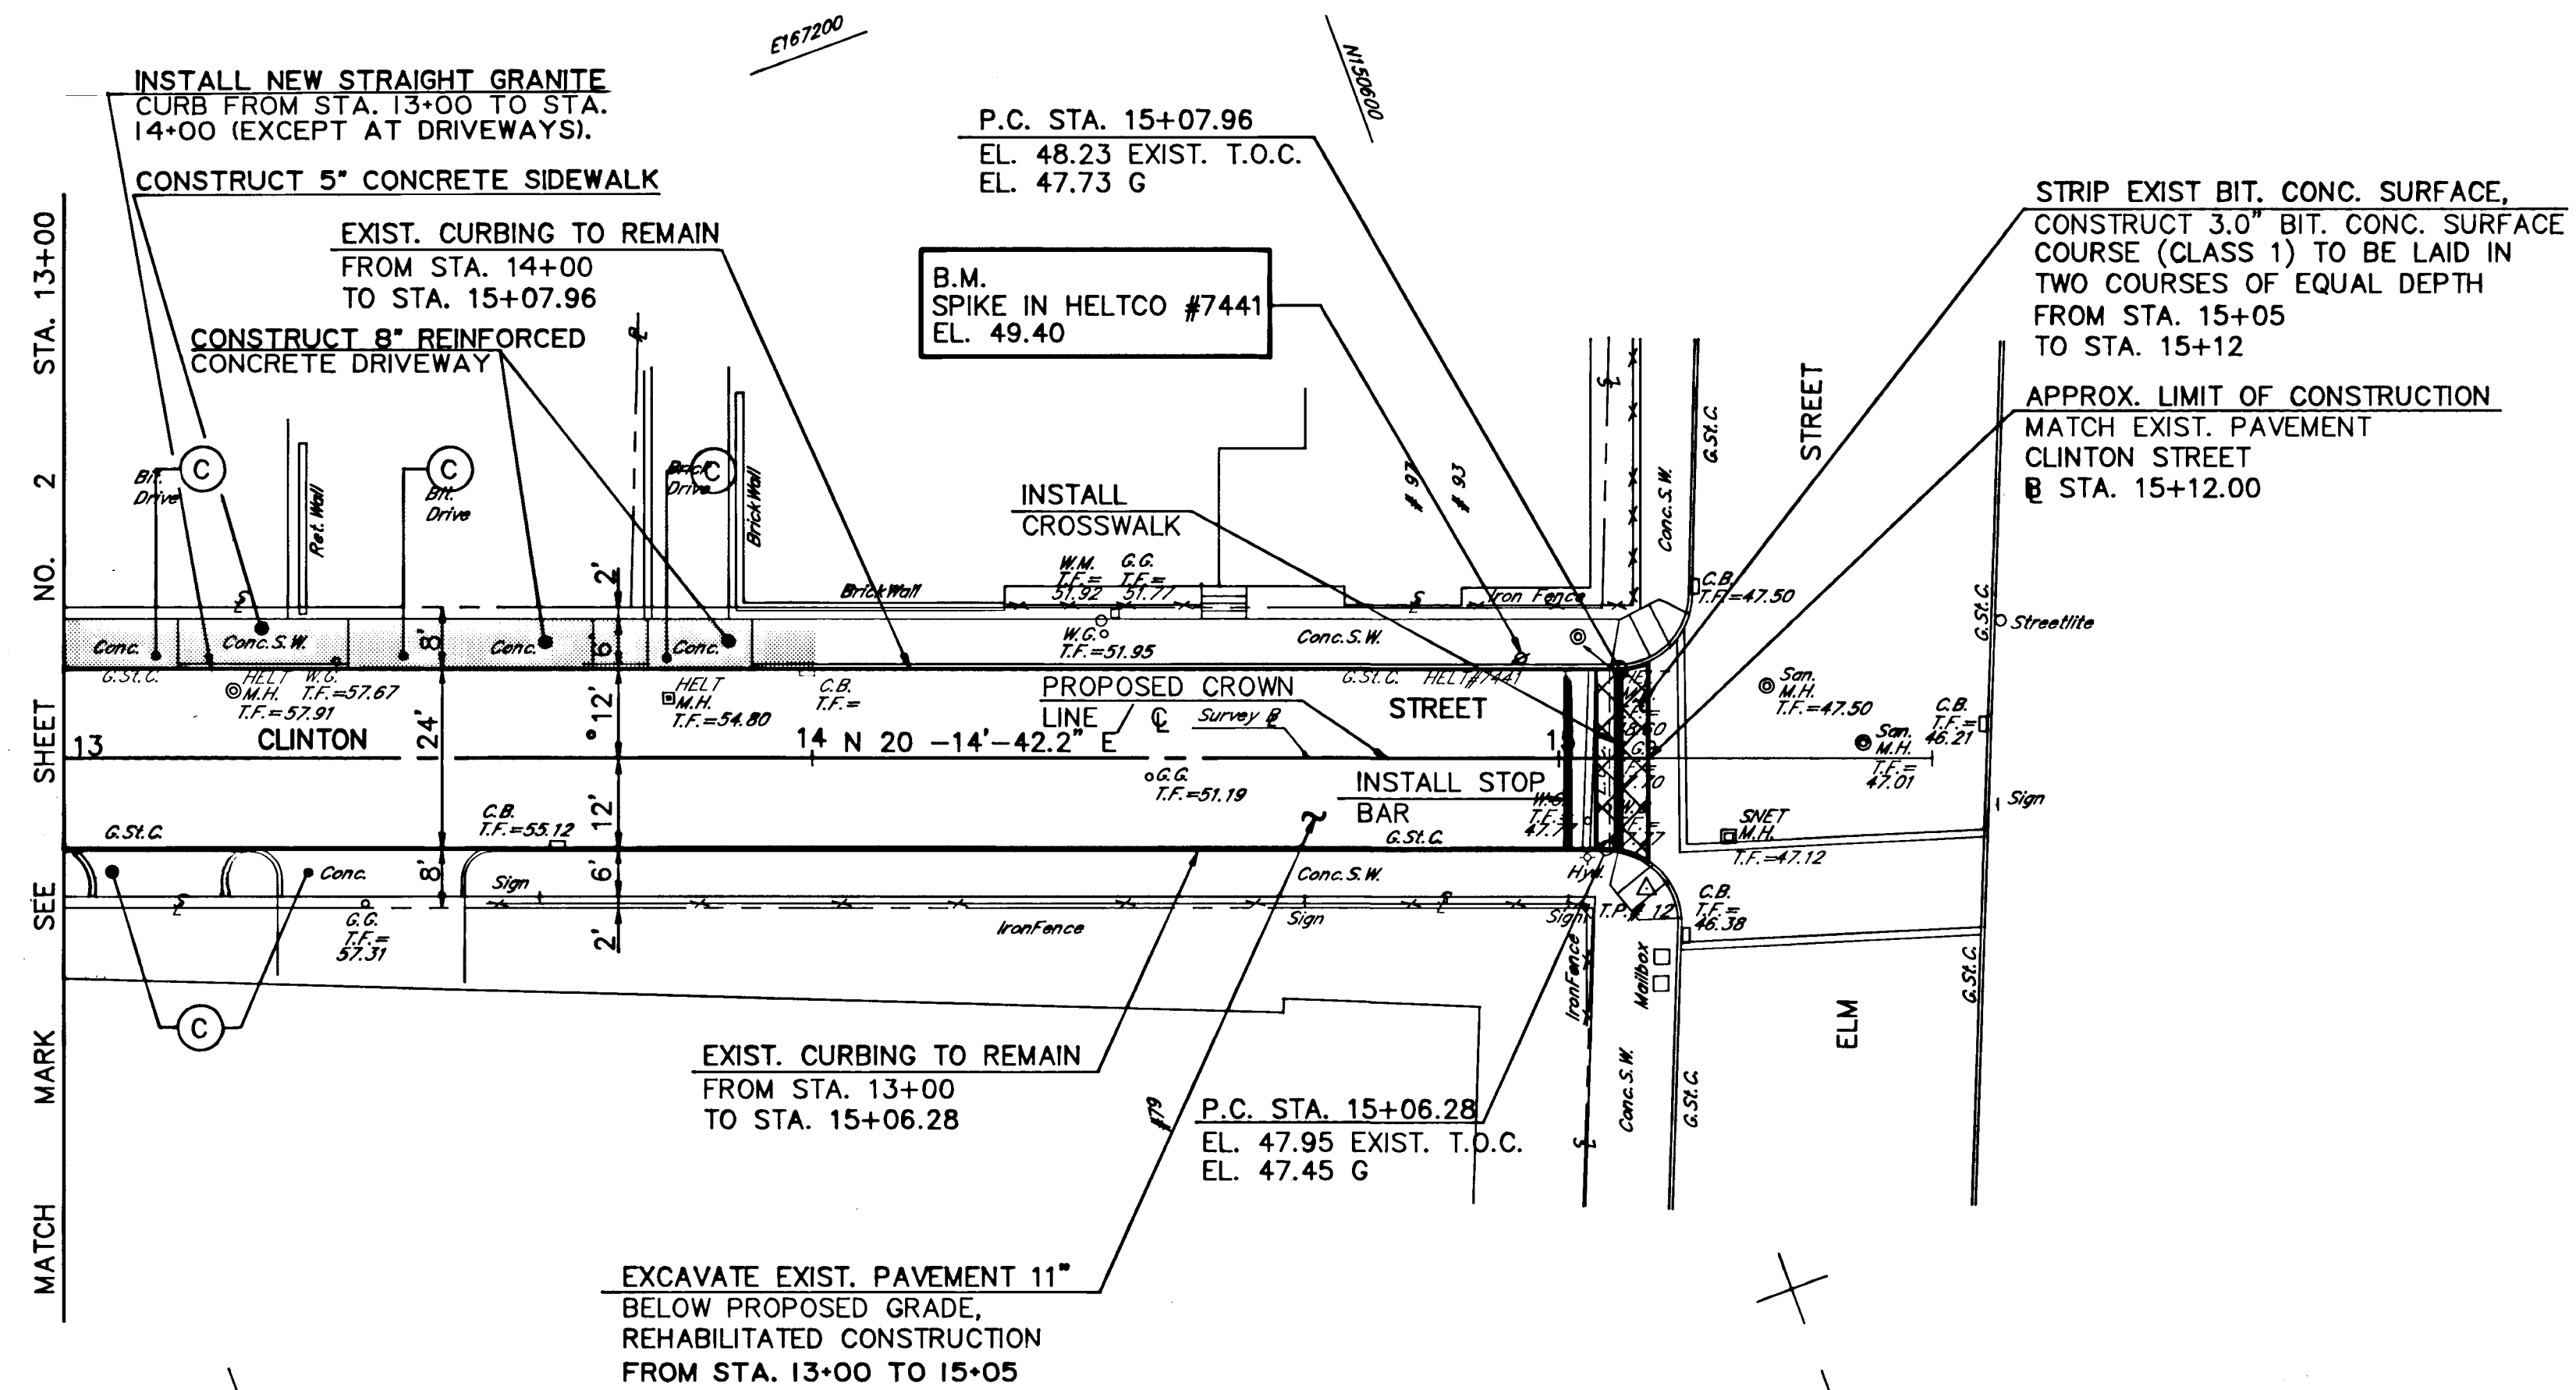

NOTES:

1. (C) EXISTING DRIVEWAY RAMP TO REMAIN.
2. FOR GENERAL NOTES AND LIST OF ABBREVIATIONS, SEE SHEET NO.
3. FOR CONSTRUCTION NOTES SEE SHEET NO.
4. SURVEY BASELINE IS LOCATED 12.00 FT. WEST FROM FACE OF EAST CURB.
5. CITY TO PROVIDE METERS AND/OR SIGN POST SLEEVES PRIOR TO THE POURING OF CONCRETE SIDEWALK.

PLAN
SCALE 1"=20'

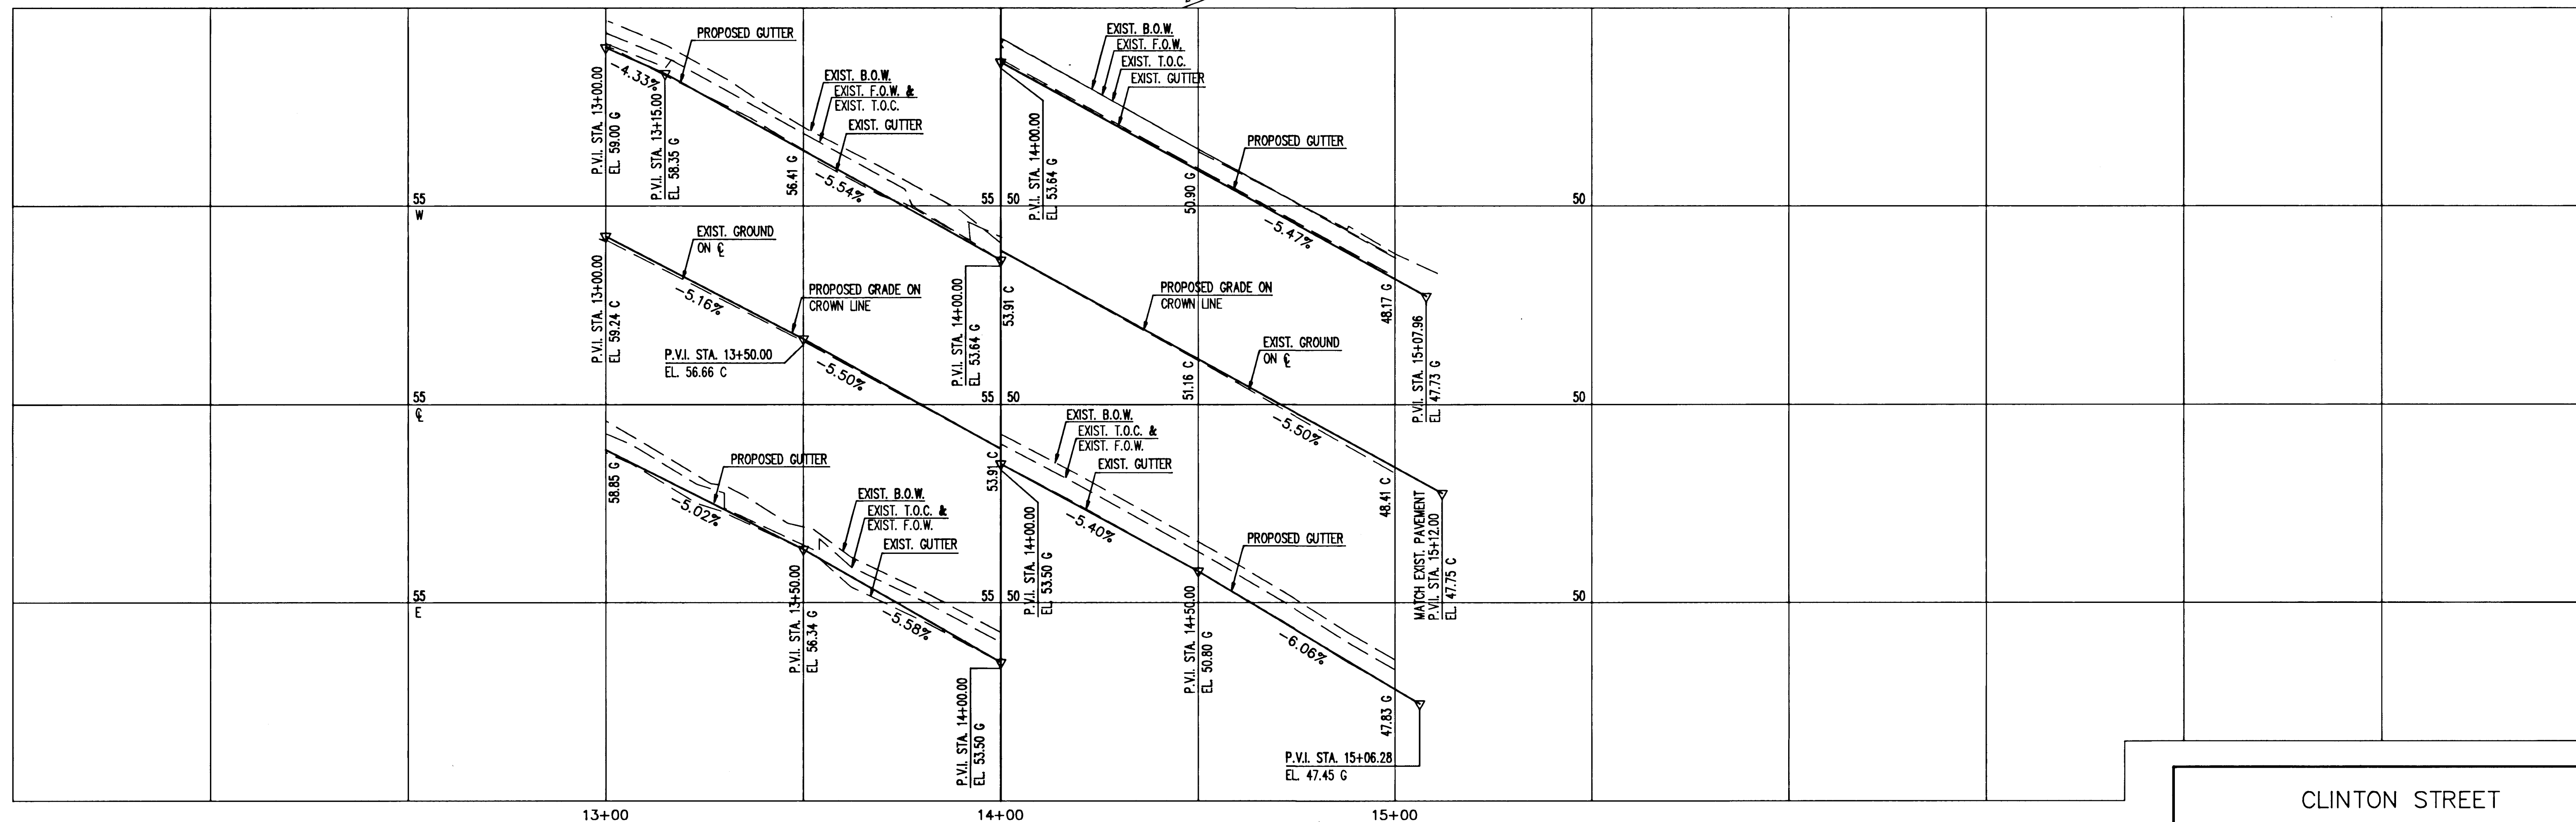

PROFILE
SCALE
VERT. 1"=2'
HORIZ. 1"=20'

CLINTON STREET

PLAN AND PROFILE
THE CITY OF
HARTFORD, CONNECTICUT

DESIGNED: A.W.S.	DATE: OCT. 1992
DRAWN: S.K.	SCALE: AS NOTED
CHECKED: J.A.S.	
APPROVED: R.C.G.	

PURCELL
ASSOCIATES

SHEET NO.
8 OF 9
DAYBOOK NO.
01258D