


CITY OF HARTFORD
DEPARTMENT OF PUBLIC WORKS
ENGINEERING SERVICES

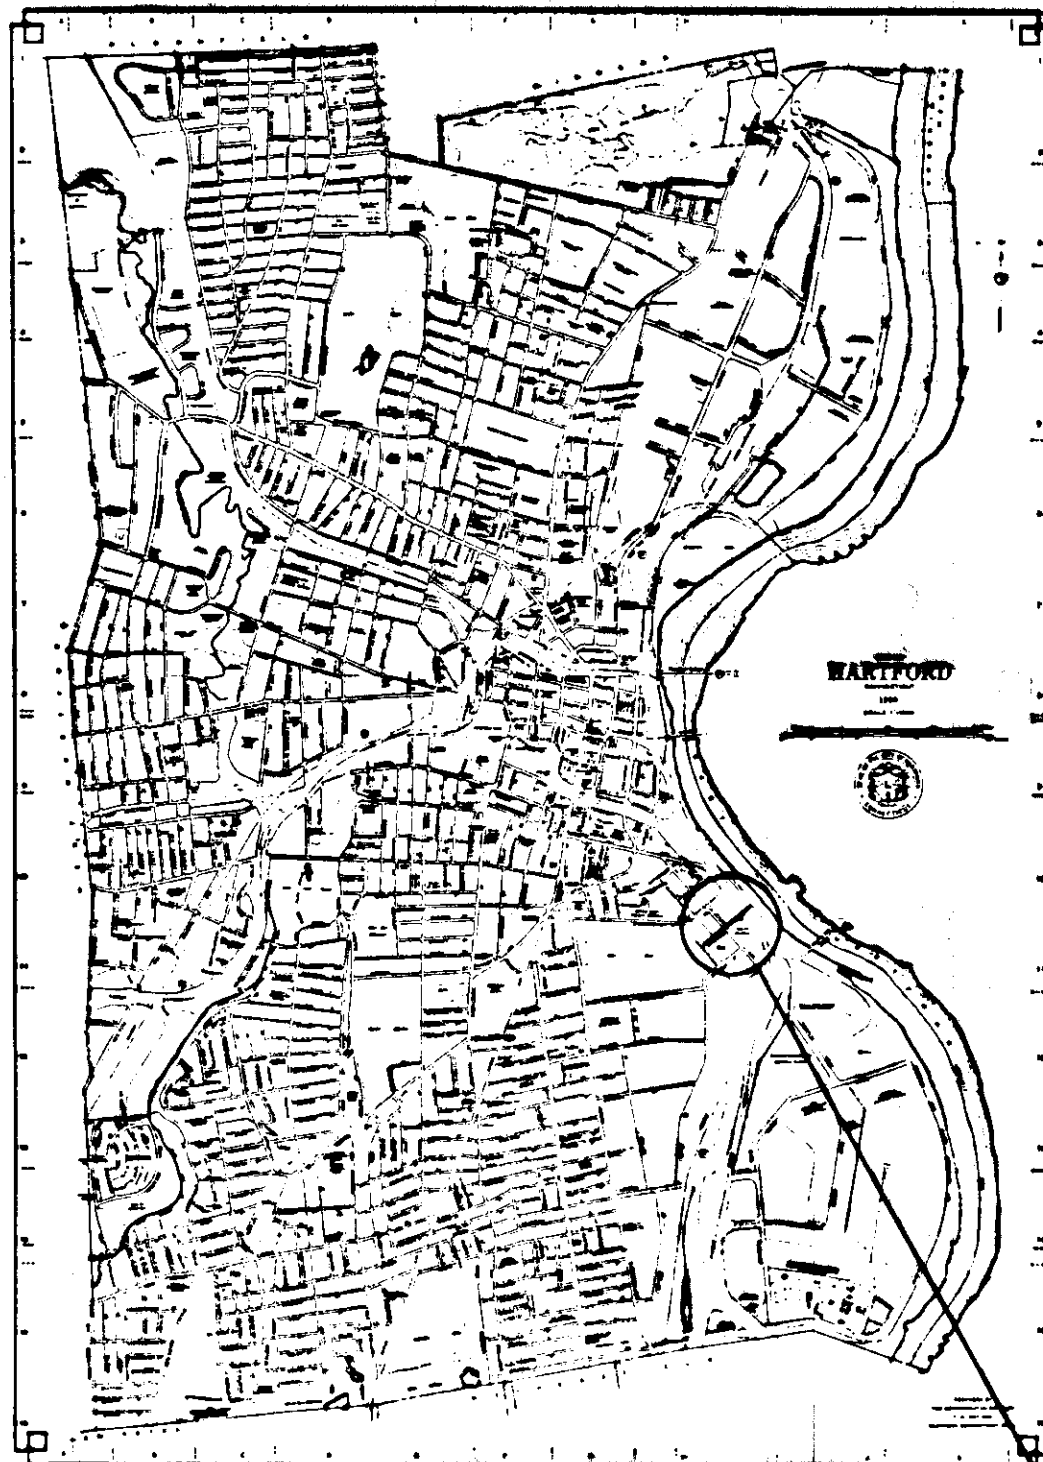

LOCATION PLAN



PLANS

FOR

**RECONSTRUCTION OF
MASSEK STREET
HARTFORD , CT.,
E92-24**

CONTENTS

HUSEIN Y. OSMAN, CEIII
Project Engineer

JOHN H. MCGRANE
Manager
Construction Division


TITLE

SHEET NO.

TITLE SHEET	1
STANDARD DETAIL SHEET I	2
STANDARD DETAIL SHEET II	3
STANDARD DETAIL SHEET III	4
TRAFFIC MARKING DETAIL	5
TRAFFIC PHASING DETAIL	6
MASSEK STREET PLAN & PROFILE	7
MASSEK STREET PLAN & PROFILE	8
MASSEK STREET PLAN & PROFILE	9

ANTHONY FERRARO
City Engineer

THOMAS E. JOHNSON
Acting Director of Public
Works

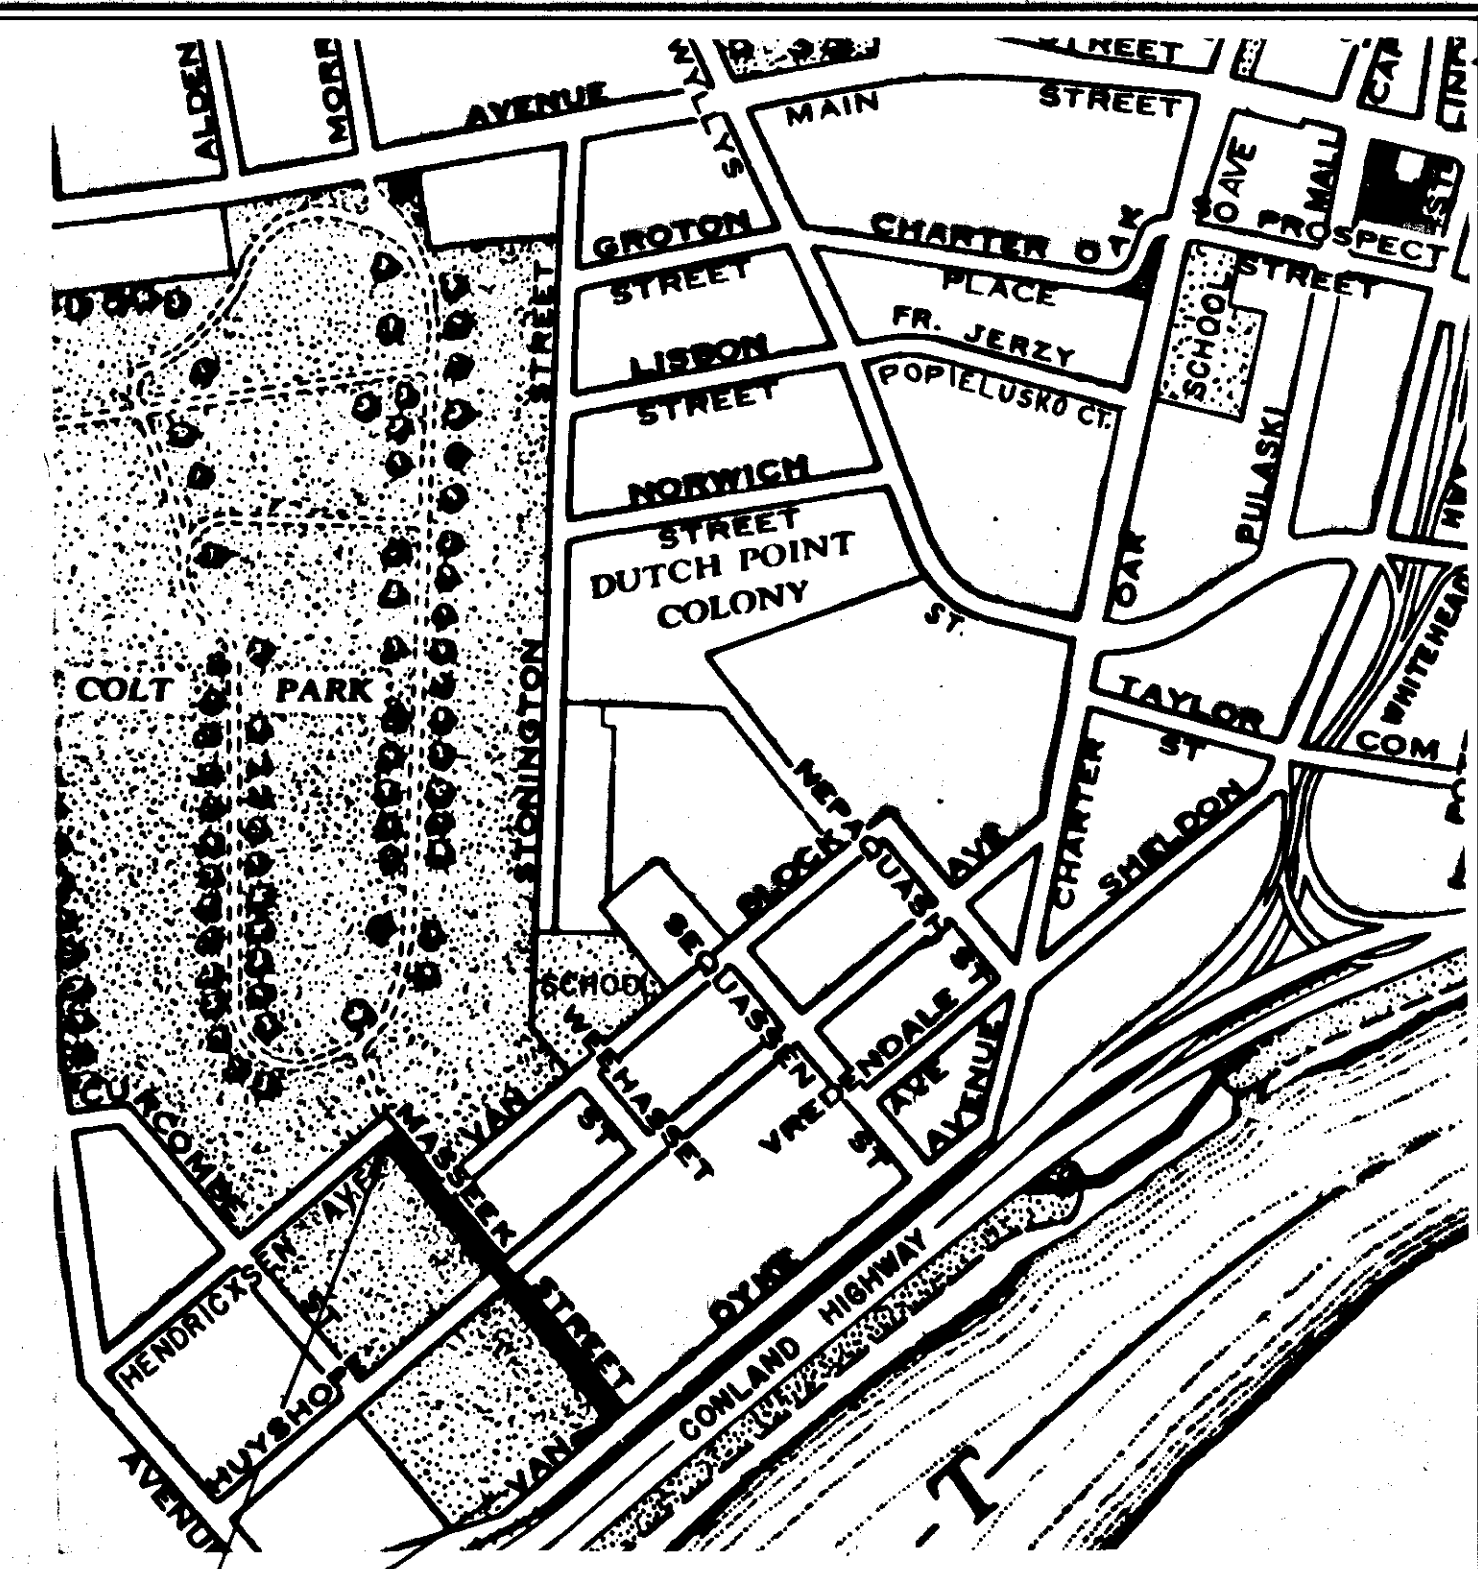

SITE PLAN
Scale: 1"=500'